


NOTE
DO NOT SCALE FROM THIS DRAWING. FIGURED DIMENSIONS ONLY ARE TO BE TAKEN FROM THIS DRAWING. ALL DIMENSIONS ARE IN MILLIMETRES UNLESS OTHERWISE STATED;
CONTRACTOR TO CHECK AND CONFIRM ALL DIMENSIONS AND SETTING OUT ON SITE. REPORT ANY ERRORS OR OMISSIONS TO WGI;
CURRENT MODEL FILE NAME: Project Template

- Green Roofs to Spec Ref. 45-40-47-28
- Plain Roof

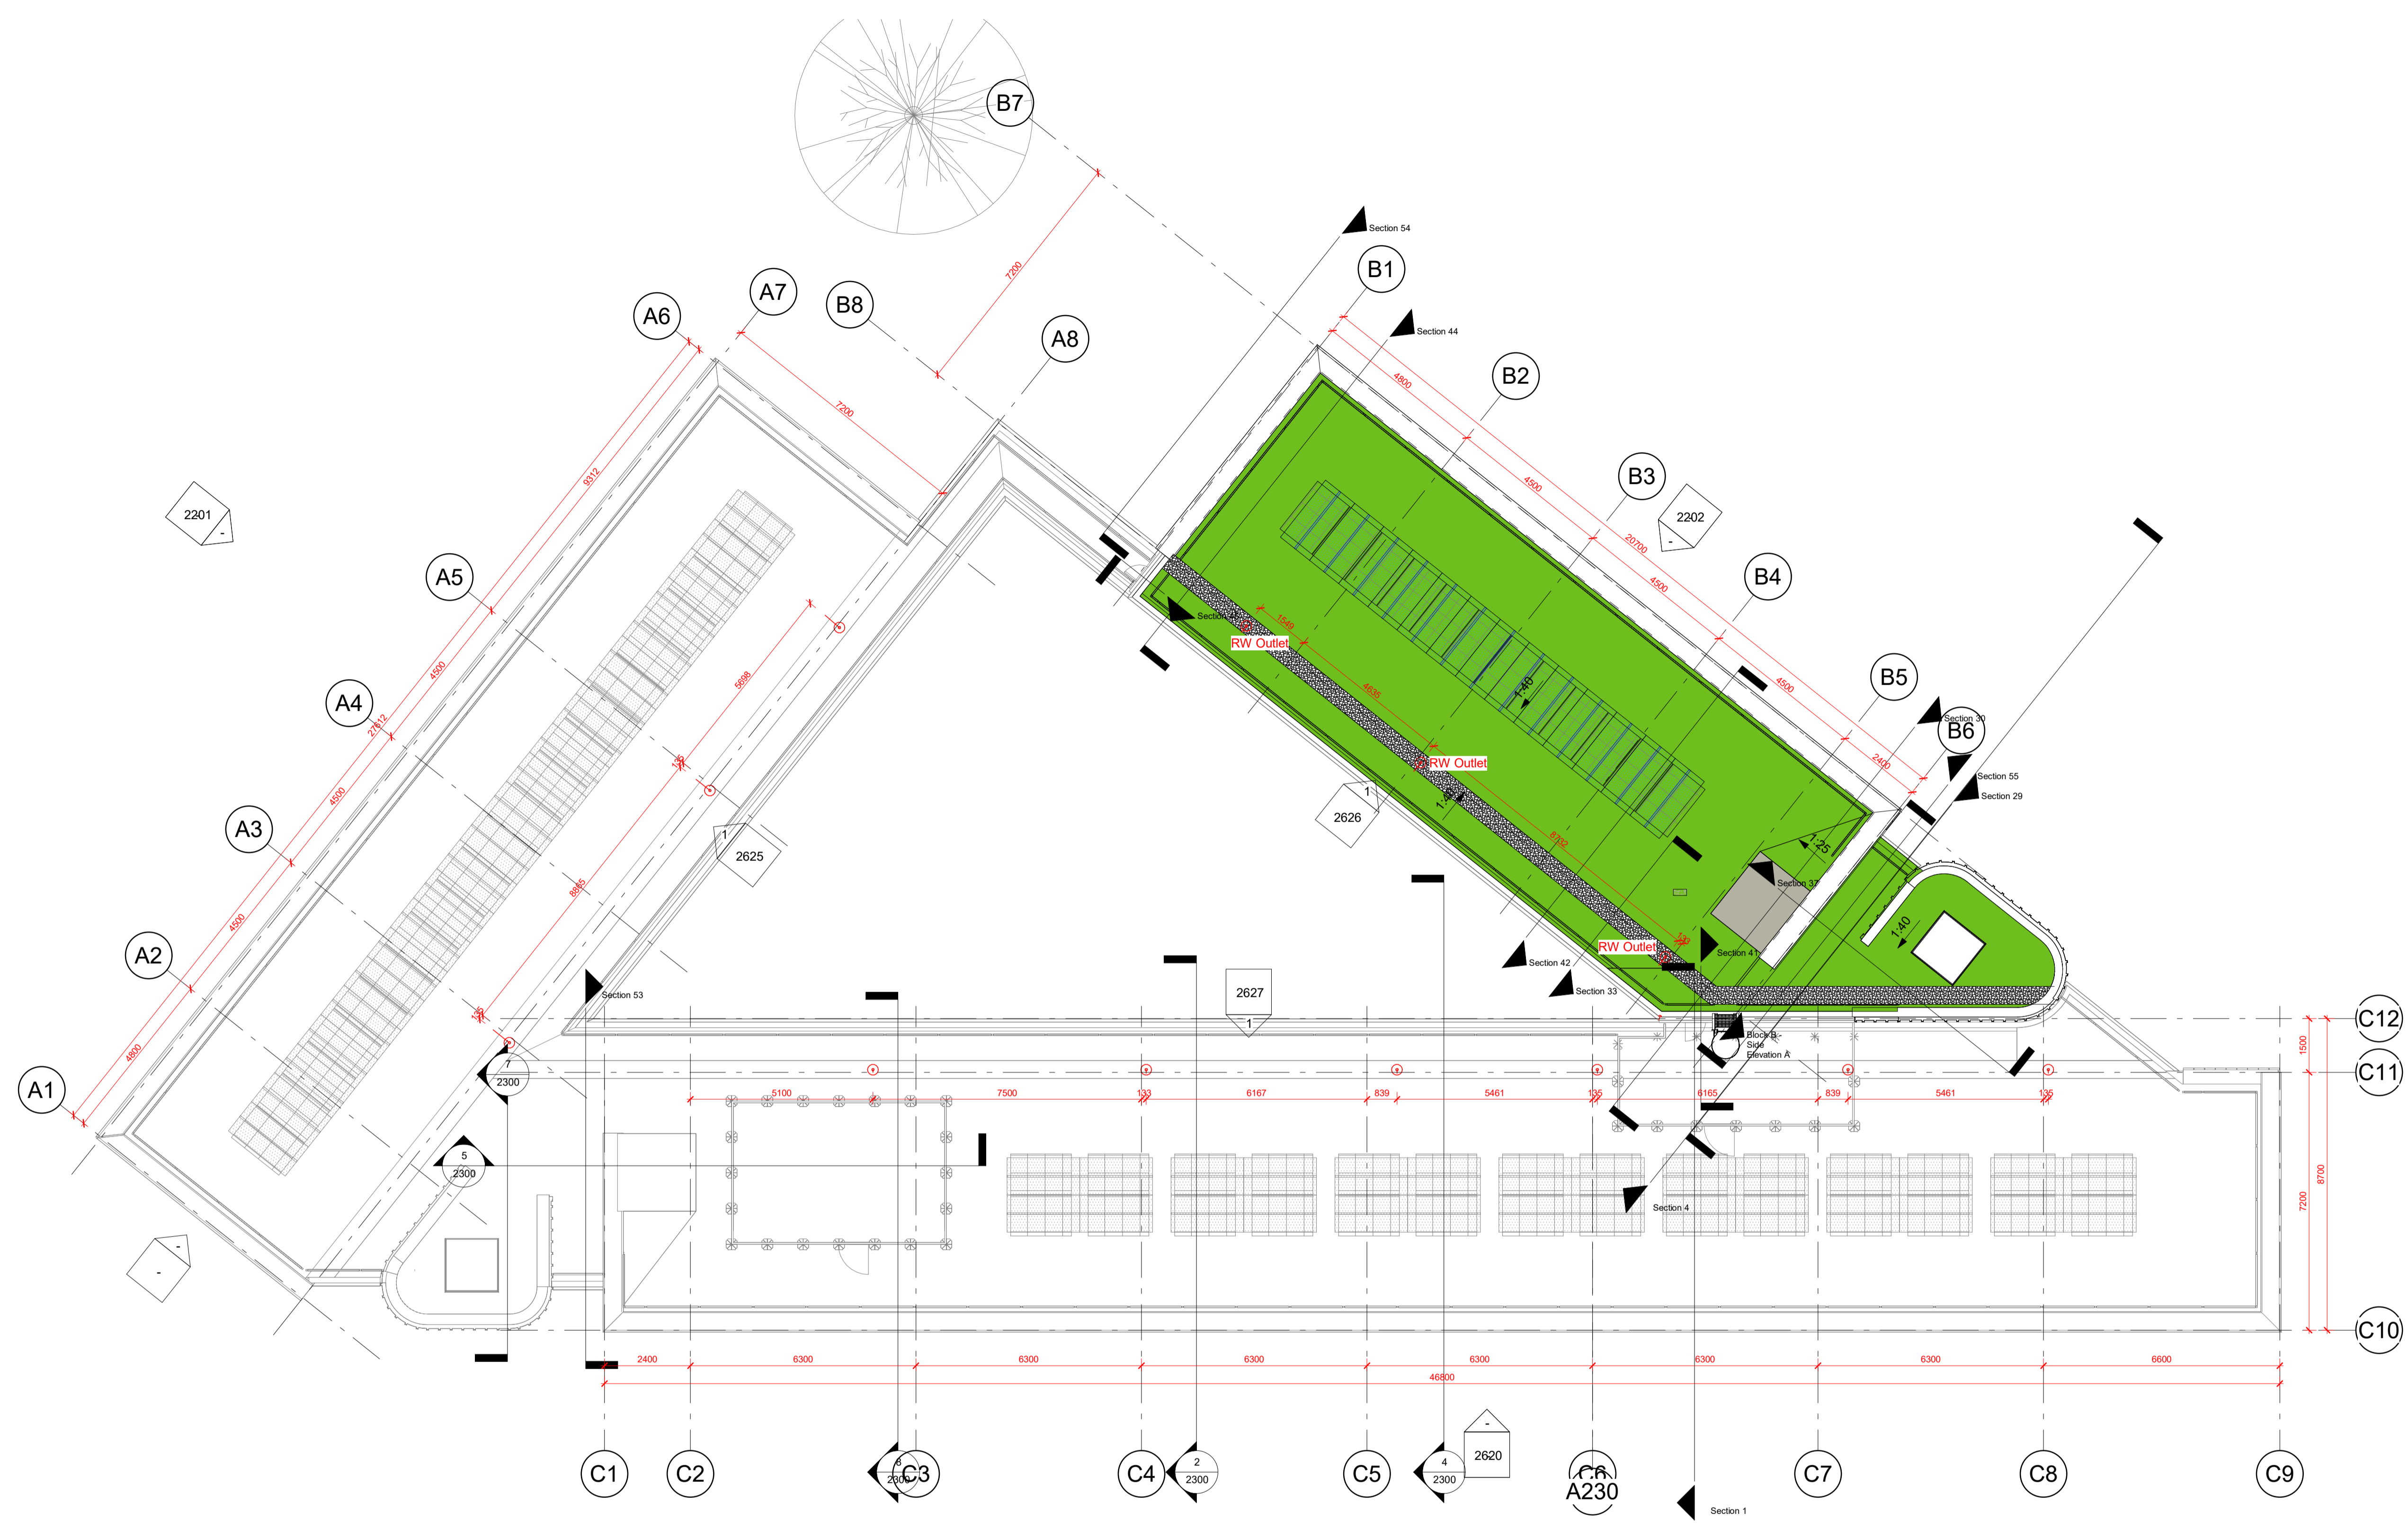

1 Green Roof/ Drainage plans RF Roof
1 : 100

REV	DATE	BY	CHECKED	NOTE

STATUS SUITABILITY DESCRIPTION

WGI
Watkins Gray International LLP
Colechurch House, 1 London Bridge Walk, London SE1 2SX, United Kingdom
t: +44 (0)20 7940 8400

Camden Hostels Project - Chester Road Site,
2 Chester Road, London N19 5BP

Green Roof/ Drainage plans 05 - Roof Plan

SIZE	SCALE	DRAWN BY	CHECKED BY	FIRST ISSUE DATE			
A1	As indicated	Author	Checker	05/13/24			
Project Number	Originator	Zone	Level	Type	Role	Number	Revision
123007	WGI	CH	04	DR	A	2125	