




Proposed jib door section  
Scale 1:10 @ A3

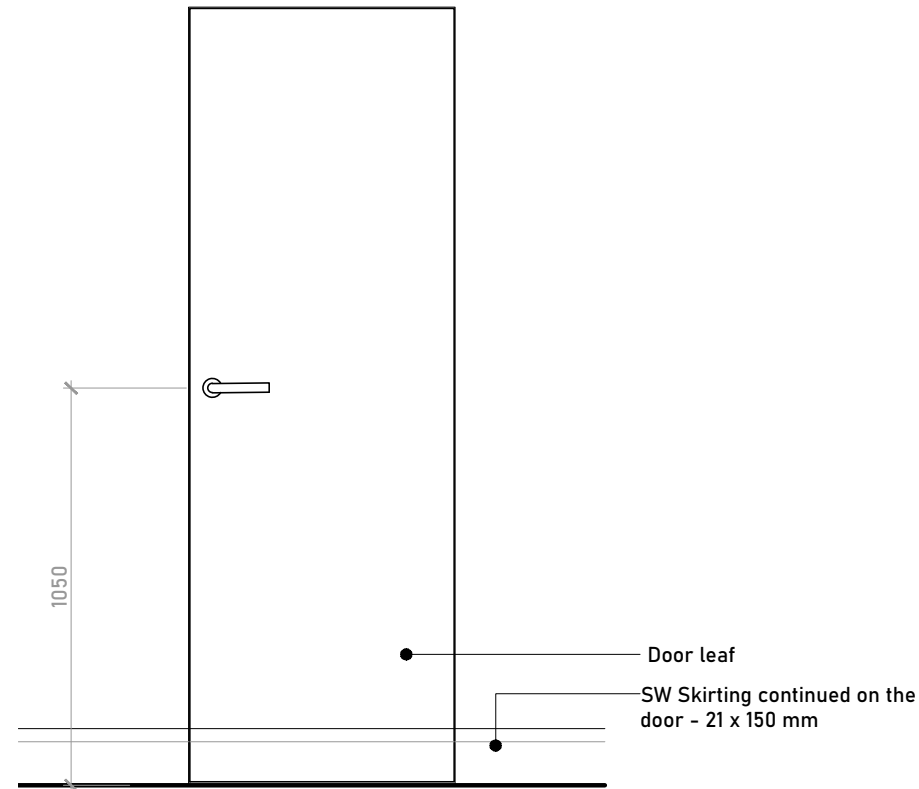

Proposed jib door elevation  
Scale 1:20 @ A3

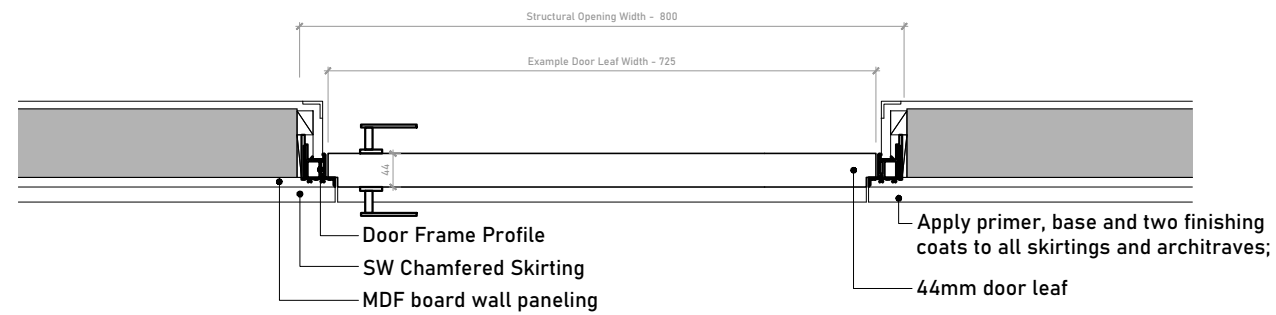

Proposed jib door plan  
Scale 1:10 @ A3

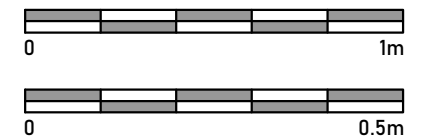


Issued For	<b>COMMENT</b>
General Notes:	THIS DRAWING HAS BEEN PREPARED BY MICHAEL EALES ARCHITECTS AND THE DATA CONTAINED HEREIN MAY BE USED OR REPRODUCED ONLY WITH MICHAEL EALES ARCHITECTS' APPROVAL.

Rev.	Description	Date	Signed	Checked


--	--

A3 Scale	Date	Drawn by	Checked by
1:10, 1:20 @ A3	22.08.23	AA	ME
Drawing Title			
Proposed Wooden hinged jib door D-01 detail			
Project			
32 Steele's Road London NW3 4RE			


		
113 Fore Street, Hertford Hertfordshire, SG14 1AS T - 07764 496 345 E - info@me-architects.co.uk		
Project no.	Drawing no.	Revision
23 / 219	D-02	0

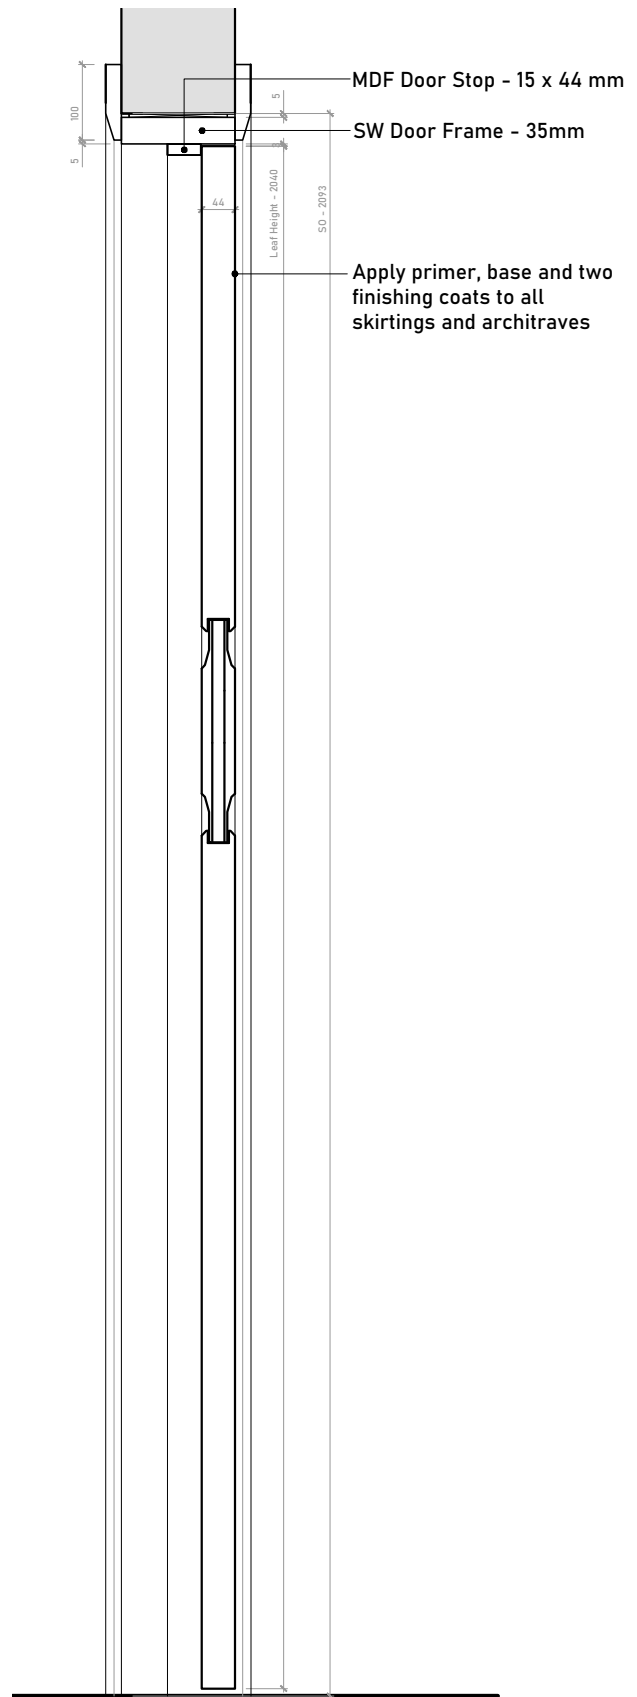


**Proposed door section**  
Scale 1:10 @ A3

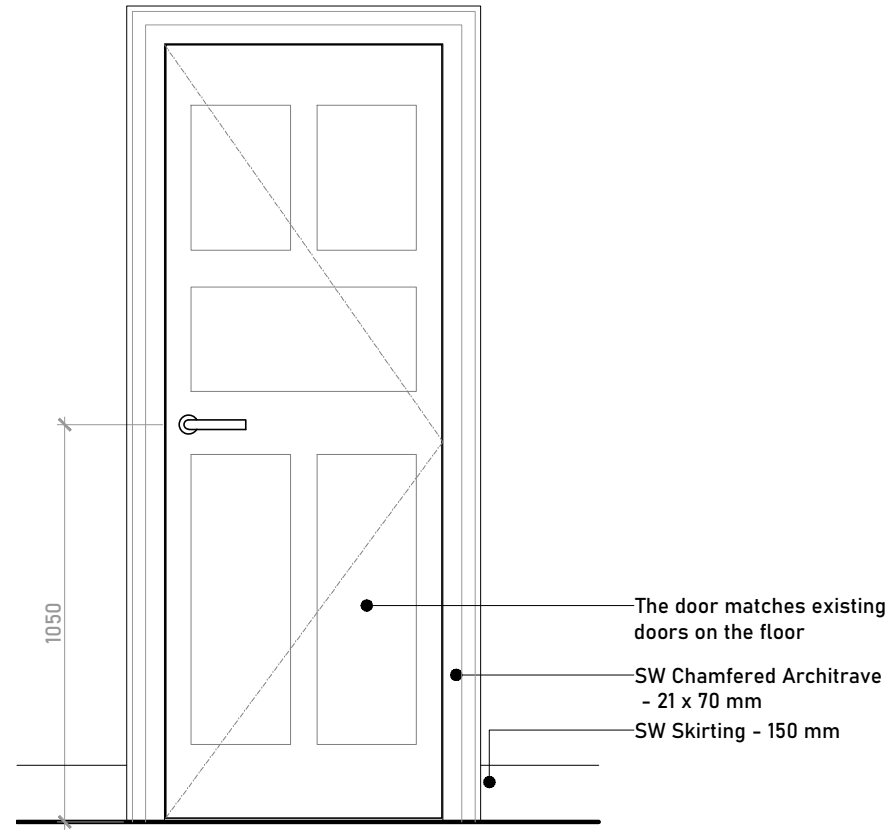

**Proposed door elevation**  
Scale 1:10 @ A3

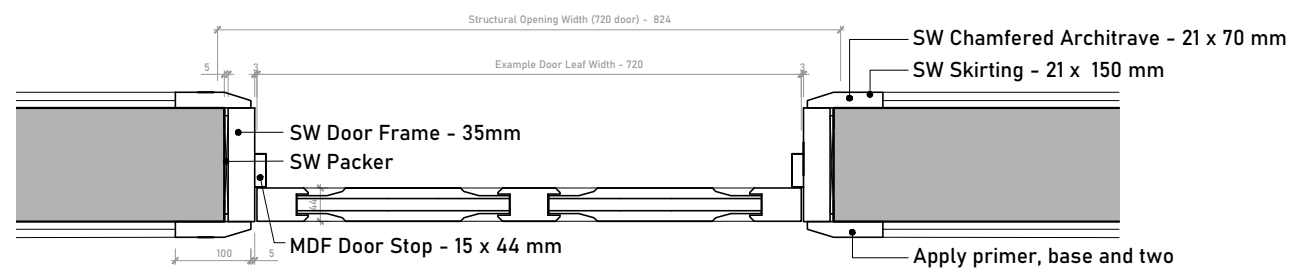

**Proposed door plan**  
Scale 1:10 @ A3

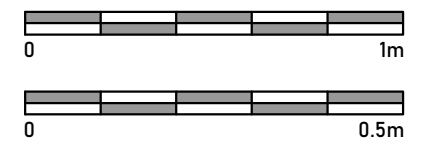

Issued For  
**COMMENT**

General Notes:  
THIS DRAWING HAS BEEN PREPARED BY MICHAEL EALES ARCHITECTS AND THE DATA CONTAINED HEREIN MAY BE USED OR REPRODUCED ONLY WITH MICHAEL EALES ARCHITECTS' APPROVAL.

Rev.	Description	Date	Signed	Checked

--

--


A3 Scale 1:10, 1:20 @ A3	Date 15.09.23	Drawn by AA	Checked by ME
Drawing Title <b>Proposed D-03 Typical door detail</b>			
Project 32 Steele's Road London NW3 4RE			

**ME** ARCHITECTS  
113 Fore Street, Hertford  
Hertfordshire, SG14 1AS  
T - 07764 496 345  
E - info@me-architects.co.uk

Project no. 23 / 219	Drawing no. D-06	Revision 0
-------------------------	---------------------	---------------

Door No.	Type	Material	Leaf <small>Height x Width x Thickness (mm)</small>	Opening <small>Height x Width (mm)</small>	Glazing	Placement	Frame Type	Amount	Finish
<b>GROUND FLOOR</b>									
W-01	Fixed Arched Window	Wood	-	2083* x 2150	Single	Kitchen-Dining	-	1	Paint to match existing windows
<b>FIRST FLOOR</b>									
D-01	Jib	Wood	2401 x 556x 44	2451 x 631	No	Internal	Single	1	Paint to match wall
D-01	Jib	Wood	2401 x 556x 44	2451 x 761	No	Internal	Single	1	Paint to match wall
D-03	Standard T.M.E.	Wood	2040 x 730x 44	2093 x 805	No	Internal	Single	1	Paint to match wall
<b>SECOND FLOOR</b>									
D-01	Jib	Wood	2050 x 685x 44	2100 x Widen existing to 760	No	Internal	Single	2	Wood and paneling to match walls
D-01	Jib	Wood	2050 x 395x 44	2100- x 760	No	Internal	Single	1	

Proposed Door and Window Schedule

Issued For <b>COMMENT</b>	Rev. Description Date Signed Checked	A3 Scale Date Drawn by Checked by 28.08.24 AA ME	Drawing Title <b>Door schedule</b>	 113 Fore Street, Hertford Hertfordshire, SG14 1AS T - 07764 496 345 E - info@me-architects.co.uk
General Notes: THIS DRAWING HAS BEEN PREPARED BY MICHAEL EALES ARCHITECTS AND THE DATA CONTAINED HEREIN MAY BE USED OR REPRODUCED ONLY WITH MICHAEL EALES ARCHITECTS' APPROVAL.				