



Site plan

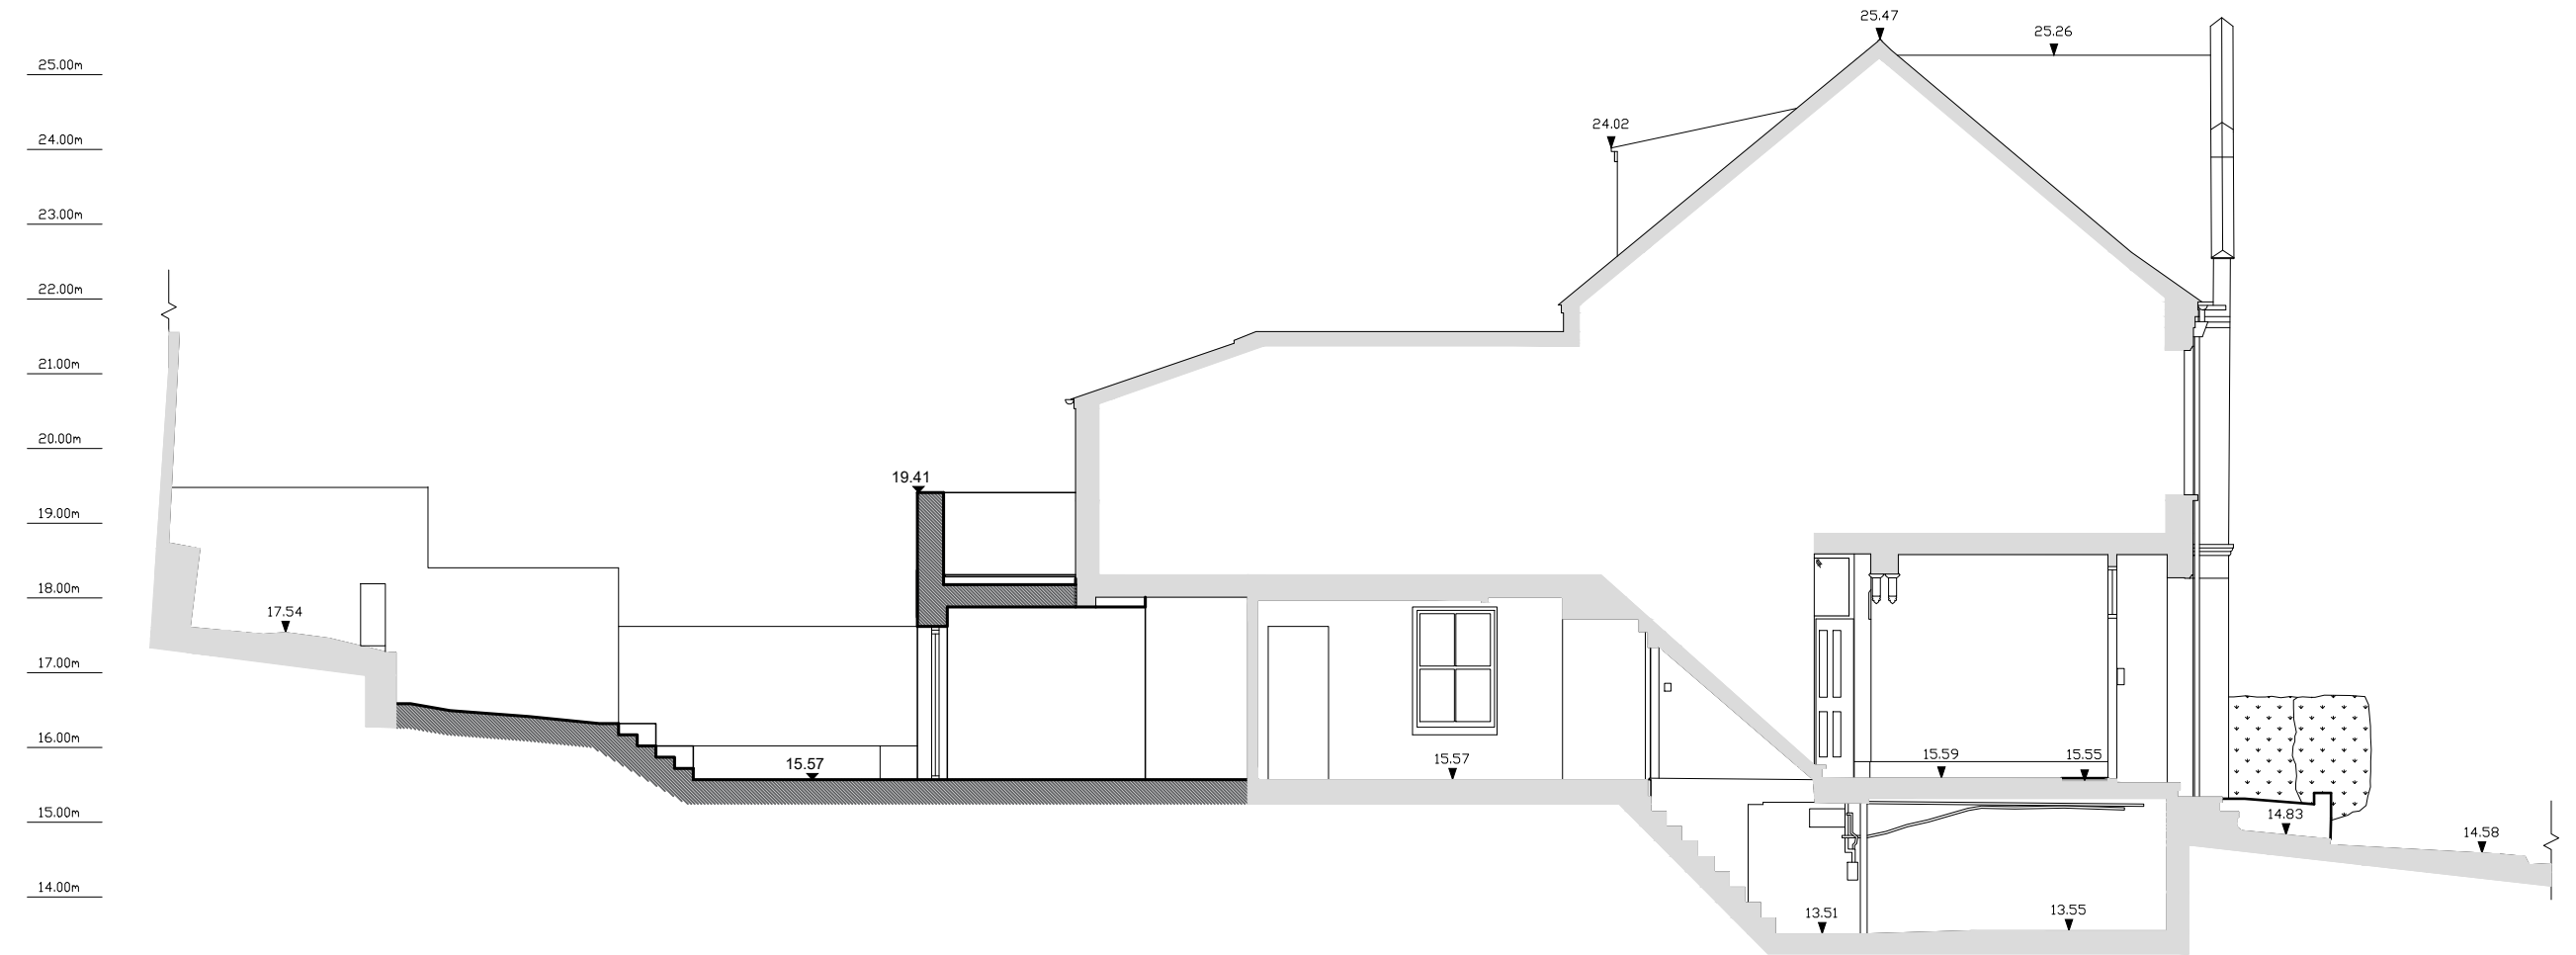

Section AA

 

HBD architects
 07552 424007
 info@hbdarchitects.co.uk

Revisions
 Rev A: Heat pump location 1m from the site boundary 22.08.2024

Status
PLANNING
NOT FOR CONSTRUCTION
 Project
 11 Bisham Gardens
 London N6 6DJ

Drawing title
 Proposed site plan
 &Section AA
 Date
 22.08.2024
 Scale
 1:100 @A3
 Drawing no.
 11BIS-PL-001-A