


PROPOSED - ELEVATIONS

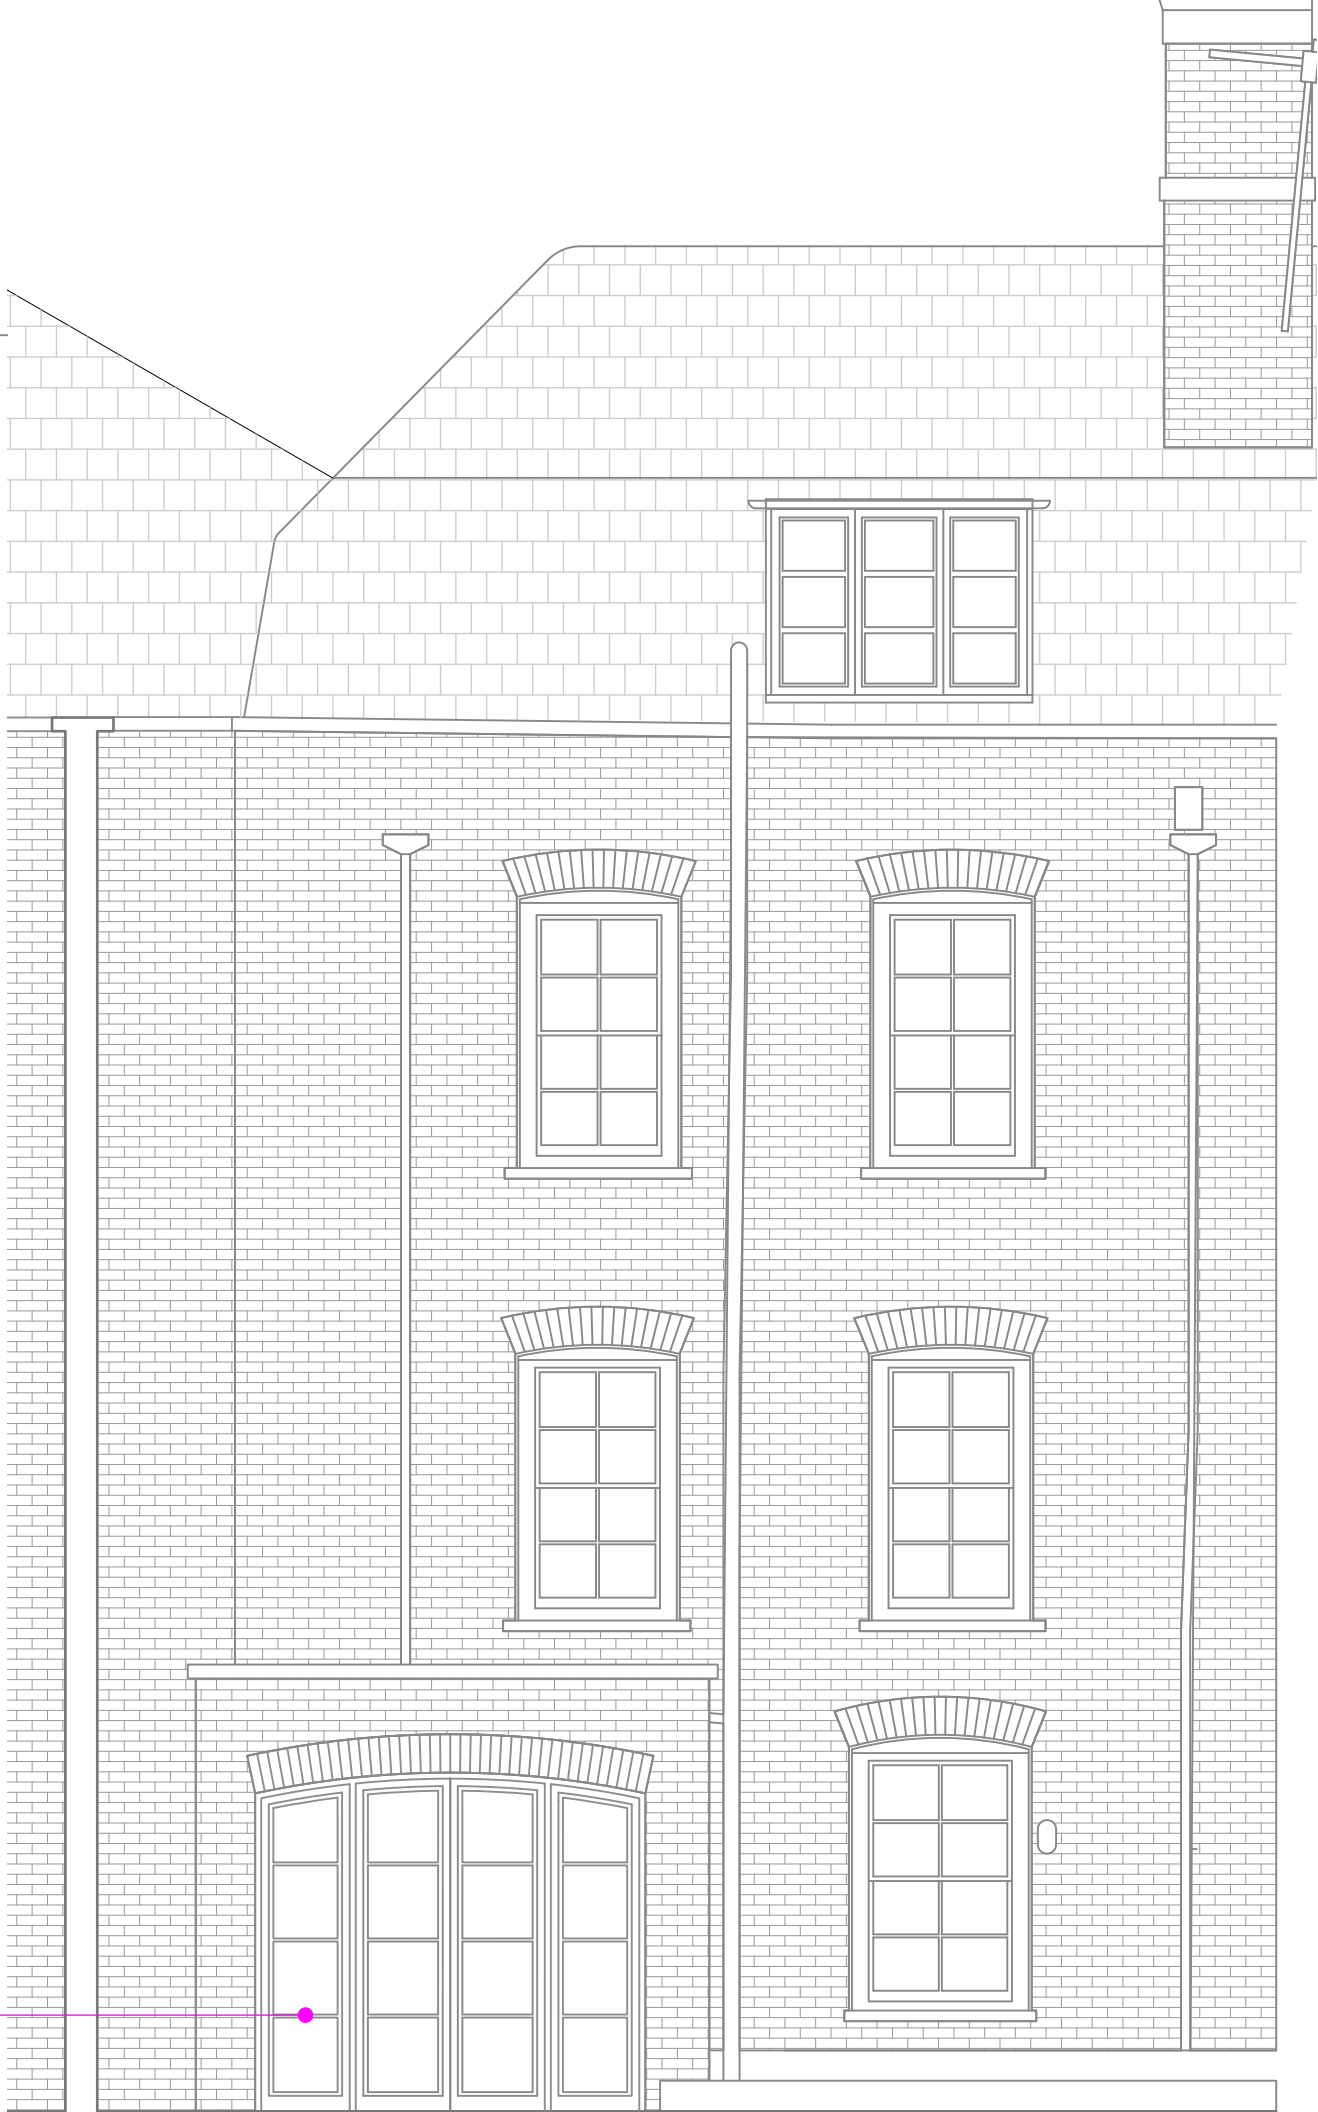

Rear extension opening design revised as per comments received from Henry Young by email on 19th August 2024

1 Proposed Front Elevation
300 Scale 1:50@A3

2 Proposed Rear Elevation
300 Scale 1:50@A3



No.	Date	By	Revision Notes

Note
Although O.S. Coordinates may be shown on this plan the grid is to be treated as arbitrary. No scale factor has been applied to the survey therefore the any coordinates shown are not true O.S. Coordinates.
All dimensions to be checked on site

rt Roberts & Treguer
29 Clerkenwell Green
London
EC1R 0DU
© Roberts and Treguer Ltd

Client
32 Well Walk
NW3 1BX

Project Title
32 Well Walk

Sheet Title
PROPOSED Elevations

Drawn By CB	Project ID 2302
Reviewed By GR	Scale 1:100 @ A3

Date 06/02/2023	Sheet No. 2302-300
--------------------	-----------------------