



Biodiversity green roof

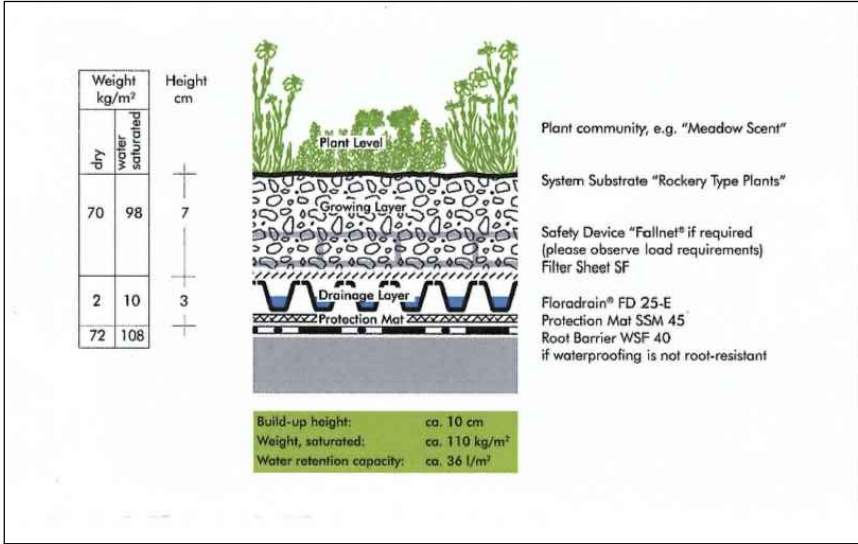

ZinCo Biodiversity green roof

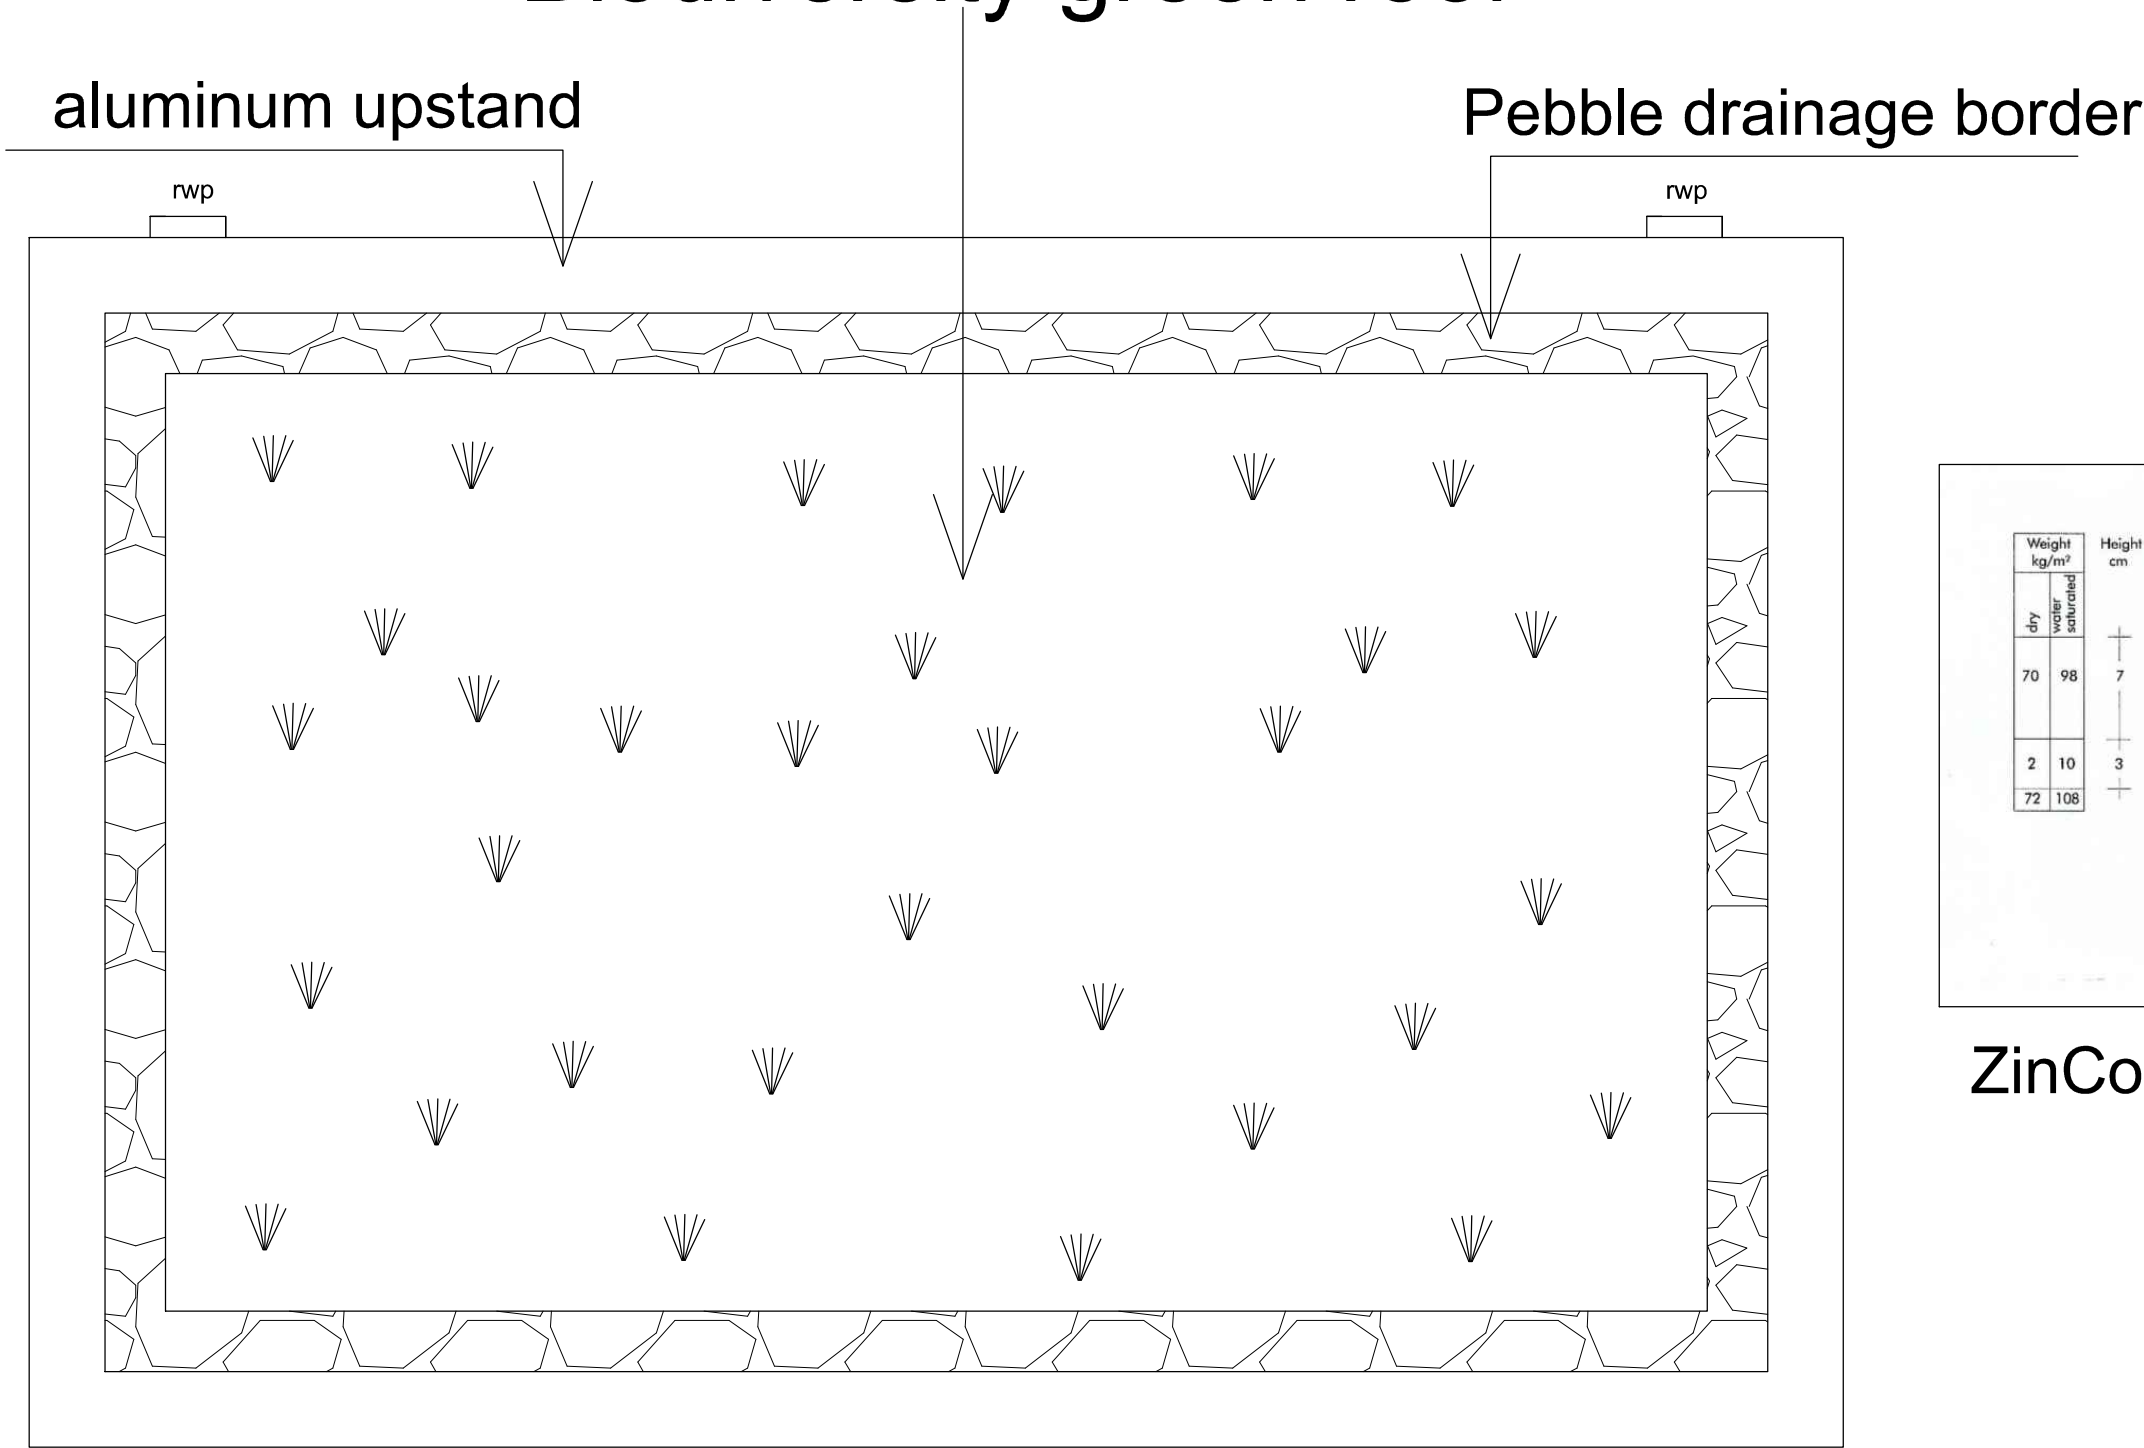

Pion design & construction

Client	Mrs. Ayah Elmazzi		
Job	Flat 2, 47 Compayne Gardens, London Nw6 3DB		
Drawing title	Garden outbuilding- roof plan with planting		
Drawing No.	47CGH/17	Scale 1/20@A3	Date: August 2024 Rev.