


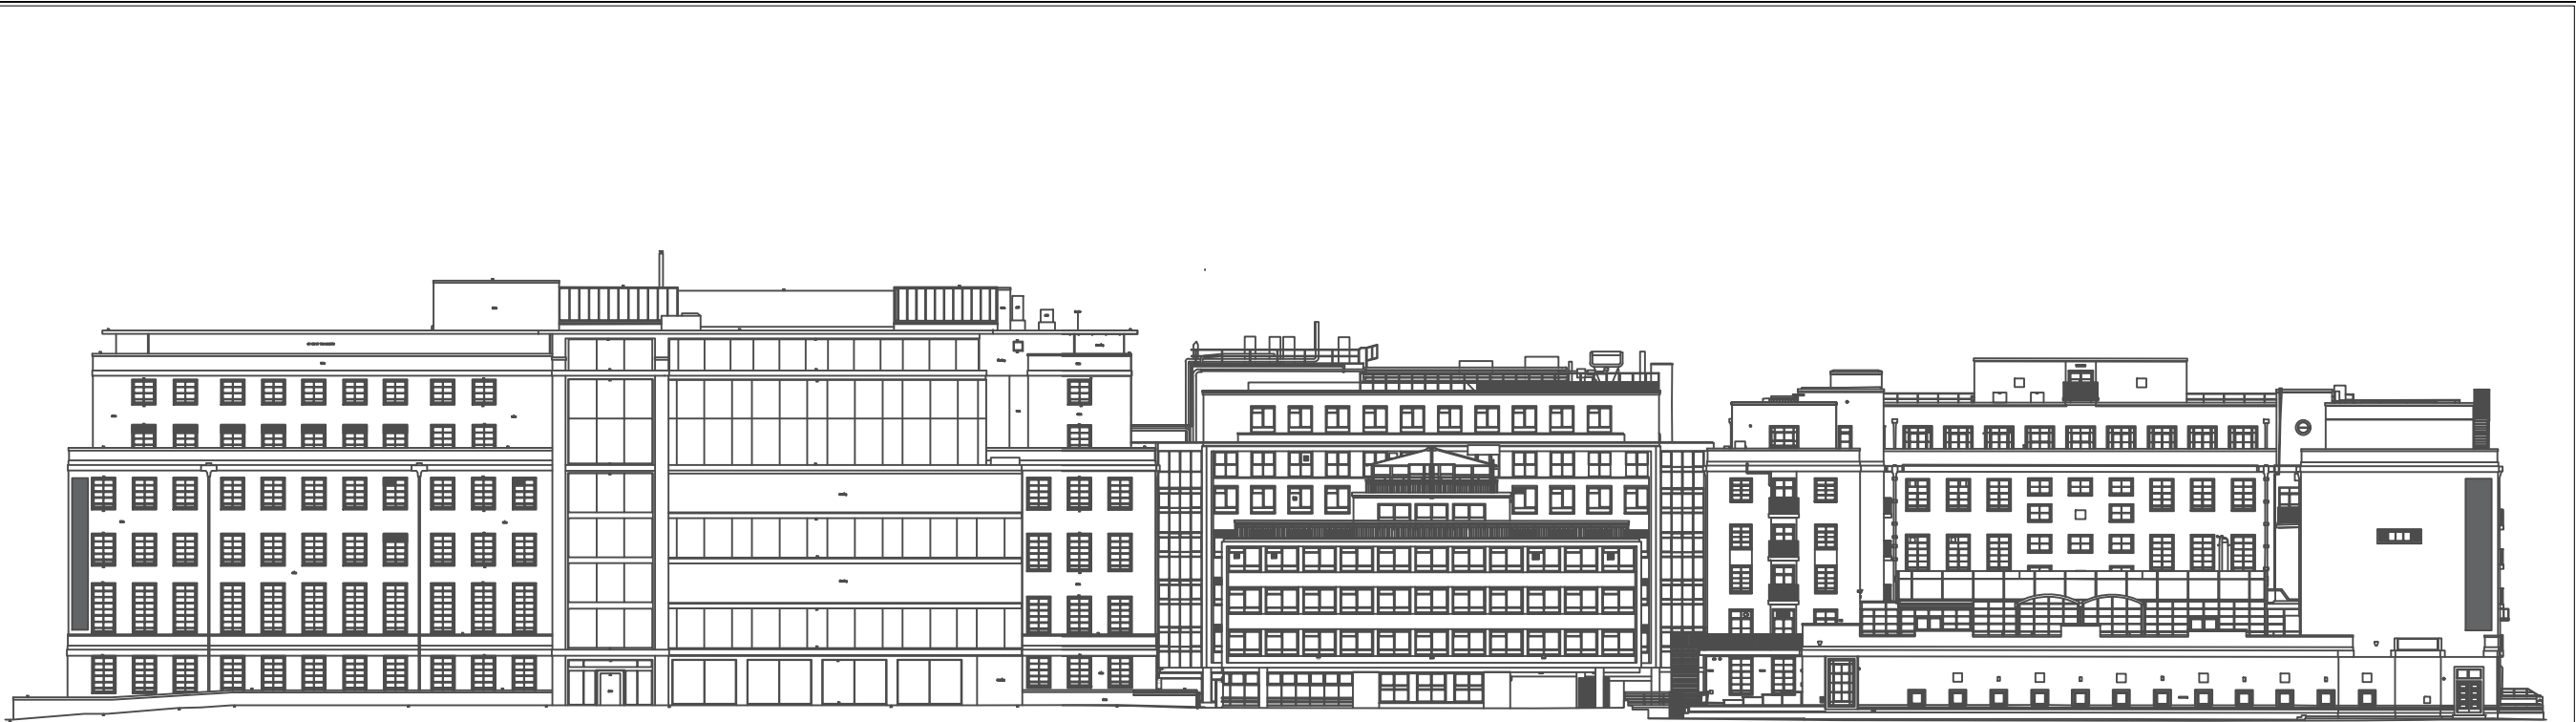

Torrington Square - West Elevation

BBK Main Building (MAL)

BBK Extension Building (EXT)

Birkbeck Central Building (BCB)



BBK Main Building (MAL)

Torrington Square - North Elevation



All dimensions to be checked on site before construction.
Any discrepancies to be reported to the Projects Office.
DO NOT scale off this drawing.
All drawings to be read in conjunction with specification.

Drawing Stage:
FOR PLANNING

Rev:	Description:	Date:

Building: Birkbeck University of London	Scale: 1:500 @ A3 1:250 @ A1	Date: 22-07-2024
Scheme: External Banners	Drawn by: MW Checked by: Approved by:	Rev: - Job No: 079-
Title: East and South Elevations- as proposed	Drawing No: BBK-EXT-BAN-DR-212	

Birkbeck, University of London
Malet Street, Bloomsbury
London WC1E 7HX