


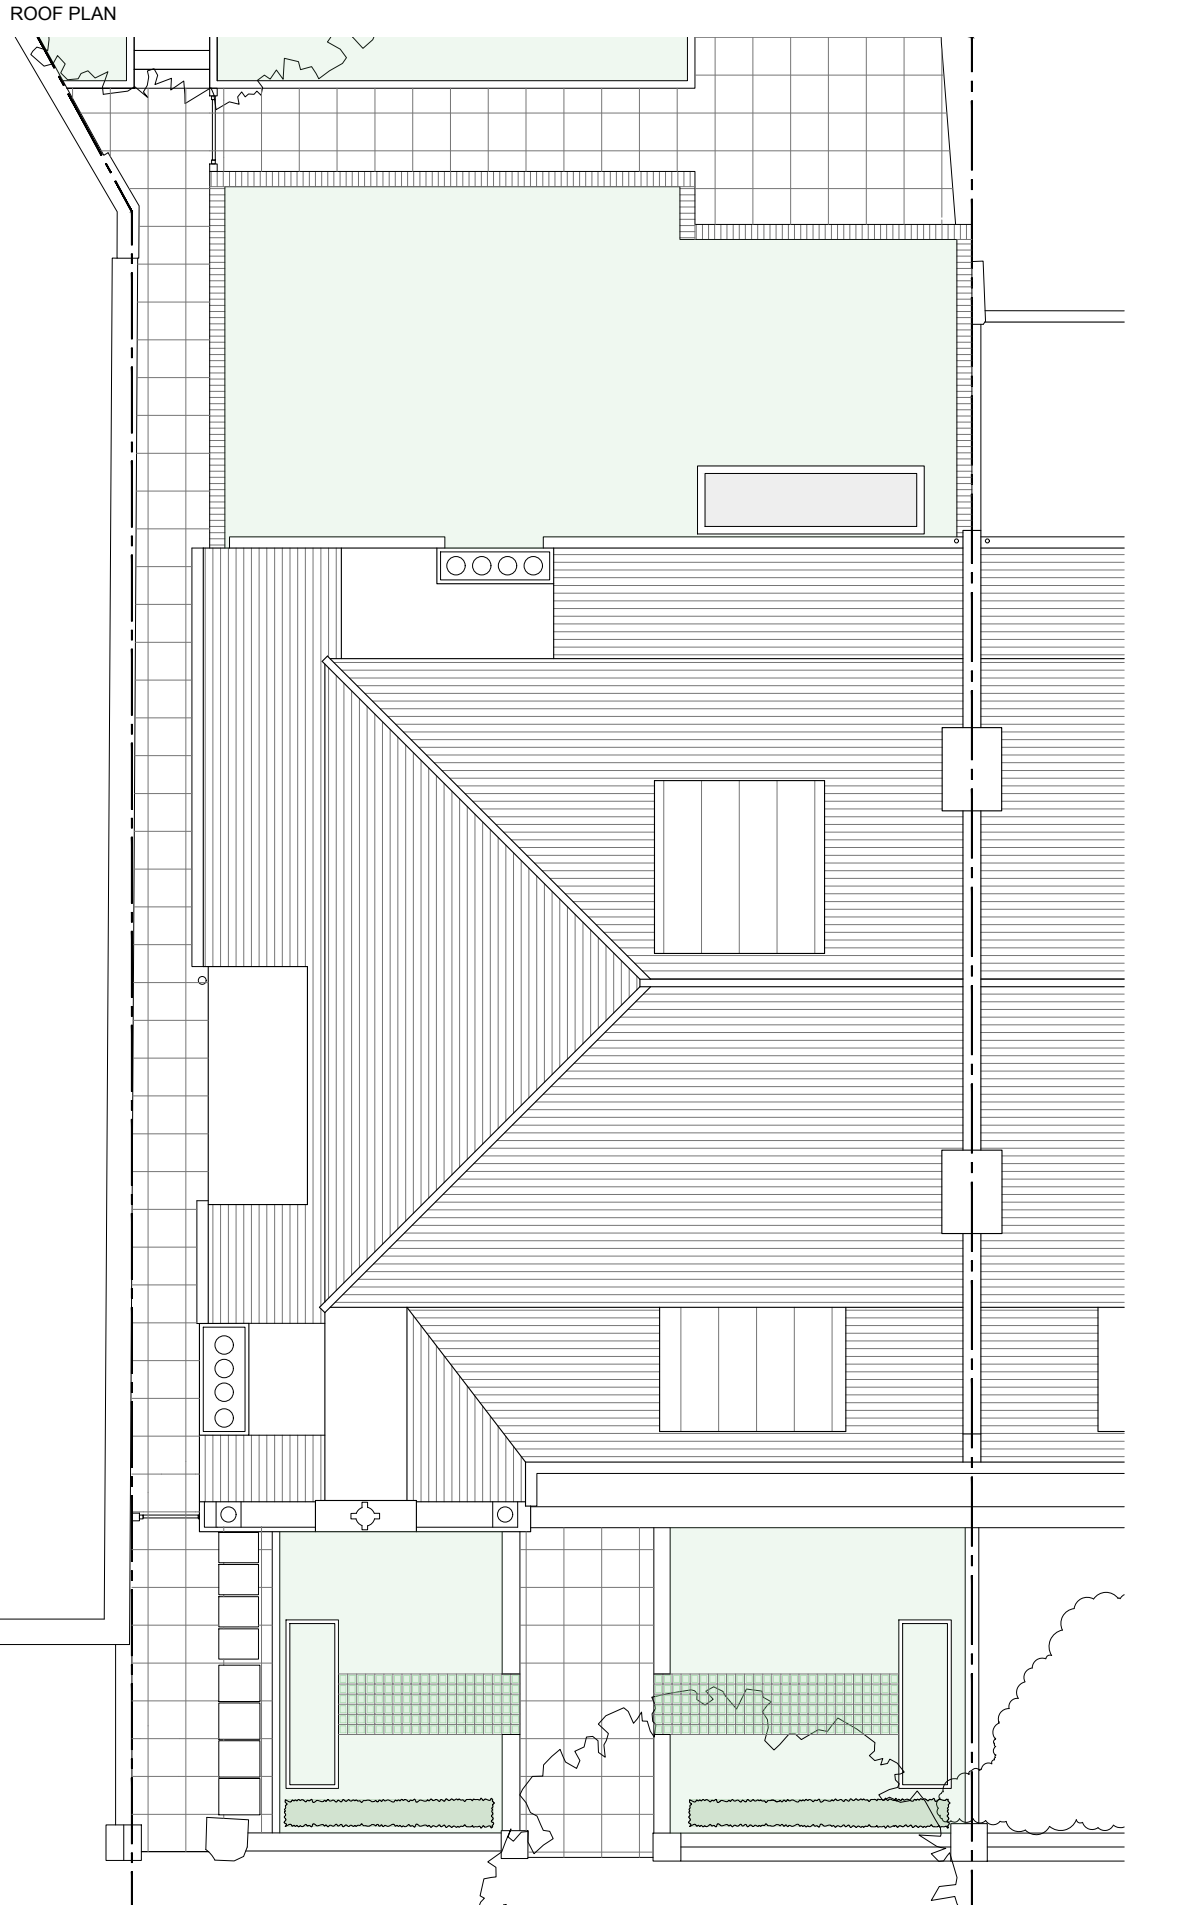

NOTES

DO NOT SCALE FROM THIS DRAWING EXCEPT FOR THE PURPOSES OF PLANNING AND BUILDING REGULATIONS. ALL DIMENSIONS TO BE CHECKED ON SITE.



REVISION:

PROJECT TITLE

1 LYMINGTON ROAD

AURAA
STUDIO

www.auraa.studio
info@auraa.studio

1A Chalk Farm Parade
London NW3 2BN

TITLE

ROOF PLAN AS EXISTING

DATE

27.08.2024

SCALE

1/100 @ A3

DRAWN

LC / RL

STATUS

PLANNING

DRG No

2426_EX_120

REV:

