



SECOND FLOOR


 No works proposed to Second Floor



No. 176-188 West End Lane No. 1 Lymington Road No. 3 Lymington Road

ROOF PLAN

 No works proposed to Loft Floor

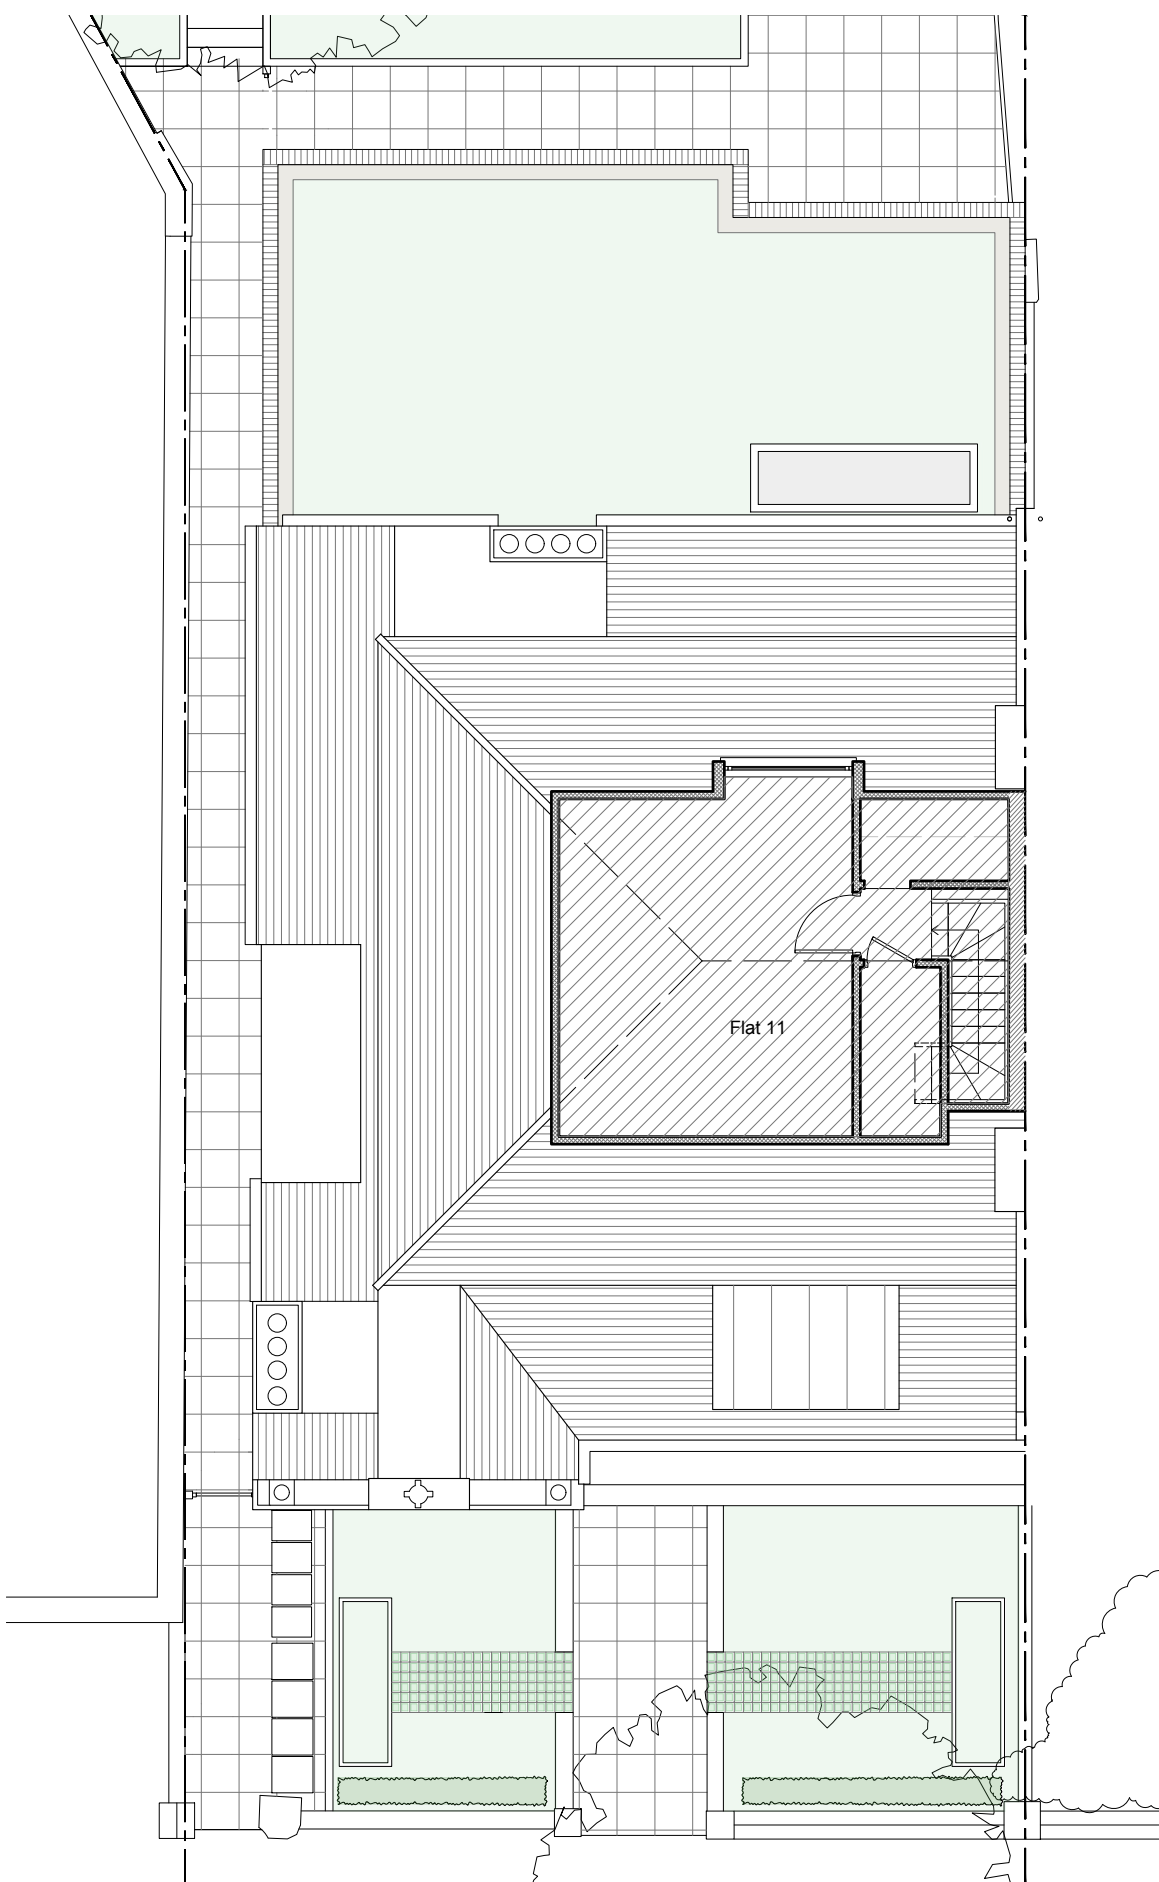

No. 176-188 West End Lane No. 1 Lymington Road No. 3 Lymington Road

NOTES
DO NOT SCALE FROM THIS DRAWING EXCEPT FOR THE PURPOSES OF PLANNING AND BUILDING REGULATIONS. ALL DIMENSIONS TO BE CHECKED ON SITE.



REVISION:

PROJECT TITLE

1 LYMINGTON ROAD

AURAA
STUDIO

www.auraa.studio 1A Chalk Farm Parade
info@auraa.studio London NW3 2BN

TITLE
SECOND FLOOR AND LOFT PLANS
AS EXISTING

DATE 27.08.2024

SCALE 1/100 @ A3

DRAWN LC / RL

STATUS PLANNING

DRG No 2426_EX_110

REV:

