




proposed front garden tiling  
 scale 1:25 @ A1 OR scale 1:50 @ A3

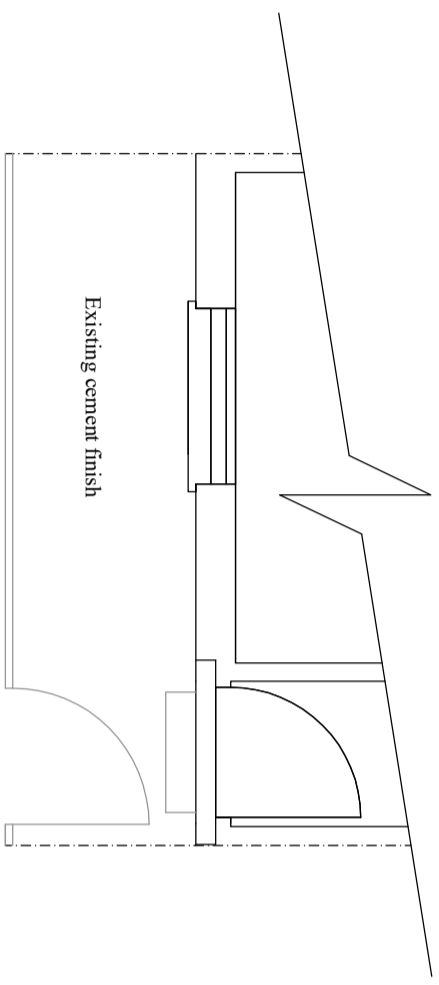

existing front garden cement finish  
 scale 1:25 @ A1 OR scale 1:50 @ A3

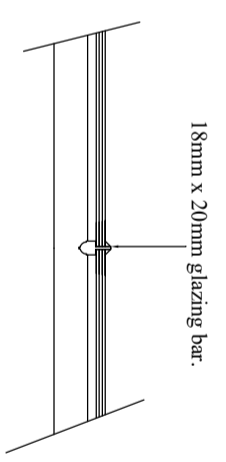

proposed window  
 gross section scale 1:10  
 horizontal showing  
 glazing bar

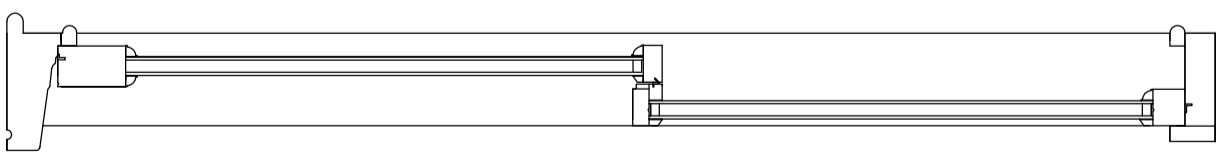

proposed window  
 gross section scale 1:10  
 vertical

project	
88 Pratt Street, London NW1	
title PROPOSED ALTERATION TO WINDOW ON REAR ELEVATION AND NEW TILED PAVING AT FRONT.	
date	scale
April 2024	1:100 @ A3 & 1:50 @ A1
STEVEN GRAY DESIGNS LTD	
ARCHITECTURAL & SURVEYING SERVICES	
36 Ladbroke Grove, Brent, E9 4JL	
Tel: 020 3371 0629 Email: steven@sgd-designs.co.uk	
Web: www.sgd-designs.co.uk	
drawing number	
3125/3C	