



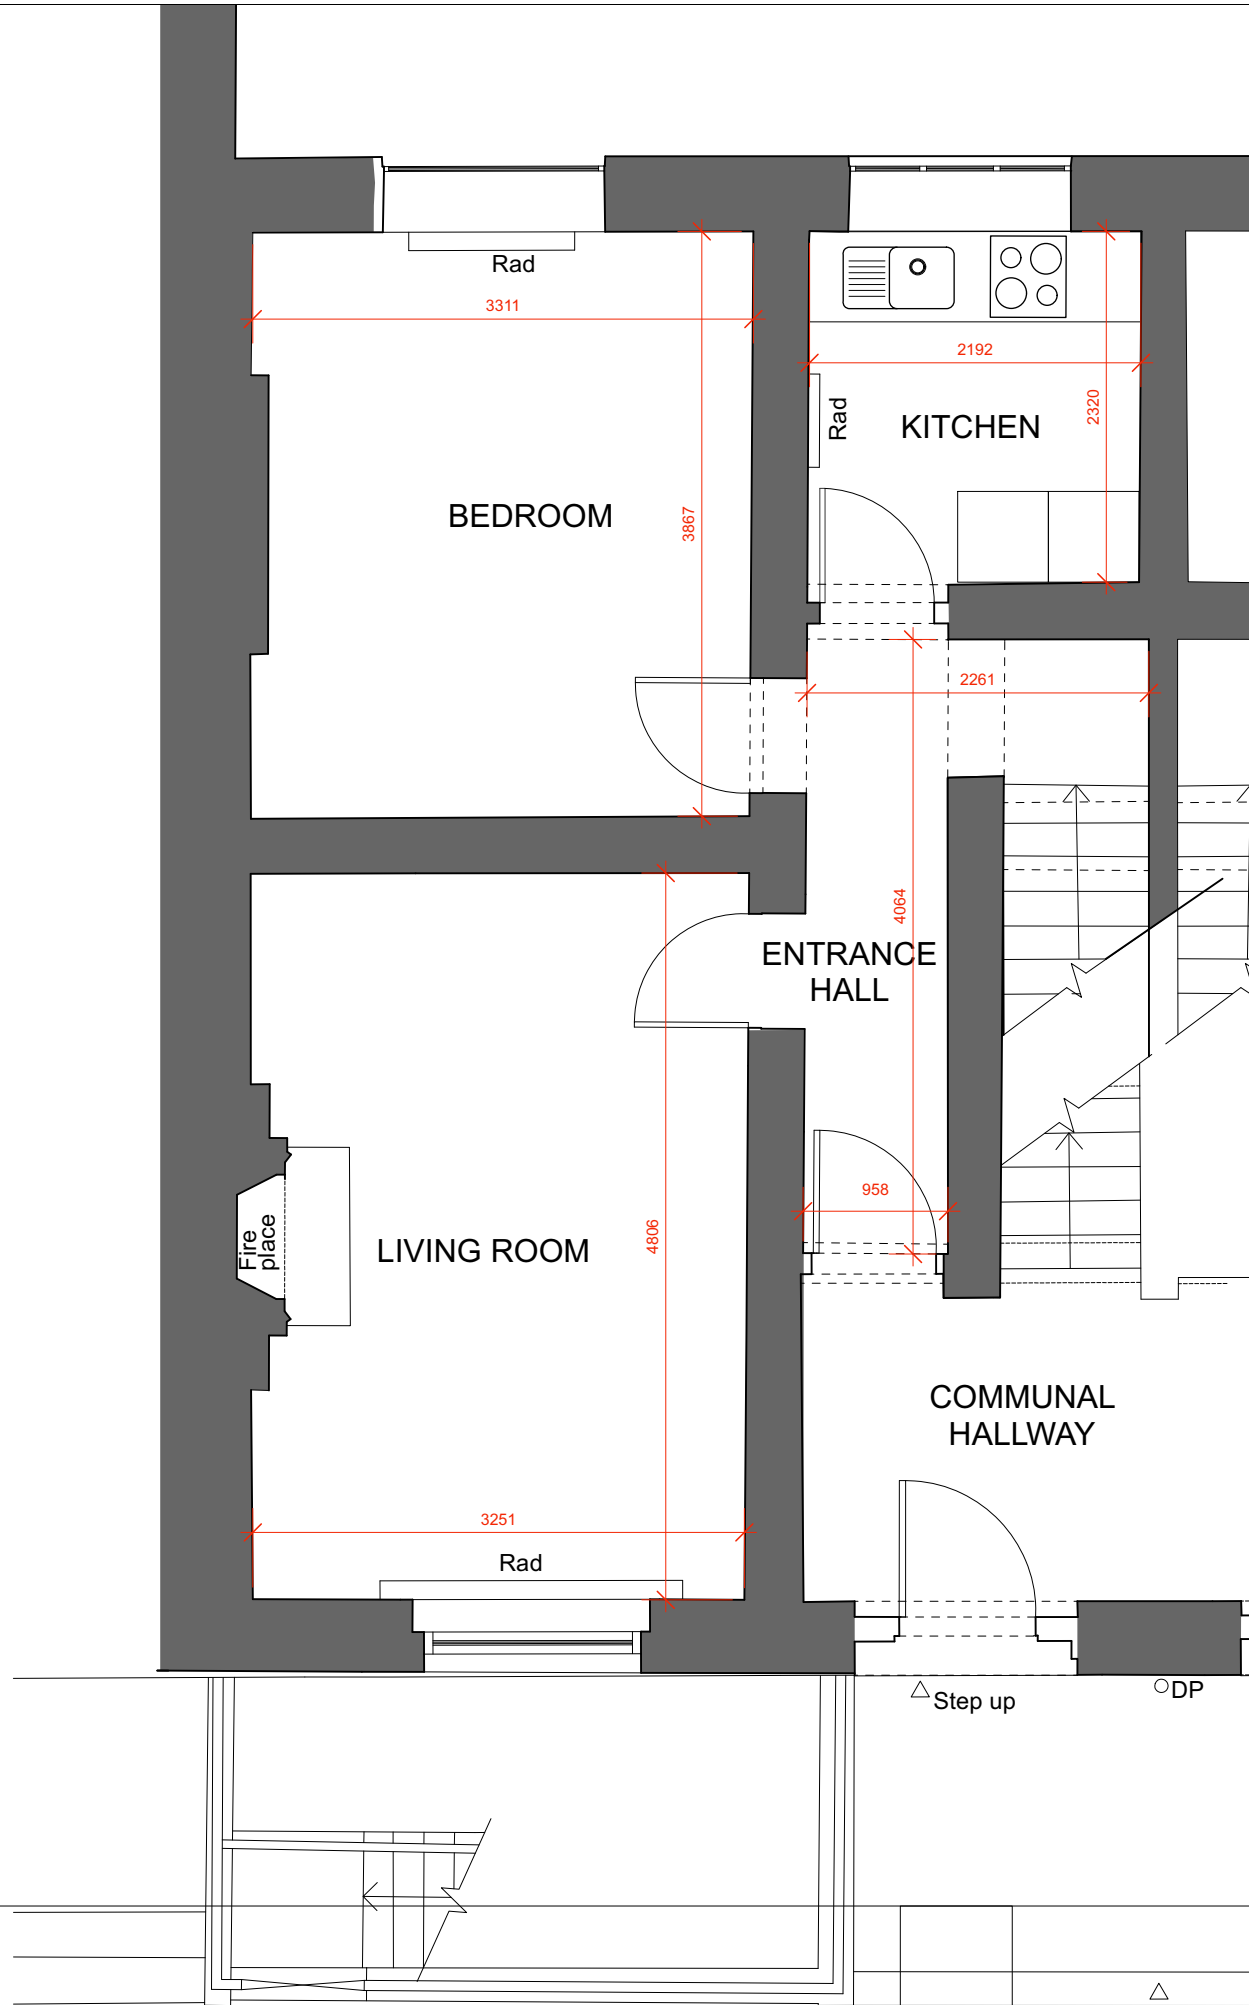

1 **EXISTING ARRANGEMENT**
Scale: 1:50

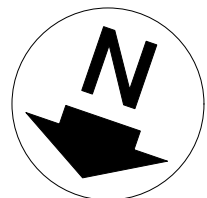

Steps up

TITLE		
EXISTING FLOOR PLAN - GROUND FLOOR		
DRAWING NO.	SCALE	DATE
02	1:100 @A3	May2024
DRAWN BY	FILE NAME	
AP	FLAT 2, 9/10 REGENT SQUARE, WC1	