

Copyright Hawkins\Brown Architects
No implied licence exists. This drawing should not be used to calculate areas for the purposes of valuation. Do not scale this drawing. All dimensions to be checked on the site by the contractor and such dimensions to be their responsibility. All work must comply with relevant British Standards and Building Regulations requirements. Drawing errors and omissions to be reported to the architect. To be read in conjunction with Architect's specification and other consultant information.

| Rev | Description | Date |
|-----|----------------------------|----------|
| P01 | Draft Issue | 19.07.24 |
| C01 | Issued for Planning | 30.07.24 |
| C02 | Revised Issue for Planning | 02.08.24 |
| C03 | Revised Issue for Planning | 23.08.24 |

0 4 8 12 16 20m

KEY:
— Land Ownership Boundary Line



159 St John Street
London EC1V 4QJ

mail@hawkinsbrown.com
hawkinsbrown.com

Hawkins\Brown

Project
Rare Dementia Support Centre
25 & 26 Woburn Square
London WC1H 0AA


Drawing
Proposed Site Plan

| | |
|-----------------------------------|-------------------------|
| Scale @ A1 As indicated | Date 23/08/24 |
|-----------------------------------|-------------------------|

| | |
|-----------------------|-------------------------|
| Drawn By GY | Checked By EG |
|-----------------------|-------------------------|

| | | |
|-----------------------------|---------------------|--|
| Job Number 230052 | Status A3 | Purpose of Issue Authorised and Accepted |
|-----------------------------|---------------------|--|

| | |
|--|-------------------|
| Drawing No. RDSC-HBA-00-XX-DR-A-08-20001 | Rev C03 |
|--|-------------------|

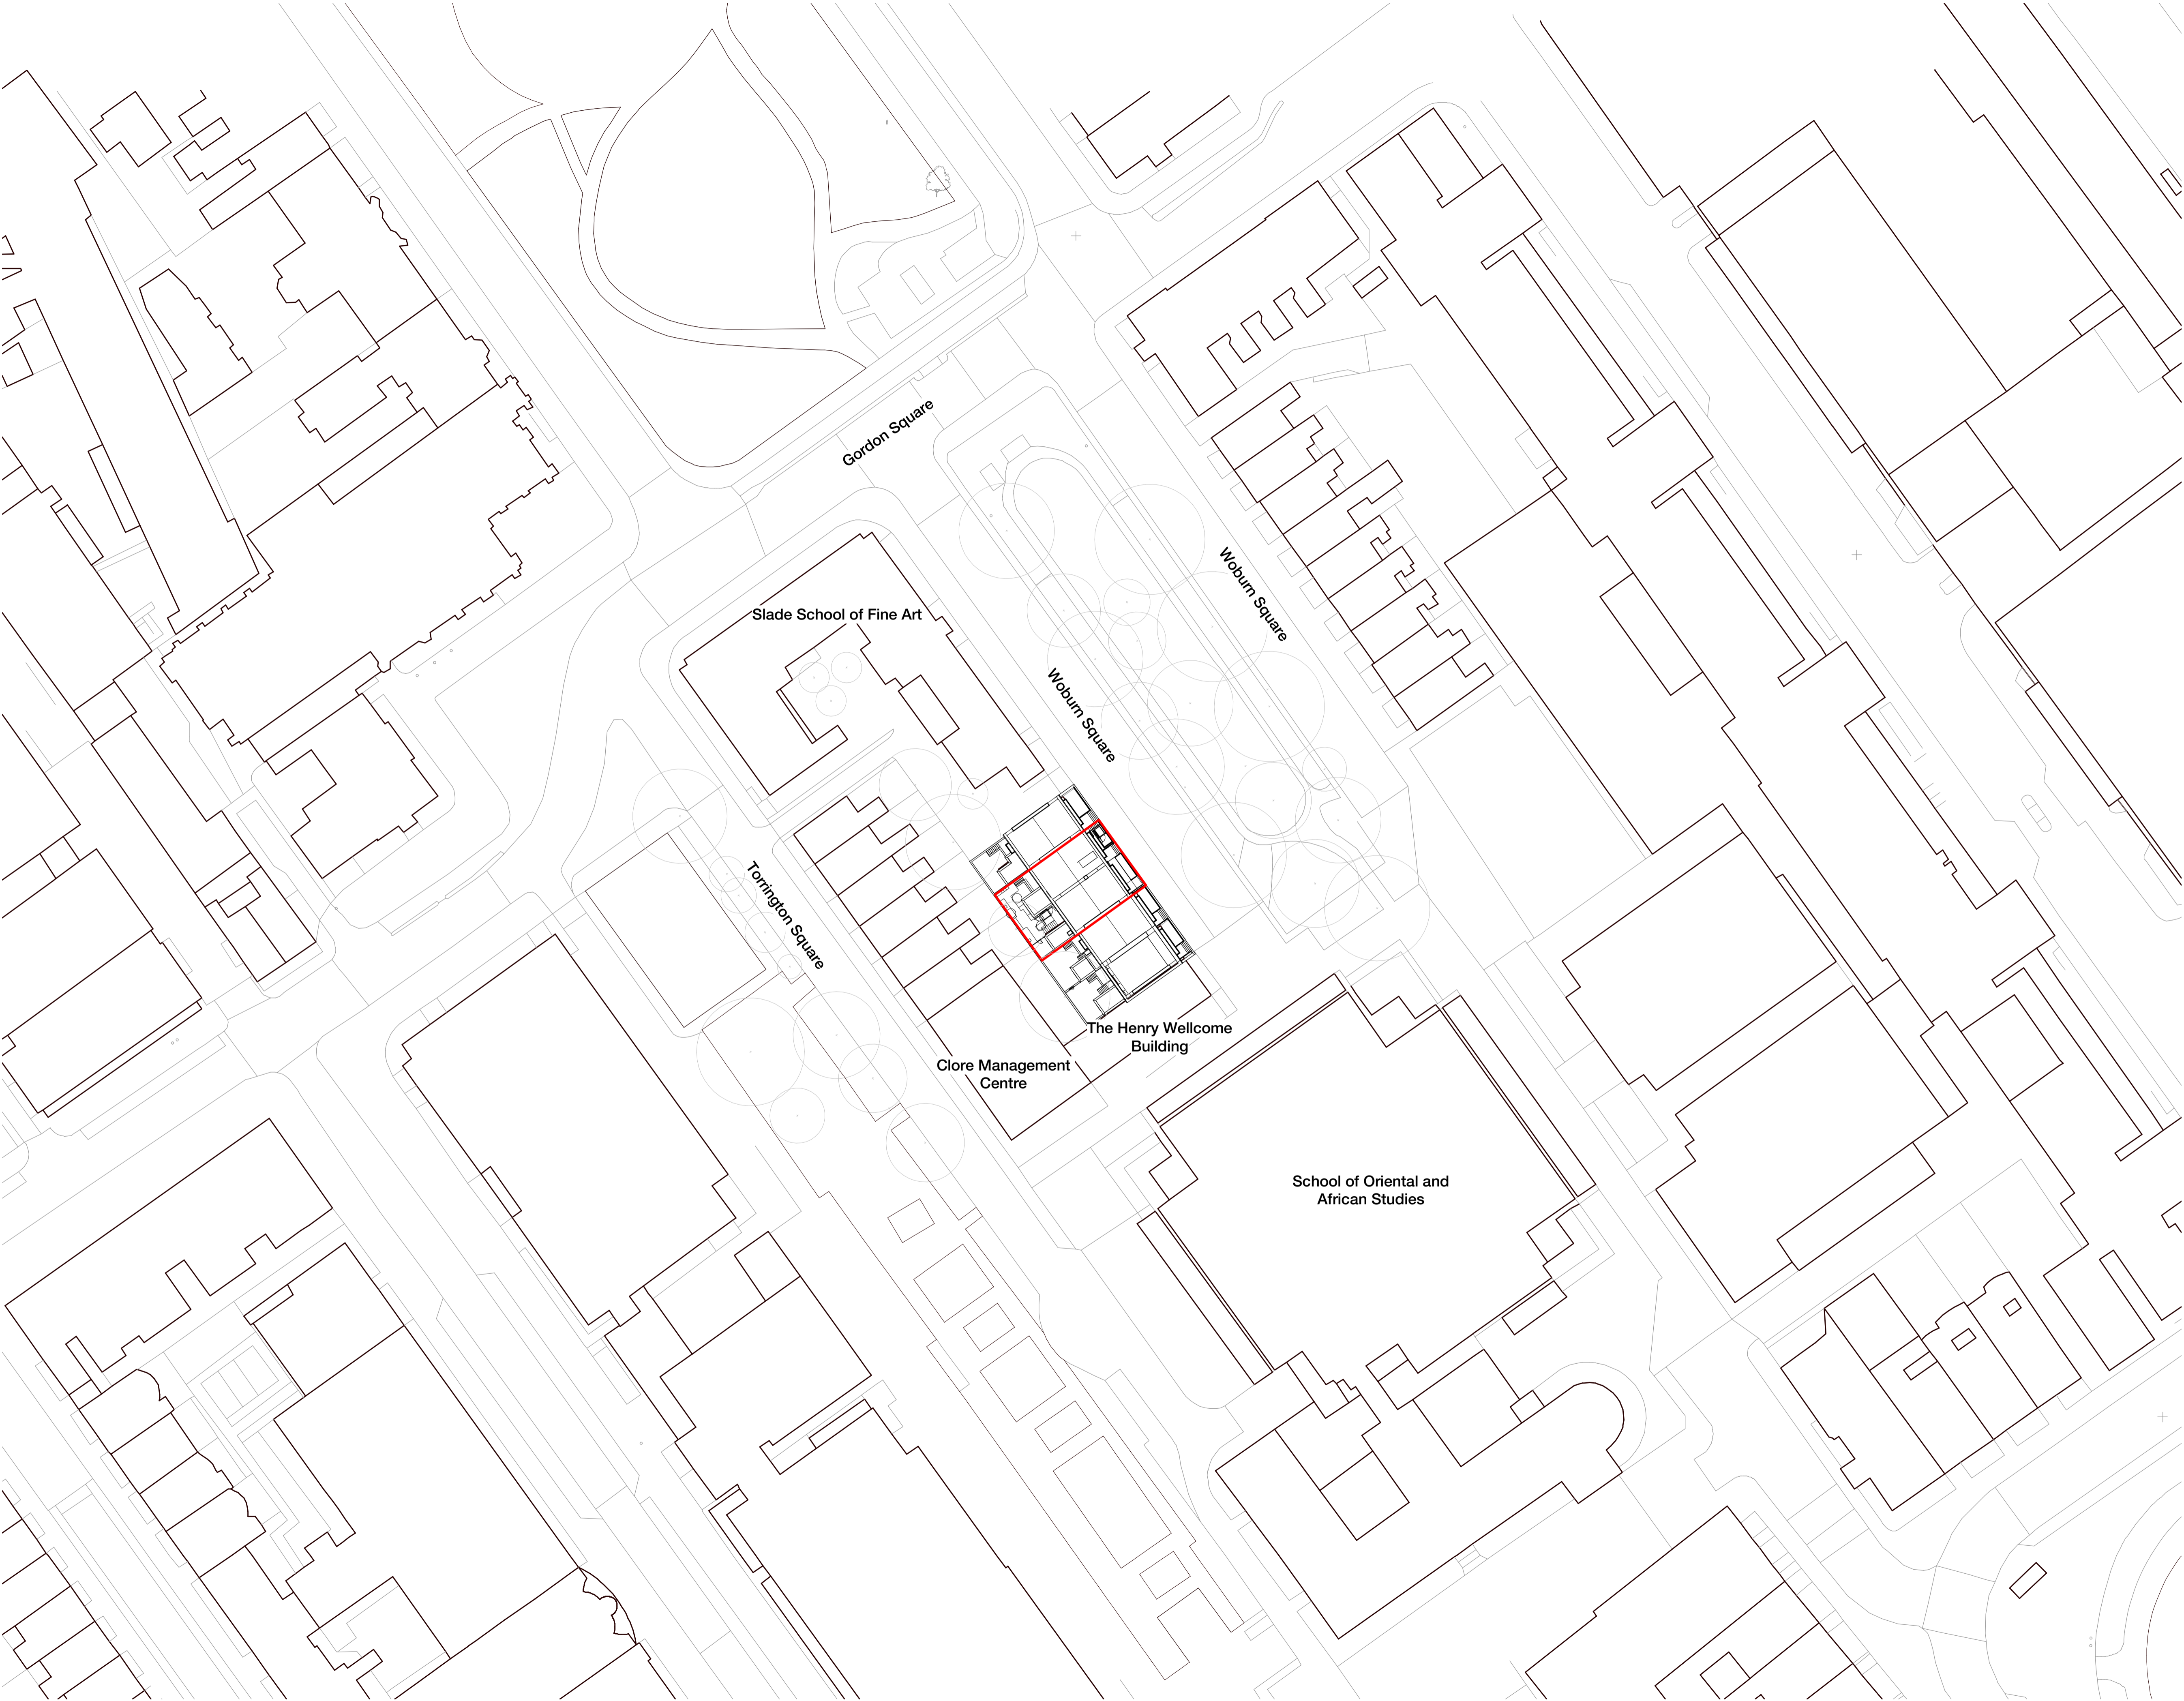

Proposed Site Plan
1 : 500