


1 West Elevation
Scale: NTS

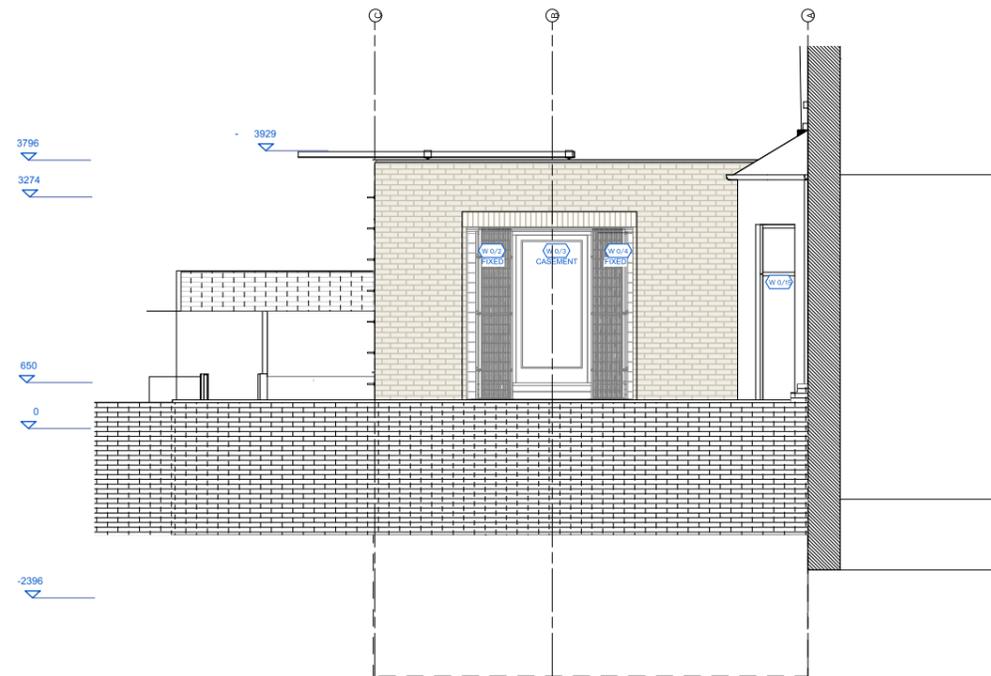


3 South Elevation
Scale: NTS



2 East Elevation
Scale: NTS

Funton Old Chelsea Yellow

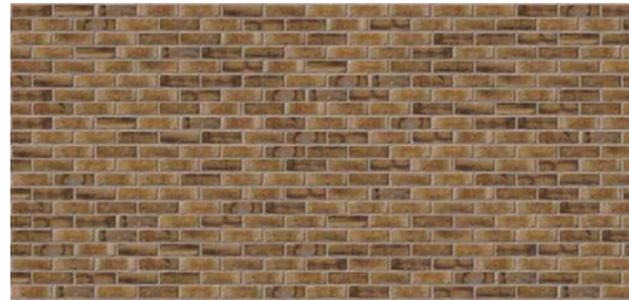

Product Information

Ibstock Code:	A4053A
EAN:	5036335038925
Type:	Stock
Facing Description:	Sandfaced
Dry Brick Weight (kg):	2.1 kg
Pack Quantity:	500
Factory:	Ashdown

4 Facing Brick Specification
Scale: NTS



Technical Specification (to BS EN 771-1)

Brick Dimensions (L x W x H mm):	225 x 102 x 65
Size Tolerances Mean & Range:	Tm Rm
Configuration:	Single Frog
Voids (%):	6-11%
Compressive Strength (N/mm ²):	12
Active Soluble Salts:	S2
Water Absorption (% weight):	21
Durability:	F2
Gross Dry Density (Sound Insulation) (Kg/m ³):	1450
Equivalent Thermal Conductivity "K" value 5% Exposed:	0.72
Initial Rate of Absorption (Suction Rate) (Kg/m ² /min):	4.2

NEIGHBOURHOOD

112 Bradbury Works
3 Gillett Square
London
N16 8JN
www.neighbourhood-studio.com

Notes

- 01. Drawings indicate design intent only. The contractor & relevant consultants & / or sub-contractors to ensure all current building regulations, standards & other statutory requirements, codes of practice and landlord requirements are implemented with design development & construction.
 - 02. Do not scale off this drawing. All dimensions to be checked on site.
 - 03. Read in conjunction with all relevant specifications, schedules and drawings. Any discrepancies to be reported immediately prior to finishes being applied.
 - 04. The contractor is to agree any variations with neighbourhood/the client prior to construction or procurement of any material/manufacture
- © COPYRIGHT 2024 neighbourhood-studio

Rev.	Date	Issue Notes

Sheet Title		
Condition 4, Material specification Facing Brick		
Project Title	Scale	Drawn By
Canfield Gardens	NTS	RB

Sheet No.
P130