



0. GF-Ground Floor 1:50

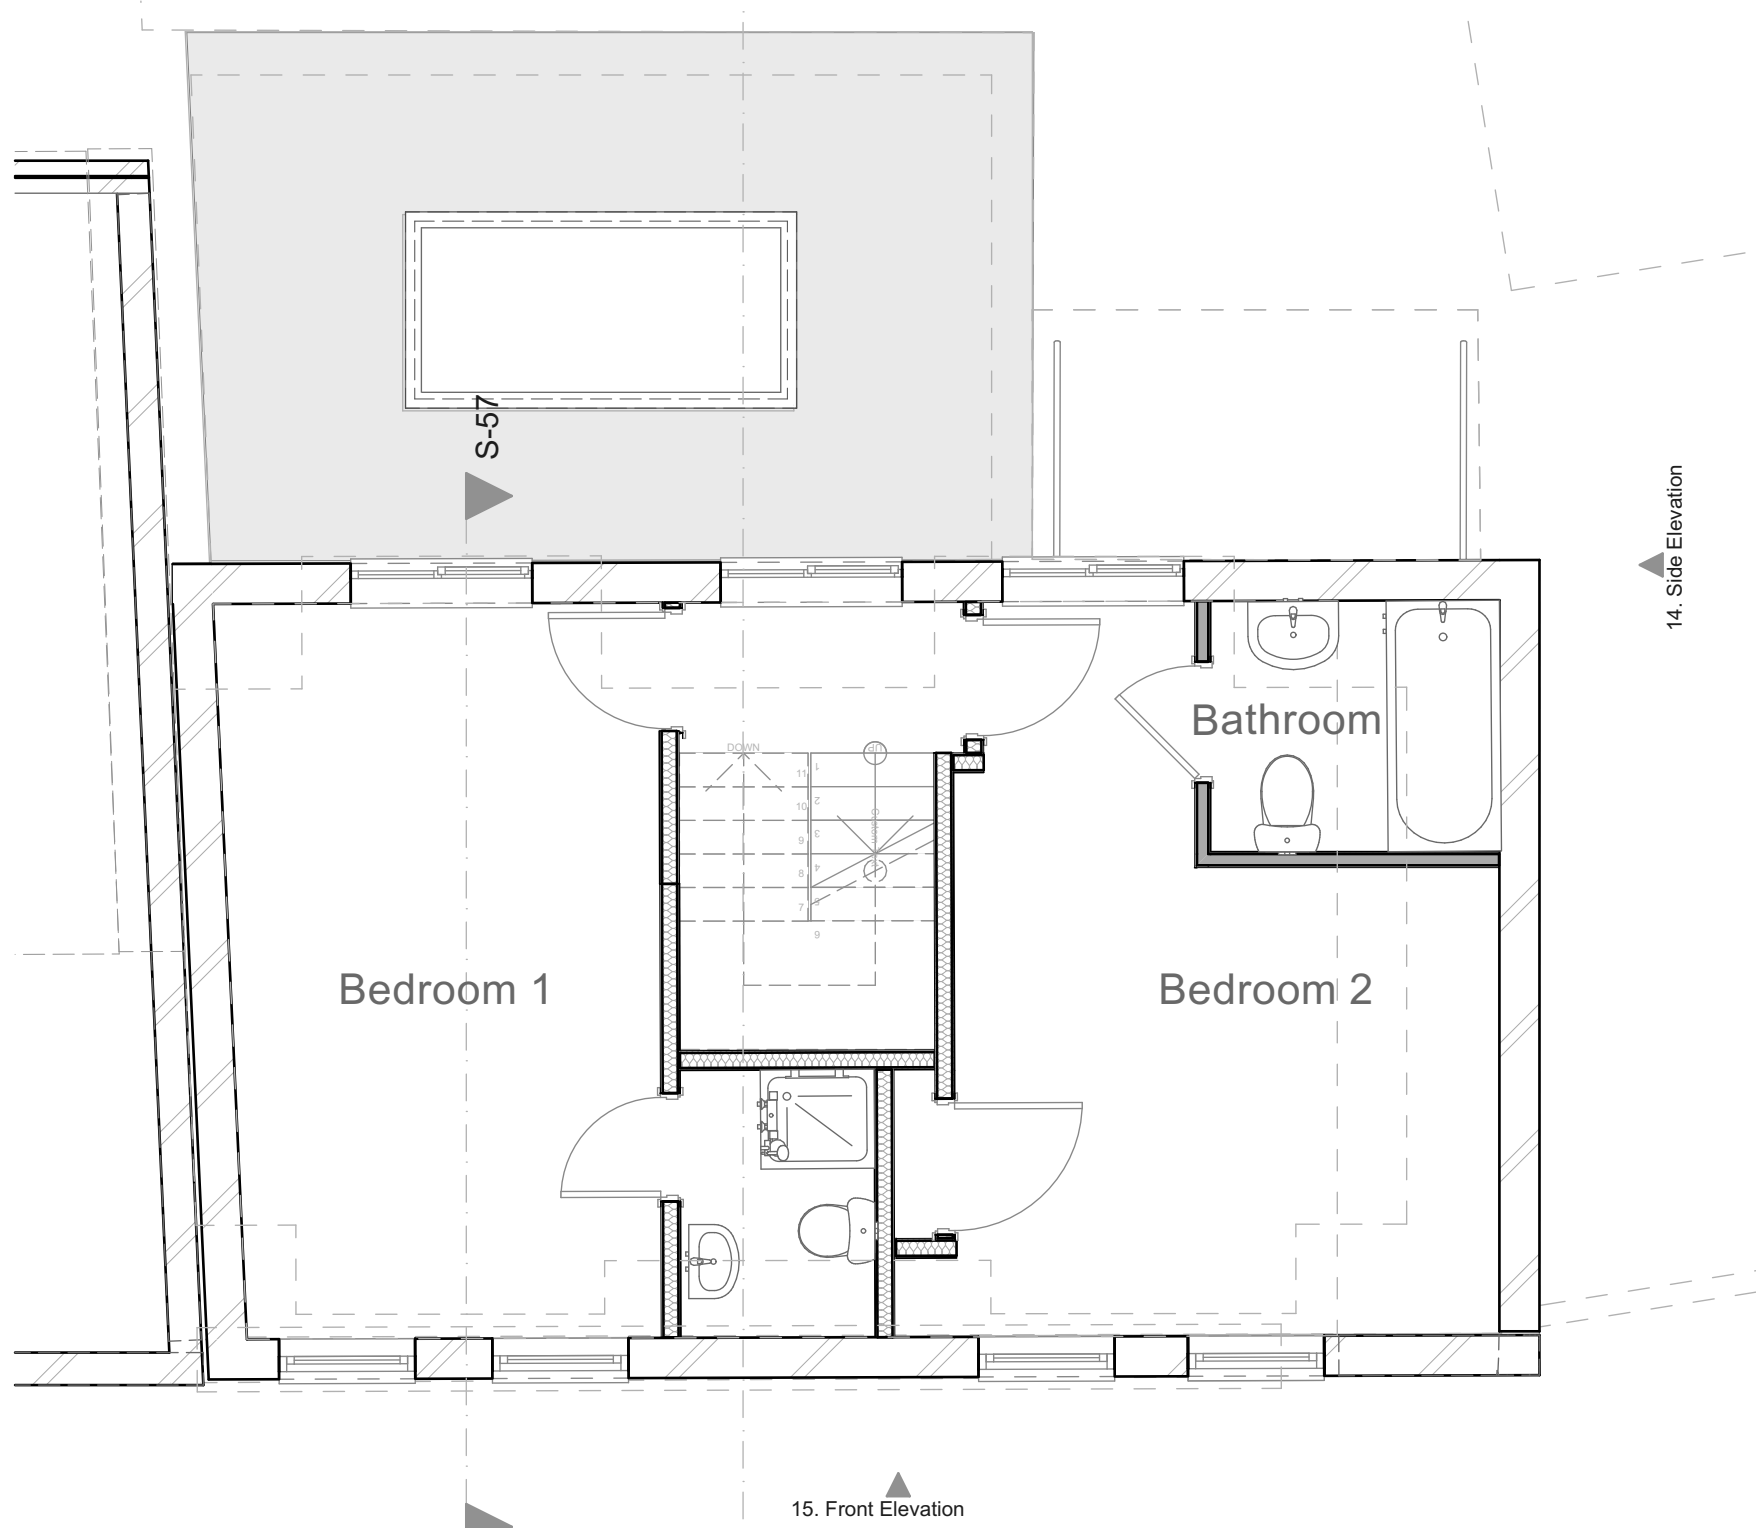


1. 01-First Floor 1:50

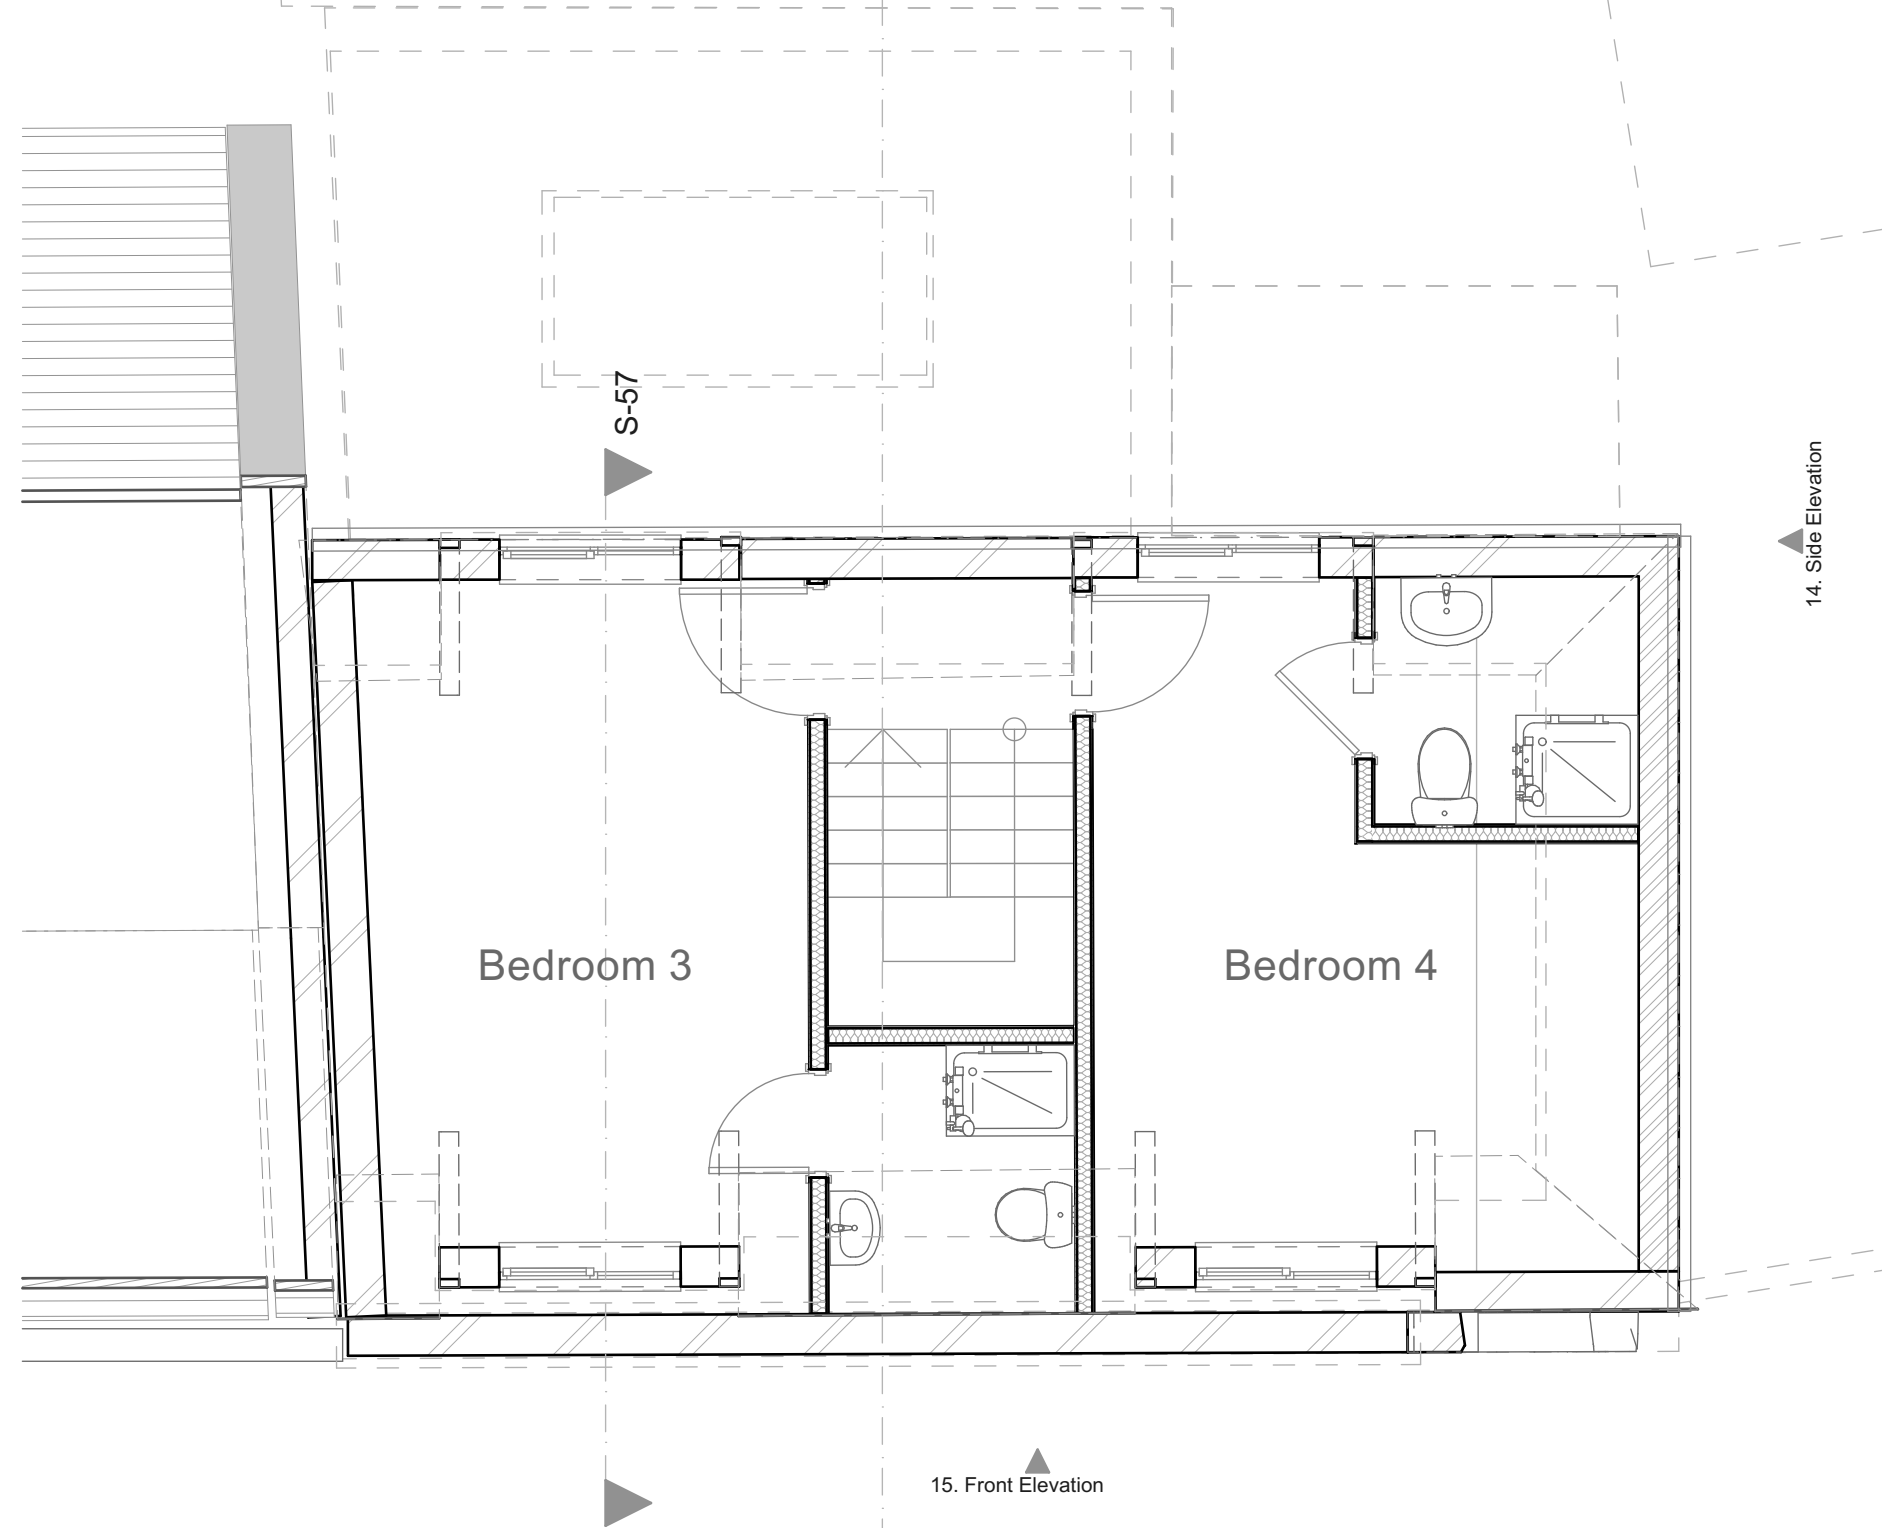

2. Second Floor 1:50



Zink Patina standing seam to mansard elevations.



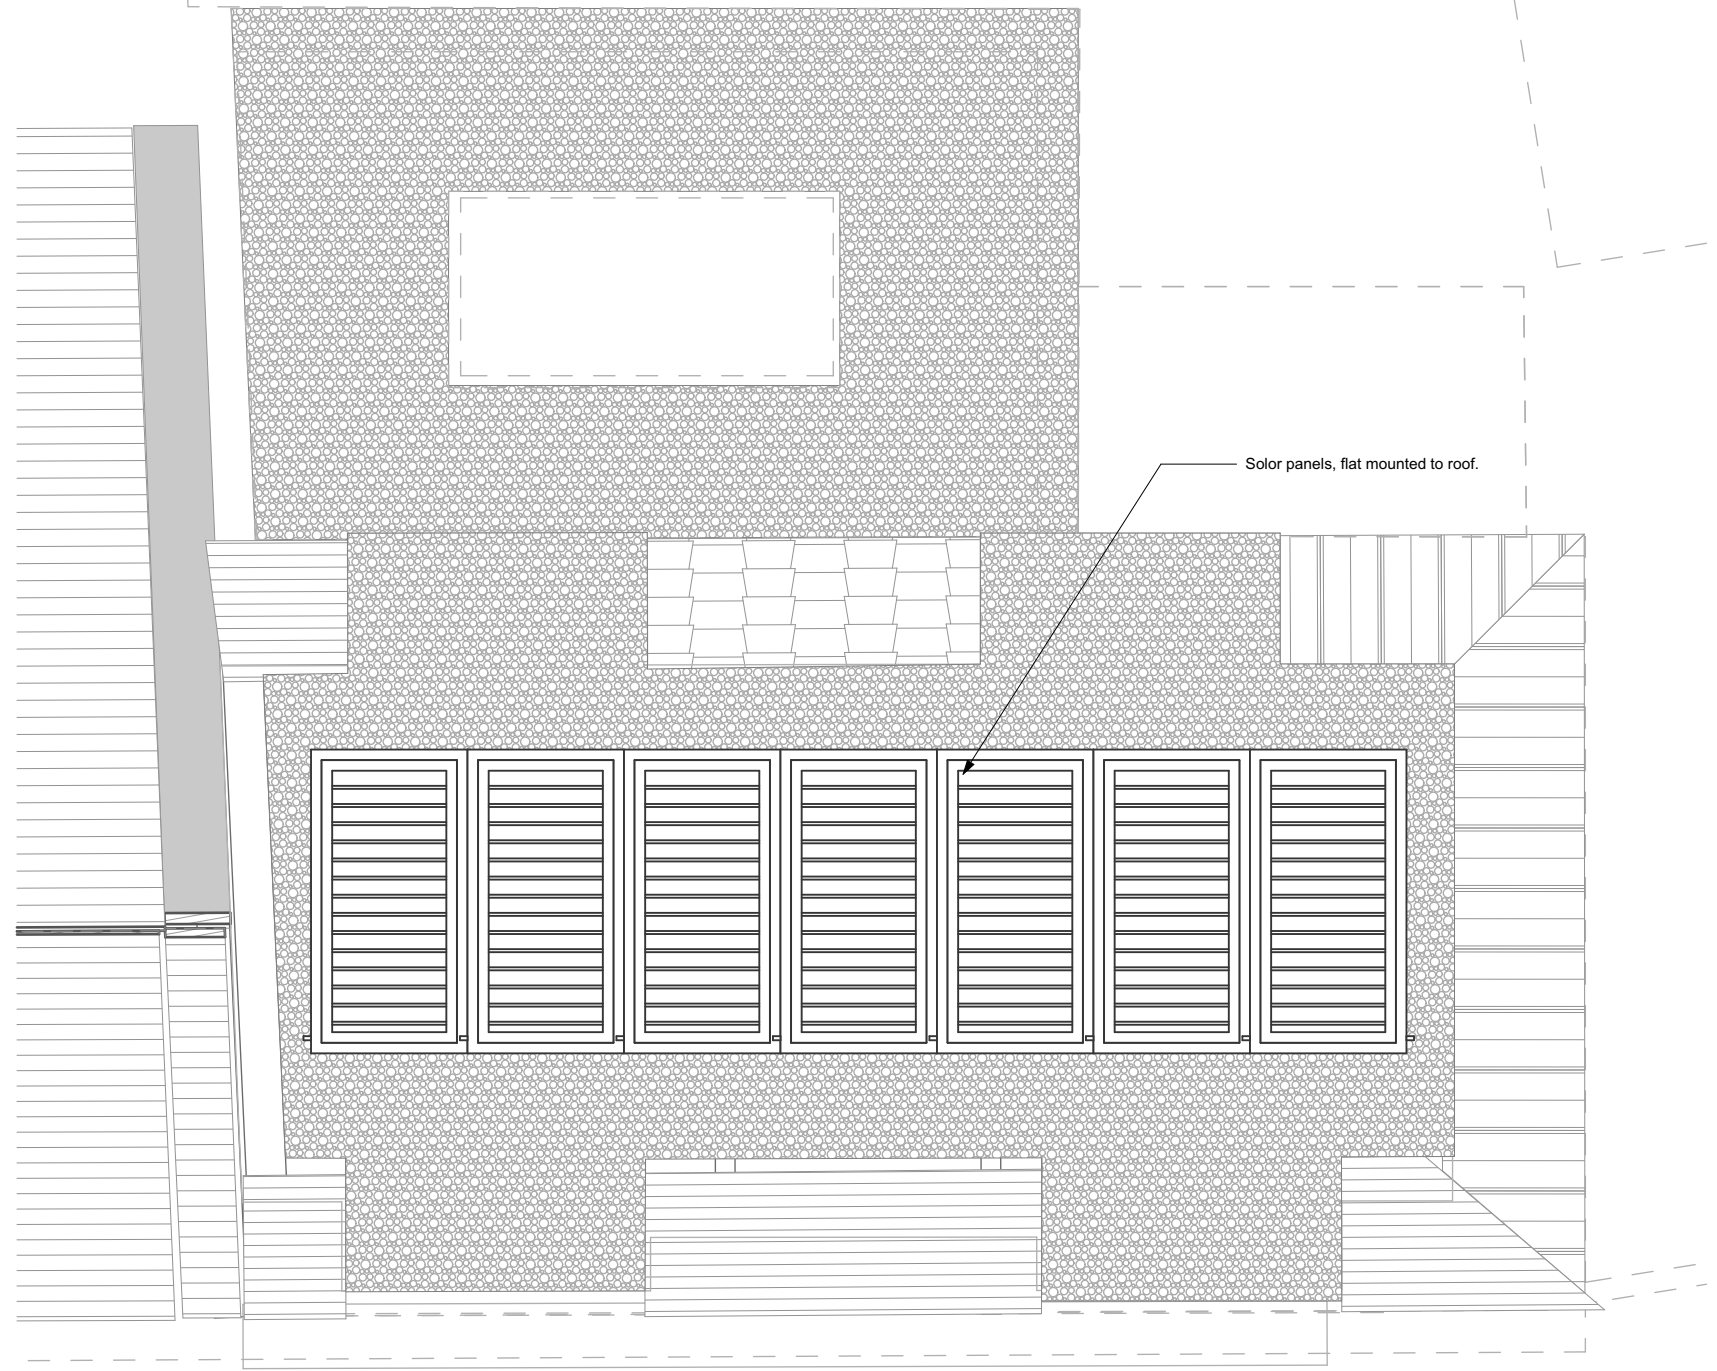


3. R-Ridge - Main 1:50

Scale Bar 1:100 Meters




Scale Bar 1:50 Meters

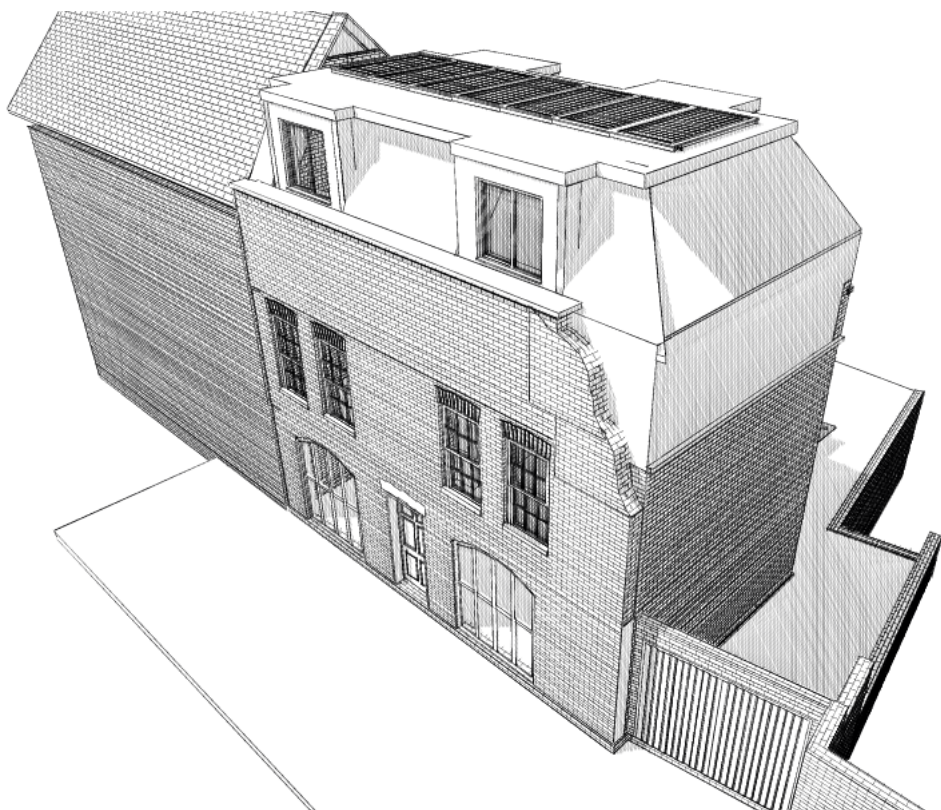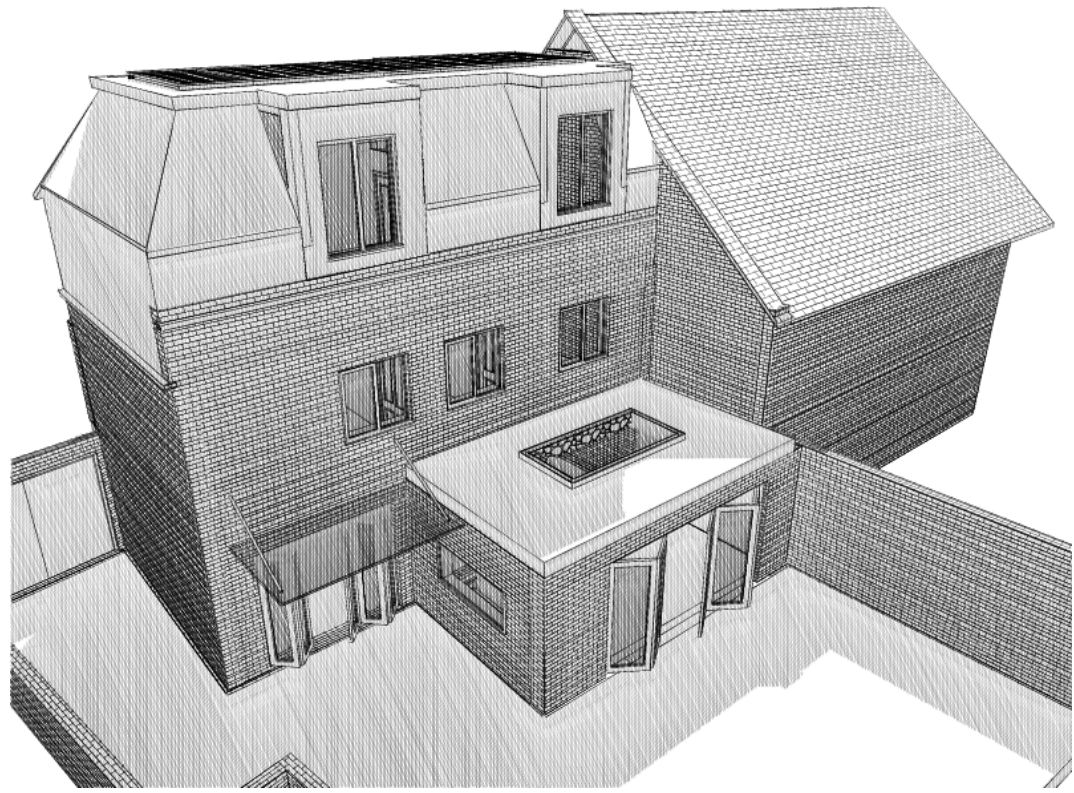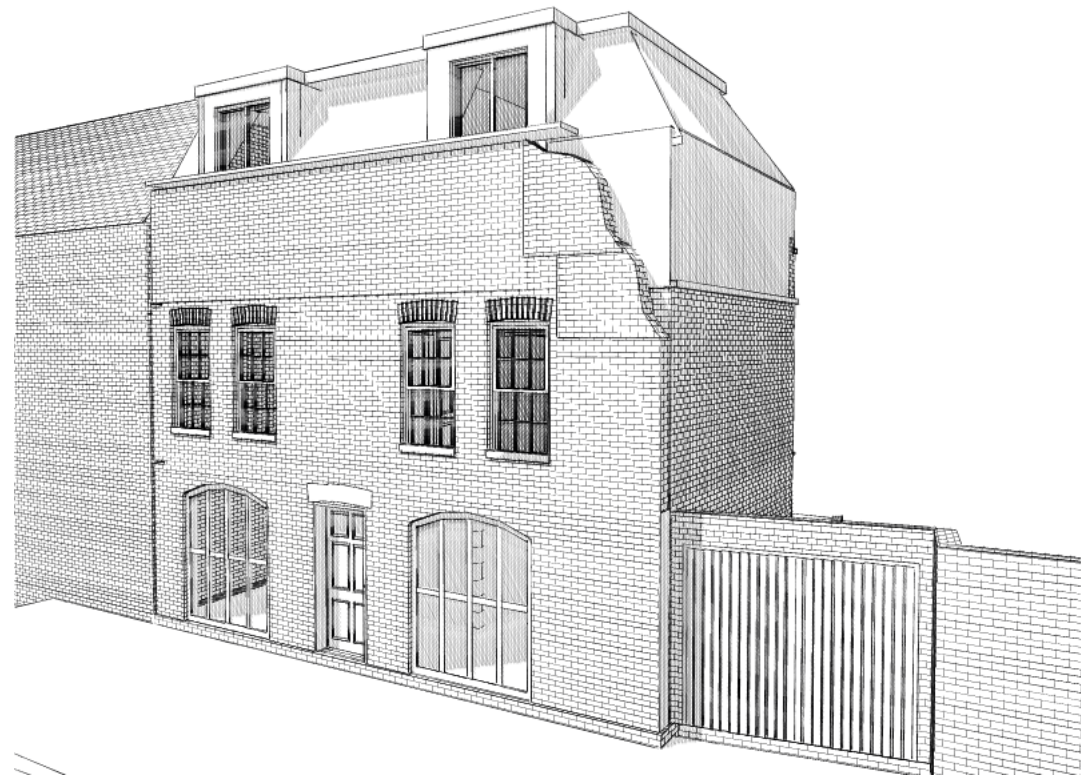


15. Front Elevation 1:100



13. Rear Elevation 1:100

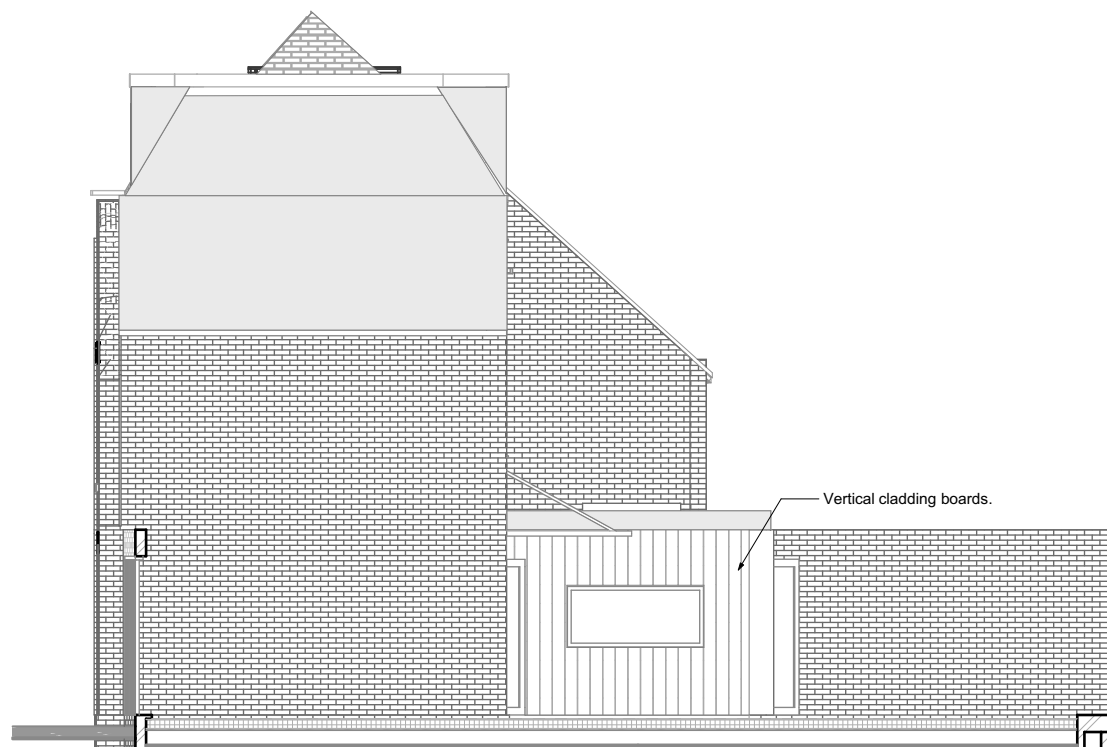

14. Side Elevation 1:100

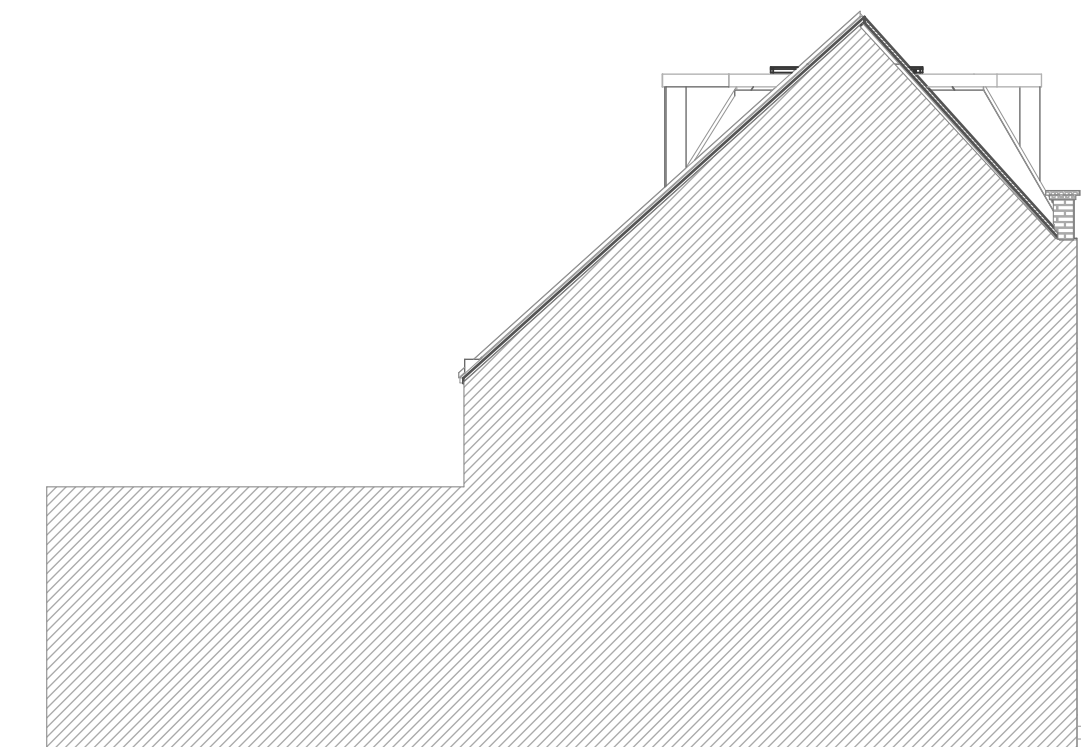

16. Side (Party wall) Elevation 1:100



All drawings, details and notes are protected by UK copyright. Do not reproduce, print or distribute without written permission.

Construction Risks Maintenance/Cleaning Risks Demolition/Adaptation Risks In addition to the hazards risks normally associated with the types of work detailed on this drawing take note of the above. It is assumed that all works on this drawing will be carried out by a competent contractor working, where appropriate, to an appropriate method statement. Scales @ A1 Project No. 1:50, 1:100, 1:2, 1:2.01, 1:0.35 EH/479/24

Date 09-05-2024 Purpose of Issue Planning Application

Project Renovation and Extension of 23 West Hamstead Mews.

Client Mr D. Gilbert

Project address 23 West Hamstead Mews London NW6 3BB

Layout Title Proposed Plans and Elevations

Drawing Number number rev A.02 A.7