

 boundary line

0

2

3

4


5 M

N

WRITTEN DIMENSIONS ONLY TO BE USED  ALL DIMENSIONS ARE IN MILLIMETRES  ALL DIMENSIONS TO BE VERIFIED ON SITE  ANY INCONSISTENCIES TO BE REPORTED TO THE ARCHITECT IMMEDIATELY	Job No <b>7459</b>		<b>p-ad</b> 192D Camden Hill Road, Notting Hill Gate, London, W8 7TH		t: 0208-4590172 e: ben@pelicanad.co.uk	<b>p-ad</b>	
	FOR PLANNING PURPOSES ONLY		Title		Proposed Site Plan		
	73a Heath Street Hampstead, London NW3 6UG		Drawn by NS	Scale 1:200 @ A3	Number 7459/PL/ 13		Rev

# PROPOSED UPPER GROUND FLOOR PLAN

no change

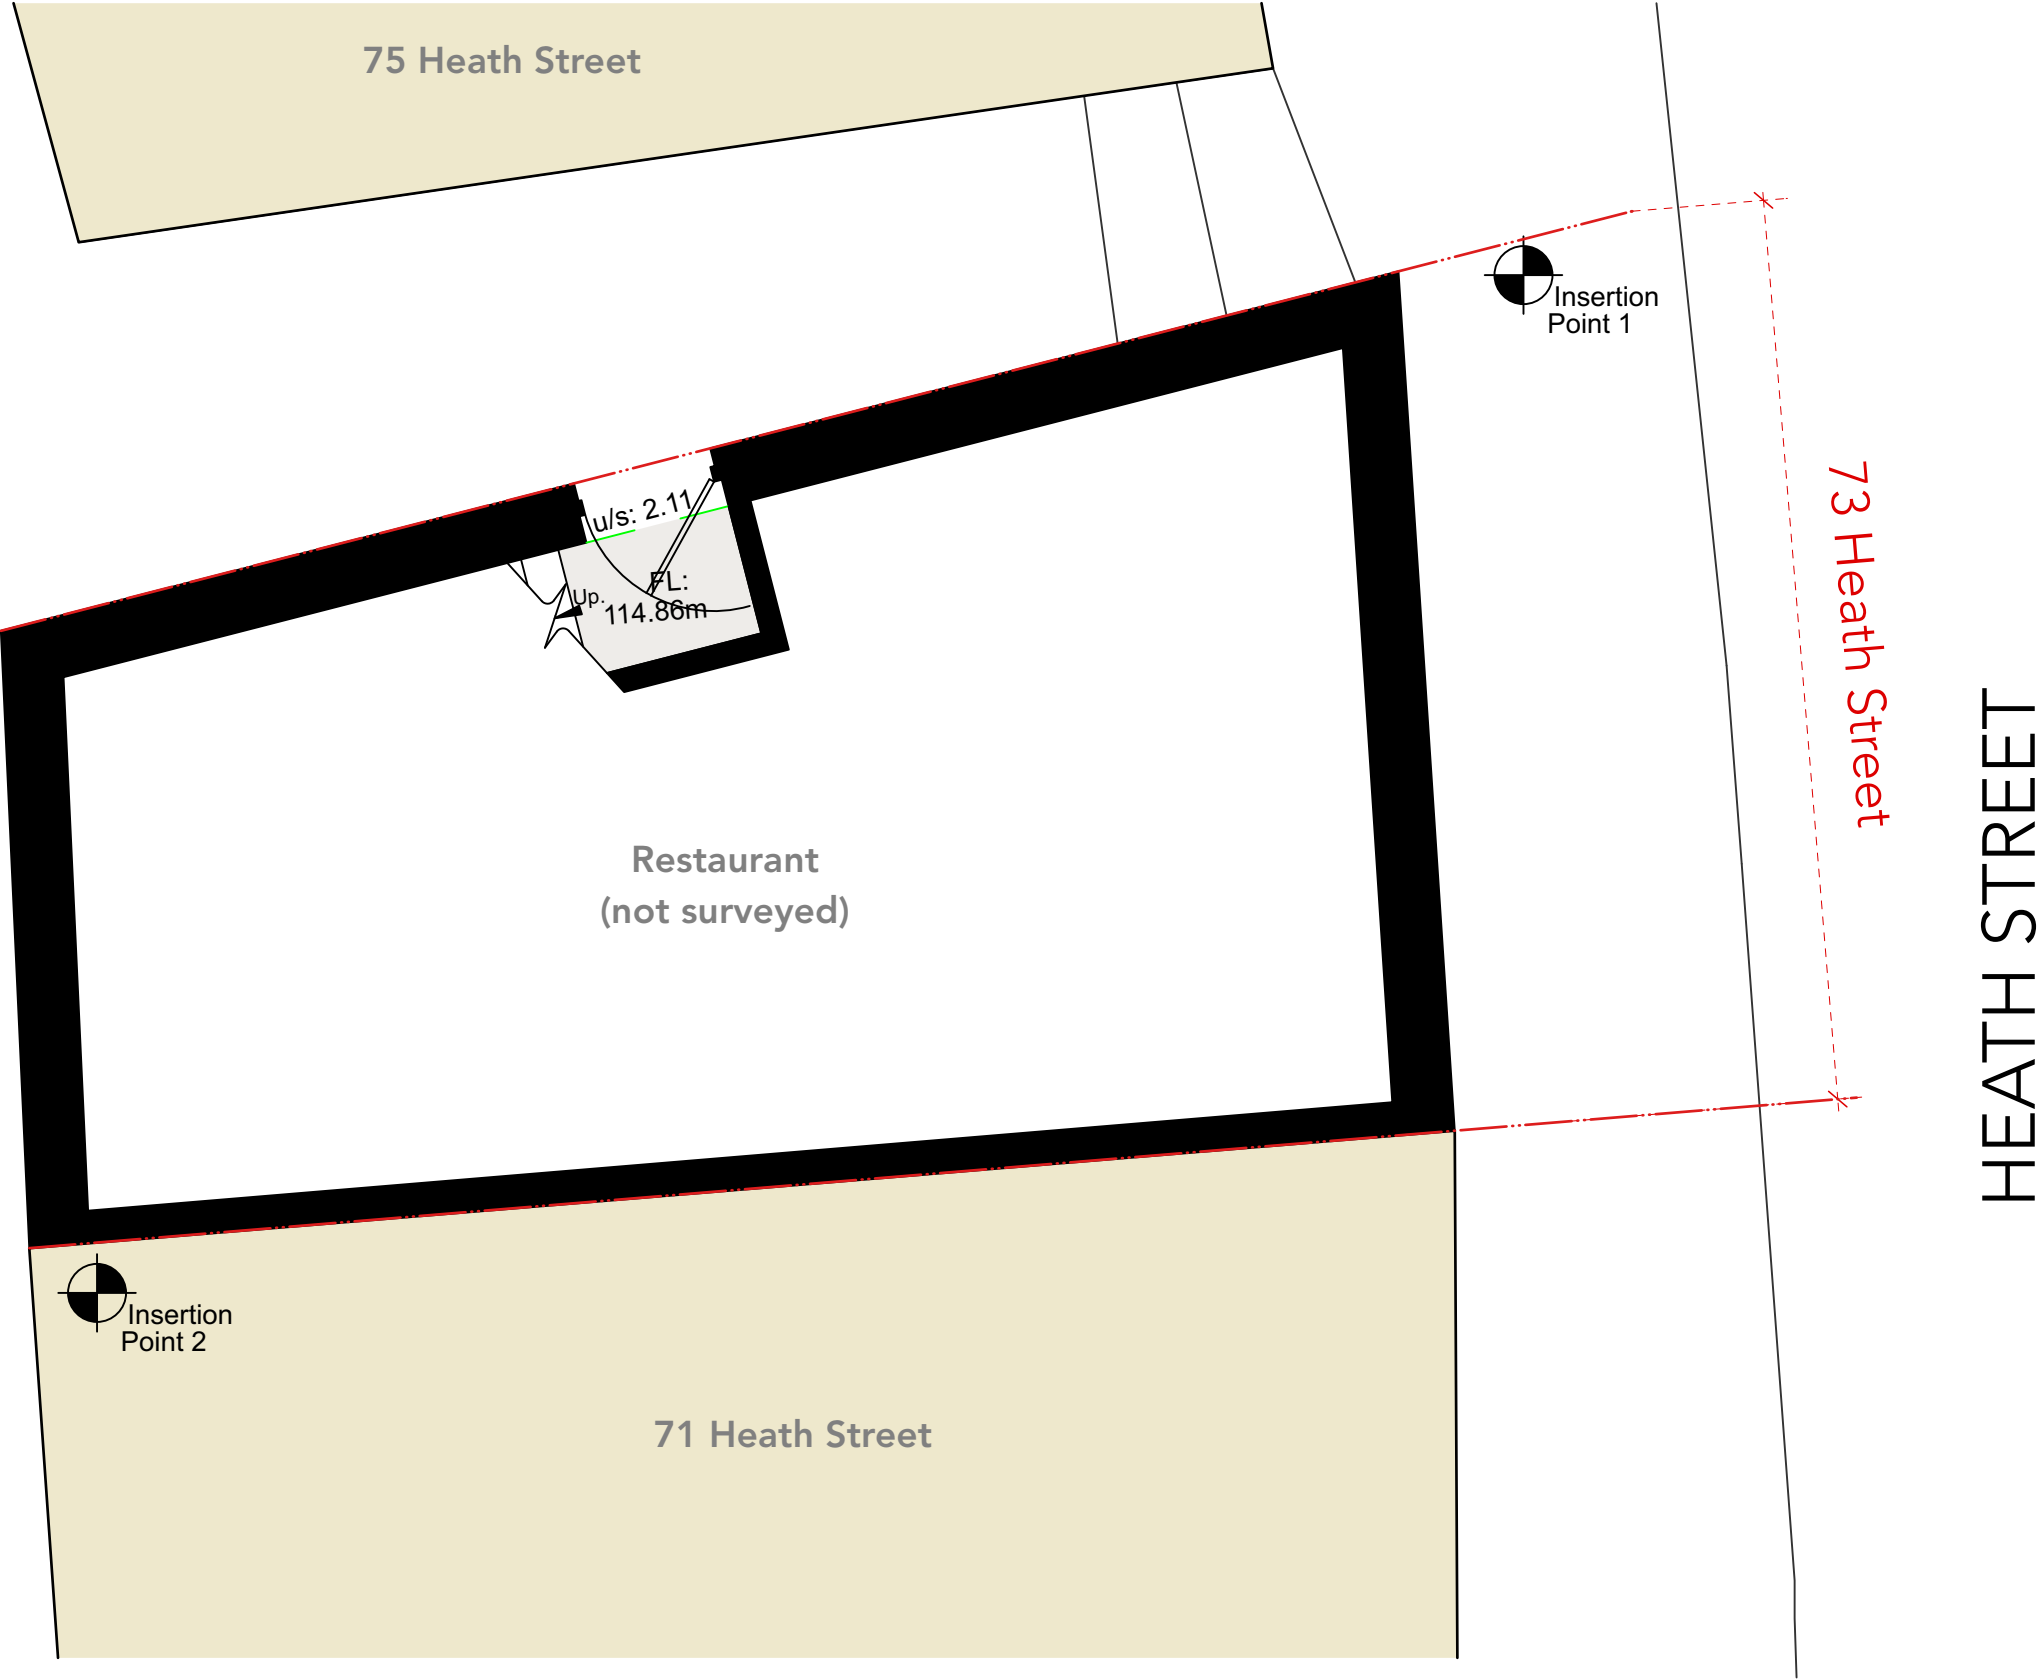

0

2

3

4



5 M

N

WRITTEN DIMENSIONS ONLY TO BE USED ALL DIMENSIONS ARE IN MILLIMETRES ALL DIMENSIONS TO BE VERIFIED ON SITE ANY INCONSISTENCIES TO BE REPORTED TO THE ARCHITECT IMMEDIATELY	Job No <b>7459</b>	<b>p-ad</b> 192D Campden Hill Road, Notting Hill Gate, London, W8 7TH		t: 0208-4590172 e: ben@pelicanad.co.uk	<b>p-ad</b>	
	FOR PLANNING PURPOSES ONLY					
	73a Heath Street Hampstead, London NW3 6UG	Title NS	Proposed Upper Ground Floor Plan			Number 7459/PL/ 14

# PROPOSED FIRST FLOOR PLAN



no change

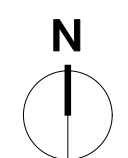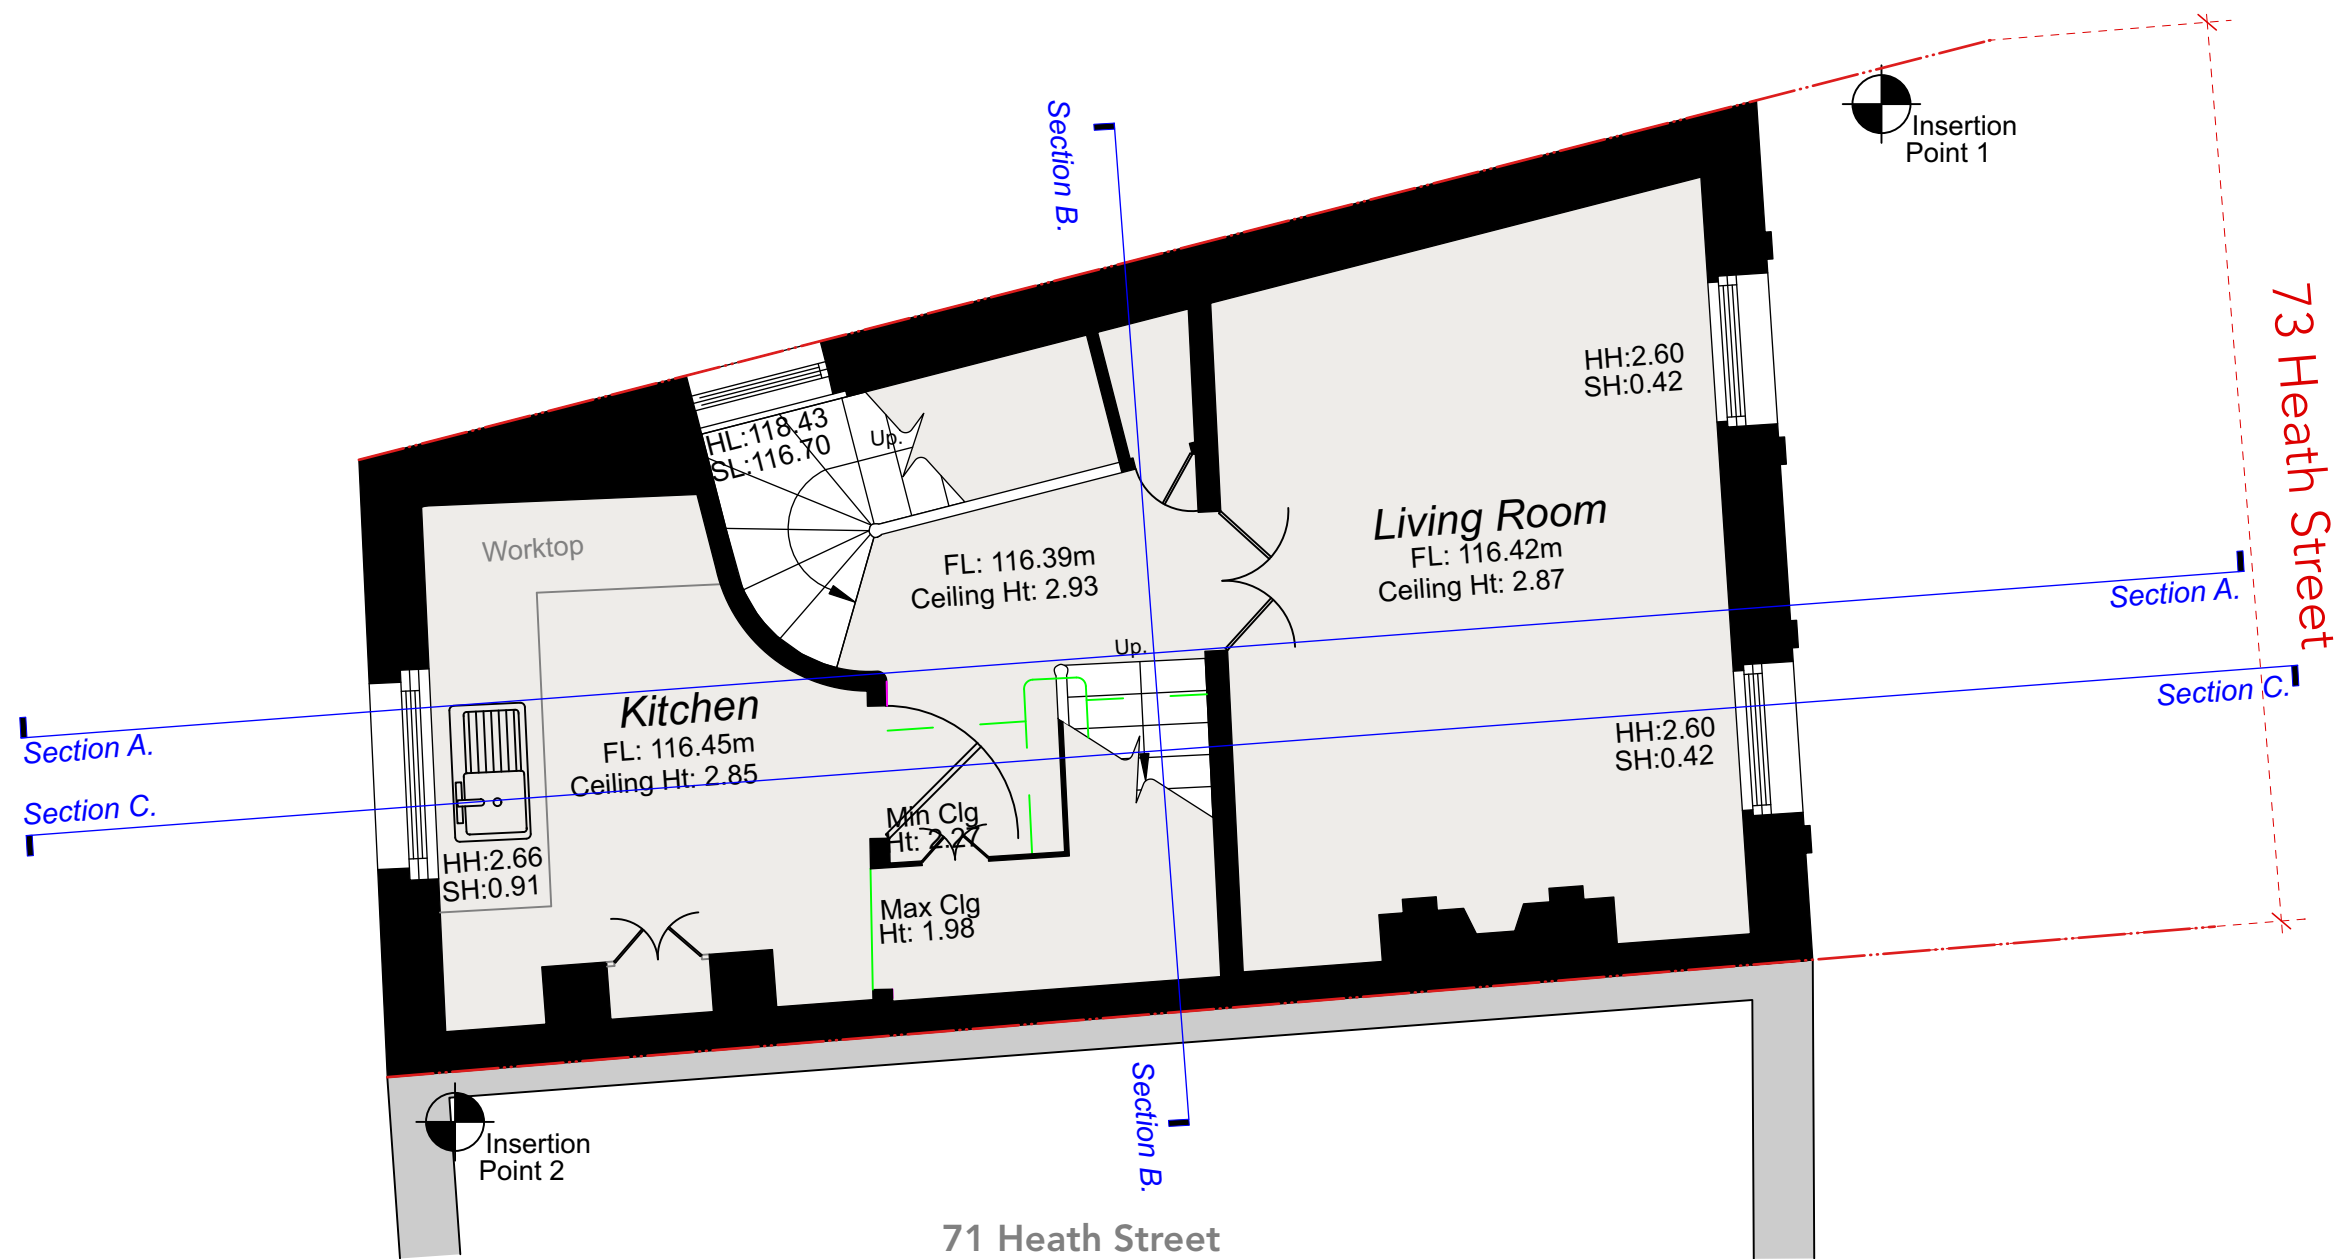

WRITTEN DIMENSIONS ONLY TO BE USED ALL DIMENSIONS ARE IN MILLIMETRES ALL DIMENSIONS TO BE VERIFIED ON SITE  ANY INCONSISTENCIES TO BE REPORTED TO THE ARCHITECT IMMEDIATELY	Job No <b>7459</b>		<b>p-ad</b> 192D Campden Hill Road, Notting Hill Gate, London, W8 7TH		t: 0208-4590172 e: ben@pelicanad.co.uk	<b>p-ad</b>	
	FOR PLANNING PURPOSES ONLY		Title <b>Proposed First Floor Plan</b>				
	73a Heath Street Hampstead, London NW3 6UG		Drawn by NS	Scale 1:50 @ A3	Number 7459/PL/ 15		Rev



# PROPOSED SECOND FLOOR PLAN

no change

 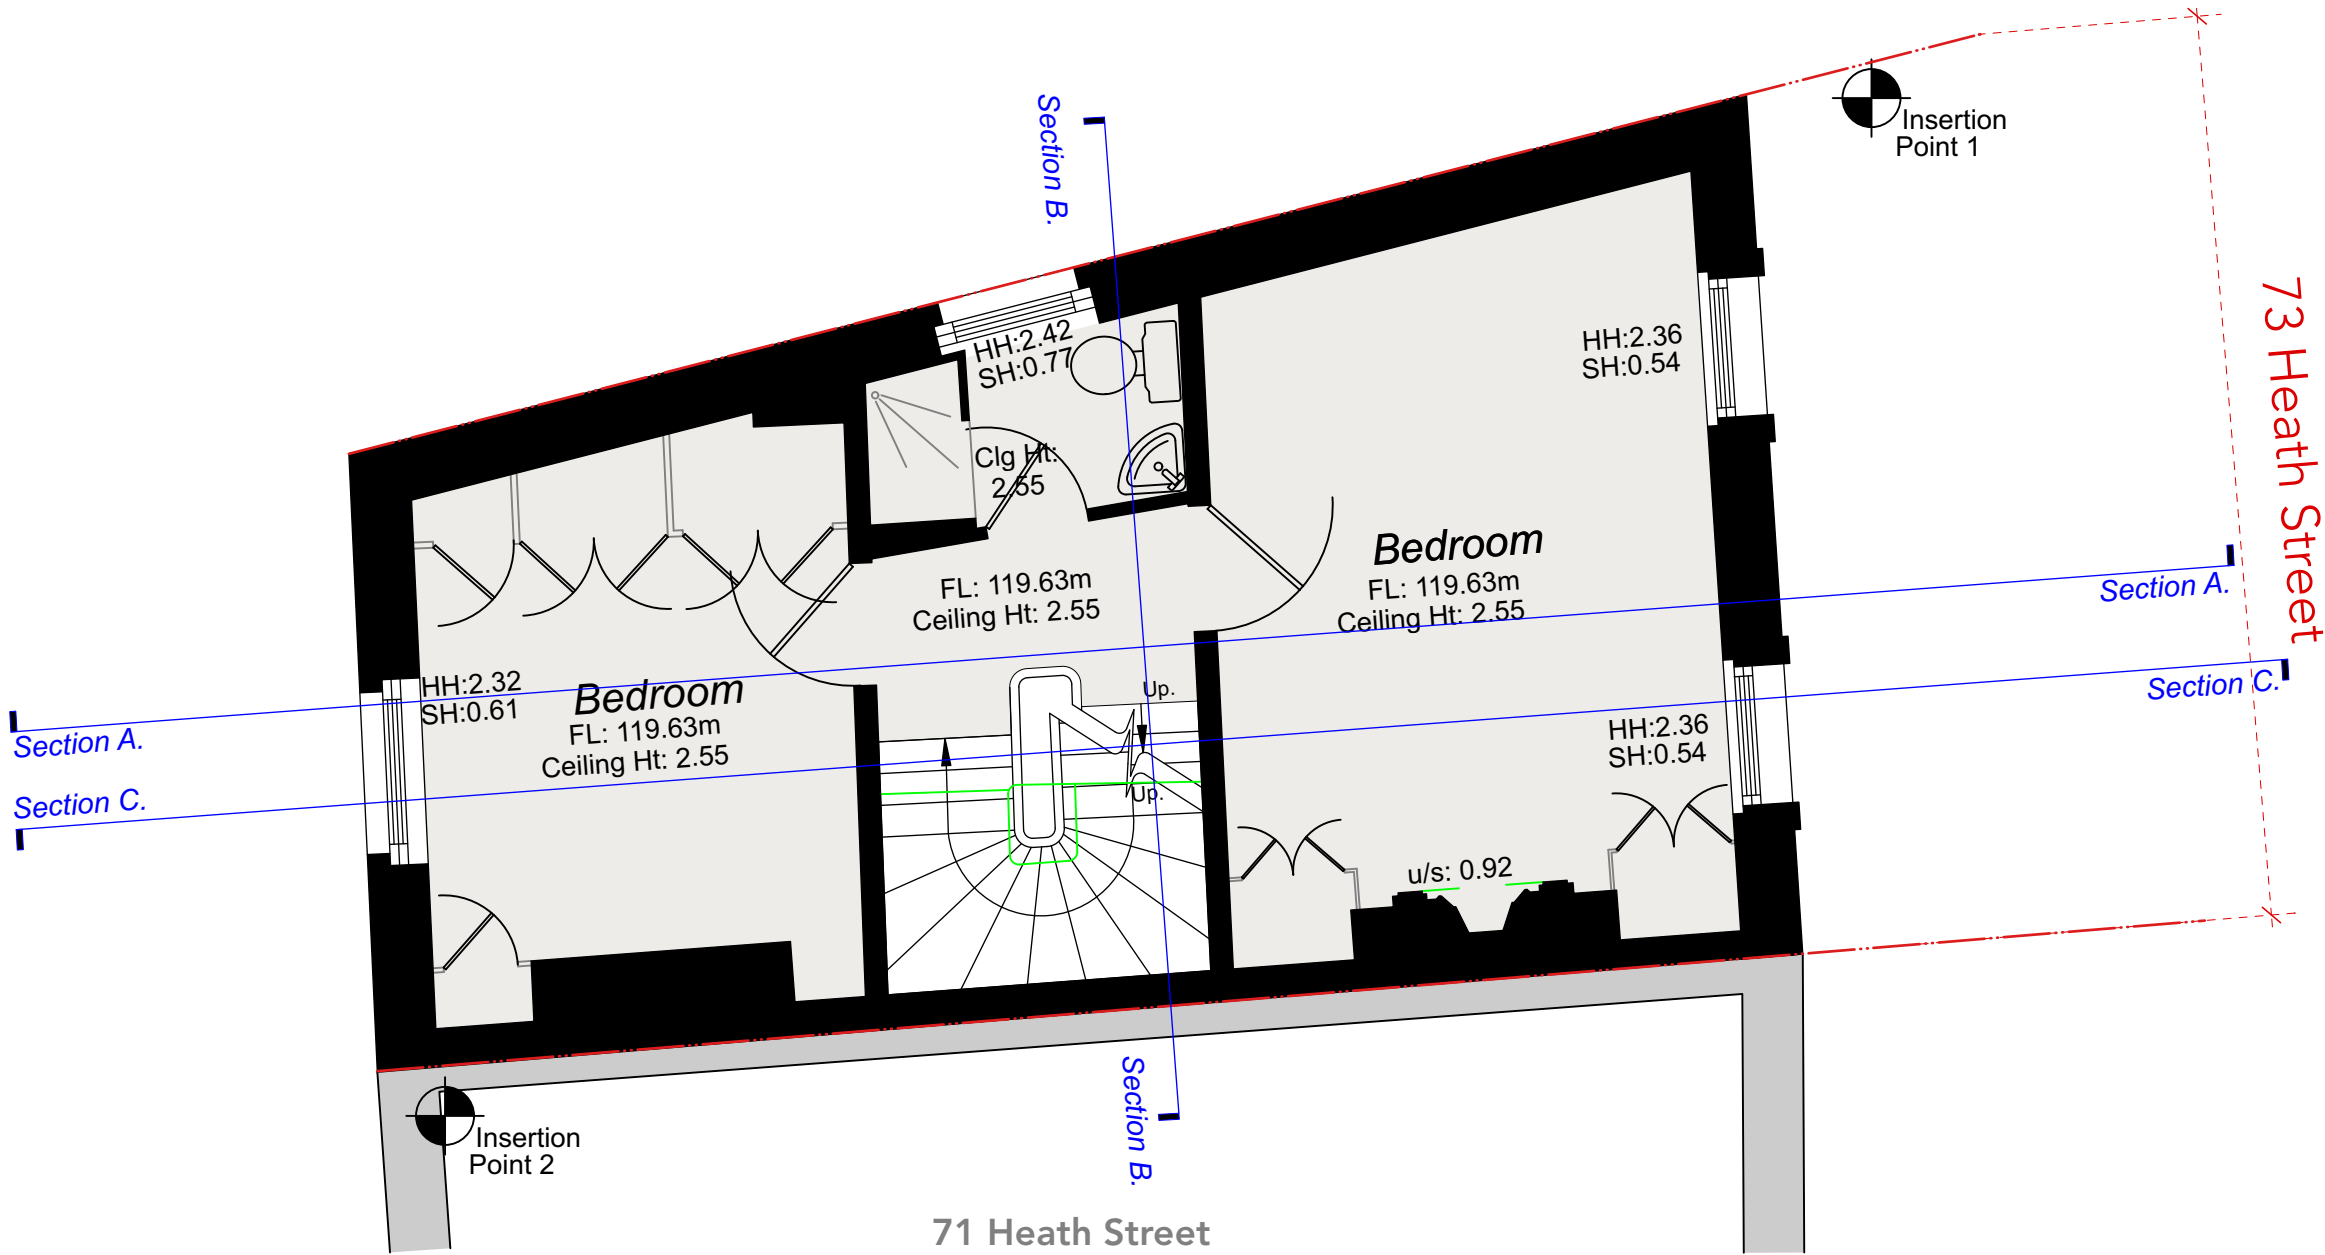



WRITTEN DIMENSIONS ONLY TO BE USED ALL DIMENSIONS ARE IN MILLIMETRES ALL DIMENSIONS TO BE VERIFIED ON SITE ANY INCONSISTENCIES TO BE REPORTED TO THE ARCHITECT IMMEDIATELY	Job No <b>7459</b>		<b>p-ad</b> 192D Campden Hill Road, Notting Hill Gate, London, W8 7TH		t: 0208-4590172 e: ben@pelicanad.co.uk	<b>p-ad</b>
	FOR PLANNING PURPOSES ONLY		Title		Proposed Second Floor Plan	
	73a Heath Street Hampstead, London NW3 6UG		Drawn by NS	Scale 1:50 @ A3	Number 7459/PL/ 16	

PROPOSED THIRD FLOOR PLAN

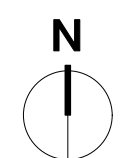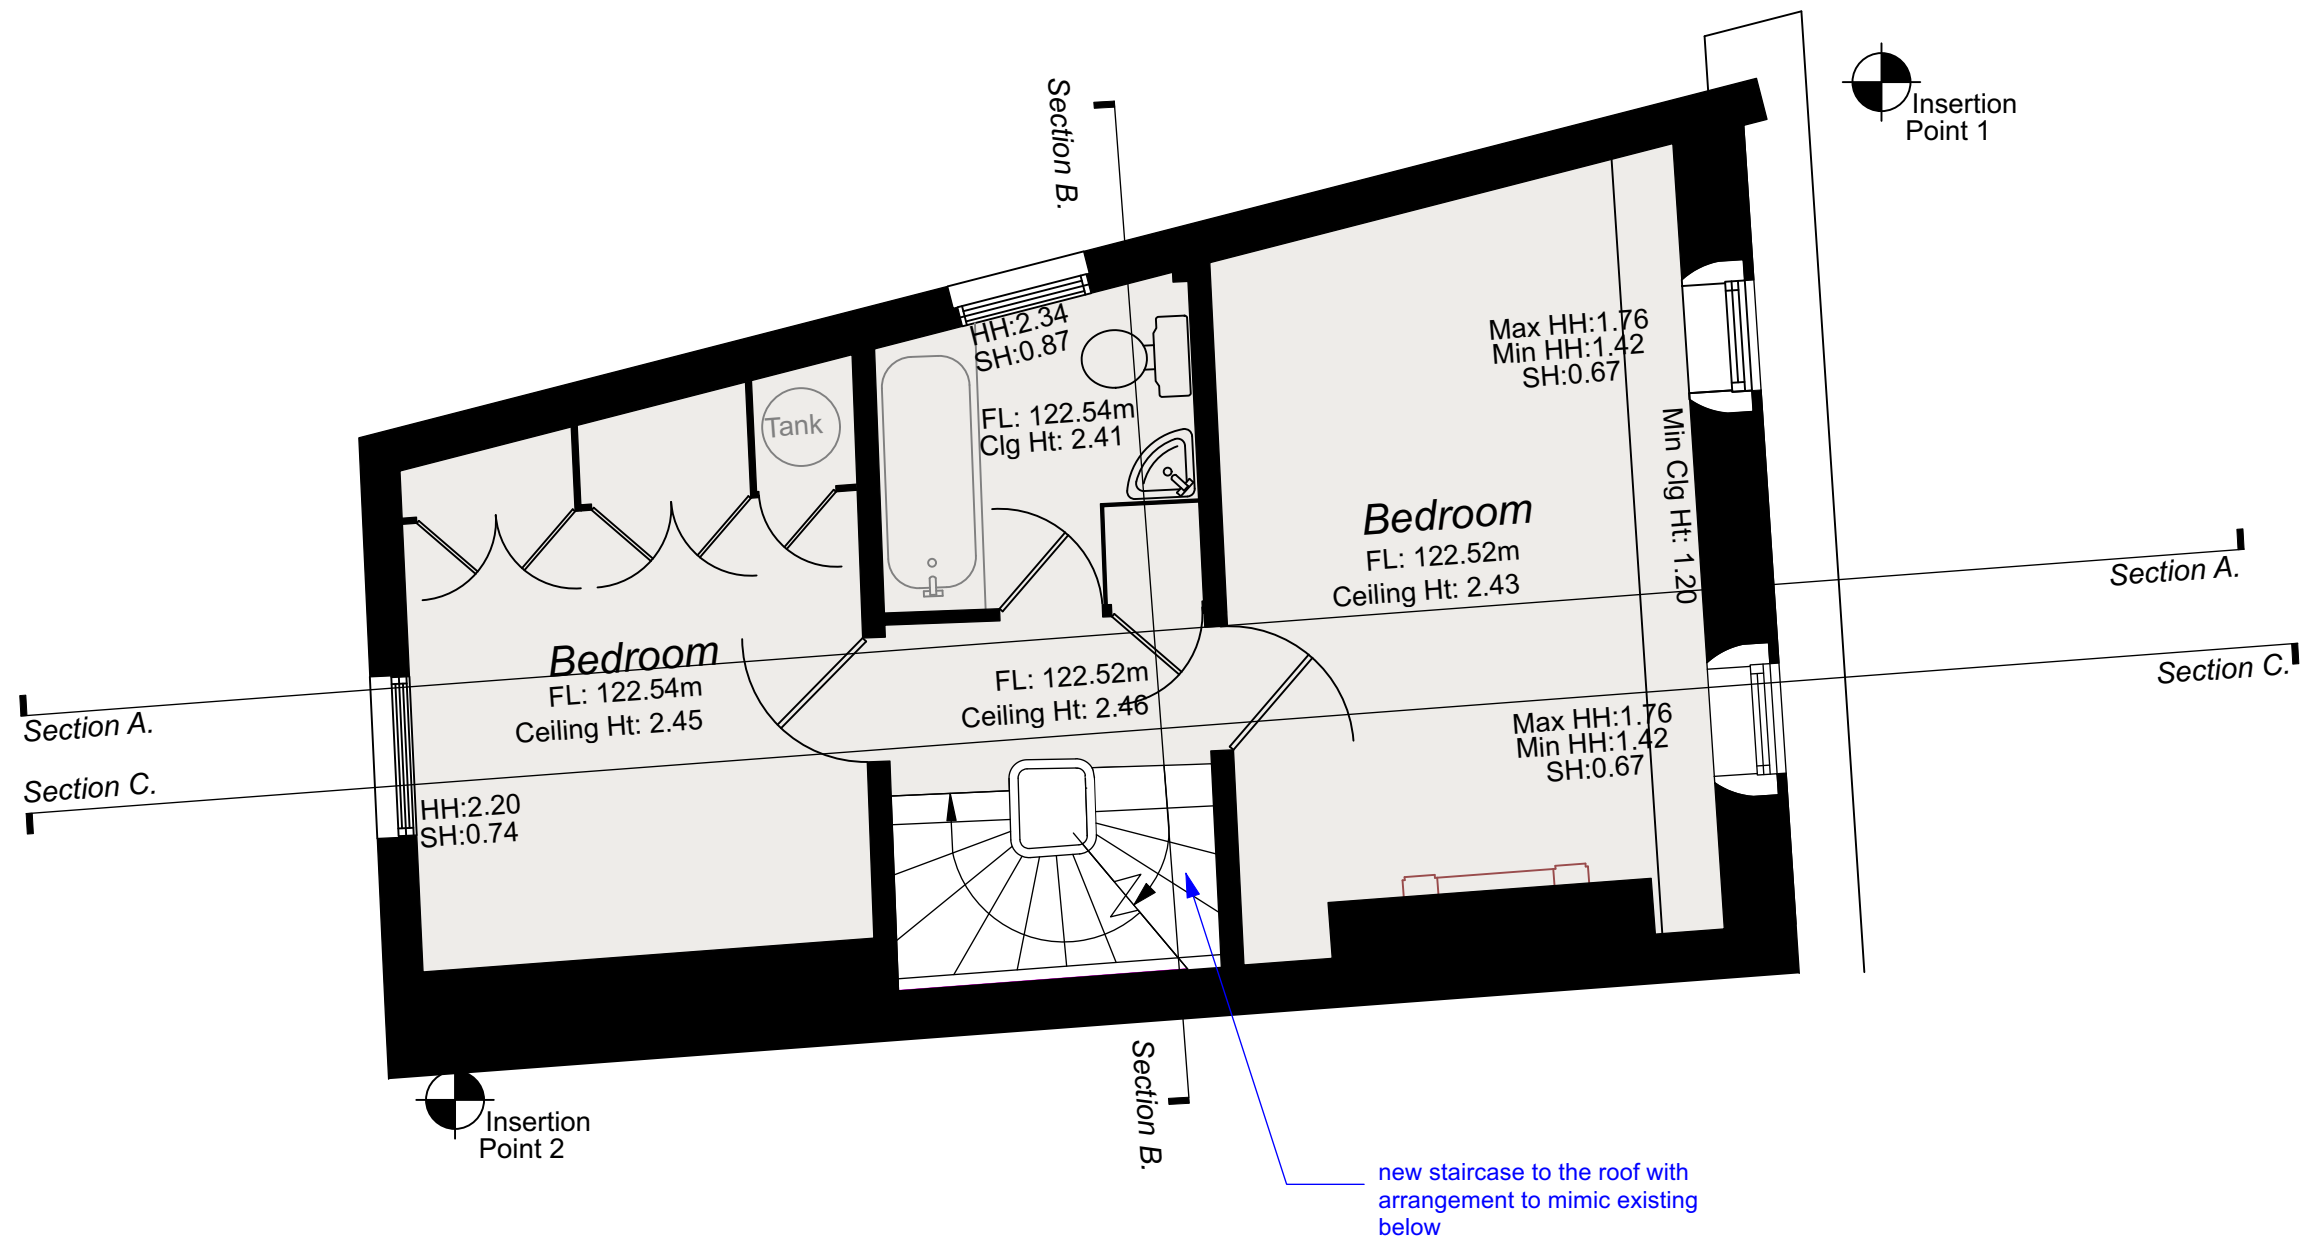

WRITTEN DIMENSIONS ONLY TO BE USED ALL DIMENSIONS ARE IN MILLIMETRES ALL DIMENSIONS TO BE VERIFIED ON SITE  ANY INCONSISTENCIES TO BE REPORTED TO THE ARCHITECT IMMEDIATELY	Job No <b>7459</b>		<b>p-ad</b> 192D Campden Hill Road, Notting Hill Gate, London, W8 7TH		t: 0208-4590172 e: ben@pelicanad.co.uk	<b>p-ad</b>	
	FOR PLANNING PURPOSES ONLY						
	73a Heath Street Hampstead, London NW3 6UG		Title <b>Proposed Third Floor Plan</b>				
		Drawn by <b>NS</b>	Scale <b>1:50 @ A3</b>	Number <b>7459/PL/ 17</b>	Rev		

PROPOSED ROOF PLAN

 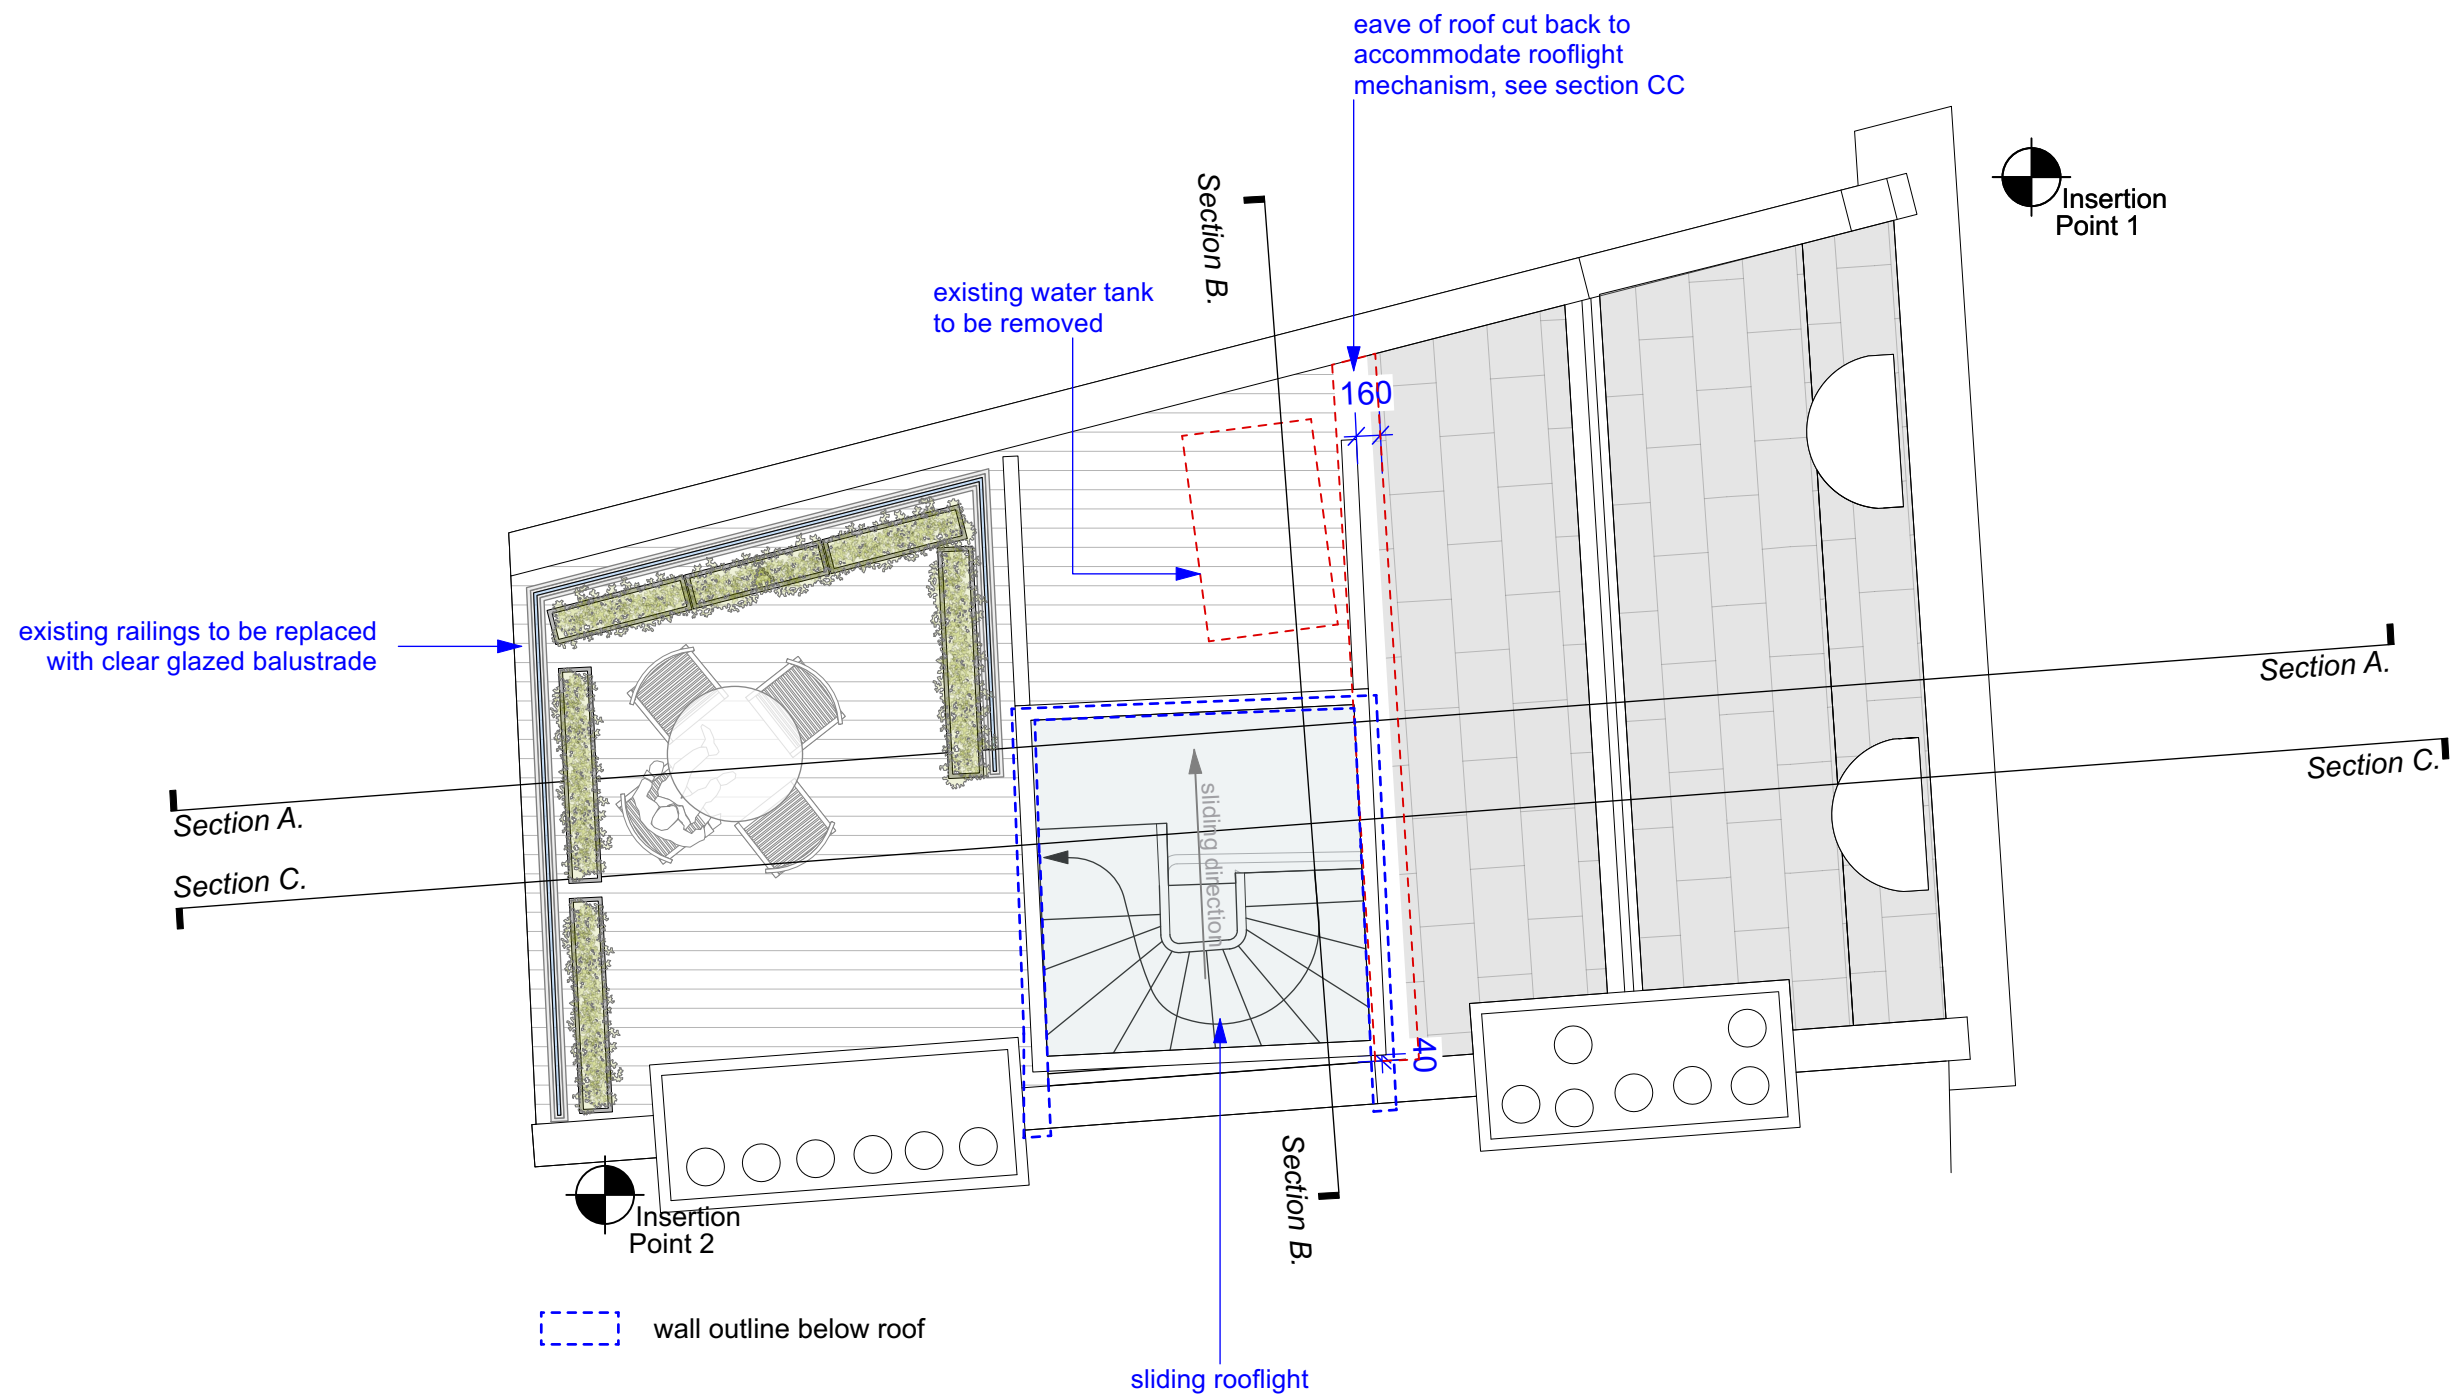


WRITTEN DIMENSIONS ONLY TO BE USED ALL DIMENSIONS ARE IN MILLIMETRES ALL DIMENSIONS TO BE VERIFIED ON SITE ANY INCONSISTENCIES TO BE REPORTED TO THE ARCHITECT IMMEDIATELY	Job No <b>7459</b>		<b>p-ad</b> 192D Compend Hill Road, Notting Hill Gate, London, W8 7TH		t: 0208-4590172 e: ben@pelicanad.co.uk		<b>p-ad</b>
	FOR PLANNING PURPOSES ONLY						
	73a Heath Street Hampstead, London NW3 6UG		Title	Proposed Roof Plan			
	Drawn by NS	Scale 1:50 @ A3	Number 7459/PL/18			Rev	

PROPOSED FRONT ELEVATION

no change



Datum: 110.00m.  
Elevation 1.

 


WRITTEN DIMENSIONS ONLY TO BE USED  ALL DIMENSIONS ARE IN MILLIMETRES  ALL DIMENSIONS TO BE VERIFIED ON SITE  ANY INCONSISTENCIES TO BE REPORTED TO THE ARCHITECT IMMEDIATELY	Job No <b>7459</b>		<b>p-ad</b> 192D Campden Hill Road, Notting Hill Gate, London, W8 7TH		t: 0208-4590172 e: ben@pelicanad.co.uk	<b>p-ad</b>	
	FOR PLANNING PURPOSES ONLY						
	73a Heath Street Hampstead, London NW3 6UG		Title	Proposed Front Elevation			
		Drawn by NS	Scale	1:100 @A3		Number 7459/PL/19	Rev

PROPOSED REAR ELEVATION




*Datum: 110.00m.*  
*Elevation 3.*

 


WRITTEN DIMENSIONS ONLY TO BE USED ALL DIMENSIONS ARE IN MILLIMETRES ALL DIMENSIONS TO BE VERIFIED ON SITE  ANY INCONSISTENCIES TO BE REPORTED TO THE ARCHITECT IMMEDIATELY	Job No <b>7459</b>		<b>p-ad</b> 192D Campden Hill Road, Notting Hill Gate, London, W8 7TH		t: 0208-4590172 e: ben@pelicanad.co.uk		<b>p-ad</b>
	FOR PLANNING PURPOSES ONLY		Title		Proposed Rear Elevation		
	73a Heath Street Hampstead, London NW3 6UG		Drawn by NS	Scale 1:100 @A3	Number 7459/PL/20	Rev	



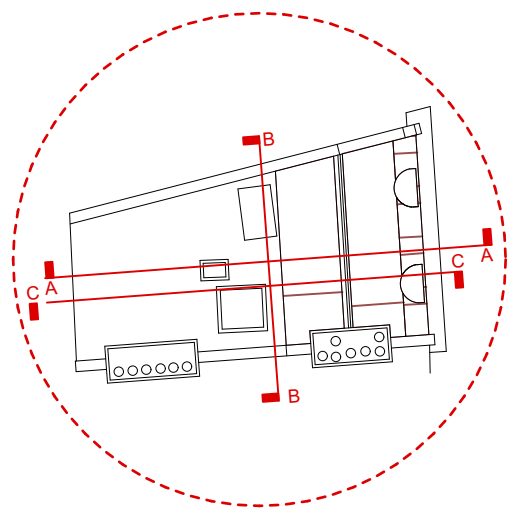

key plan

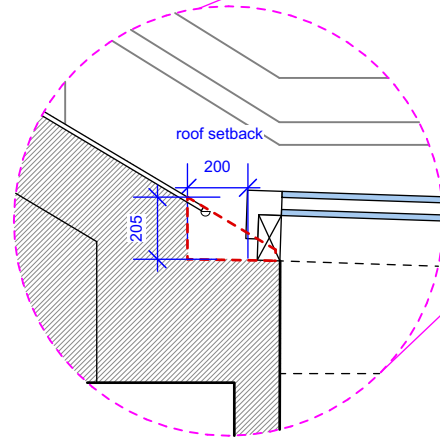


roof detail 1:25


  removed fabric

## PROPOSED CC SECTION

1:100

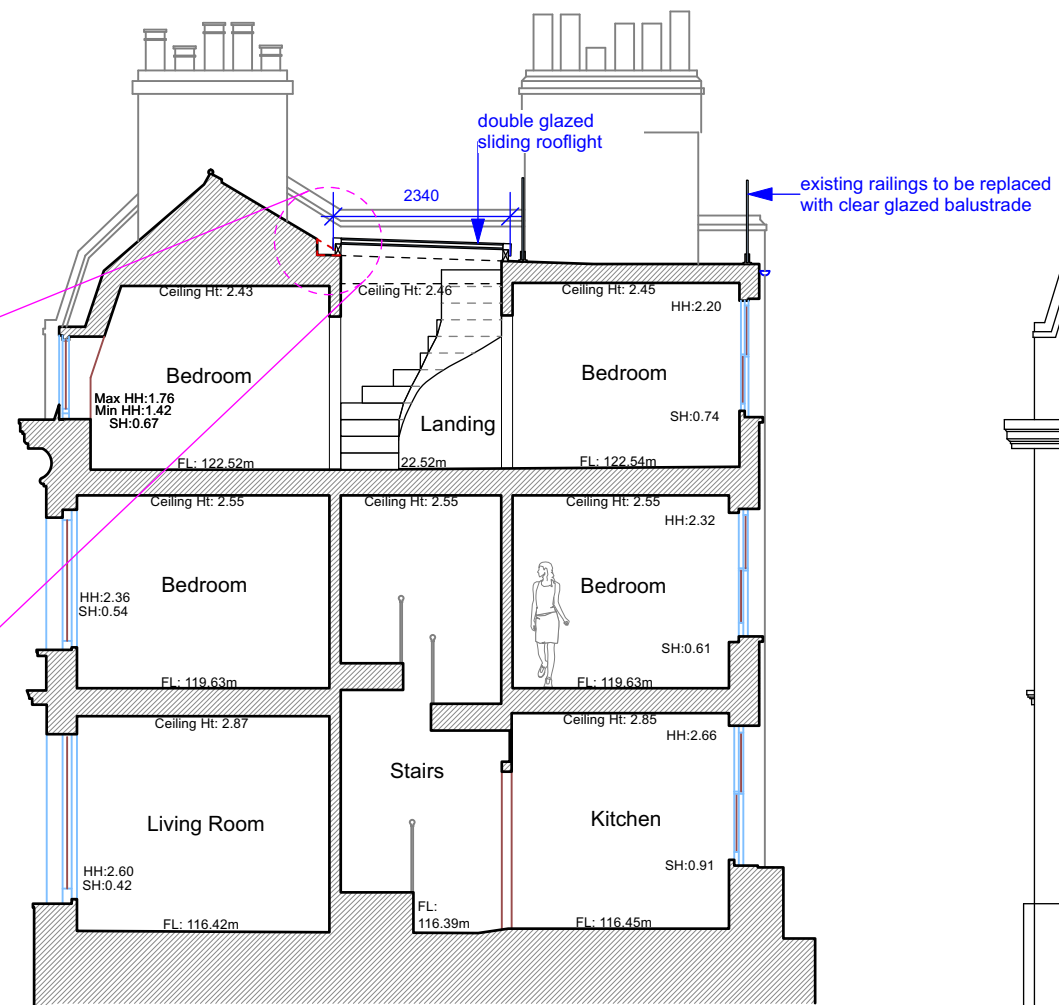


## PROPOSED SIDE ELEVATION

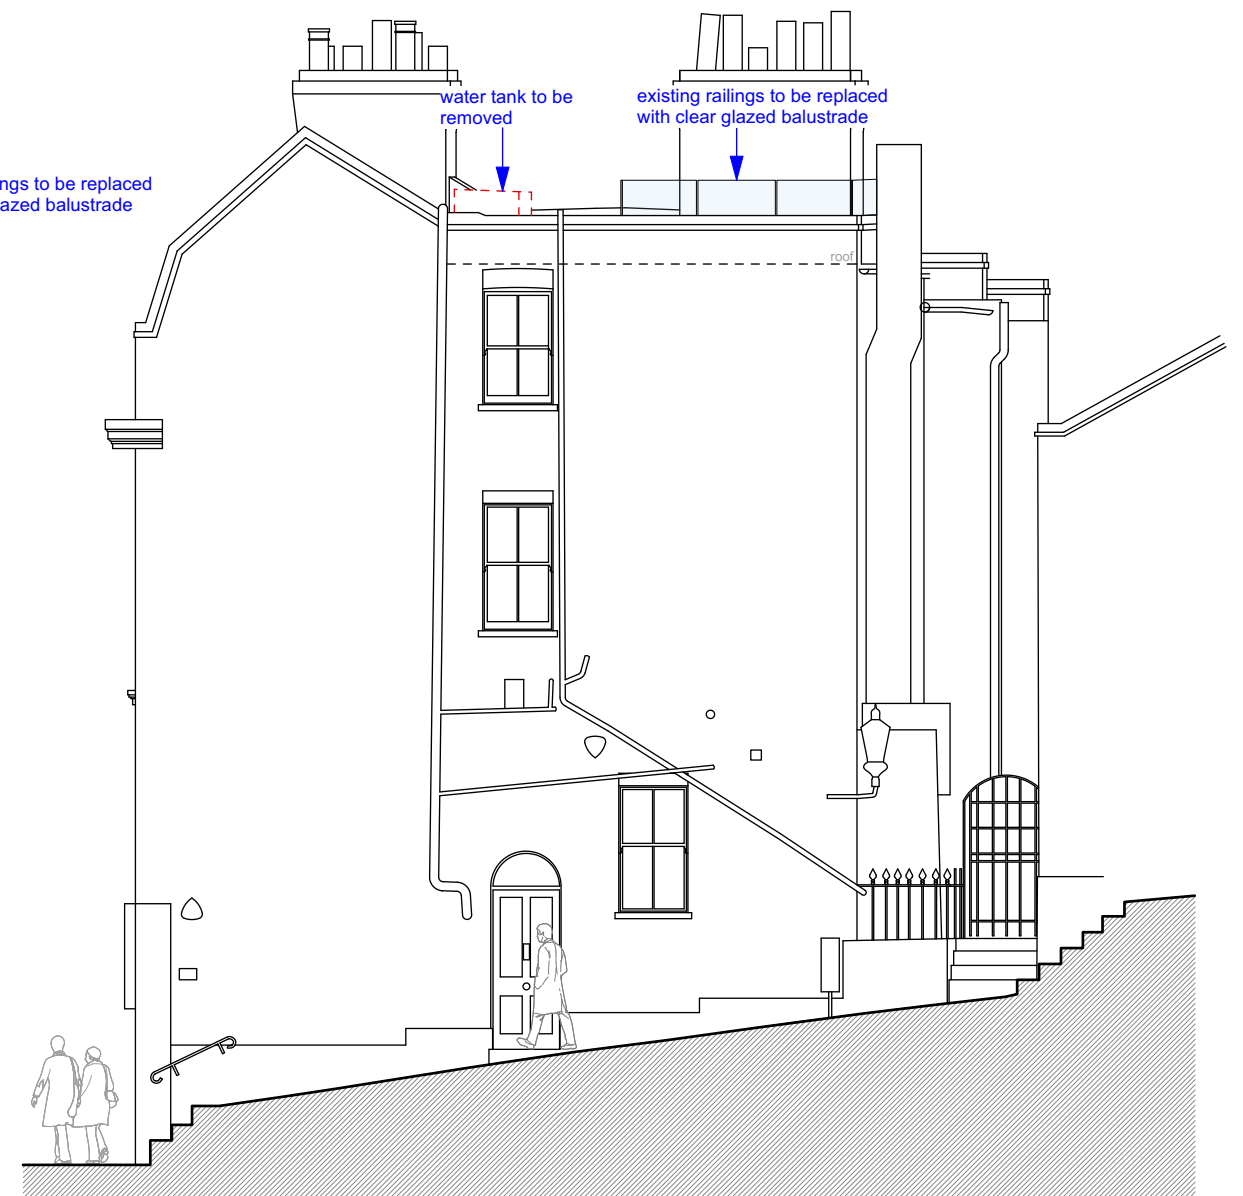


Datum: 110.00m.


Datum: 110.00m.

 

WRITTEN DIMENSIONS ONLY TO BE USED ALL DIMENSIONS ARE IN MILLIMETRES ALL DIMENSIONS TO BE VERIFIED ON SITE ANY INCONSISTENCIES TO BE REPORTED TO THE ARCHITECT IMMEDIATELY	Job No <b>7459</b>		<b>p-ad</b> 192D Campden Hill Road, Notting Hill Gate, London, W8 7TH		t: 0208-4590172 e: ben@pelicanad.co.uk	<b>p-ad</b>
	FOR PLANNING PURPOSES ONLY		Title		Proposed CC Section and Side Elevation	
	73a Heath Street Hampstead, London NW3 6UG		Drawn by NS	Scale 1:100 @A3	Number 7459/PL/21	
					Rev	

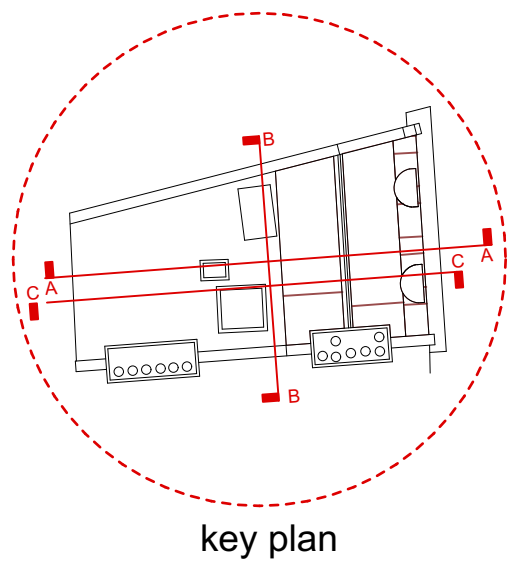


## PROPOSED AA SECTION

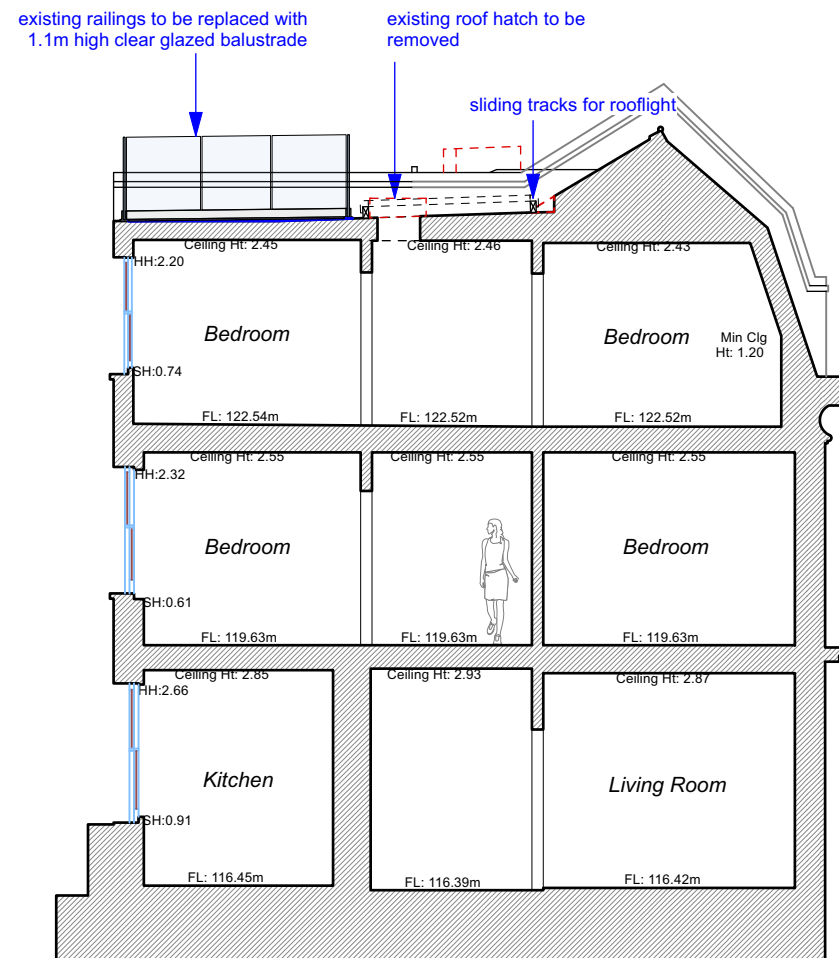


Datum: 110.00m.

## PROPOSED BB SECTION

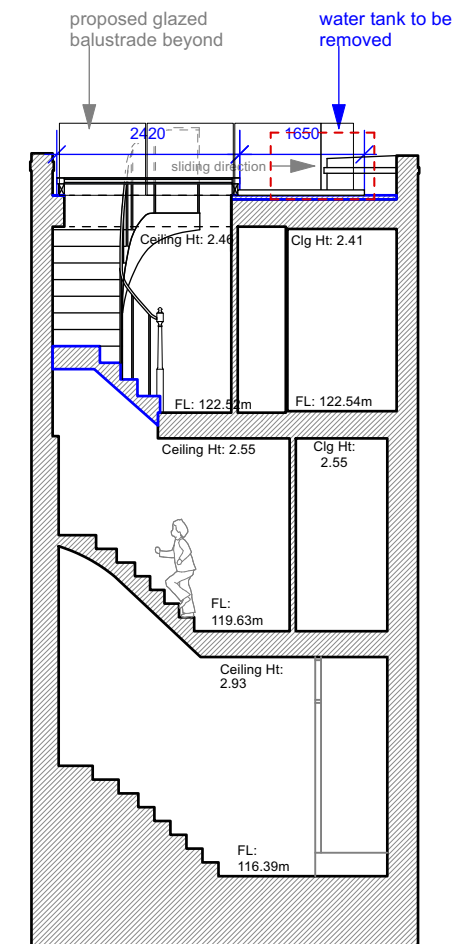

Datum: 110.00m.

 

<small>WRITTEN DIMENSIONS ONLY TO BE USED ALL DIMENSIONS ARE IN MILLIMETRES ALL DIMENSIONS TO BE VERIFIED ON SITE ANY INCONSISTENCIES TO BE REPORTED TO THE ARCHITECT IMMEDIATELY</small>	Job No <b>7459</b>		<b>p-ad</b> <small>192D Camden Hill Road, Notting Hill Gate, London, W8 7TH</small>		<small>t: 0208-4590172 e: ben@pelicanad.co.uk</small>	<b>p-ad</b>
	FOR PLANNING PURPOSES ONLY		Title		Proposed AA and BB Sections	
	73a Heath Street Hampstead, London NW3 6UG		Drawn by NS	Scale 1:100 @A3	Number 7459/PL/22	
					Rev	