



Existing west elevation



Site plan 1:500



Scalebar 1:100

This drawing is the property of Sashed Ltd.
It may not be copied, transmitted or disclosed to any third party or unauthorised person without written permission. The drawing to be read with all other relevant drawings.

Project:
Proposed replacement
windows at:

18 Parkhill Road
London
NW3 2YN

Order reference:
T1898 Williams

v2.0 29 Aug 2024

Drawing for planning
permission only
Print @ A3

Sashed Limited

Studio 26
52-56 Standard Road
London
NW10 6EU
0800 195 2939



Existing elevation. Scale 1:100 @ A3



This drawing is the property of Sashed Ltd.
It may not be copied, transmitted or disclosed to any third party or unauthorised person without written permission. The drawing to be read with all other relevant drawings.

Project:
Proposed replacement windows at:

18 Parkhill Road
London
NW3 2YN

Order reference:
T1898 Williams

v2.0 29 Aug 2024


Drawing for planning
permission only
Print @ A3

Sashed Limited

Studio 26
52-56 Standard Road
London
NW10 6EU
0800 195 2939



SASHED

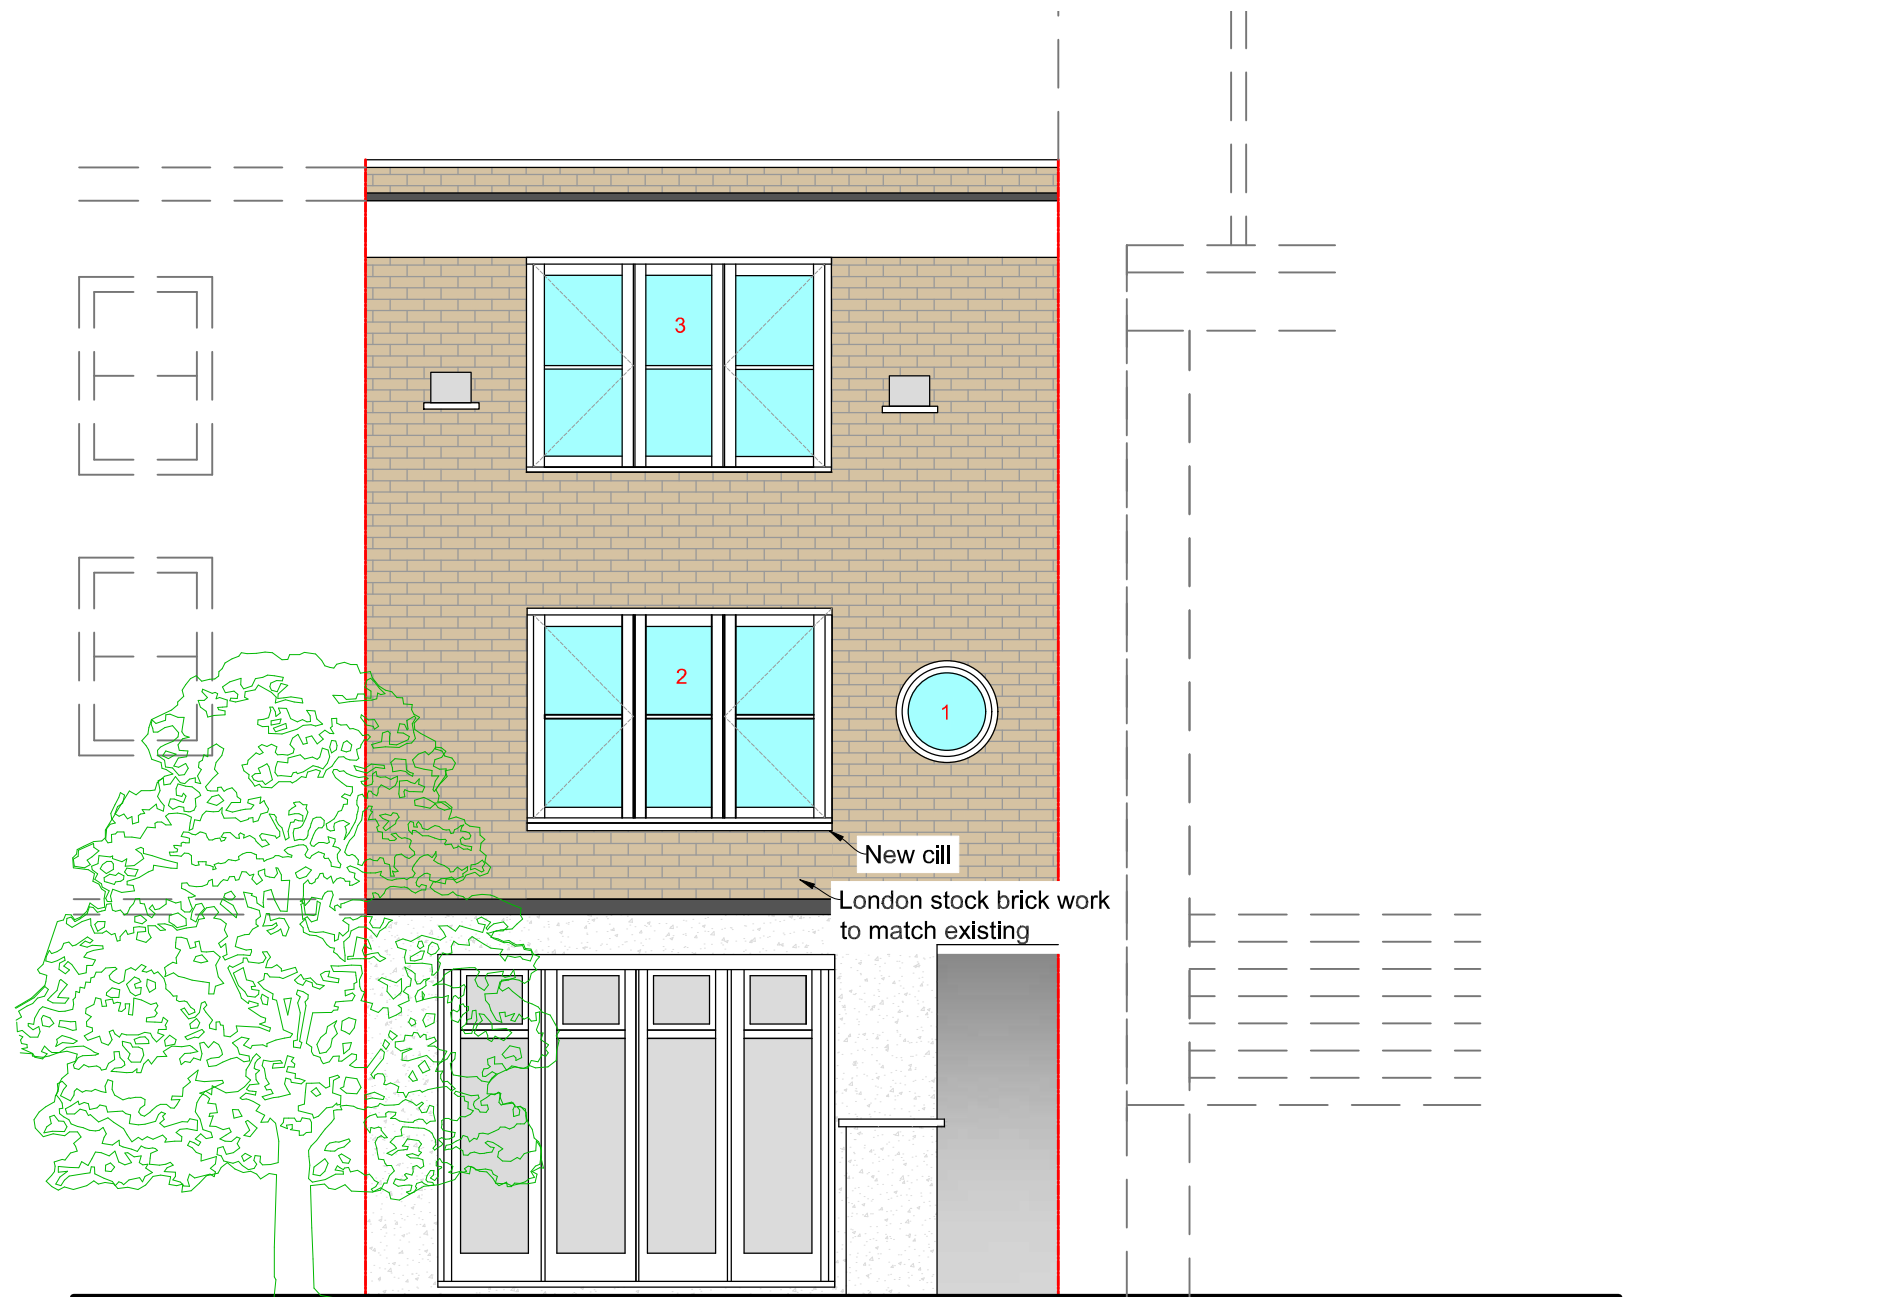

Proposed west elevation

Proposed elevation. Scale 1:50 @ A3

Scalebar 1:50