


NEW 1200mm WIDE x 1100mm
HIGH WINDOW OPENING WITH
DOUBLE GLAZED TIMBER WINDOW
TO MATCH EXISTING WINDOWS

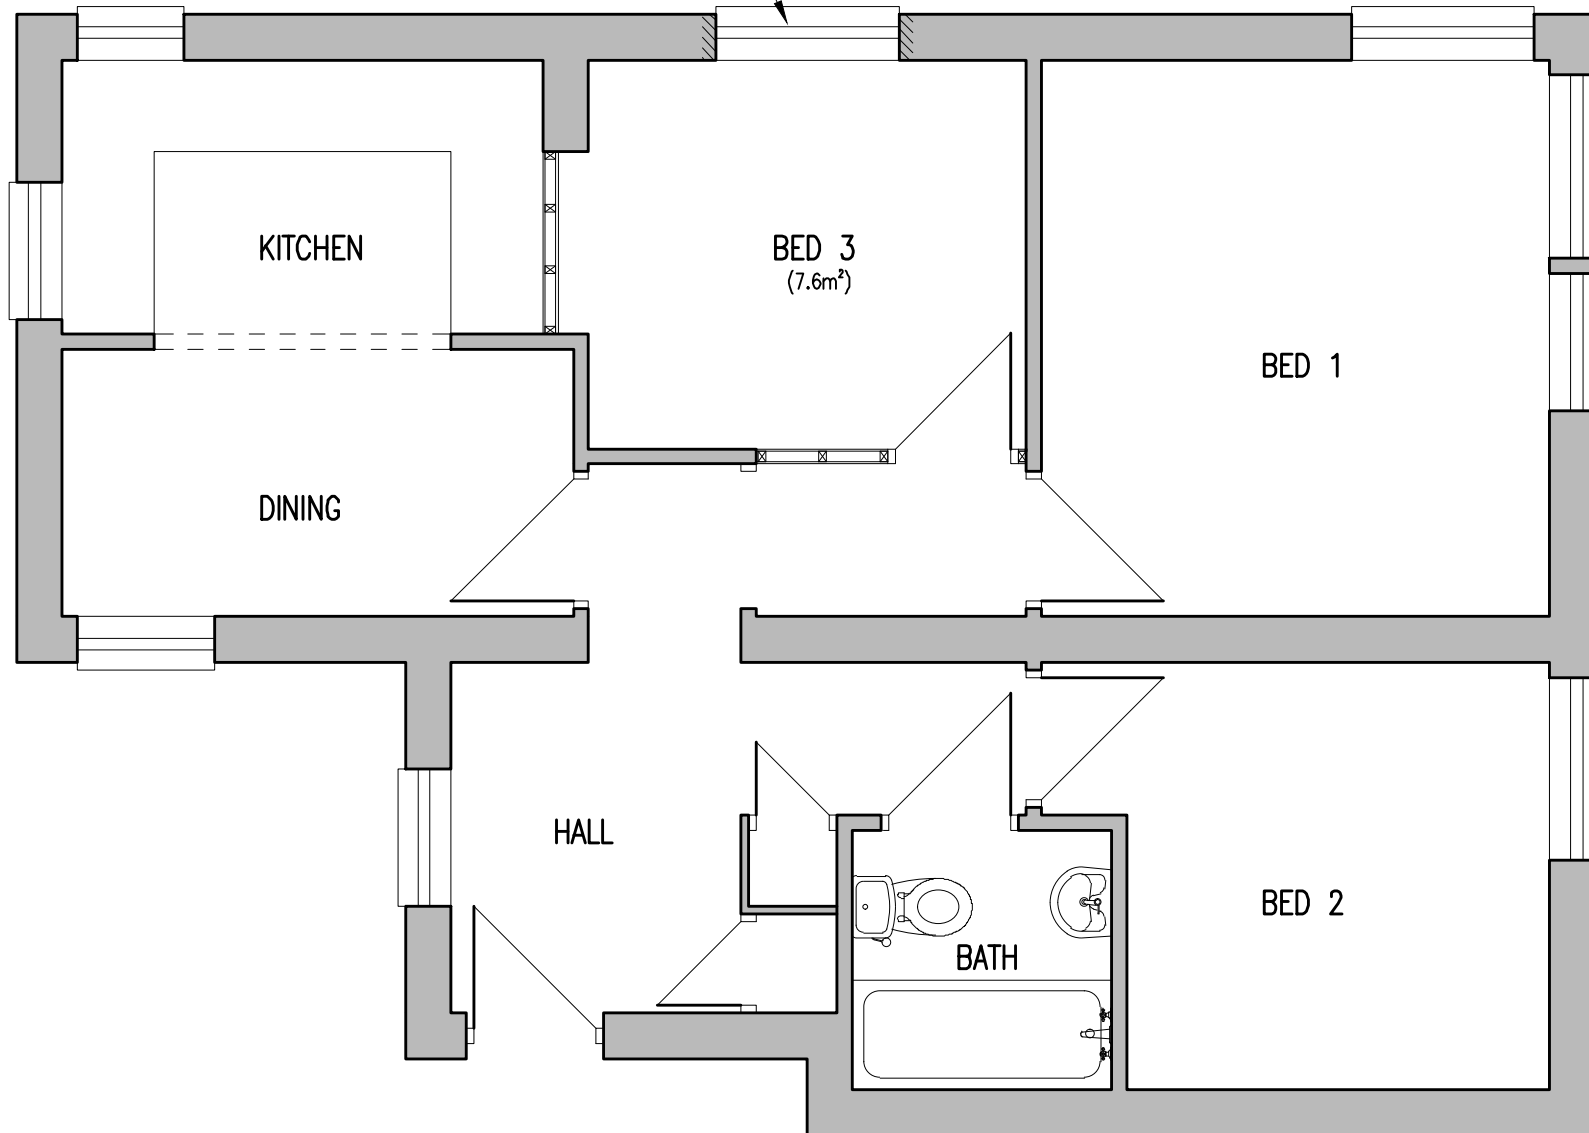

PROPOSED FIRST FLOOR PLAN (No. 41)

SCALE 1:50

Drawing Title		
PROPOSED NEW WINDOW – 41 BEAUMONT WALK NW3 4SW LONDON		
Project No.	Discipline	Drawing No.
WE02607	S	800
Scale	Date	Revision
1:50	07/24	
Drawn	Checked	Sheet Size
RN		A4