


SECOND FLOOR FLAT NOT
PART OF THIS APPLICATION

41 BEAUMONT WALK

GROUND FLOOR FLAT NOT
PART OF THIS APPLICATION

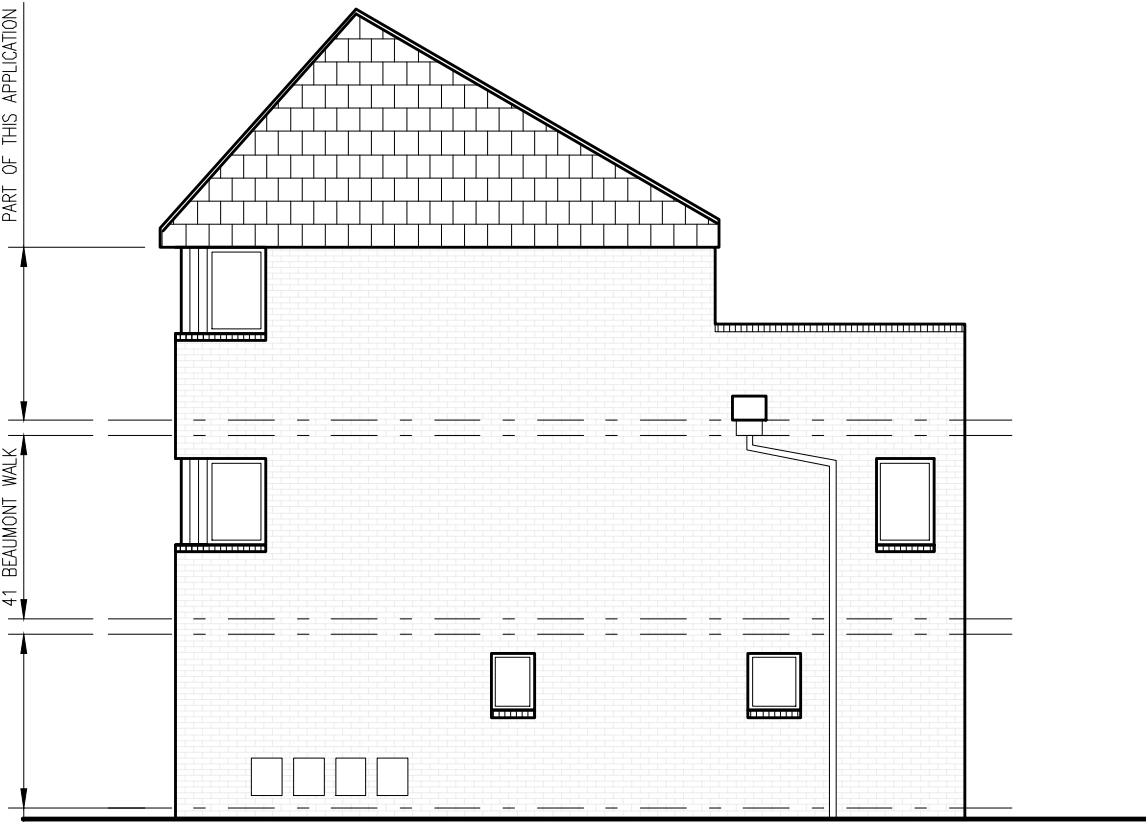

NORTH ELEVATION (EXISTING)

SCALE 1:100

<small>Drawing Title</small> EXISTING NORTH ELEVATION 41 BEAUMONT WALK NW3 4SW LONDON		
<small>Project No.</small> WE02607	<small>Discipline</small> S	<small>Drawing No.</small> 701
<small>Scale</small> 1:100	<small>Date</small> 07/24	<small>Revision</small>
<small>Drawn</small> RN	<small>Checked</small>	<small>Sheet Size</small> A4