


SECOND FLOOR FLAT NOT  
PART OF THIS APPLICATION

41 BEAUMONT WALK

GROUND FLOOR FLAT NOT  
PART OF THIS APPLICATION

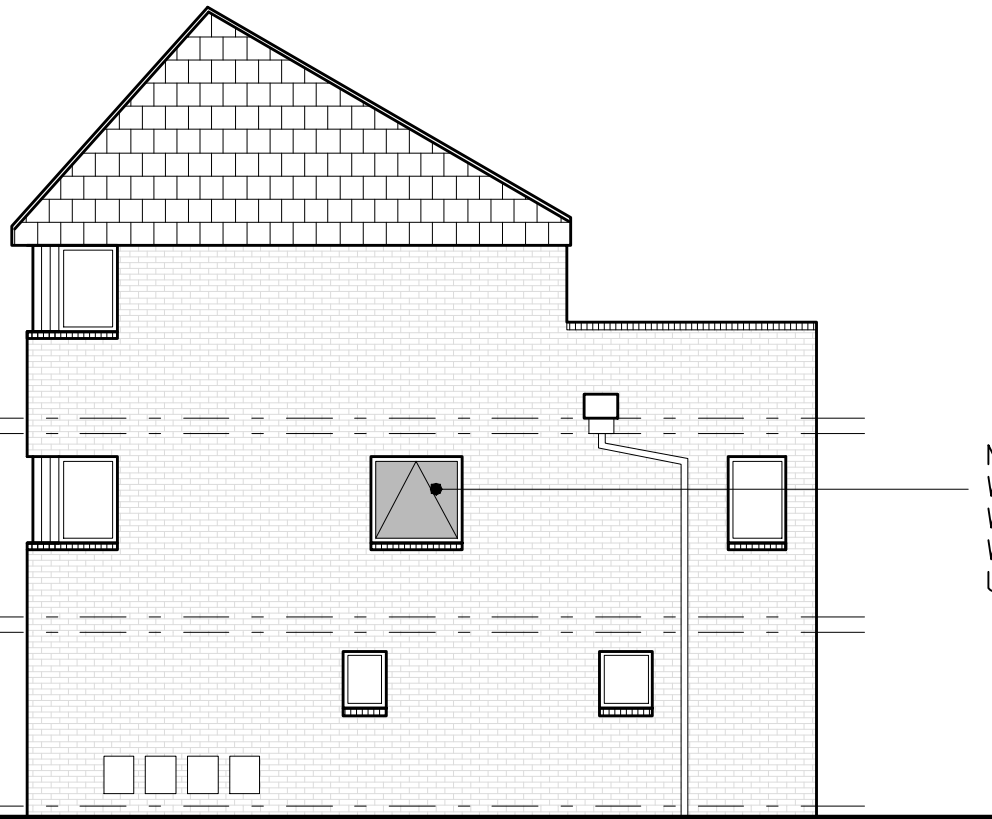

NEW 1200mm WIDE OPENING  
WITH DOUBLE GLAZED TIMBER  
WINDOW TO MATCH EXISTING  
WINDOWS. BRICK CILL FORMED  
USING EXISTING BRICKS

# NORTH ELEVATION (PROPOSED)

SCALE 1:100

Drawing Title		
PROPOSED NORTH ELEVATION 41 BEAUMONT WALK NW3 4SW LONDON		
Project No.	Discipline	Drawing No.
WE02607	S	801
Scale	Date	Revision
1:100	07/24	
Drawn	Checked	Sheet Size
RN		A4