



**EXISTING FRONT & REAR ELEVATIONS**  
NORTH EAST & SOUTH WEST

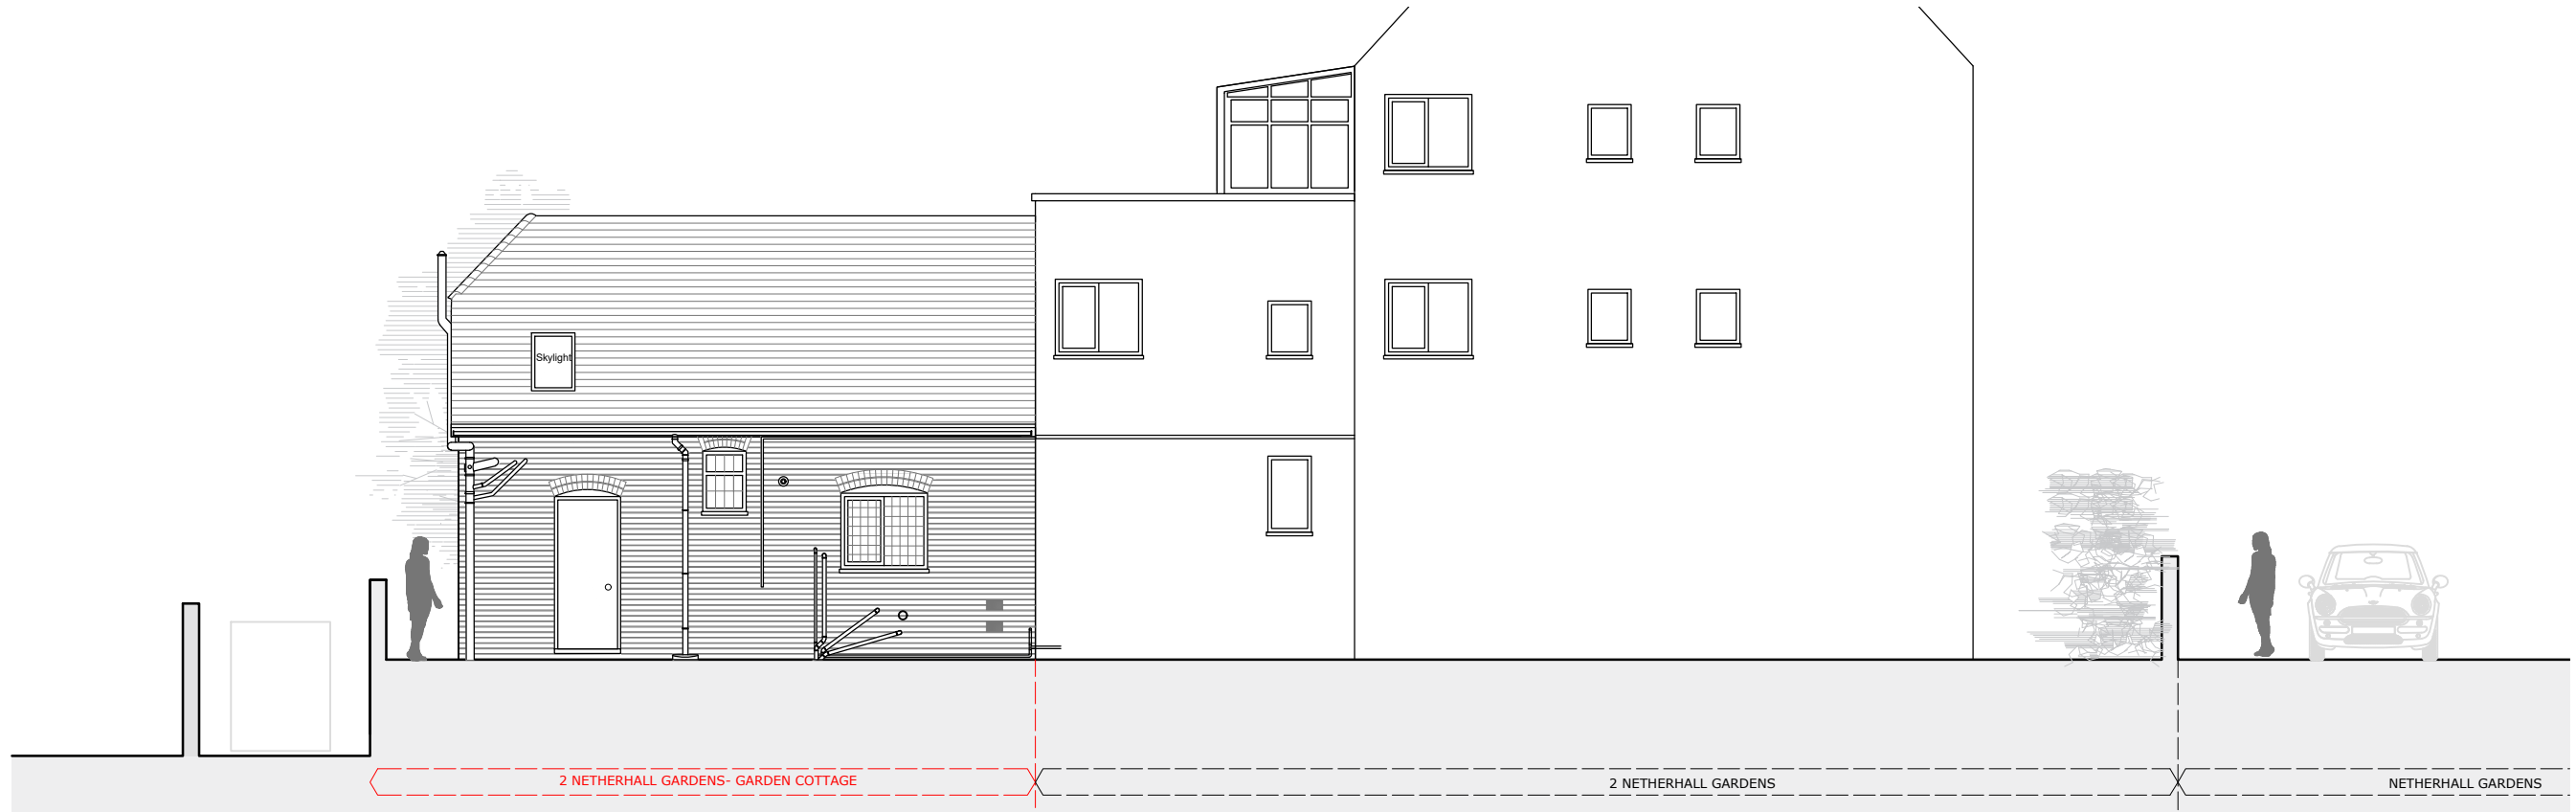

NORTH EAST ELEVATION (FRONT)



SOUTH WEST ELEVATION (REAR)

 

rev			
project	2 Netherhall Gardens Garden Cottage NW3		
client			
drawing	EXISTING		
	Front & Rear Elevations North-East & South-West		
drawn	checked	date	
JM	JE	28.08.2024	
scale		paper size	
1:100	@	A3	
drawing no	8445 / 40		

**PLANNING**

**MDC** METROPOLITAN DEVELOPMENT CONSULTANCY

66 Bickenhall Mansions  
Bickenhall Street  
London W1U 6BS  
t: +44(0)207 486 6675  
e: info@mdlondon.com  
w: www.mdlondon.com