



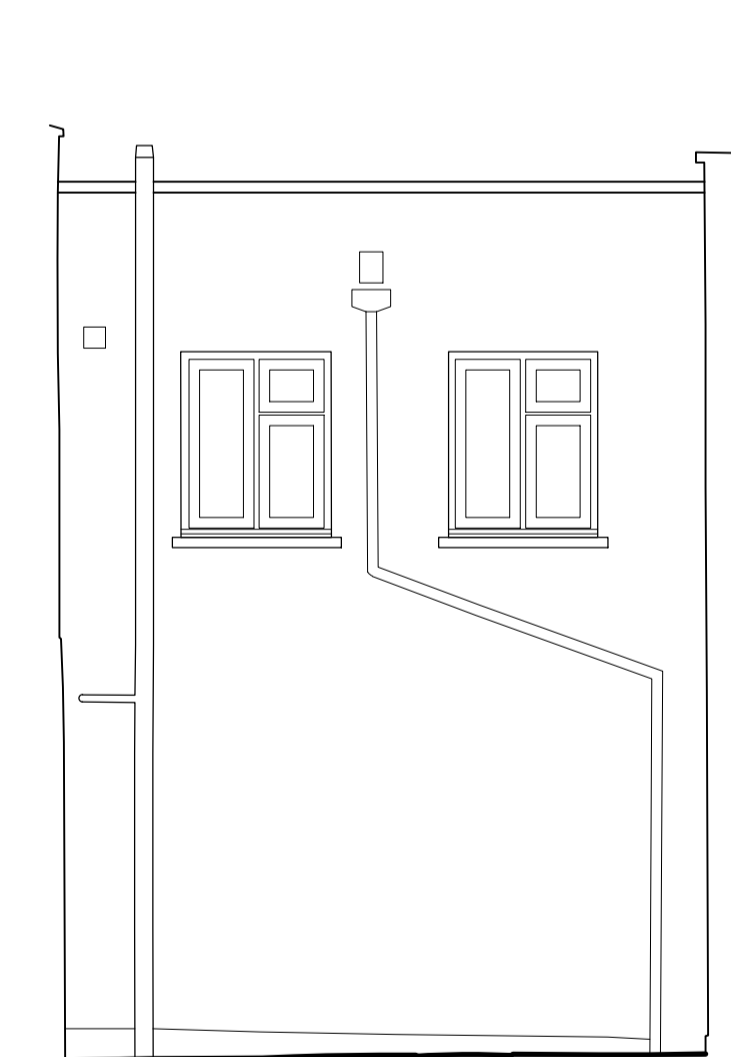

WEST ELEVATION A  
SCALE 1 : 50



EAST ELEVATION  
SCALE 1 : 50

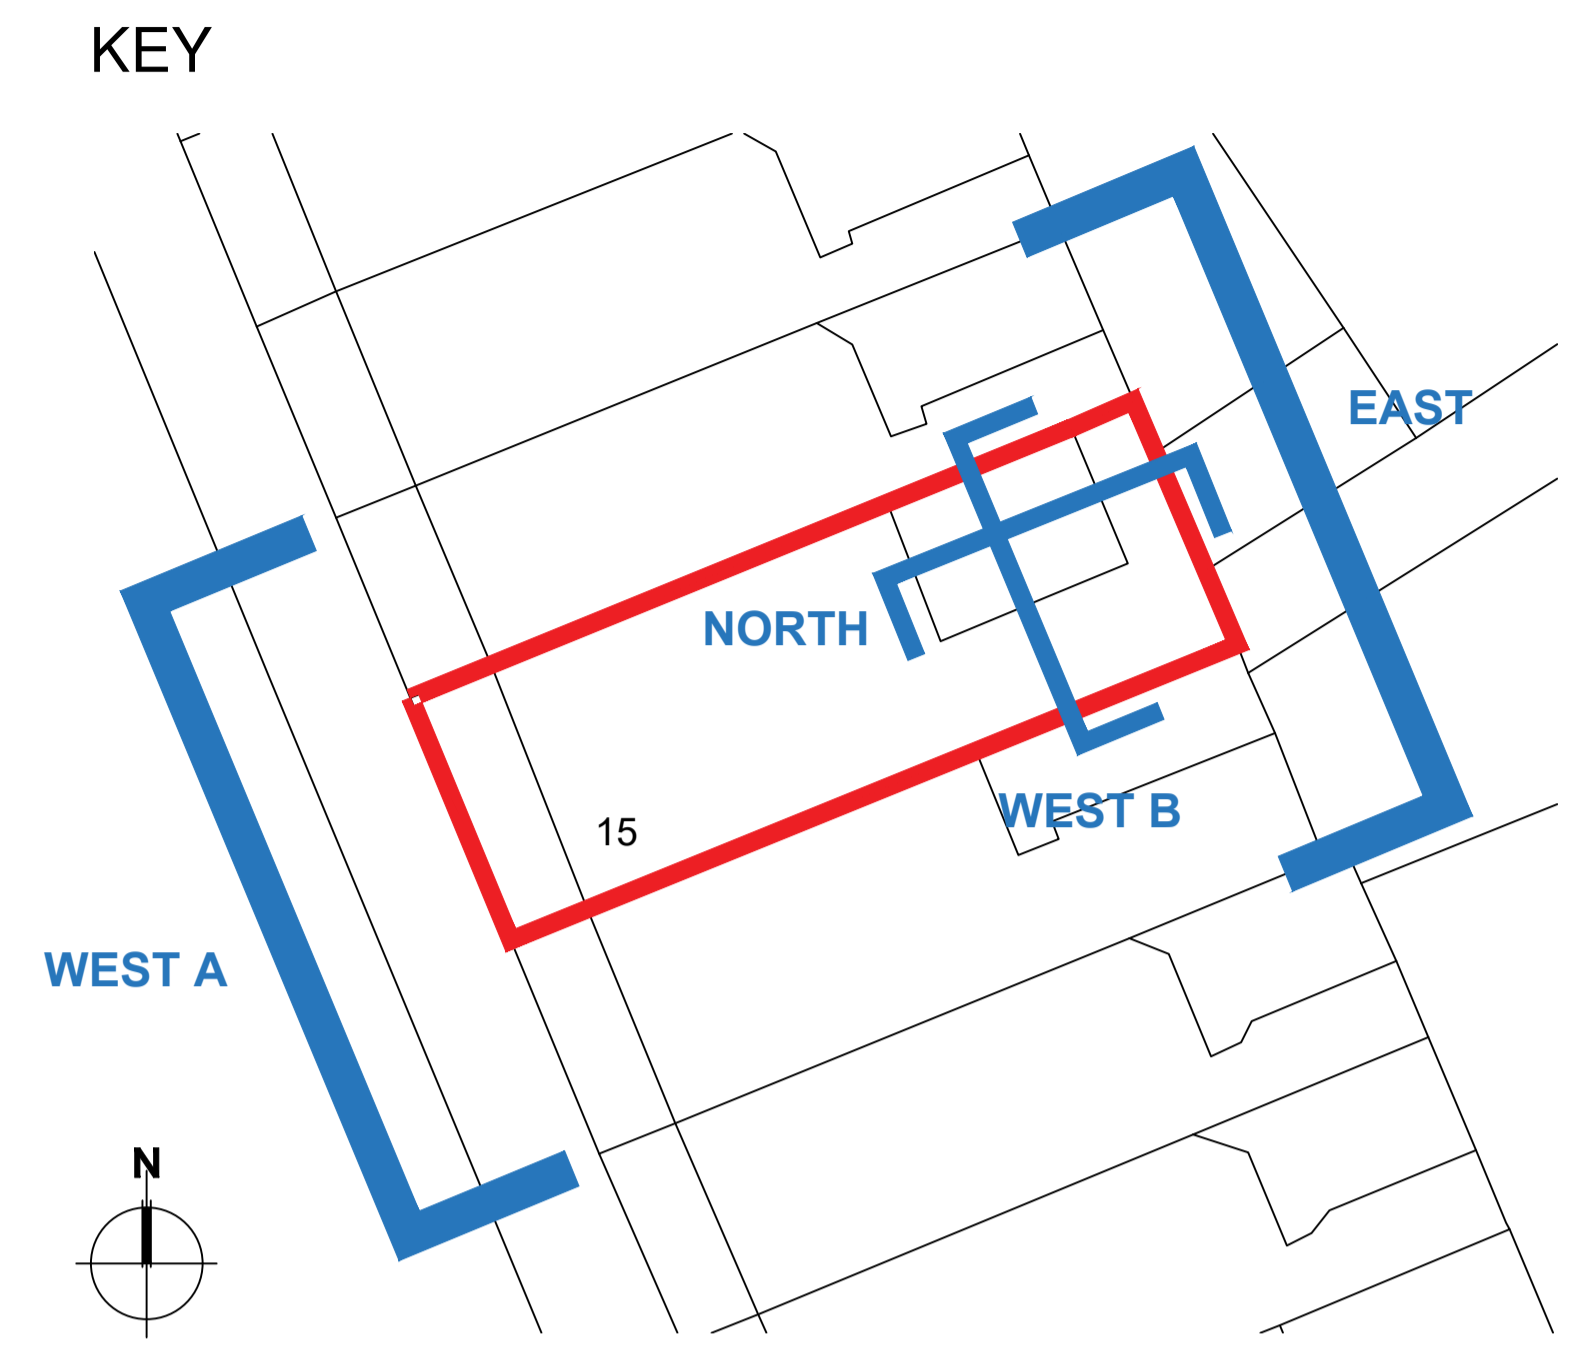

WEST ELEVATION B  
SCALE 1 : 50



NORTH ELEVATION  
SCALE 1 : 50

