


Block Plan  
Scale 1:500




Site Location Plan  
Scale 1:1250

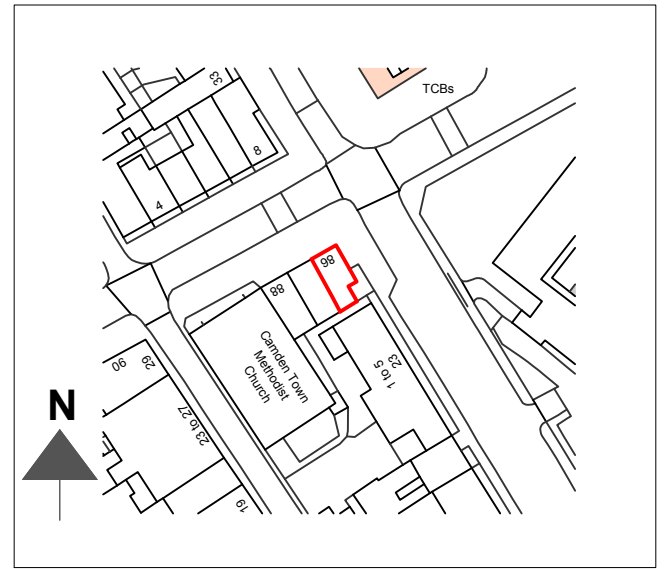


Side Elevation




Front Elevation

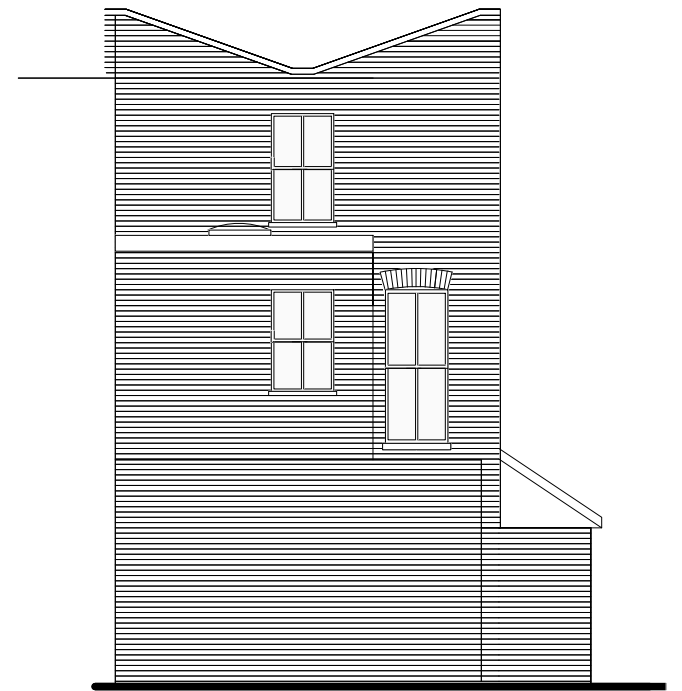


Back Elevation

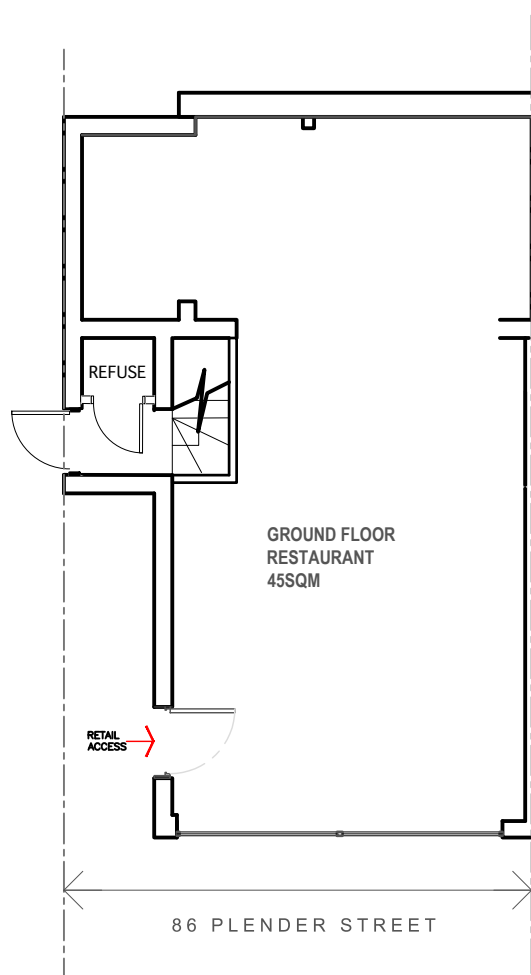

Ground Floor Plan  
Scale 1:100

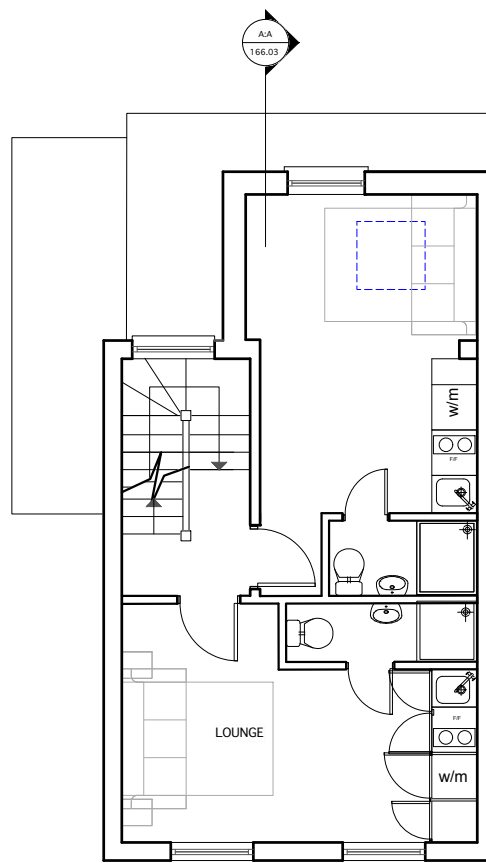


First Floor Plan  
Scale 1:100

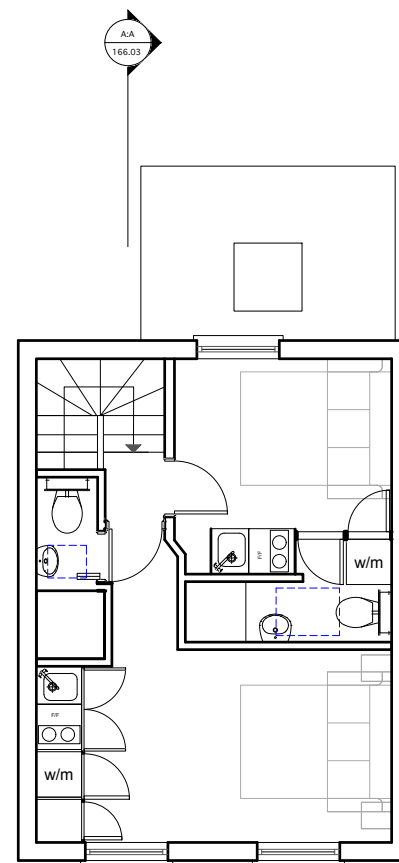

Second Floor Plan  
Scale 1:100

**Notes**  
Report any discrepancies  
Copyright owned by Buxton Associates  
For planning purposes only.

 

**Notes**  
Report any discrepancies  
Copyright owned by Buxton Associates  
For planning purposes only.



**Buxton Architectural Service**

30 Redbourne Avenue, London N3 2BS

mobile +44 07980447962  
e-mail: cdbuxton@me.com

Rev	Date

Planning Application

Project :  
86 Plender Street,  
NW1 0JN

Job Title :Replacement of existing rear and  
front upper floor windows with timber double  
glazed sash windows.

Existing Floor Plan,  
Elevations & Site Plans

Date  
27/09/24

Scale:  
1:100 1:500  
1:1250 @ A3

Drg. No.  
CL/FP01

Rev.