



EDW_101

Description: Double leaf steel framed steel panel door with fixed metal toplight
Type Mark: EDW_101
Spec Code: L20/480A
Finish: PPC (colour TBC)
Swing: Refer to GA Plans
Security: Refer to MEP Engineers Info
Ironmongery: Refer to Ironmongery Schedule

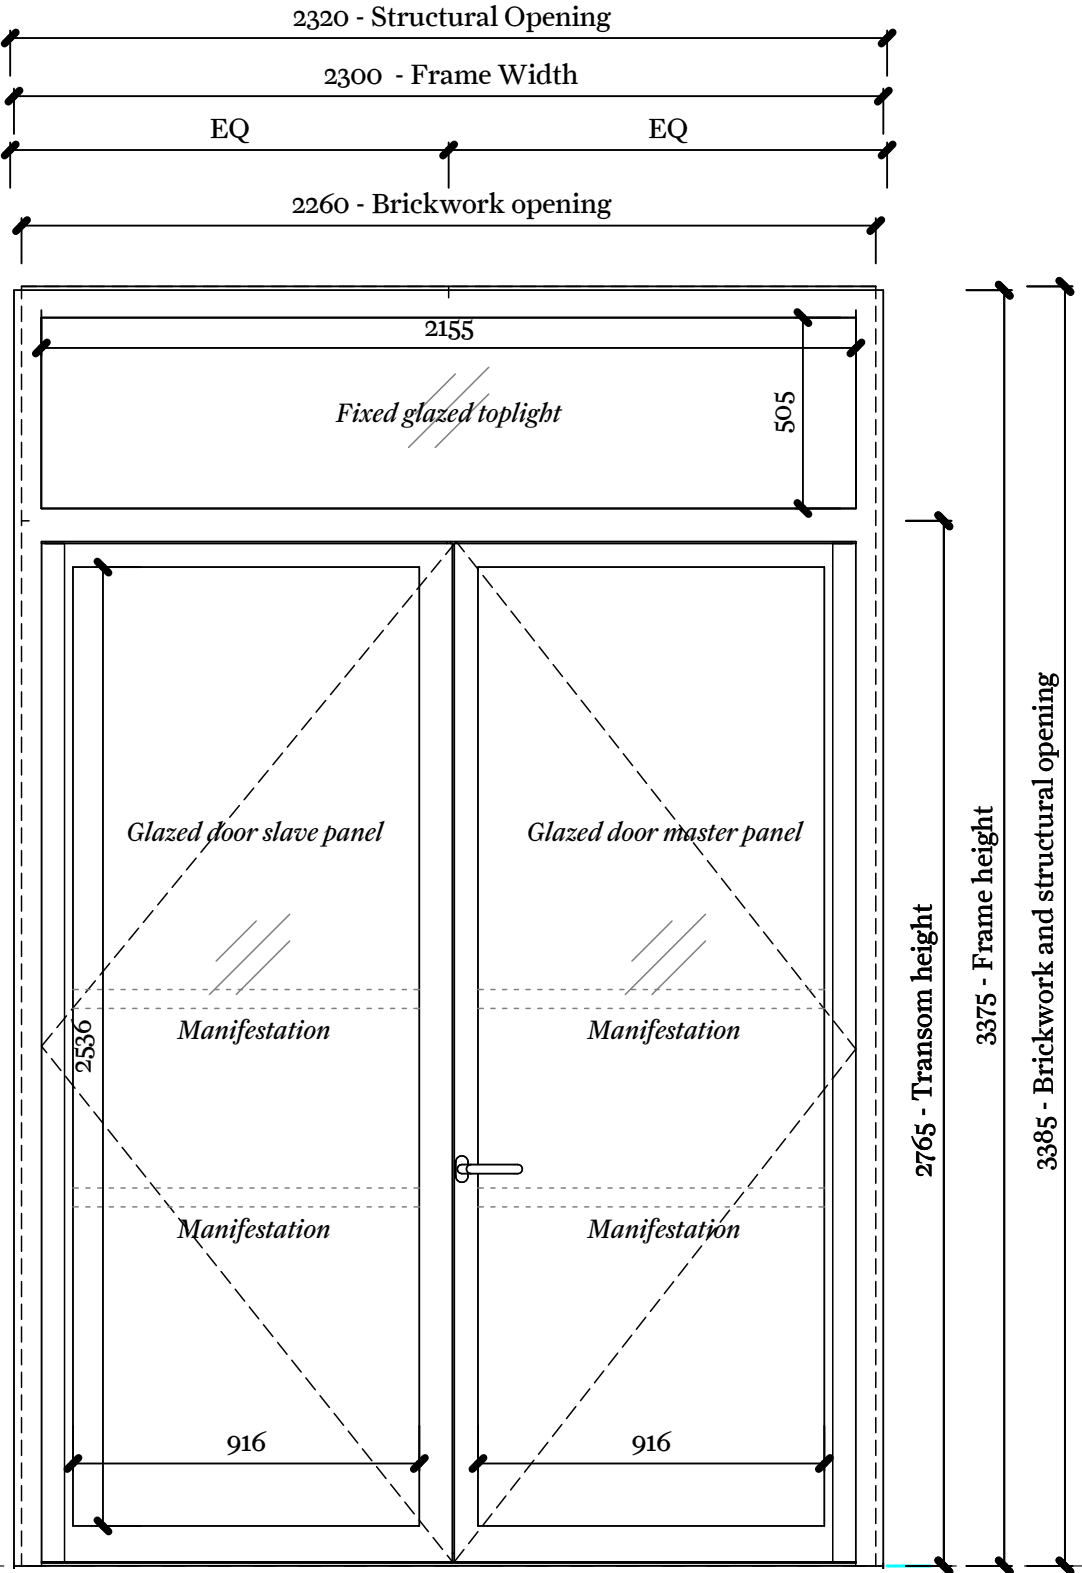


EDW_102

Description: Double leaf steel framed glazed door with fixed glazed toplight; anti-finger-trap
Type Mark: EDW_102
Spec Code: L20/480B
Finish: PPC (colour TBC)
Swing: Refer to GA Plans
Security: Refer to MEP Engineers Info
Ironmongery: Refer to Ironmongery Schedule

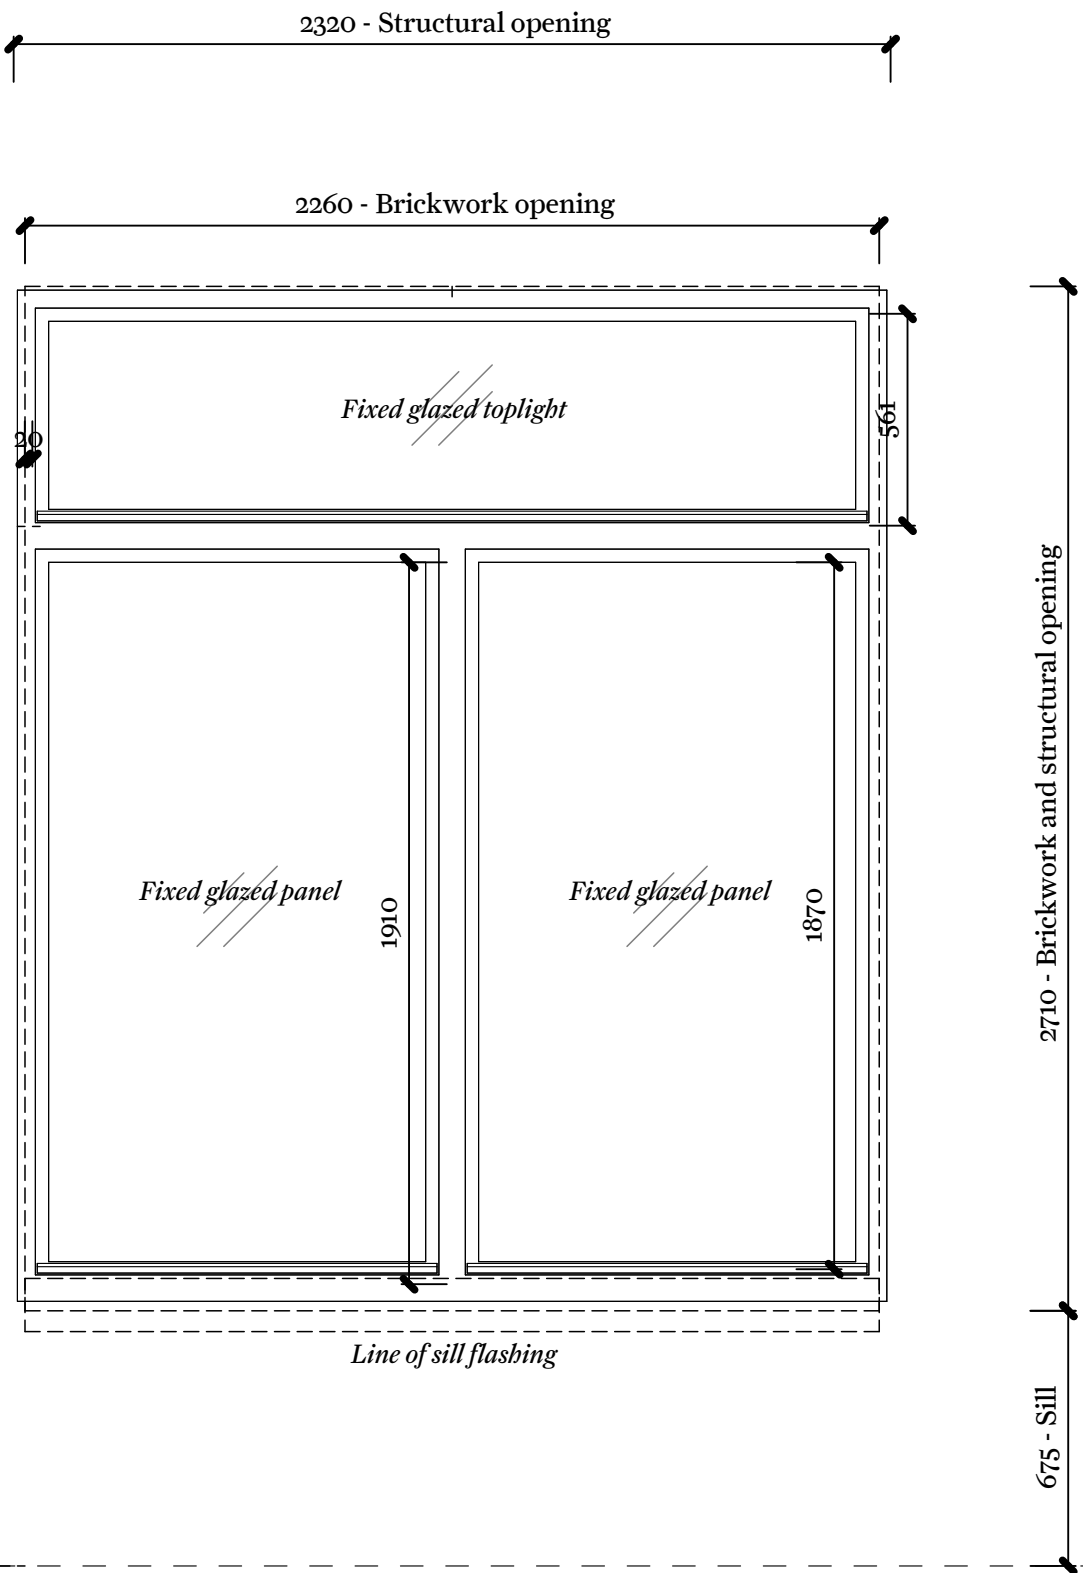


EDW_103

Description: Double leaf steel framed glazed window with fixed glazed toplight and fixed glazed sidelights
Type Mark: EDW_103
Spec Code: L10/ 310
Finish: PPC (colour TBC)
Swing: N/A
Security: Refer to MEP Engineers Info
Ironmongery: Refer to Ironmongery Schedule

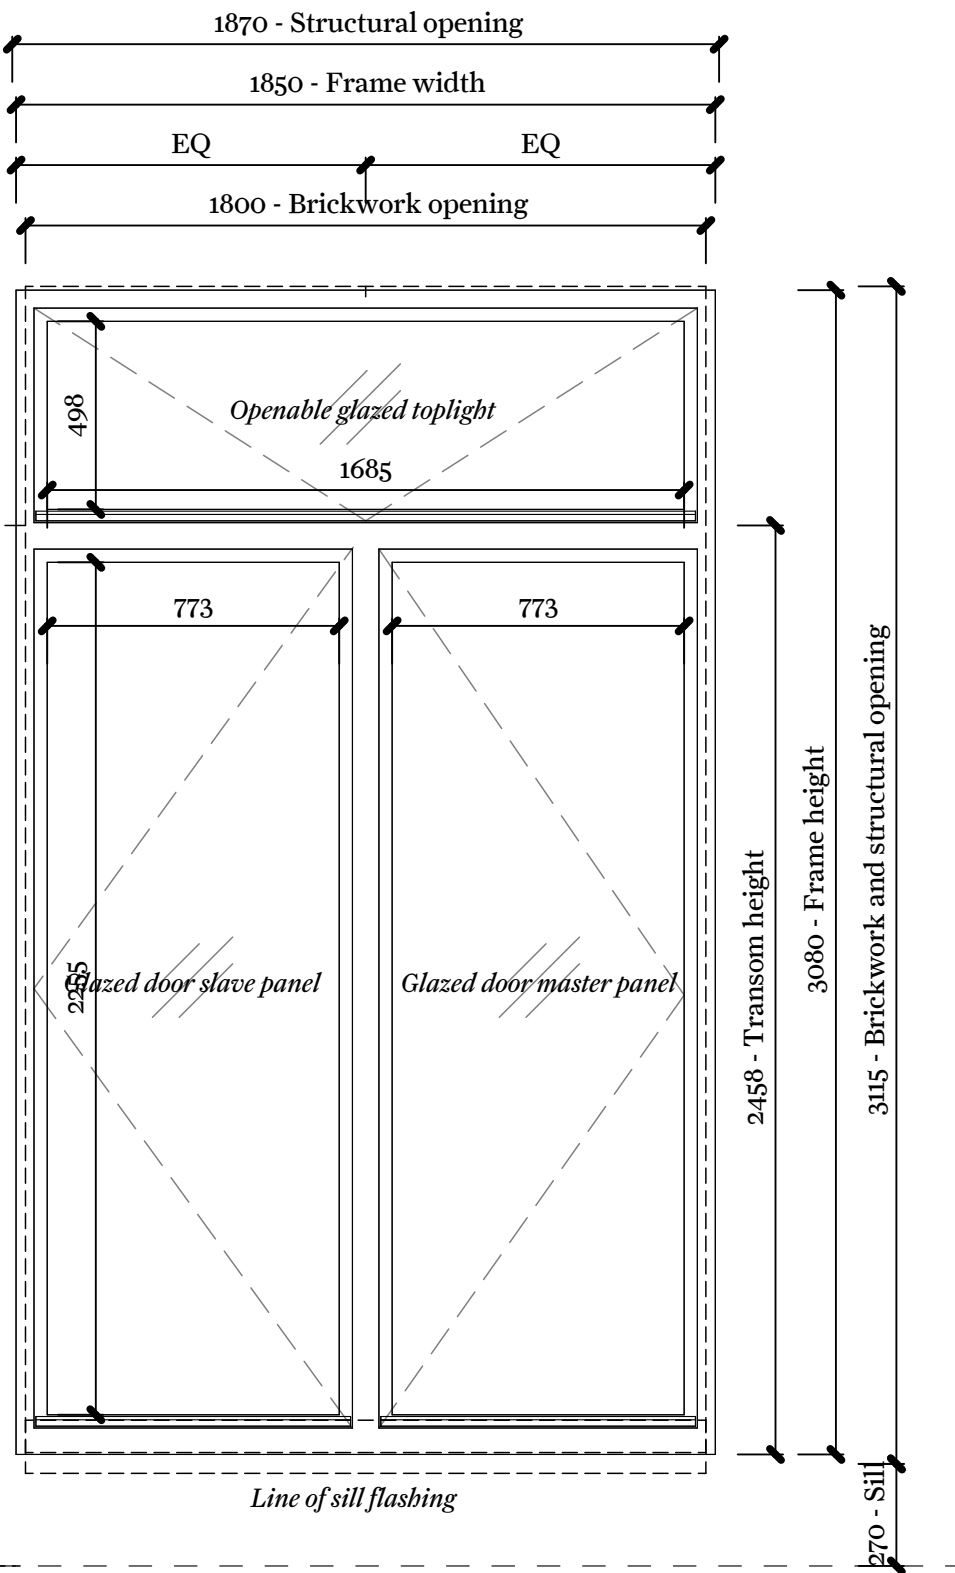


EDW_104

Description: Double leaf steel framed glazed window with fixed glazed toplight and openable glazed light
Type Mark: EDW_104
Spec Code: L10/ 310
Finish: PPC (colour TBC)
Swing: Refer to GA Plans
Security: Refer to MEP Engineers Info
Ironmongery: Refer to Ironmongery Schedule

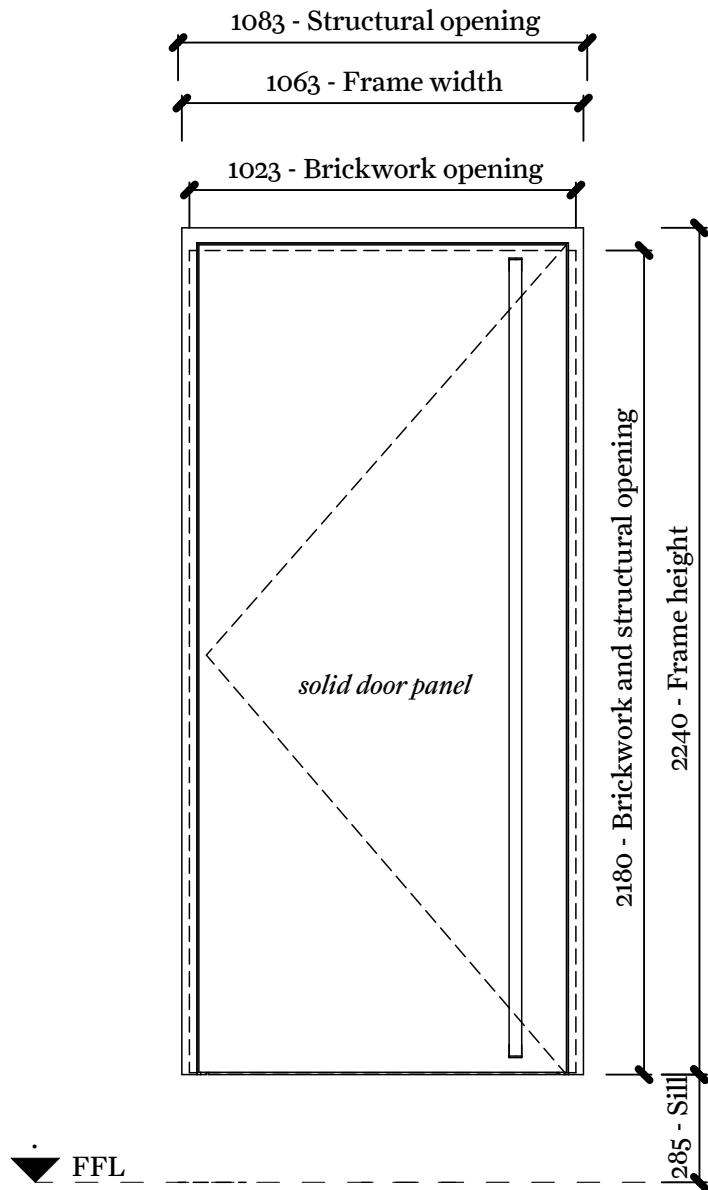


EDW_201

Description: Single leaf steel framed steel panel door
Type Mark: EDW_201
Spec Code: L20/482B
Finish: PPC (colour TBC)
Swing: Refer to GA Plans
Security: Refer to MEP Engineers Info
Fire rating: EI 30s
Ironmongery: Refer to Ironmongery Schedule

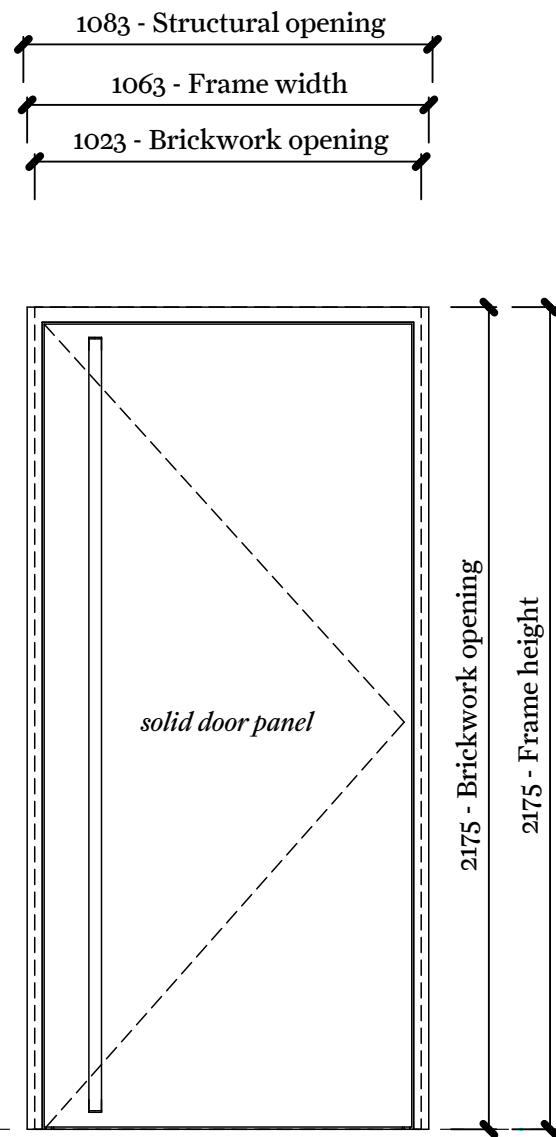


EDW_202

Description: Single leaf steel framed steel panel door
Type Mark: EDW_202
Spec Code: L20/482A
Finish: PPC (colour TBC)
Swing: Refer to GA Plans
Security: Refer to MEP Engineers Info
Ironmongery: Refer to Ironmongery Schedule

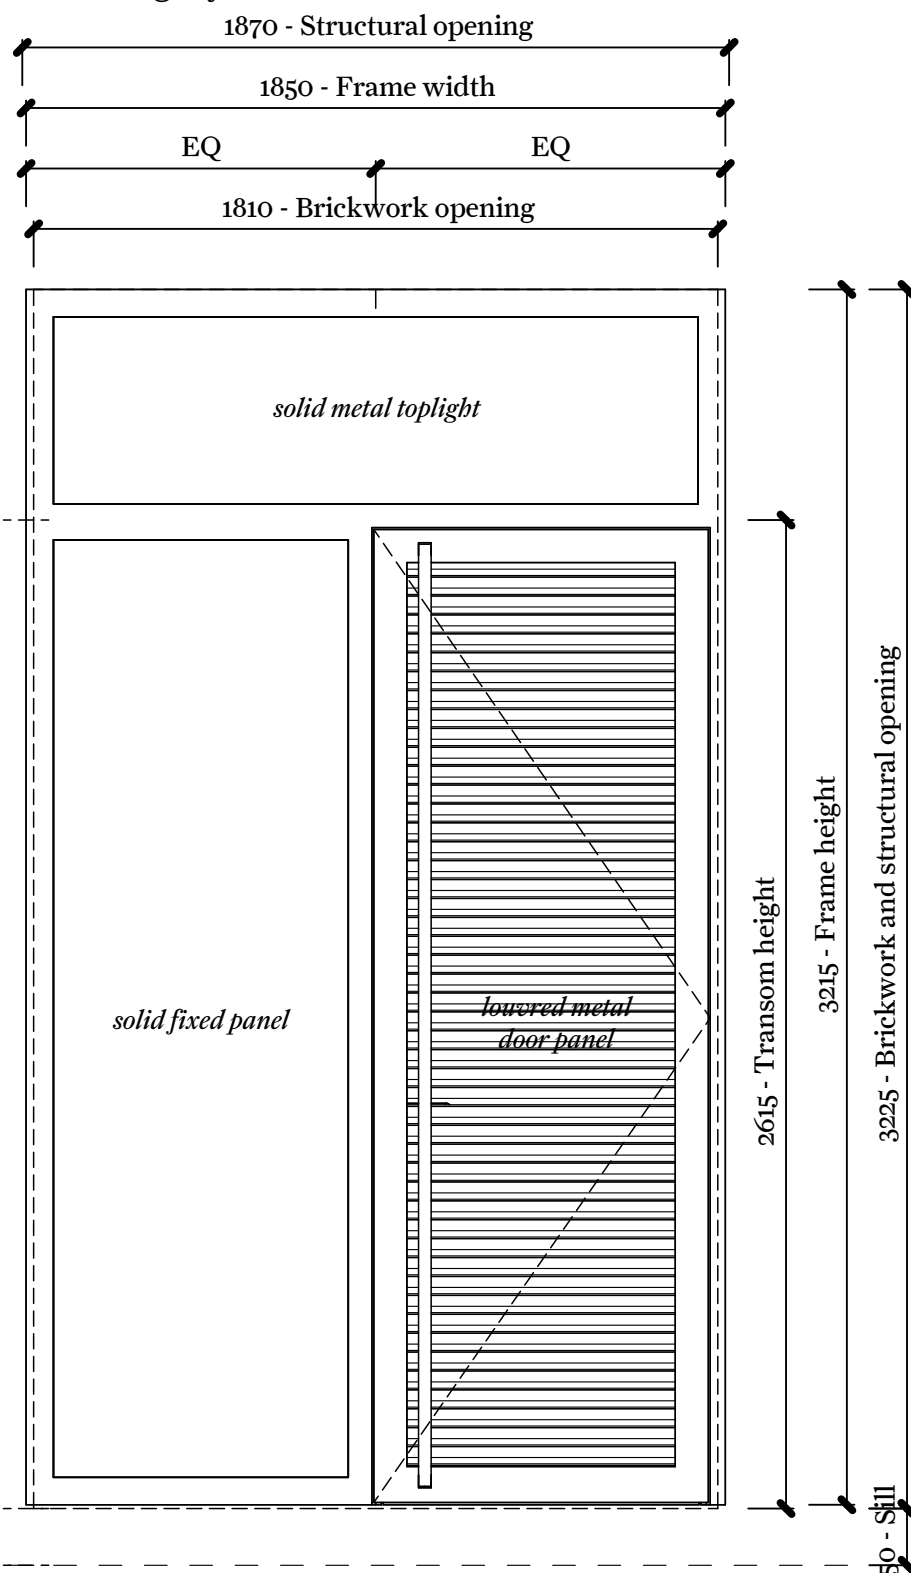


EDW_301

Description: Double leaf steel framed steel louvred panel door with steel fixed spandrel overpanel
Type Mark: EDW_301
Spec Code: L20/480C
Finish: PPC (colour TBC)
Swing: Refer to GA Plans
Security: Refer to MEP Engineers Info
Ironmongery: Refer to Ironmongery Schedule

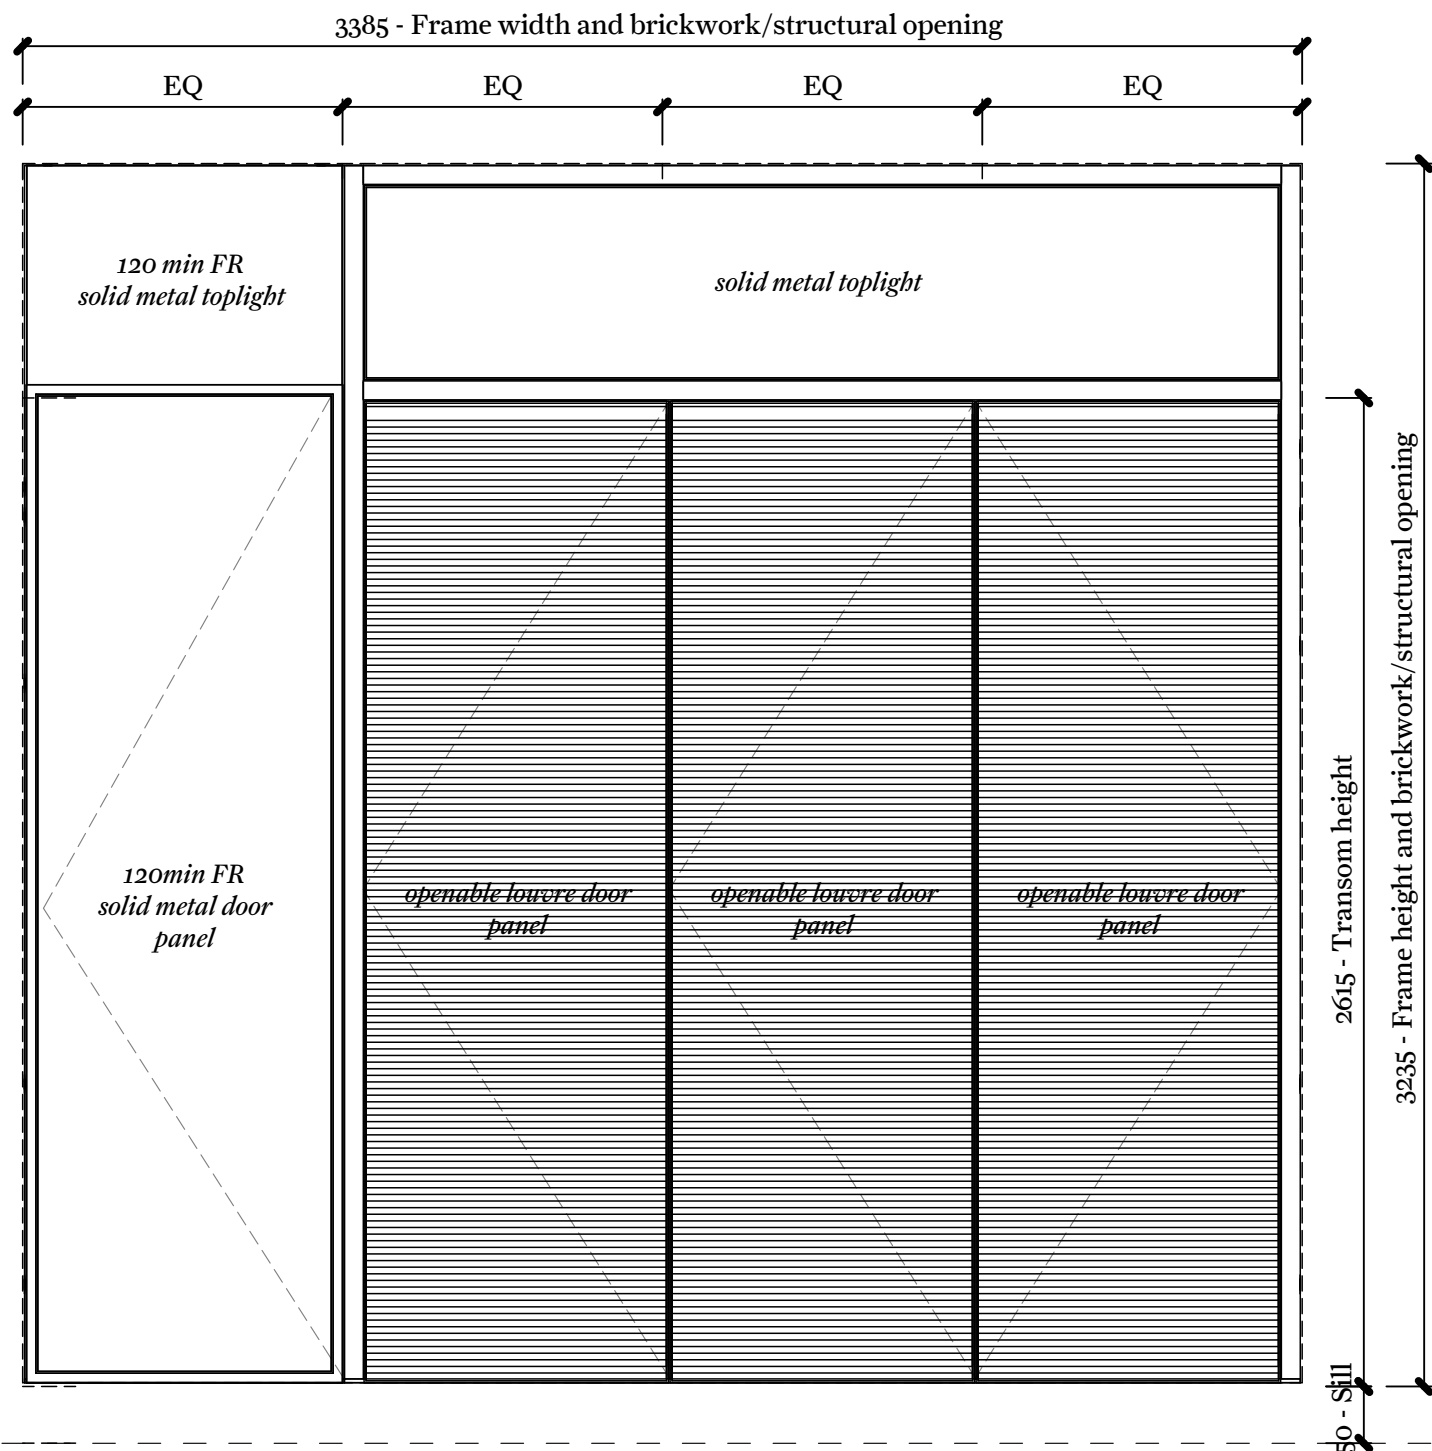

EDW_302

Description: Transformer room triple leaf steel framed steel louvred panel door with steel fixed spandrel overpanel and fire rated solid steel door panel
Type Mark: EDW_302
Spec Code: L20/480D
Finish: PPC (colour TBC)
Swing: Refer to GA Plans
Security: Refer to MEP Engineers Info
Ironmongery: Refer to Ironmongery Schedule

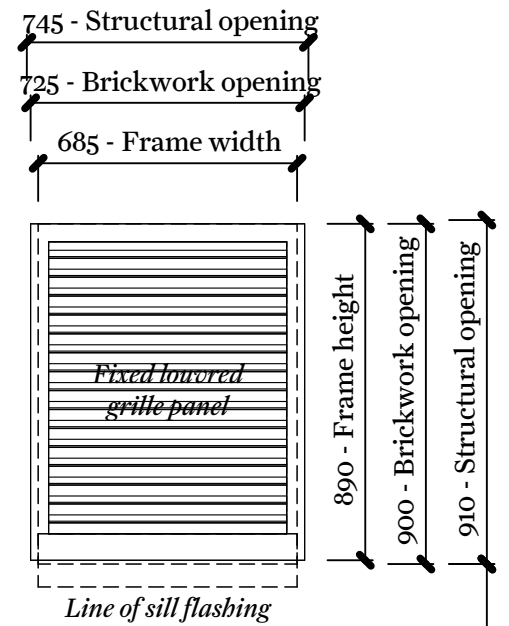

EDW_303

Description: Steel framed steel louvred panel vent
Type Mark: EDW_303
Spec Code: L10/650E
Finish: PPC (colour TBC)
Swing: N/A
Security: N/A

Key Plan

This drawing is not to be scaled. Dimensions govern.
Wright & Wright Architects shall be notified in writing of any discrepancies.
All dimensions are in millimeters unless noted otherwise.
This drawing issued at First Contract is indicative of design intent and should be read in association with all specifications, schedules and consultants information.
The Contractor is required to complete the detailed design, final coordination and interfaces. Contractor and Sub-Contractors design are subject to Architects acceptance.

Note:

To be read in conjunction with GA Plans, External Door Schedule, and Ironmongery Schedule.

All Structural opening dimensions to be checked on site prior to order of windows and doors

All doors and windows to be fitted with internal overhead door closers

All doors to occupied (i.e. non-plant) spaces to be Part M compliant including opening forces. Allow for automatic door opening devices where required.

C02	Stage 4 Tender Addendum	01/12/2023	JB	BM
C01	Stage 4 Tender	17/11/2023	JB	BM
P5	Stage 04 Draft	18.09.2023	JB	BM
P4	Stage 03 Set	20.04.2023	JB	BM
P3	Final Draft Stage 03	03.03.2023	JB	BM
P2	Revised Draft Stage 3 Issue	17.02.2023	JB	DT
P1	WTP Draft Stage 3 Issue	03.02.2023	JB	DT

Rev	Note	Date	Issued By	Issued To
-----	------	------	-----------	-----------

Security Classification:	Official
--------------------------	----------

WRIGHT & WRIGHT ARCHITECTS

89-91 Bayham Street
London NW1 0AG
T +44(0)20 7428 5993
E. www@wrightandwright.co.uk

Client

British Museum

Project Name

Energy Centre Programme: East Road Building (ERB)

Stage

RIBA Stage 4

Drawing Title

External Door and Window Types

Drawing Number	SW001-WWA-1110-A_XX-DDG -A-5000	
----------------	---------------------------------	--

Scale	Sheet Size	Issue Date
1:20	A1	01/12/2023

Revision	Status
C02	A4 - Authorised