





1 **Location Plan**
1:1250



 



2 **Site Plan**
1:500

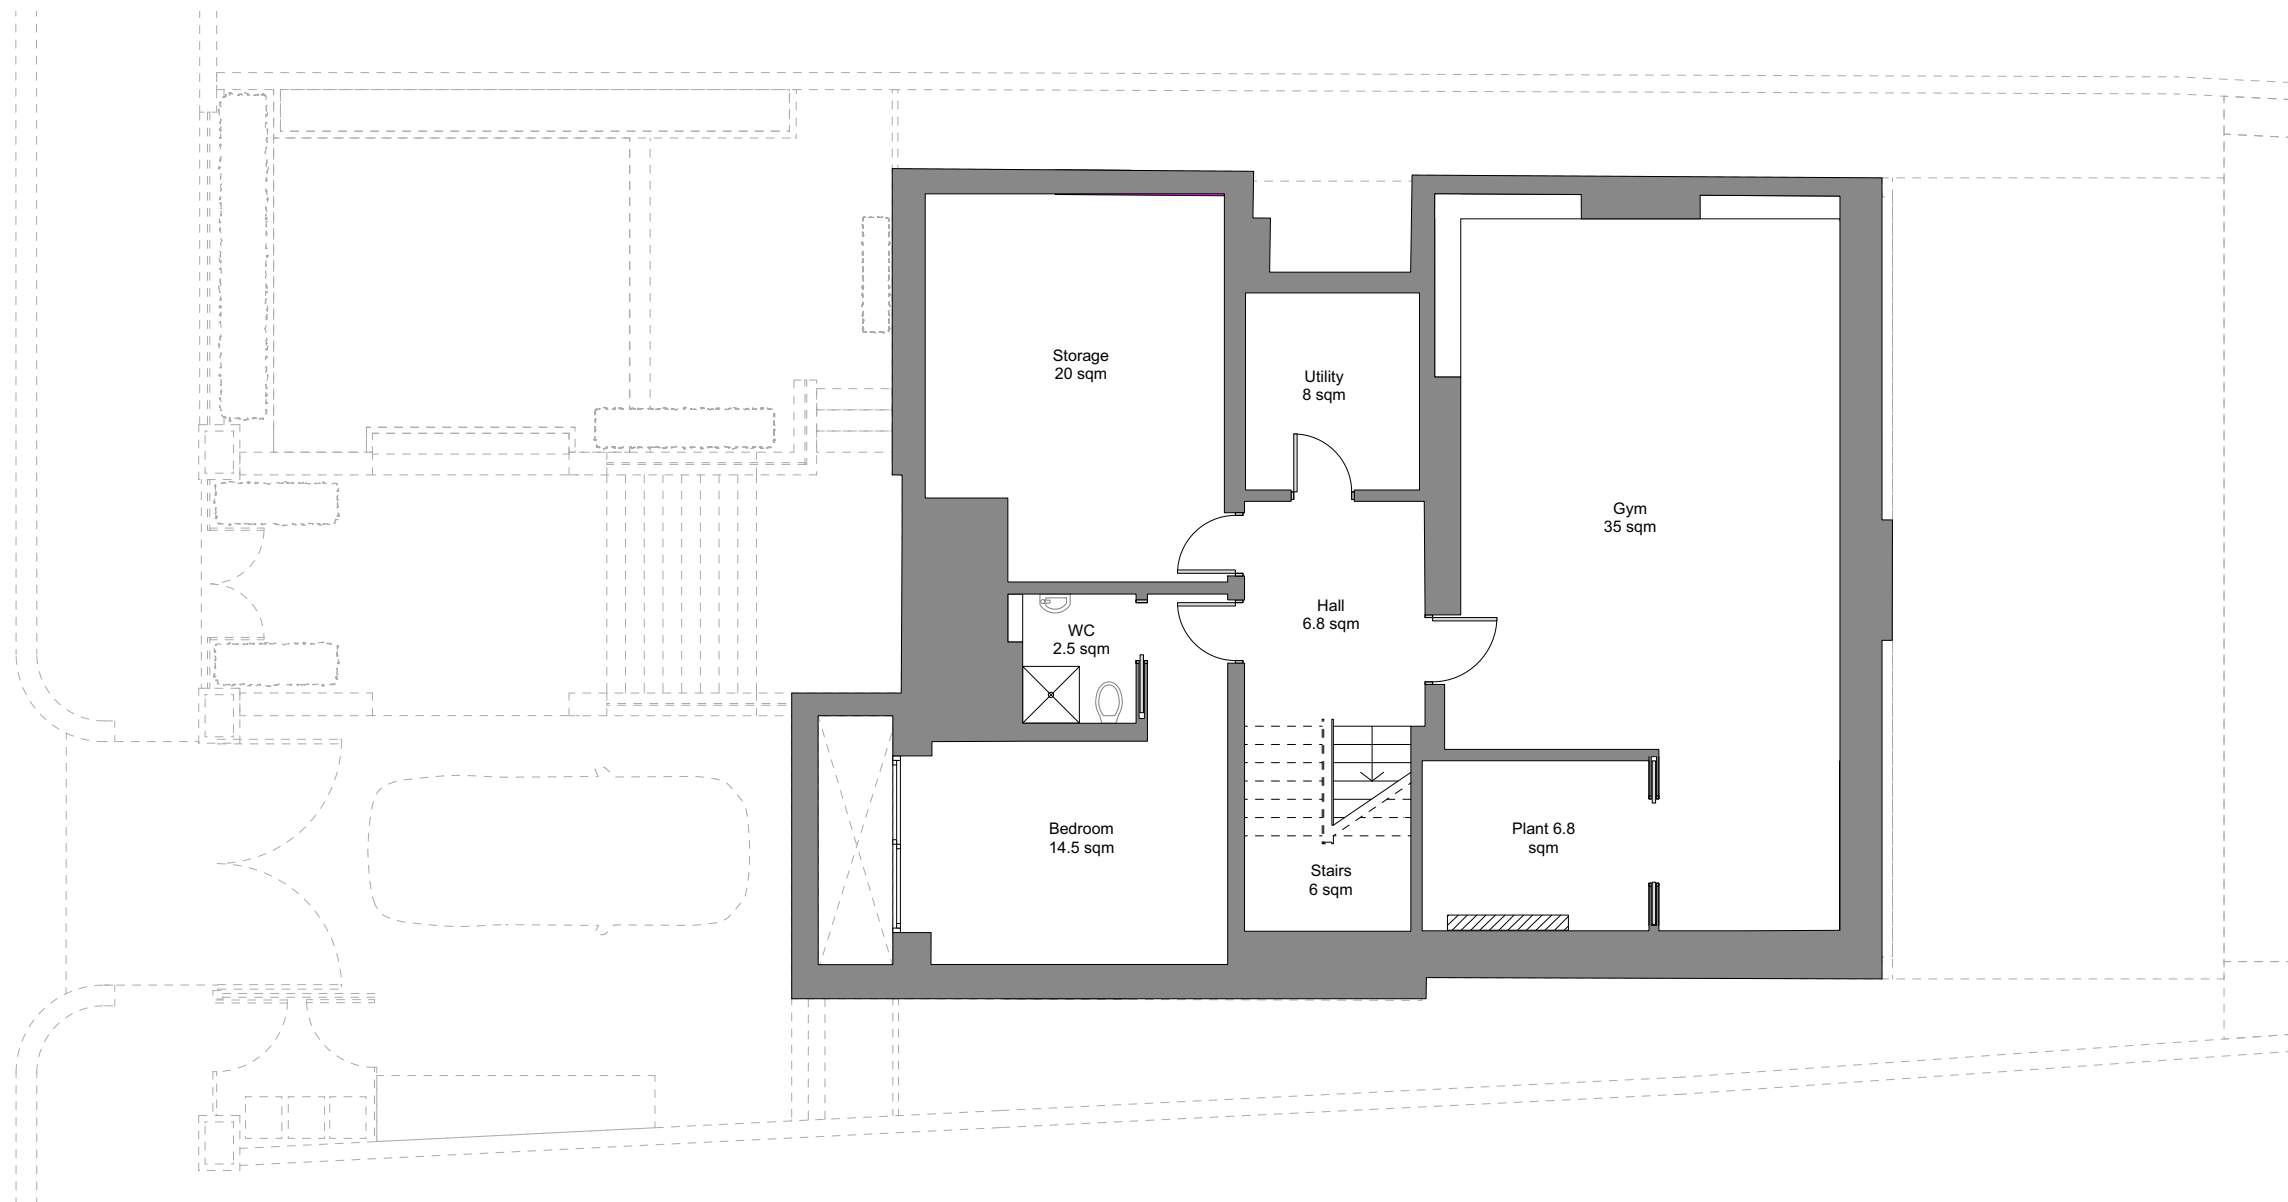

<div><div><div>A</div><div>Ackroyd Lowrie</div></div><div><div>23 Vyner Street London E2 9DG 0203 770 9780 www.ackroydlowrie.com</div></div></div>	CONSTRUCTION NOTE:	Rev	Date	Comment	Scale Bar	<div><div>N</div><div></div></div>	Project 72 Maresfield Gardens		Dwg Title Location and Site Plan		
	DO NOT SCALE FROM THIS DRAWING.	A	-	-			Client Mads & Yasmin Jensen		Dwg No. 158-000		Rev P2
	DO NOT USE ANY AREAS INDICATED FOR EITHER VALUATION, PURCHASE SALE OR ANY OTHER FORM OF LEGALLY BINDING CONTRACT.	B	-	-			Created	Drawn	Checked	Scale	Current Stage
		C	-	-							
	DO NOT REPRODUCE ANY PART OF THIS DRAWING WITHOUT PRIOR WRITTEN CONSENT. THIS DRAWING REMAINS THE COPYRIGHT OF ACKROYD LOWRIE LTD.	D	-	-							
		E	-	-							
		F	-	-							
		G	-	-							

 

 <p>Ackroyd Lowrie</p> <p>23 Vyner Street London E2 9DG 0203 770 9780 www.ackroydlowrie.com</p>	CONSTRUCTION NOTE:		Rev	Date	Comment	Scale Bar		Project 72 Maresfield Gardens			Dwg Title Existing retained Basement Plan			
	DO NOT SCALE FROM THIS DRAWING.		A	-	-	 <p>1:100</p>		Client Mads & Yasmin Jensen			Dwg No. 158-001		Rev P1	
	DO NOT USE ANY AREAS INDICATED FOR EITHER VALUATION, PURCHASE SALE OR ANY OTHER FORM OF LEGALLY BINDING CONTRACT.		B	-	-			Created			Drawn	Checked	Scale	Current Stage
	DO NOT REPRODUCE ANY PART OF THIS DRAWING WITHOUT PRIOR WRITTEN CONSENT. THIS DRAWING REMAINS THE COPYRIGHT OF ACKROYD LOWRIE LTD.		C	-	-			March24			AR	JA	1:100 @ A3	Planning
			D	-	-									
			E	-	-									
			F	-	-									
			G	-	-									

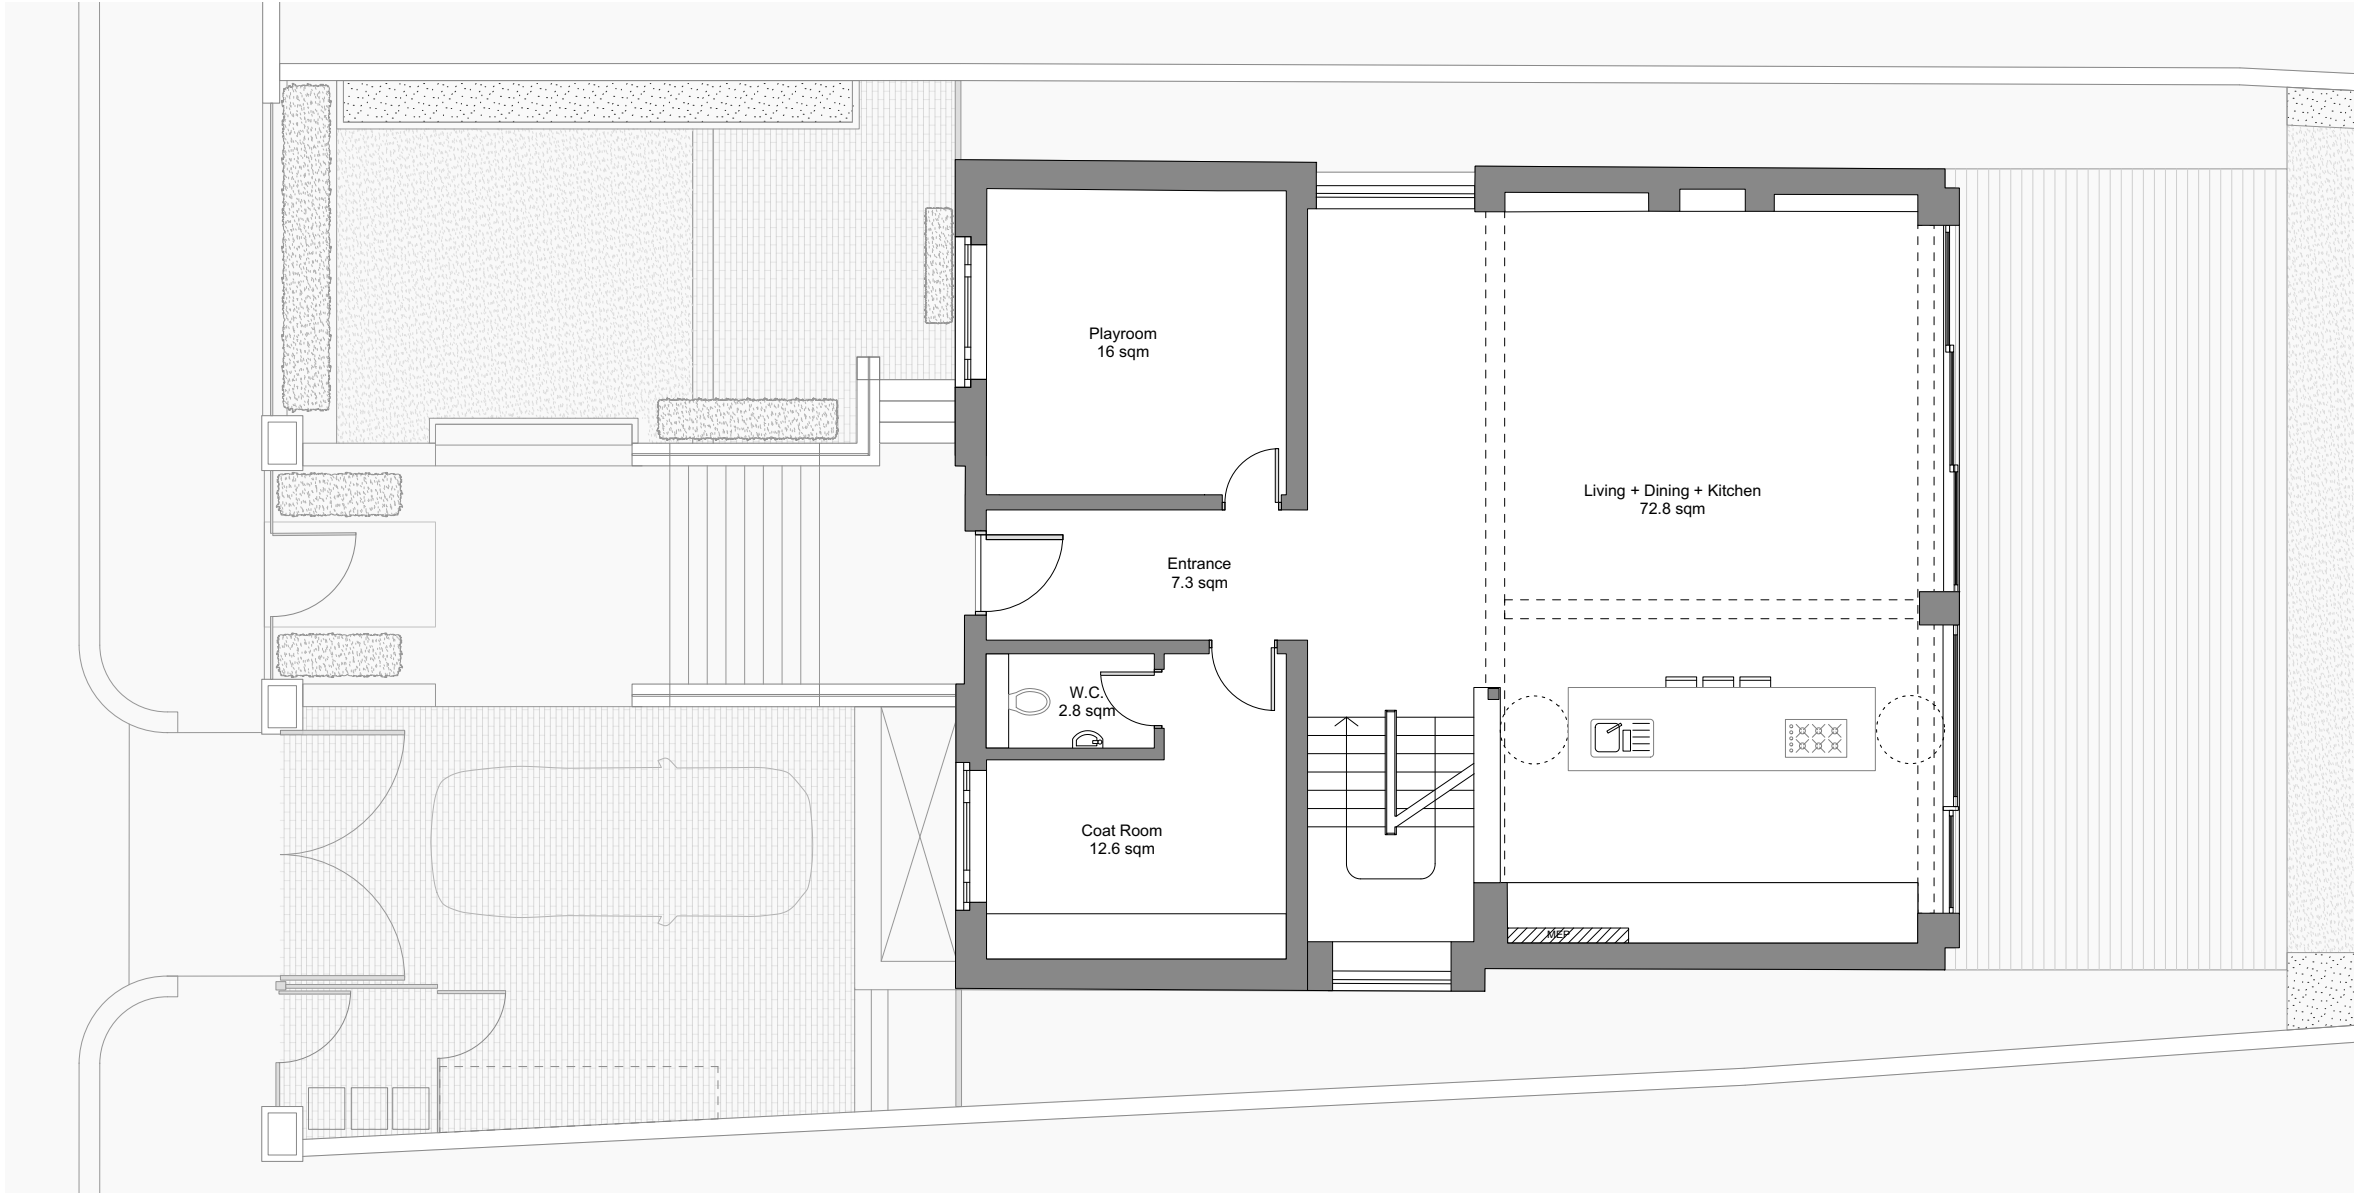

Ackroyd Lowrie

23 Vyner Street
London E2 9DG
0203 770 9780
www.ackroydlowrie.com

CONSTRUCTION NOTE:

DO NOT SCALE FROM THIS DRAWING.

DO NOT USE ANY AREAS INDICATED FOR EITHER VALUATION, PURCHASE SALE OR ANY OTHER FORM OF LEGALLY BINDING CONTRACT.

DO NOT REPRODUCE ANY PART OF THIS DRAWING WITHOUT PRIOR WRITTEN CONSENT. THIS DRAWING REMAINS THE COPYRIGHT OF ACKROYD LOWRIE LTD.

Rev	Date	Comment
A	-	-
B	-	-
C	-	-
D	-	-
E	-	-
F	-	-
G	-	-

Scale Bar

0246

1:100

N

Project

72 Maresfield Gardens

Client

Mads & Yasmin Jensen

Created

March24

Drawn

AR

Checked

JA

Dwg Title

Existing Ground Floor Plan

Dwg No.

158-002

Rev


P1


Scale


1:100 @ A3




Current Stage

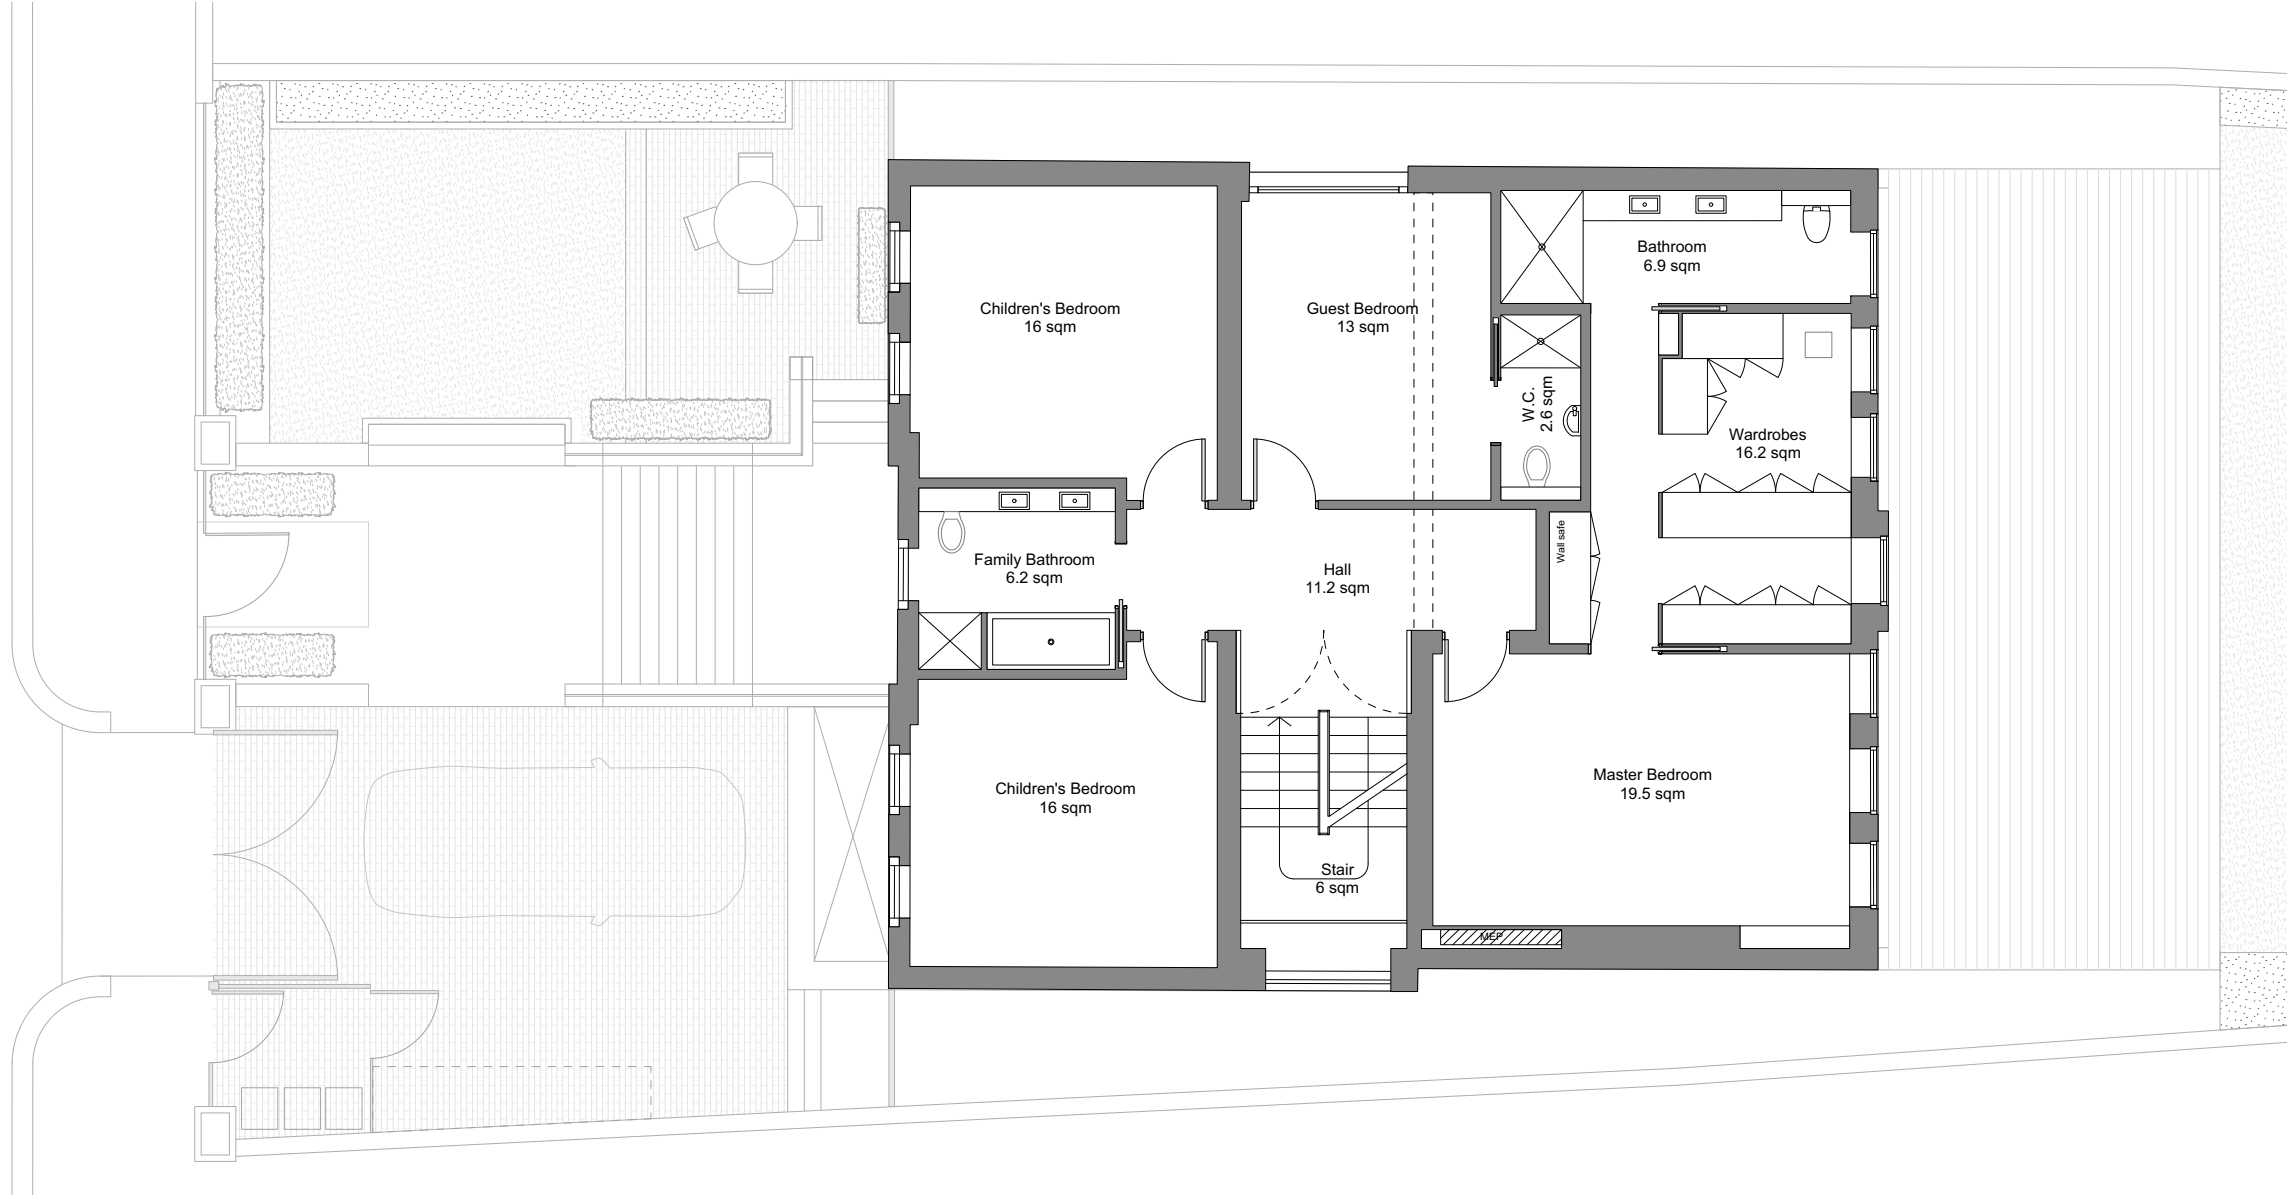
Planning

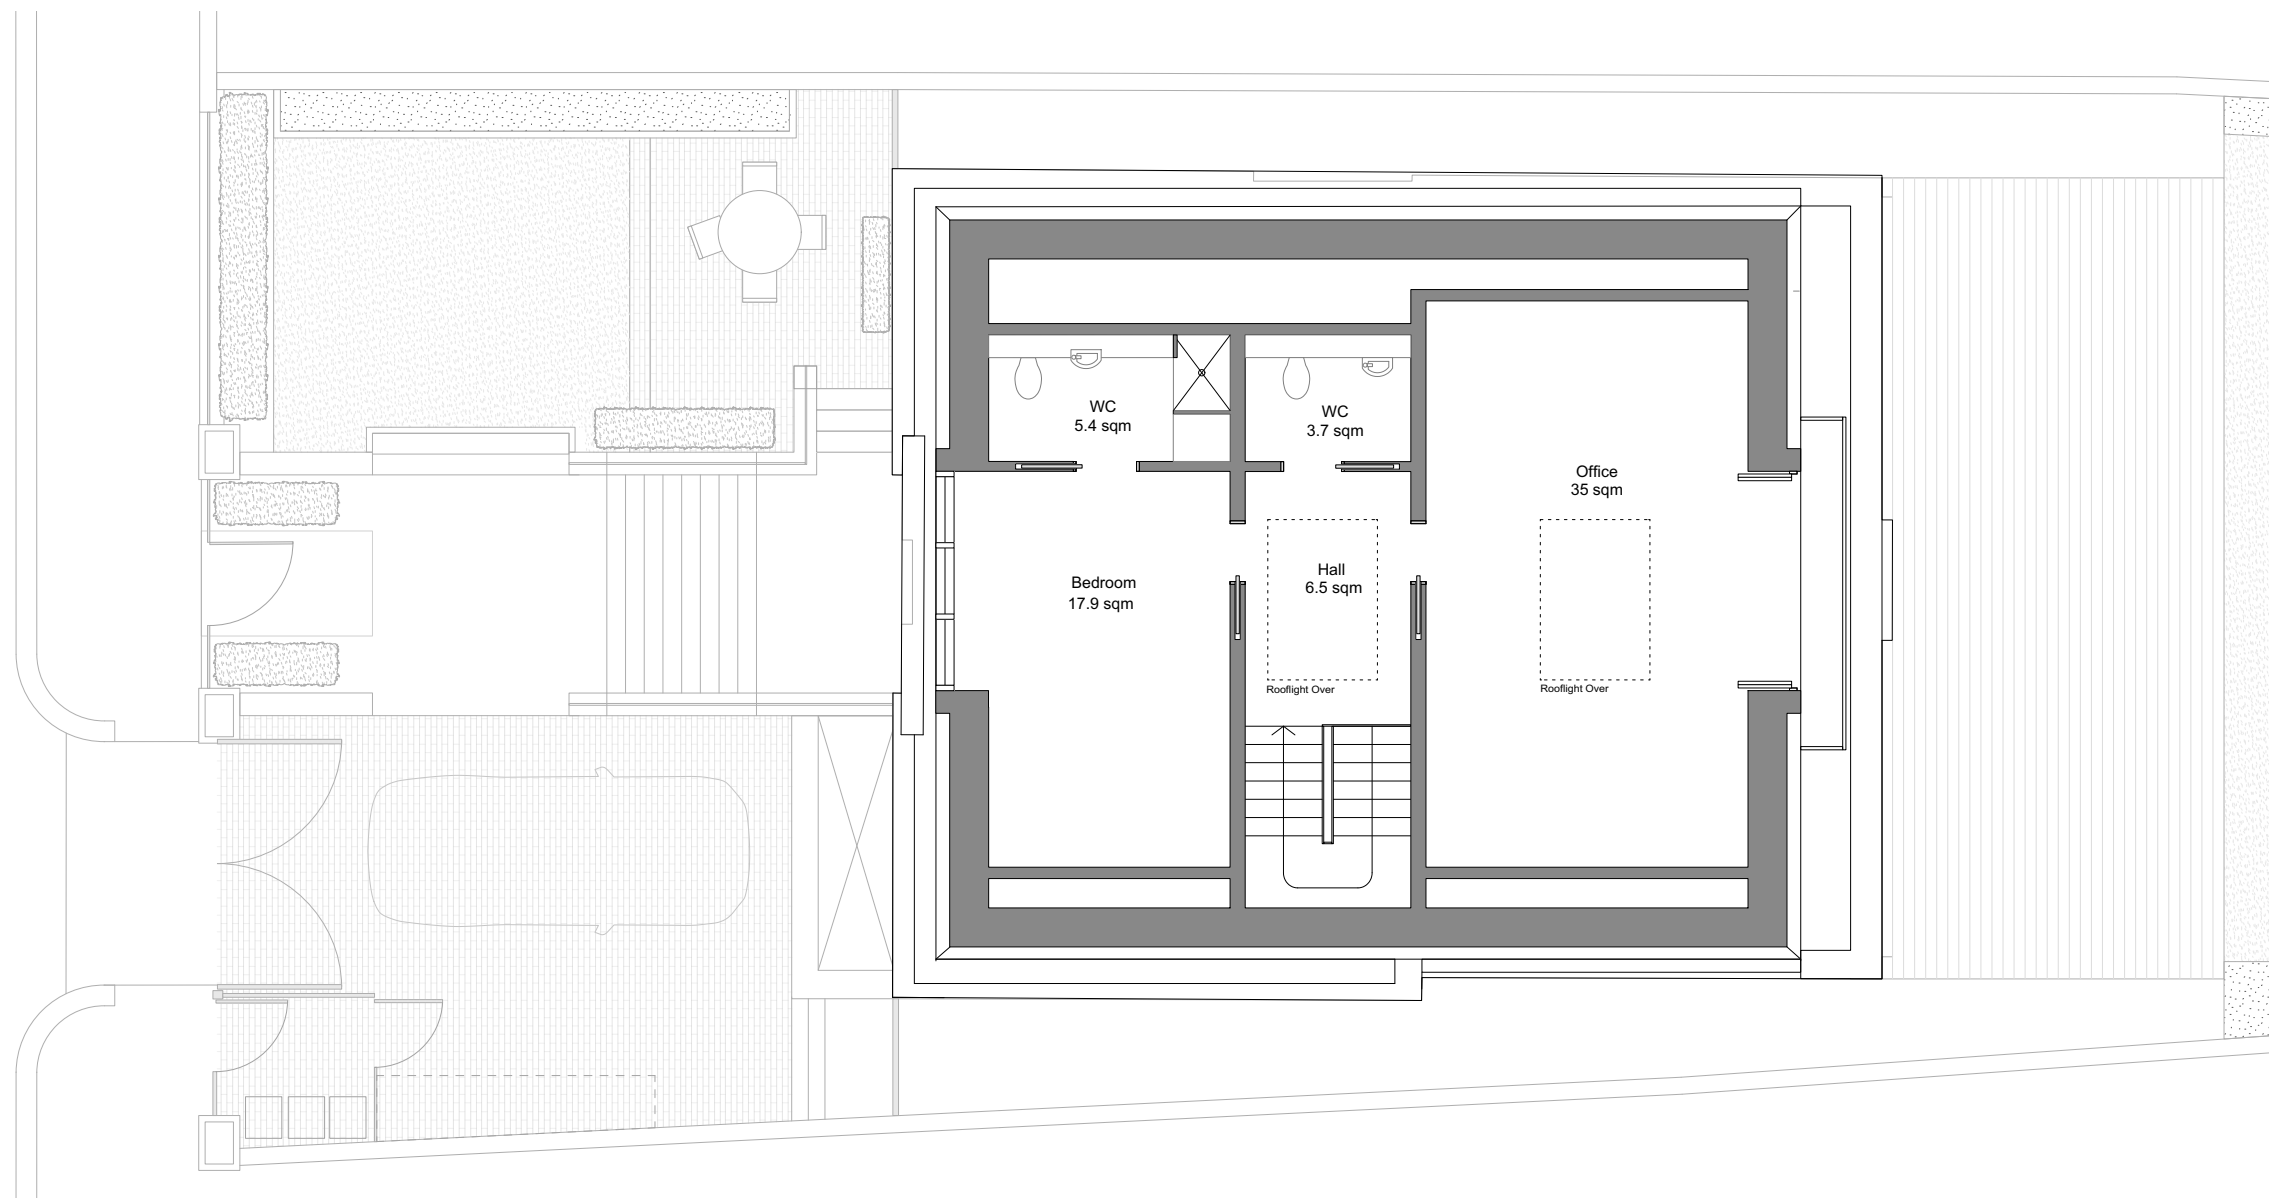


<div><div><div>A</div><div>Ackroyd Lowrie</div></div><div><div>23 Vyner Street London E2 9DG 0203 770 9780 www.ackroydlowrie.com</div></div></div>	CONSTRUCTION NOTE:	Rev	Date	Comment	Scale Bar	<div>N</div> <div></div>	Project 72 Maresfield Gardens			Dwg Title Existing First Floor Plan			
	DO NOT SCALE FROM THIS DRAWING.	A	-	-	<div><div>0246</div><div>1:100</div></div>		Client Mads & Yasmin Jensen			Dwg No. 158-003		Rev P1	
	DO NOT USE ANY AREAS INDICATED FOR EITHER VALUATION, PURCHASE SALE OR ANY OTHER FORM OF LEGALLY BINDING CONTRACT.	B	-	-			Created			Drawn	Checked	Scale	Current Stage
	DO NOT REPRODUCE ANY PART OF THIS DRAWING WITHOUT PRIOR WRITTEN CONSENT. THIS DRAWING REMAINS THE COPYRIGHT OF ACKROYD LOWRIE LTD.	C	-	-			March24			AR	JA	1:100 @ A3	Planning
		D	-	-									
		E	-	-									
		F	-	-									
		G	-	-									

 

 <p>Ackroyd Lowrie</p> <p>23 Vyner Street London E2 9DG 0203 770 9780 www.ackroydlowrie.com</p>	CONSTRUCTION NOTE:		Rev	Date	Comment	Scale Bar		Project 72 Maresfield Gardens			Dwg Title Existing Second Floor Plan				
	DO NOT SCALE FROM THIS DRAWING.		A	-	-	 <p>0 2 4 6</p> <p>1:100</p>		Client Mads & Yasmin Jensen			Dwg No. 158-004		Rev P1		
	DO NOT USE ANY AREAS INDICATED FOR EITHER VALUATION, PURCHASE SALE OR ANY OTHER FORM OF LEGALLY BINDING CONTRACT.		B	-	-			Created			Drawn	Checked	Scale		Current Stage
	DO NOT REPRODUCE ANY PART OF THIS DRAWING WITHOUT PRIOR WRITTEN CONSENT. THIS DRAWING REMAINS THE COPYRIGHT OF ACKROYD LOWRIE LTD.		C	-	-			March24			AR	JA	1:100 @ A3		Planning
		D	-	-											
		E	-	-											
		F	-	-											
		G	-	-											

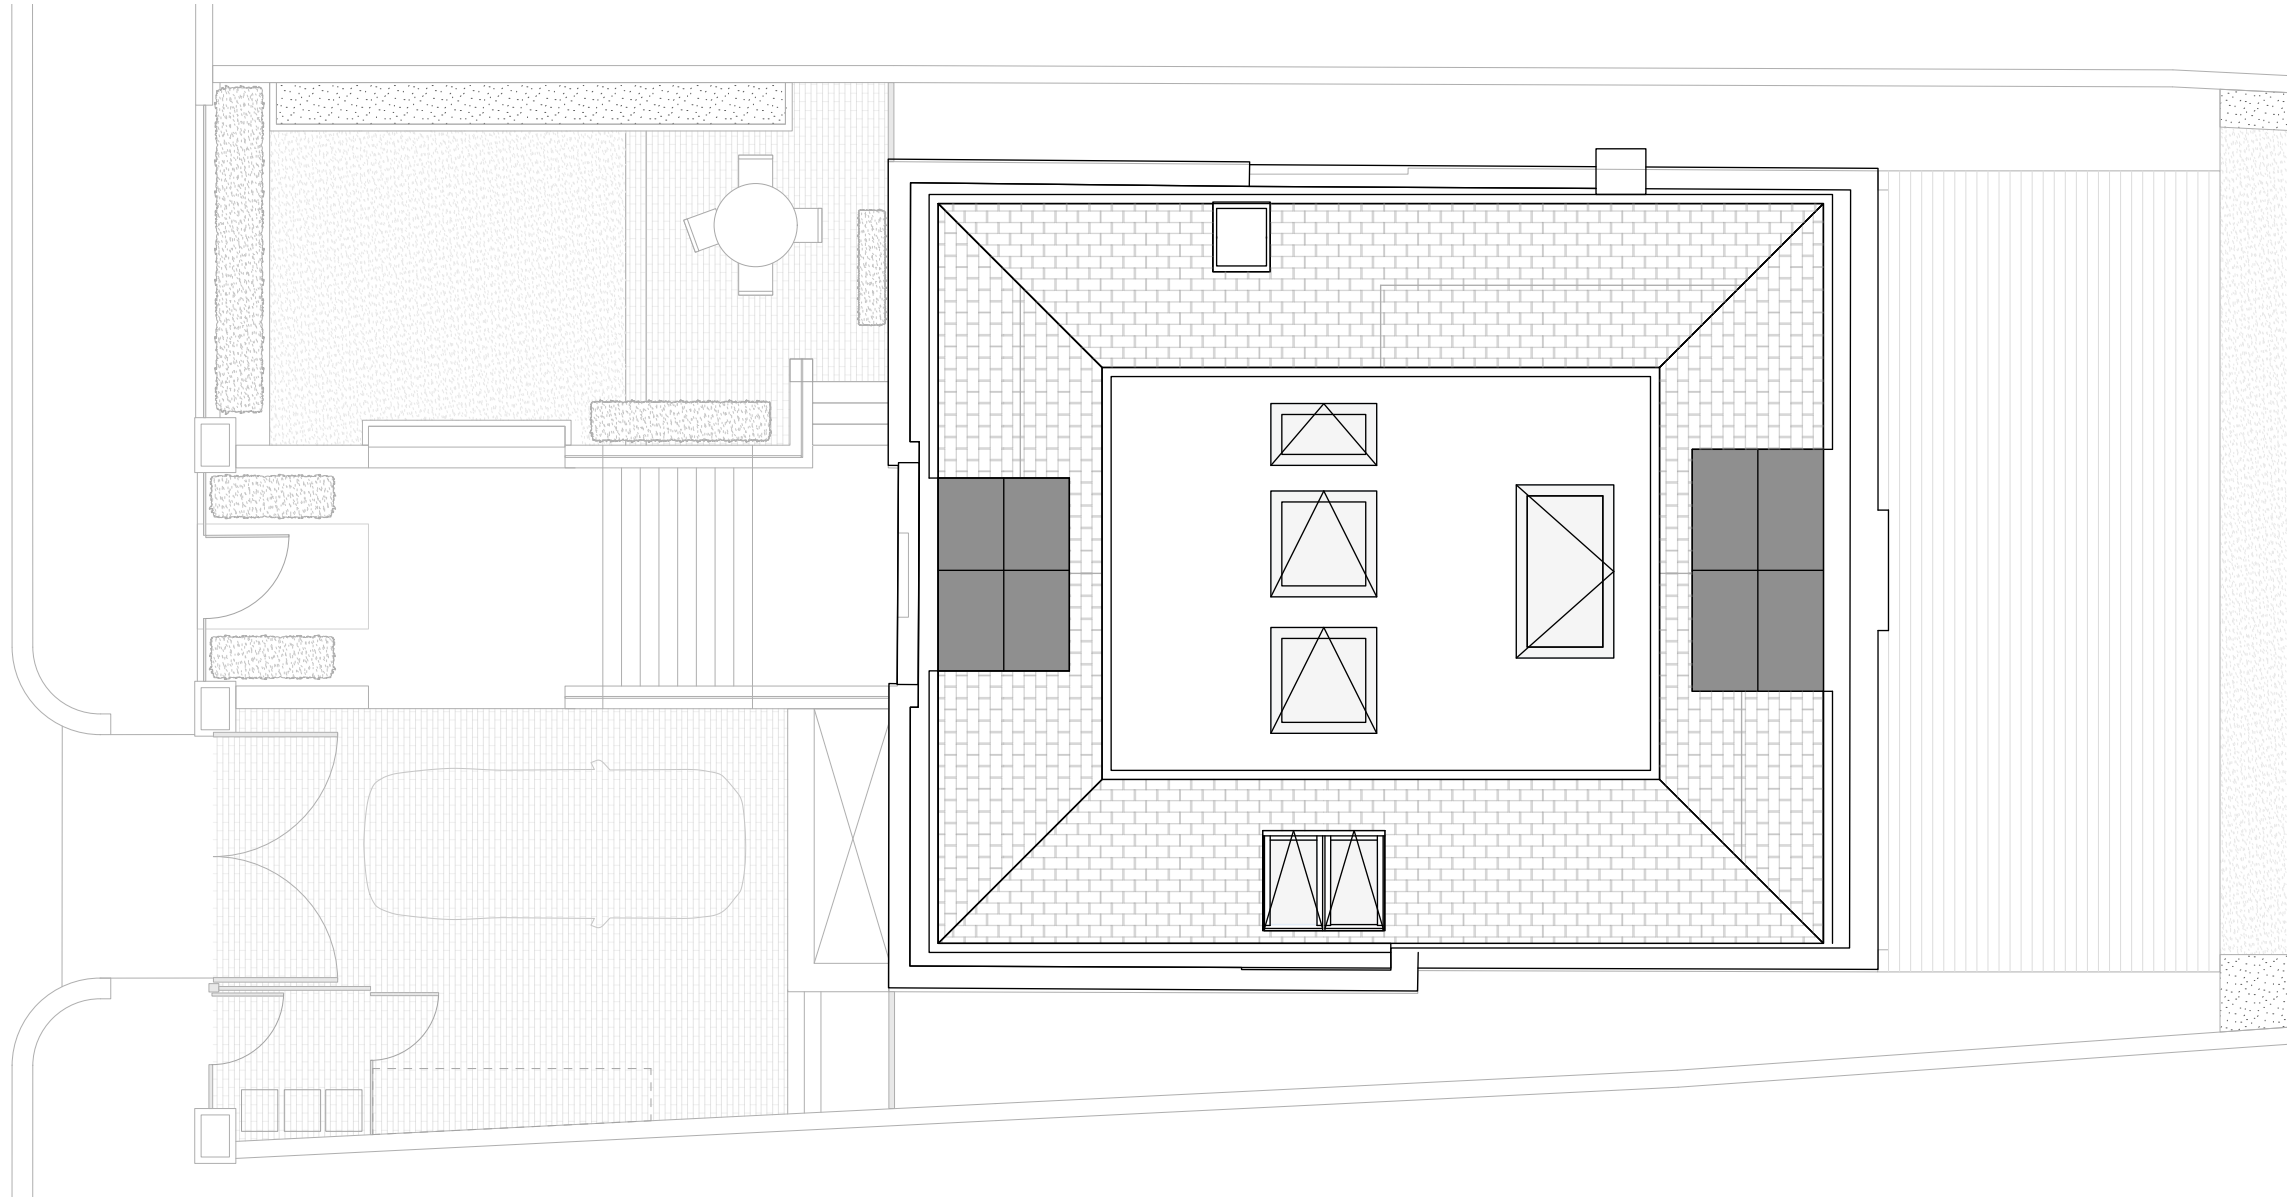

<div><div><div>A</div><div>Ackroyd Lowrie</div></div><div><div>23 Vyner Street London E2 9DG 0203 770 9780 www.ackroydlowrie.com</div></div></div>	CONSTRUCTION NOTE:		Rev	Date	Comment	Scale Bar		<div><div>N</div><div></div></div>	Project 72 Maresfield Gardens			Dwg Title Existing Roof Plan			
	DO NOT SCALE FROM THIS DRAWING.		A	-	-	<div><div>0203 770 9780</div><div>www.ackroydlowrie.com</div></div>			Client Mads & Yasmin Jensen		Dwg No.	Rev			
	DO NOT USE ANY AREAS INDICATED FOR EITHER VALUATION, PURCHASE SALE OR ANY OTHER FORM OF LEGALLY BINDING CONTRACT.		B	-	-				158-005		P1				
	DO NOT REPRODUCE ANY PART OF THIS DRAWING WITHOUT PRIOR WRITTEN CONSENT. THIS DRAWING REMAINS THE COPYRIGHT OF ACKROYD LOWRIE LTD.		C	-	-				Created		Drawn	Checked	Scale	Current Stage	
			D	-	-				March24		AR	JA	1:100 @ A3	Planning	
			E	-	-										
			F	-	-										
			G	-	-										

FRL
▽

GA +02
▽

GA +01
▽

GA ±00
▽

GA -01
▽



<div><div><div>A</div><div>Ackroyd Lowrie</div></div><div><div>23 Vyner Street London E2 9DG 0203 770 9780 www.ackroydlowrie.com</div></div></div>	CONSTRUCTION NOTE:	Rev	Date	Comment	Scale Bar <div>0246</div> <div>1:100</div>	Project 72 Maresfield Gardens		Dwg Title Existing West Elevation	
	DO NOT SCALE FROM THIS DRAWING. DO NOT USE ANY AREAS INDICATED FOR EITHER VALUATION, PURCHASE SALE OR ANY OTHER FORM OF LEGALLY BINDING CONTRACT.	A	-	-		Client Mads & Yasmin Jensen		Dwg No. 158-010	
		B	-	-		Created		Rev P1	
		C	-	-		Drawn		Scale	
		D	-	-		Checked		Current Stage	
	DO NOT REPRODUCE ANY PART OF THIS DRAWING WITHOUT PRIOR WRITTEN CONSENT. THIS DRAWING REMAINS THE COPYRIGHT OF ACKROYD LOWRIE LTD.	E	-	-		March24	AR	JA	1:100 @ A3
		F	-	-					Planning
		G	-	-					


FRL
▽

GA +02
▽

GA +01
▽

GA ±00
▽

GA -01
▽

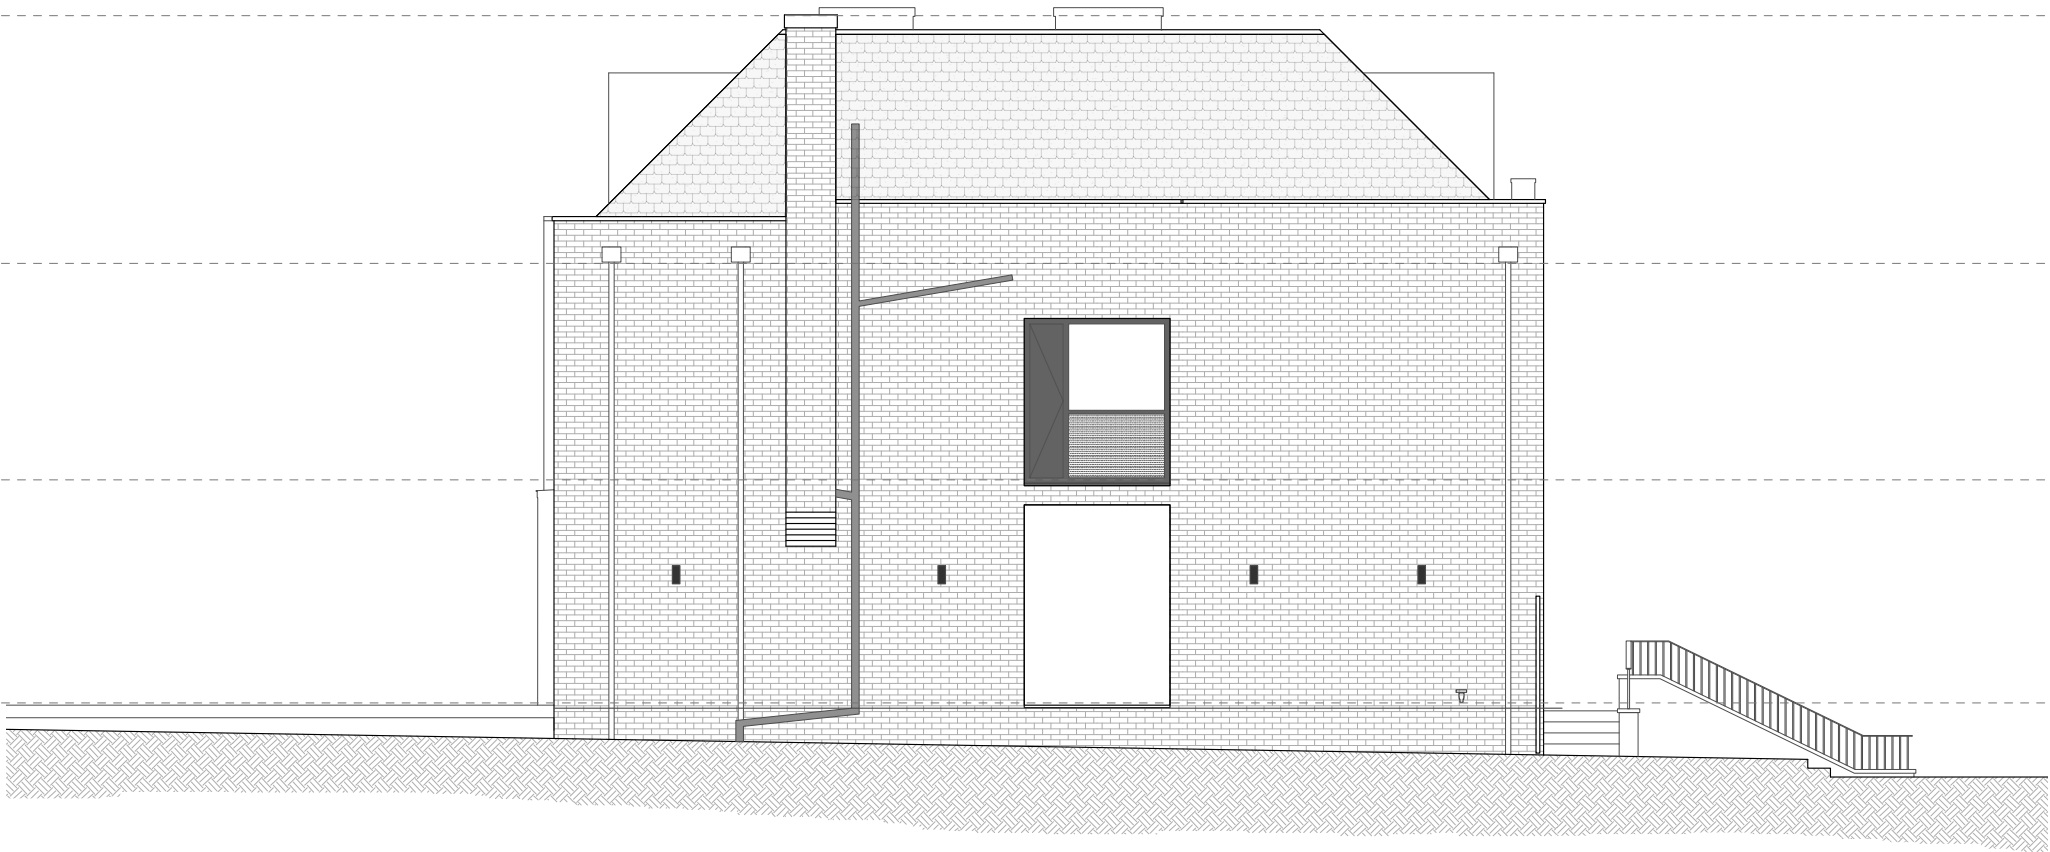

<div><div><div>A</div><div>Ackroyd Lowrie</div></div><div><div>23 Vyner Street London E2 9DG 0203 770 9780 www.ackroydlowrie.com</div></div></div>	CONSTRUCTION NOTE:	Rev	Date	Comment	Scale Bar <div>0246</div> <div>1:100</div>	Project 72 Maresfield Gardens		Dwg Title Existing North Elevation	
	DO NOT SCALE FROM THIS DRAWING. DO NOT USE ANY AREAS INDICATED FOR EITHER VALUATION, PURCHASE SALE OR ANY OTHER FORM OF LEGALLY BINDING CONTRACT.	A	-	-		Client Mads & Yasmin Jensen		Dwg No. 158-011	
		B	-	-		Created		Rev P1	
		C	-	-		Drawn		Scale	
		D	-	-		Checked		Current Stage	
	DO NOT REPRODUCE ANY PART OF THIS DRAWING WITHOUT PRIOR WRITTEN CONSENT. THIS DRAWING REMAINS THE COPYRIGHT OF ACKROYD LOWRIE LTD.	E	-	-		March24		1:100 @ A3	
		F	-	-		AR		JA	
		G	-	-				Planning	


FRL
▽

GA +02
▽

GA +01
▽

GA ±00
▽

GA -01
▽

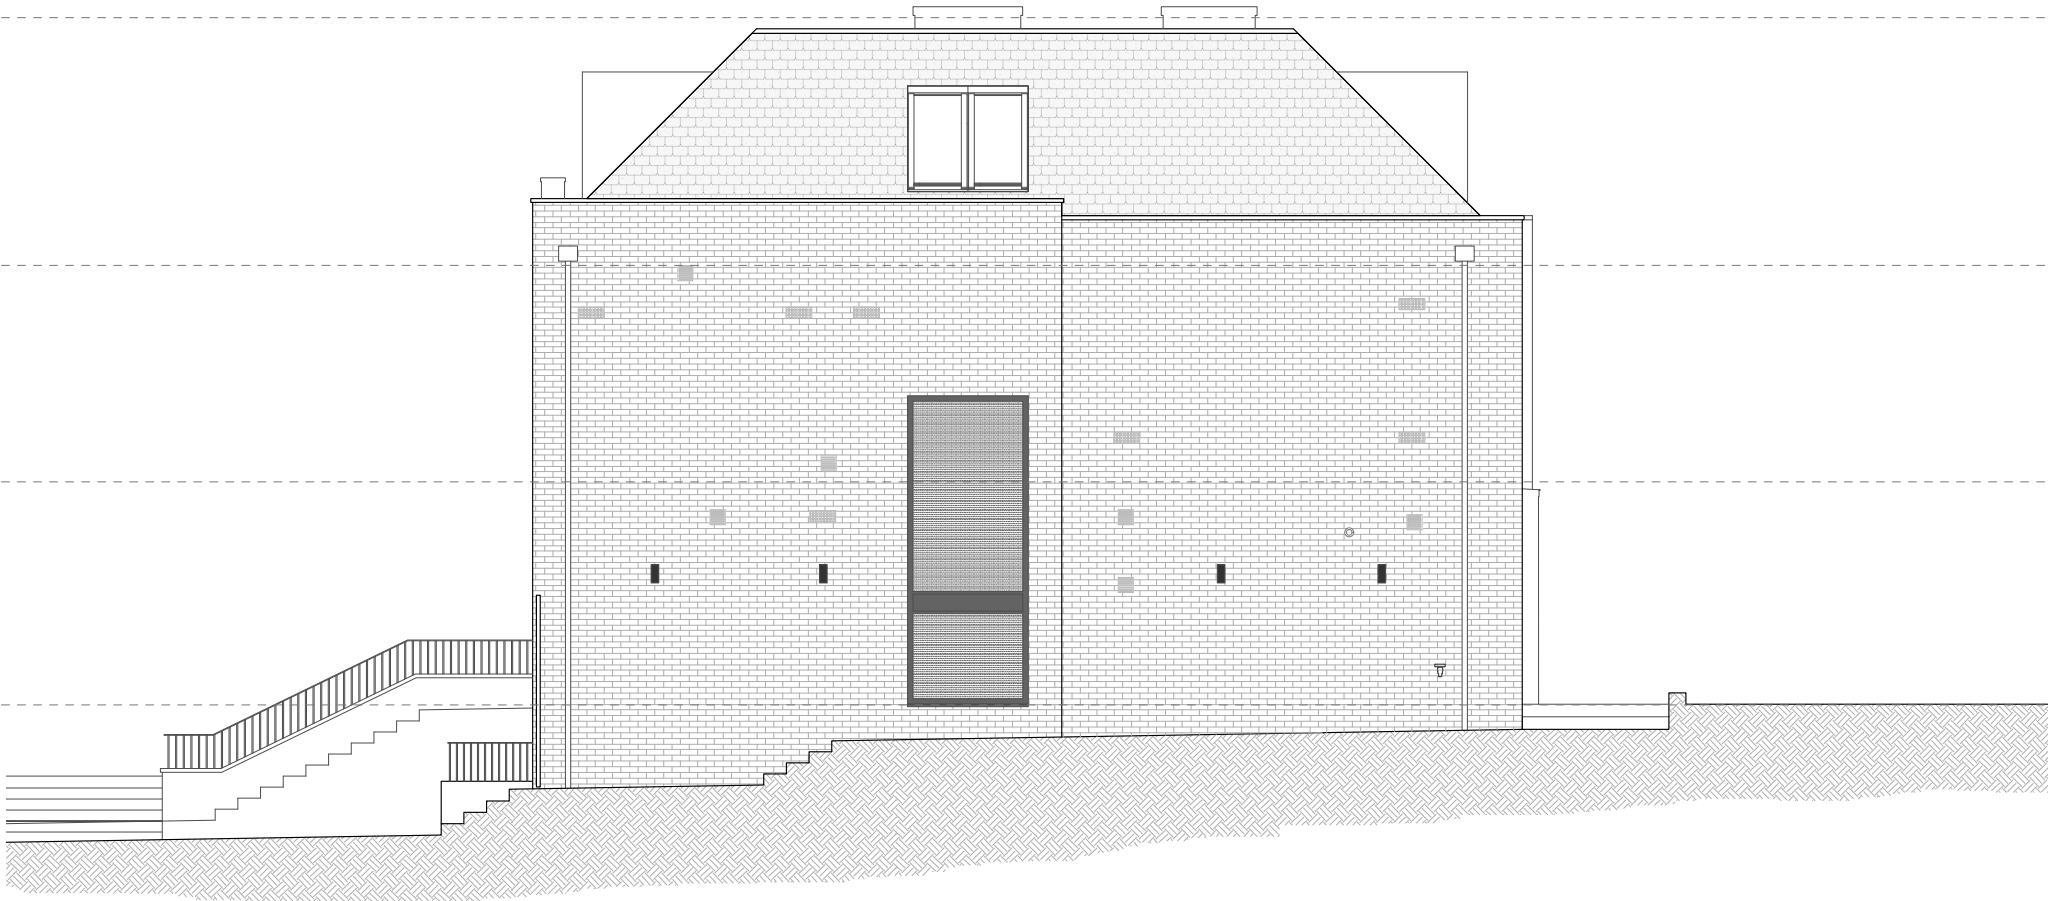

<div><div><div>A</div><div>Ackroyd Lowrie</div></div><div><div>23 Vyner Street London E2 9DG 0203 770 9780 www.ackroydlowrie.com</div></div></div>	CONSTRUCTION NOTE:	Rev	Date	Comment	Scale Bar <div>0246</div> <div>1:100</div>	Project 72 Maresfield Gardens		Dwg Title Existing South Elevation	
	DO NOT SCALE FROM THIS DRAWING. DO NOT USE ANY AREAS INDICATED FOR EITHER VALUATION, PURCHASE SALE OR ANY OTHER FORM OF LEGALLY BINDING CONTRACT.	A	-	-		Client Mads & Yasmin Jensen		Dwg No. 158-012	
		B	-	-		Created		Rev P1	
		C	-	-		Drawn		Current Stage	
		D	-	-		Checked		Scale	
	DO NOT REPRODUCE ANY PART OF THIS DRAWING WITHOUT PRIOR WRITTEN CONSENT. THIS DRAWING REMAINS THE COPYRIGHT OF ACKROYD LOWRIE LTD.	E	-	-		March24		1:100 @ A3	
		F	-	-		AR		Planning	
		G	-	-		JA			

FRL
▽

GA +02
▽

GA +01
▽


GA ±00
▽

GA -01
▽





23 Vyner Street
London E2 9DG
0203 770 9780
www.ackroydlowrie.com

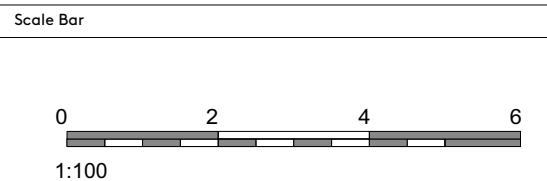


CONSTRUCTION NOTE:	Rev	Date	Comment
<small>DO NOT SCALE FROM THIS DRAWING. DO NOT USE ANY AREAS INDICATED FOR EITHER VALUATION, PURCHASE SALE OR ANY OTHER FORM OF LEGALLY BINDING CONTRACT. DO NOT REPRODUCE ANY PART OF THIS DRAWING WITHOUT PRIOR WRITTEN CONSENT. THIS DRAWING REMAINS THE COPYRIGHT OF ACKROYD LOWRIE LTD.</small>	A	-	-
	B	-	-
	C	-	-
	D	-	-
	E	-	-
	F	-	-
	G	-	-

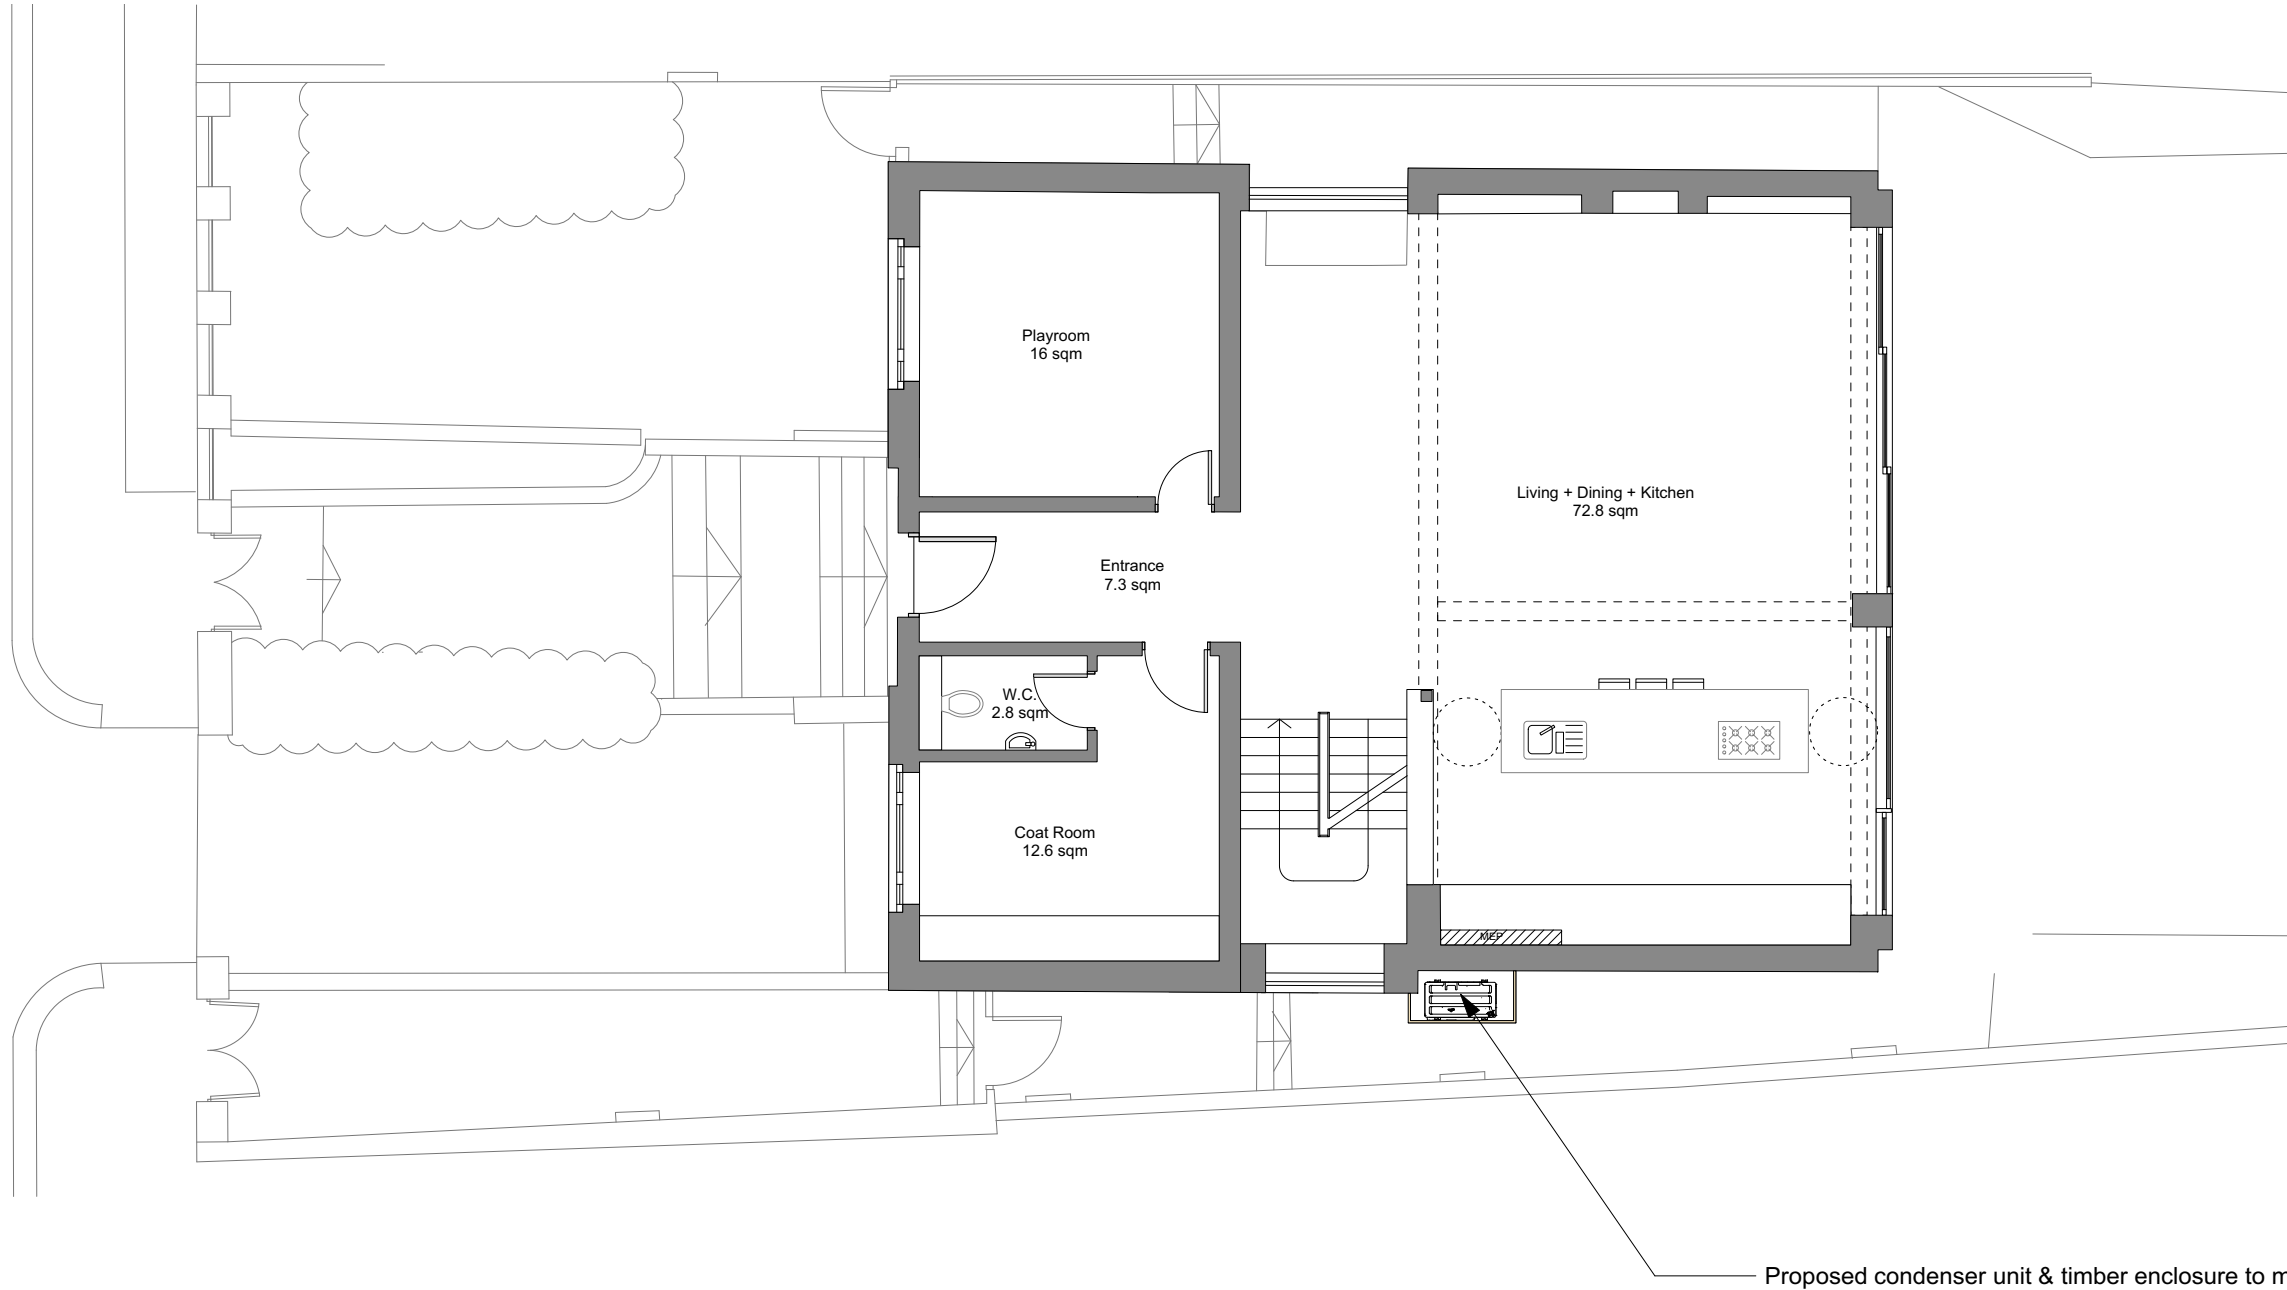



Project 72 Maresfield Gardens			Dwg Title Existing Retained East Elevation	
Client Mads & Yasmin Jensen			Dwg No. 158-013	Rev P1
Created March24	Drawn AR	Checked JA	Scale 1:100 @ A3	Current Stage Planning

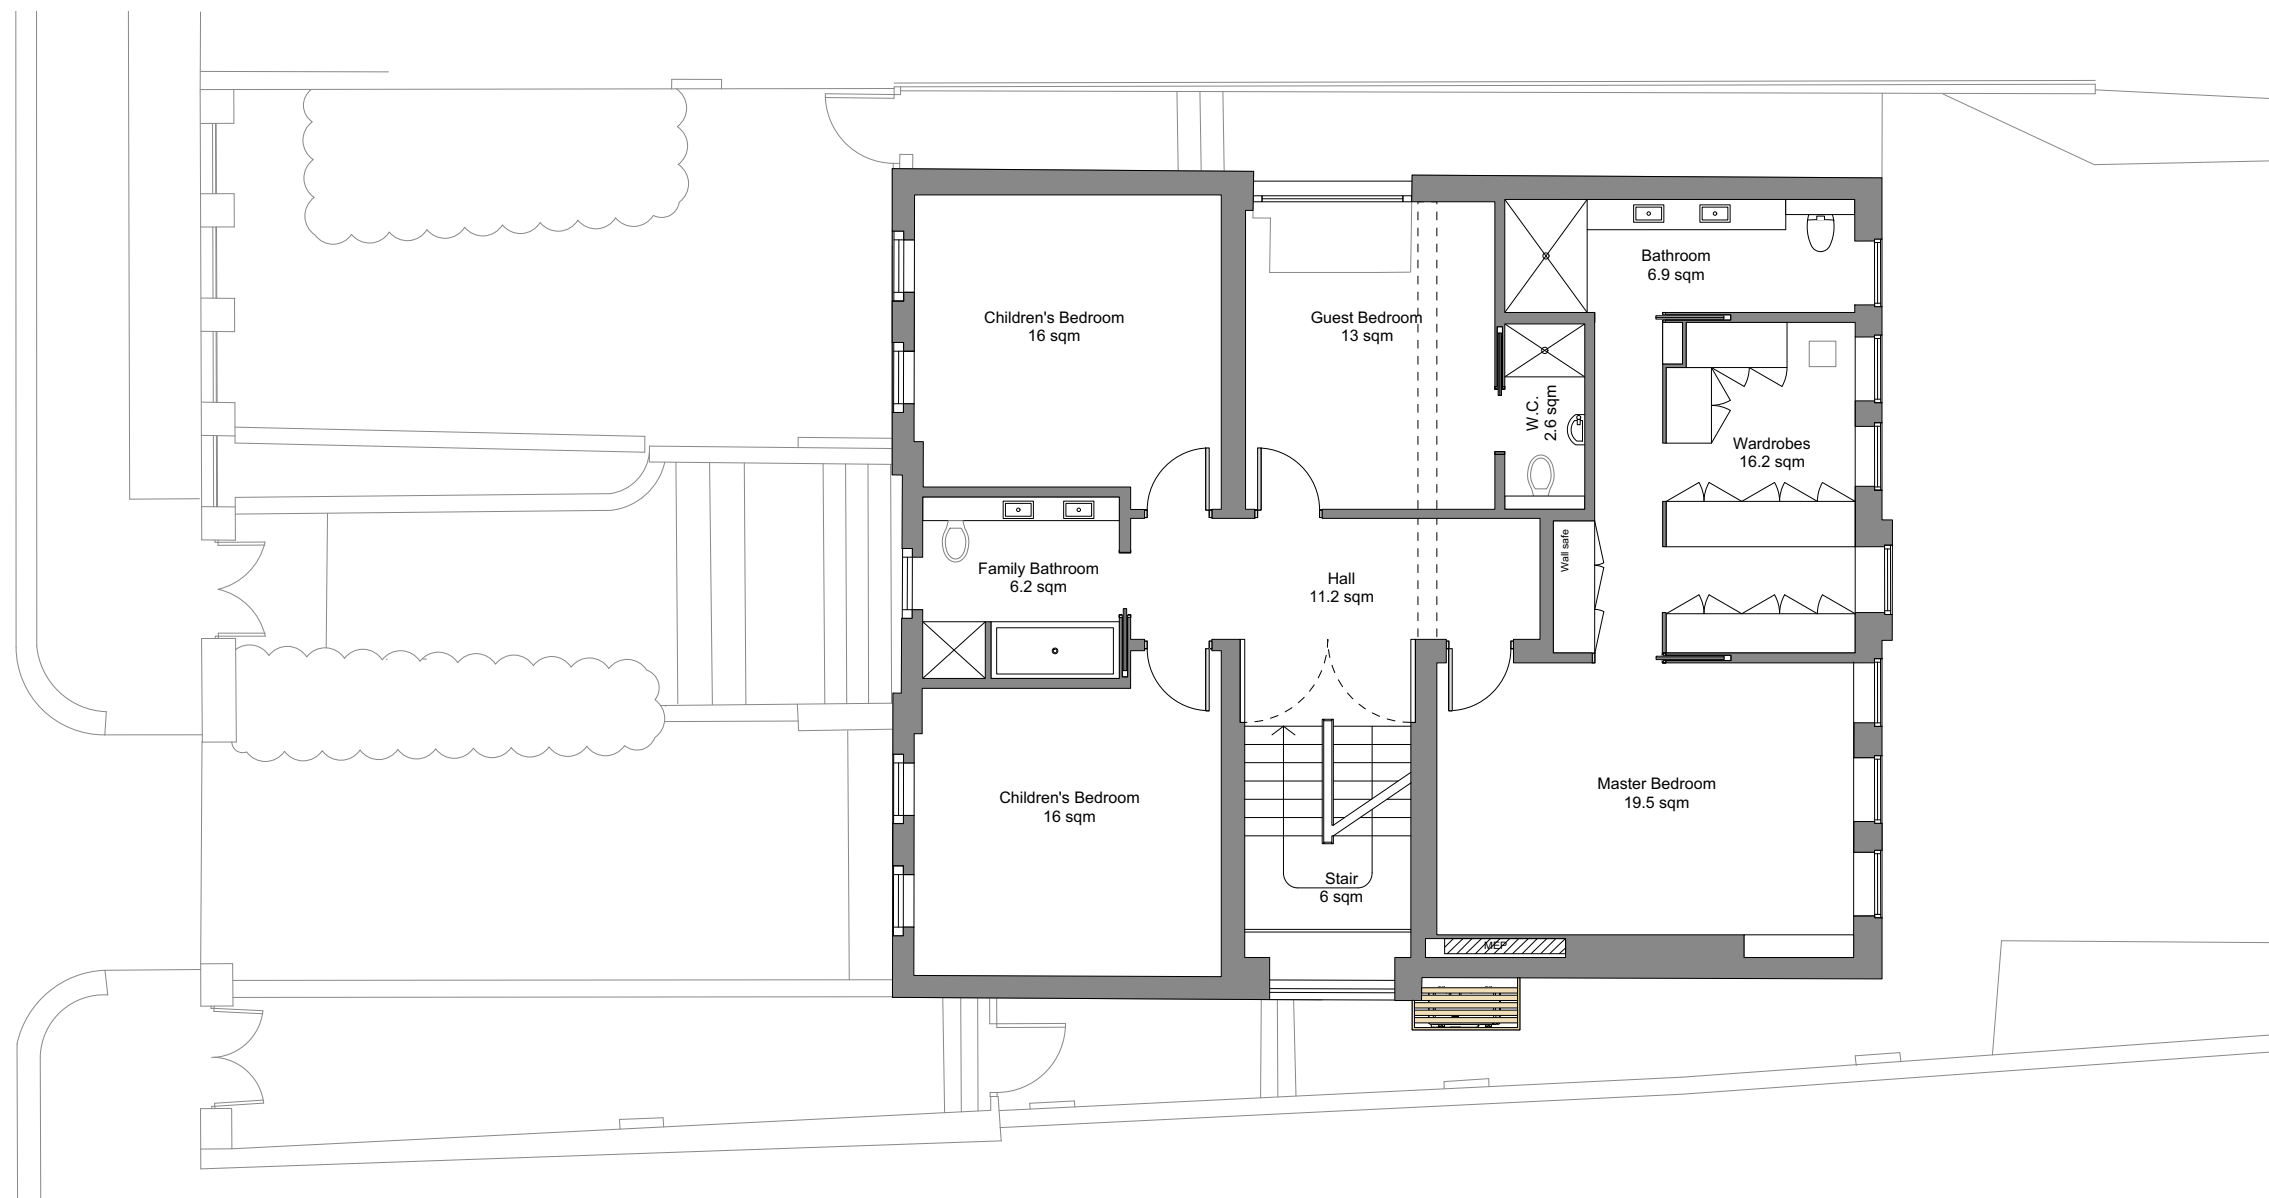




 <p>Ackroyd Lowrie</p> <p>23 Vyner Street London E2 9DG 0203 770 9780 www.ackroydlowrie.com</p>	CONSTRUCTION NOTE:			Rev	Date	Comment	Scale Bar  1:100		Project 72 Maresfield Gardens			Dwg Title Proposed First Floor Plan			
	DO NOT SCALE FROM THIS DRAWING.			A	-	-			Client Mads & Yasmin Jensen			Dwg No. 158-102		Rev P1	
	DO NOT USE ANY AREAS INDICATED FOR EITHER VALUATION, PURCHASE SALE OR ANY OTHER FORM OF LEGALLY BINDING CONTRACT.			B	-	-			Created			Drawn	Checked	Scale	Current Stage
	DO NOT REPRODUCE ANY PART OF THIS DRAWING WITHOUT PRIOR WRITTEN CONSENT. THIS DRAWING REMAINS THE COPYRIGHT OF ACKROYD LOWRIE LTD.			C	-	-			March24			AR	JA	1:100 @ A3	Planning
				D	-	-									
				E	-	-									
				F	-	-									
			G	-	-										

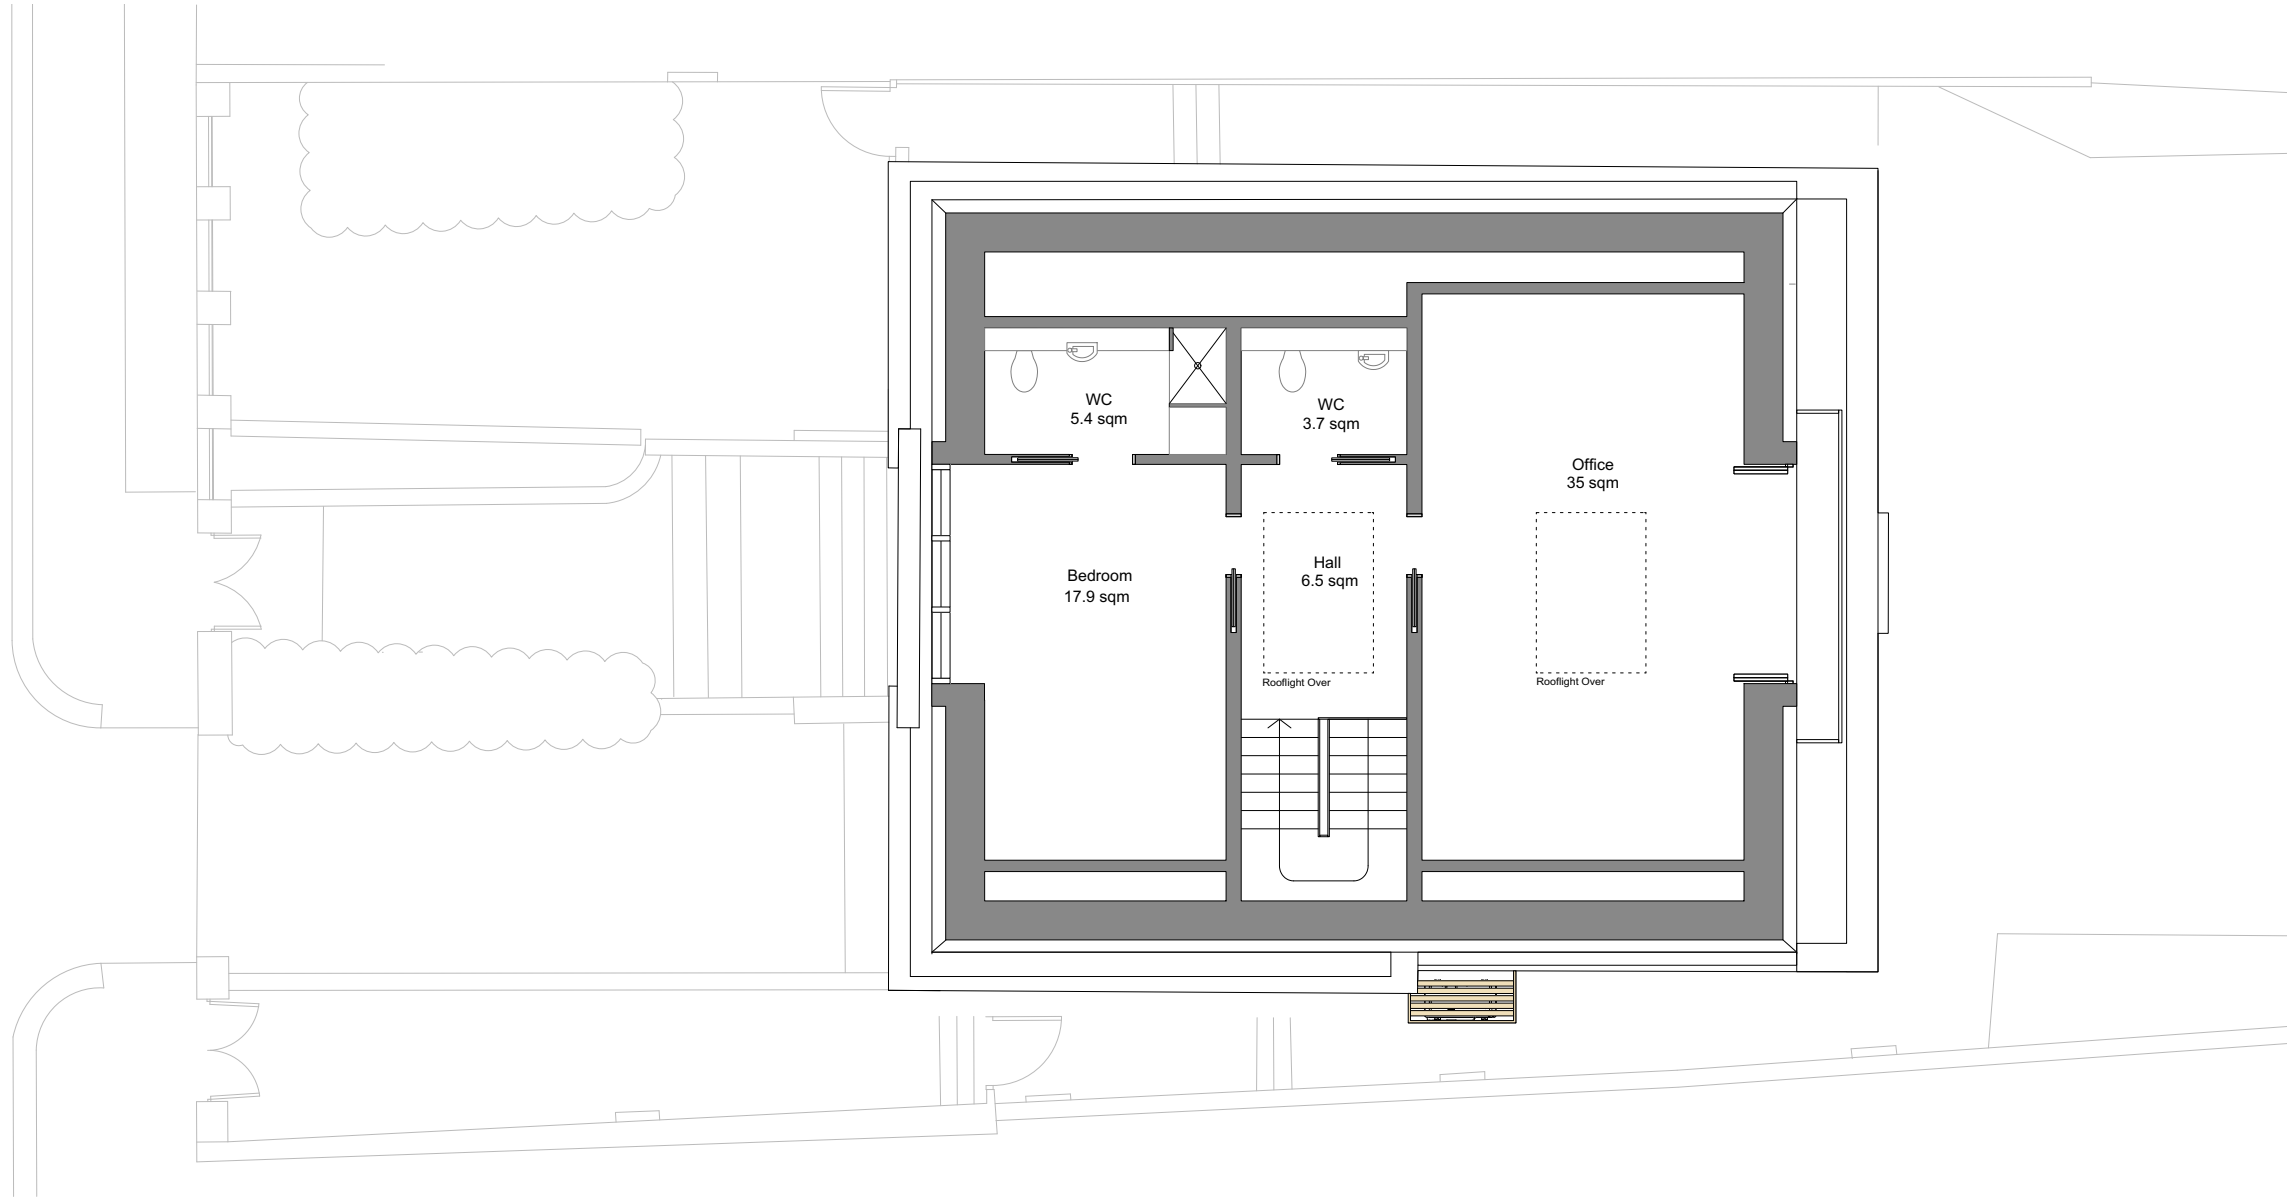


<div><div><div>A</div><div>Ackroyd Lowrie</div></div><div><div>23 Vyner Street</div><div>London E2 9DG</div><div>0203 770 9780</div><div>www.ackroydlowrie.com</div></div></div>	CONSTRUCTION NOTE:	Rev	Date	Comment	Scale Bar	<div>N</div> <div></div>	Project	72 Maresfield Gardens			Dwg Title		Proposed Second Floor Plan		
	DO NOT SCALE FROM THIS DRAWING.	A	-	-	<div><div>0246</div><div>1:100</div></div>		Client	Mads & Yasmin Jensen			Dwg No.	158-103		Rev	P1
	DO NOT USE ANY AREAS INDICATED FOR EITHER VALUATION, PURCHASE SALE OR ANY OTHER FORM OF LEGALLY BINDING CONTRACT.	B	-	-			Created	Drawn	Checked	Scale	Current Stage				
	DO NOT REPRODUCE ANY PART OF THIS DRAWING WITHOUT PRIOR WRITTEN CONSENT. THIS DRAWING REMAINS THE COPYRIGHT OF ACKROYD LOWRIE LTD.	C	-	-											
		D	-	-											
		E	-	-						March24	AR	JA	1:100 @ A3	Planning	
		F	-	-											
	G	-	-												

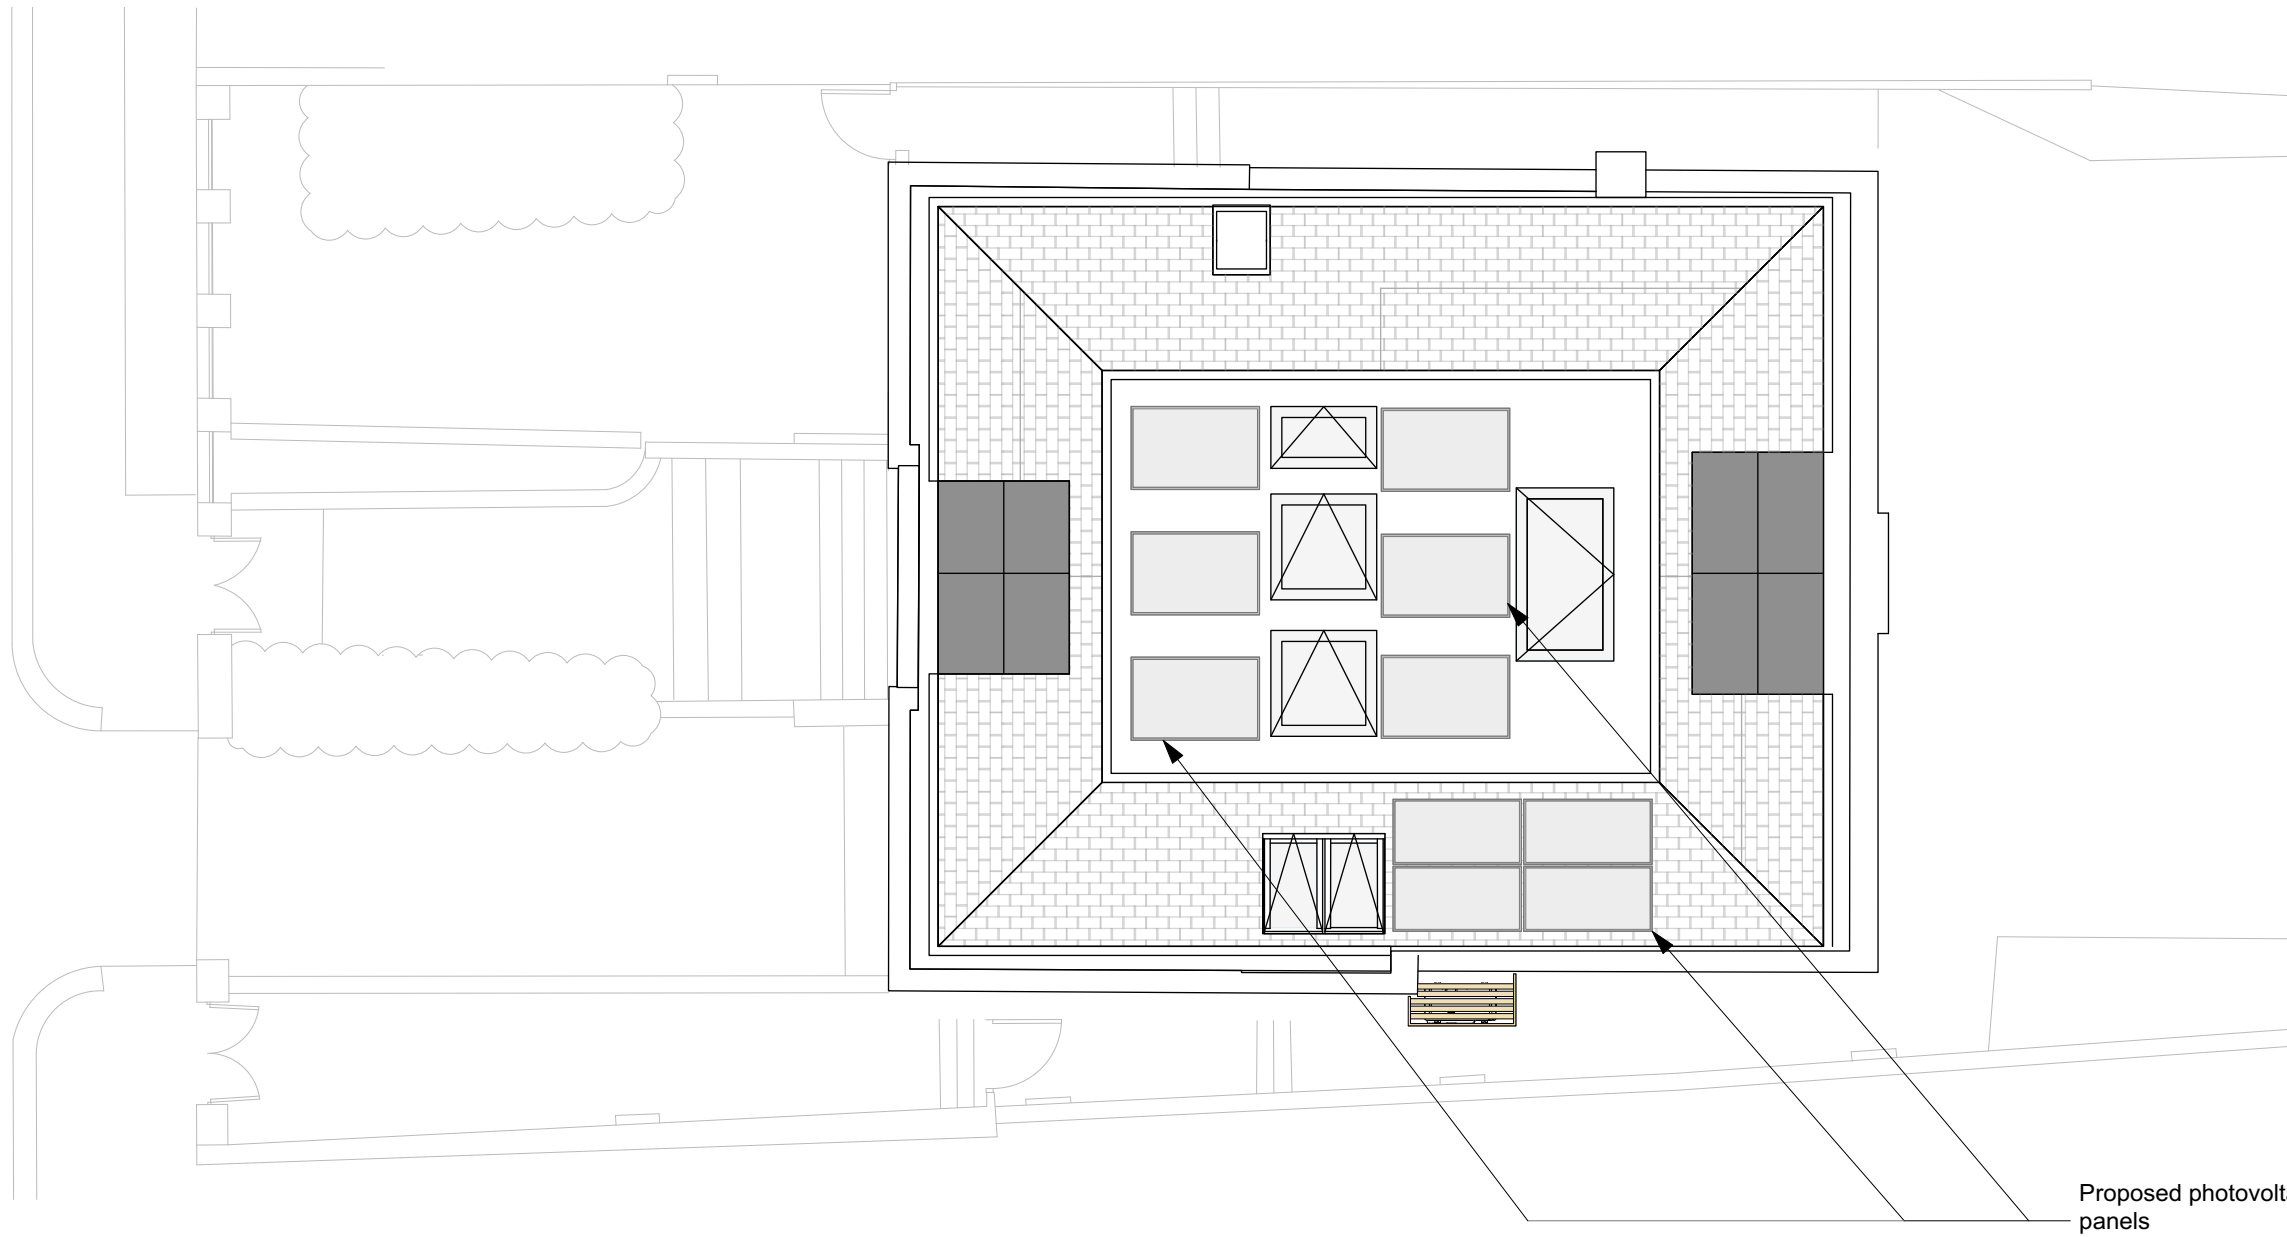





<div><div><div>A</div><div>Ackroyd Lowrie</div></div><div><div>23 Vyner Street London E2 9DG 0203 770 9780 www.ackroydlowrie.com</div></div></div>	CONSTRUCTION NOTE:	Rev	Date	Comment	Scale Bar	Project 72 Maresfield Gardens			Dwg Title Proposed West Elevation		
	DO NOT SCALE FROM THIS DRAWING. DO NOT USE ANY AREAS INDICATED FOR EITHER VALUATION, PURCHASE SALE OR ANY OTHER FORM OF LEGALLY BINDING CONTRACT.	A	-	-	<div><div>0246</div><div>1:100</div></div>	Client Mads & Yasmin Jensen			Dwg No. 158-110		Rev P2
		B	-	-		Created March24	Drawn AR	Checked JA	1:100 @ A3	Planning	
		C	-	-							
		D	-	-							
	DO NOT REPRODUCE ANY PART OF THIS DRAWING WITHOUT PRIOR WRITTEN CONSENT. THIS DRAWING REMAINS THE COPYRIGHT OF ACKROYD LOWRIE LTD.	E	-	-							
		F	-	-							
		G	-	-							

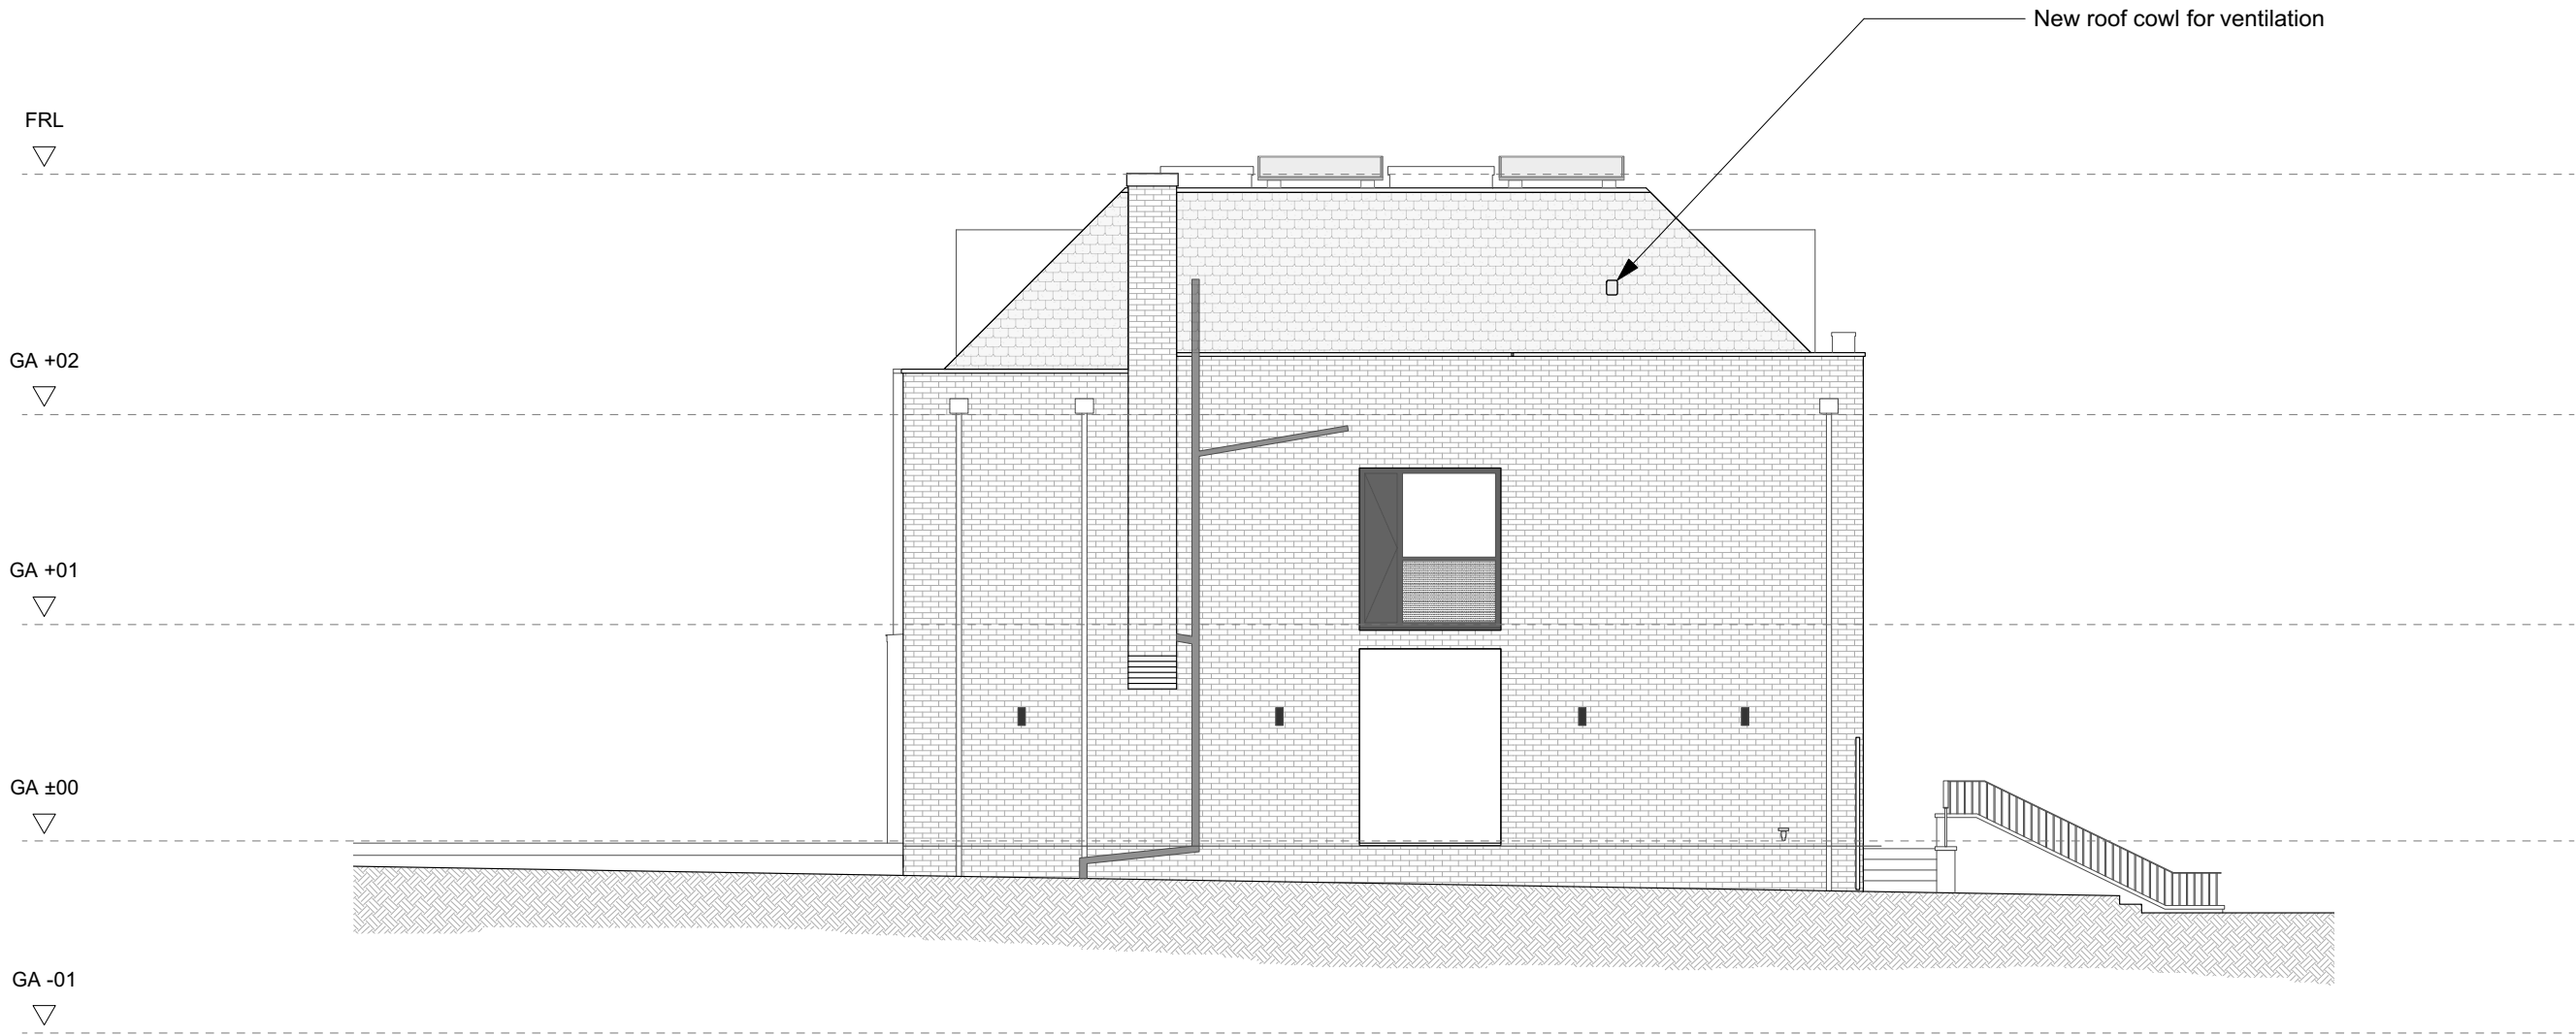

<div><div><div>A</div><div>Ackroyd Lowrie</div></div><div><div>23 Vyner Street London E2 9DG 0203 770 9780 www.ackroydlowrie.com</div></div></div>	CONSTRUCTION NOTE:	Rev	Date	Comment	Scale Bar <div>0246</div> <div>1:100</div>	Project 72 Maresfield Gardens		Dwg Title Proposed North Elevation	
	DO NOT SCALE FROM THIS DRAWING. DO NOT USE ANY AREAS INDICATED FOR EITHER VALUATION, PURCHASE SALE OR ANY OTHER FORM OF LEGALLY BINDING CONTRACT.	A	-	-		Client Mads & Yasmin Jensen		Dwg No. 158-111	Rev P2
		B	-	-		Created	Drawn	Checked	Scale
		C	-	-		March24	AR	JA	1:100 @ A3
		D	-	-		Current Stage		Planning	
DO NOT REPRODUCE ANY PART OF THIS DRAWING WITHOUT PRIOR WRITTEN CONSENT. THIS DRAWING REMAINS THE COPYRIGHT OF ACKROYD LOWRIE LTD.	E	-	-	-					
	F	-	-	-					
	G	-	-	-					

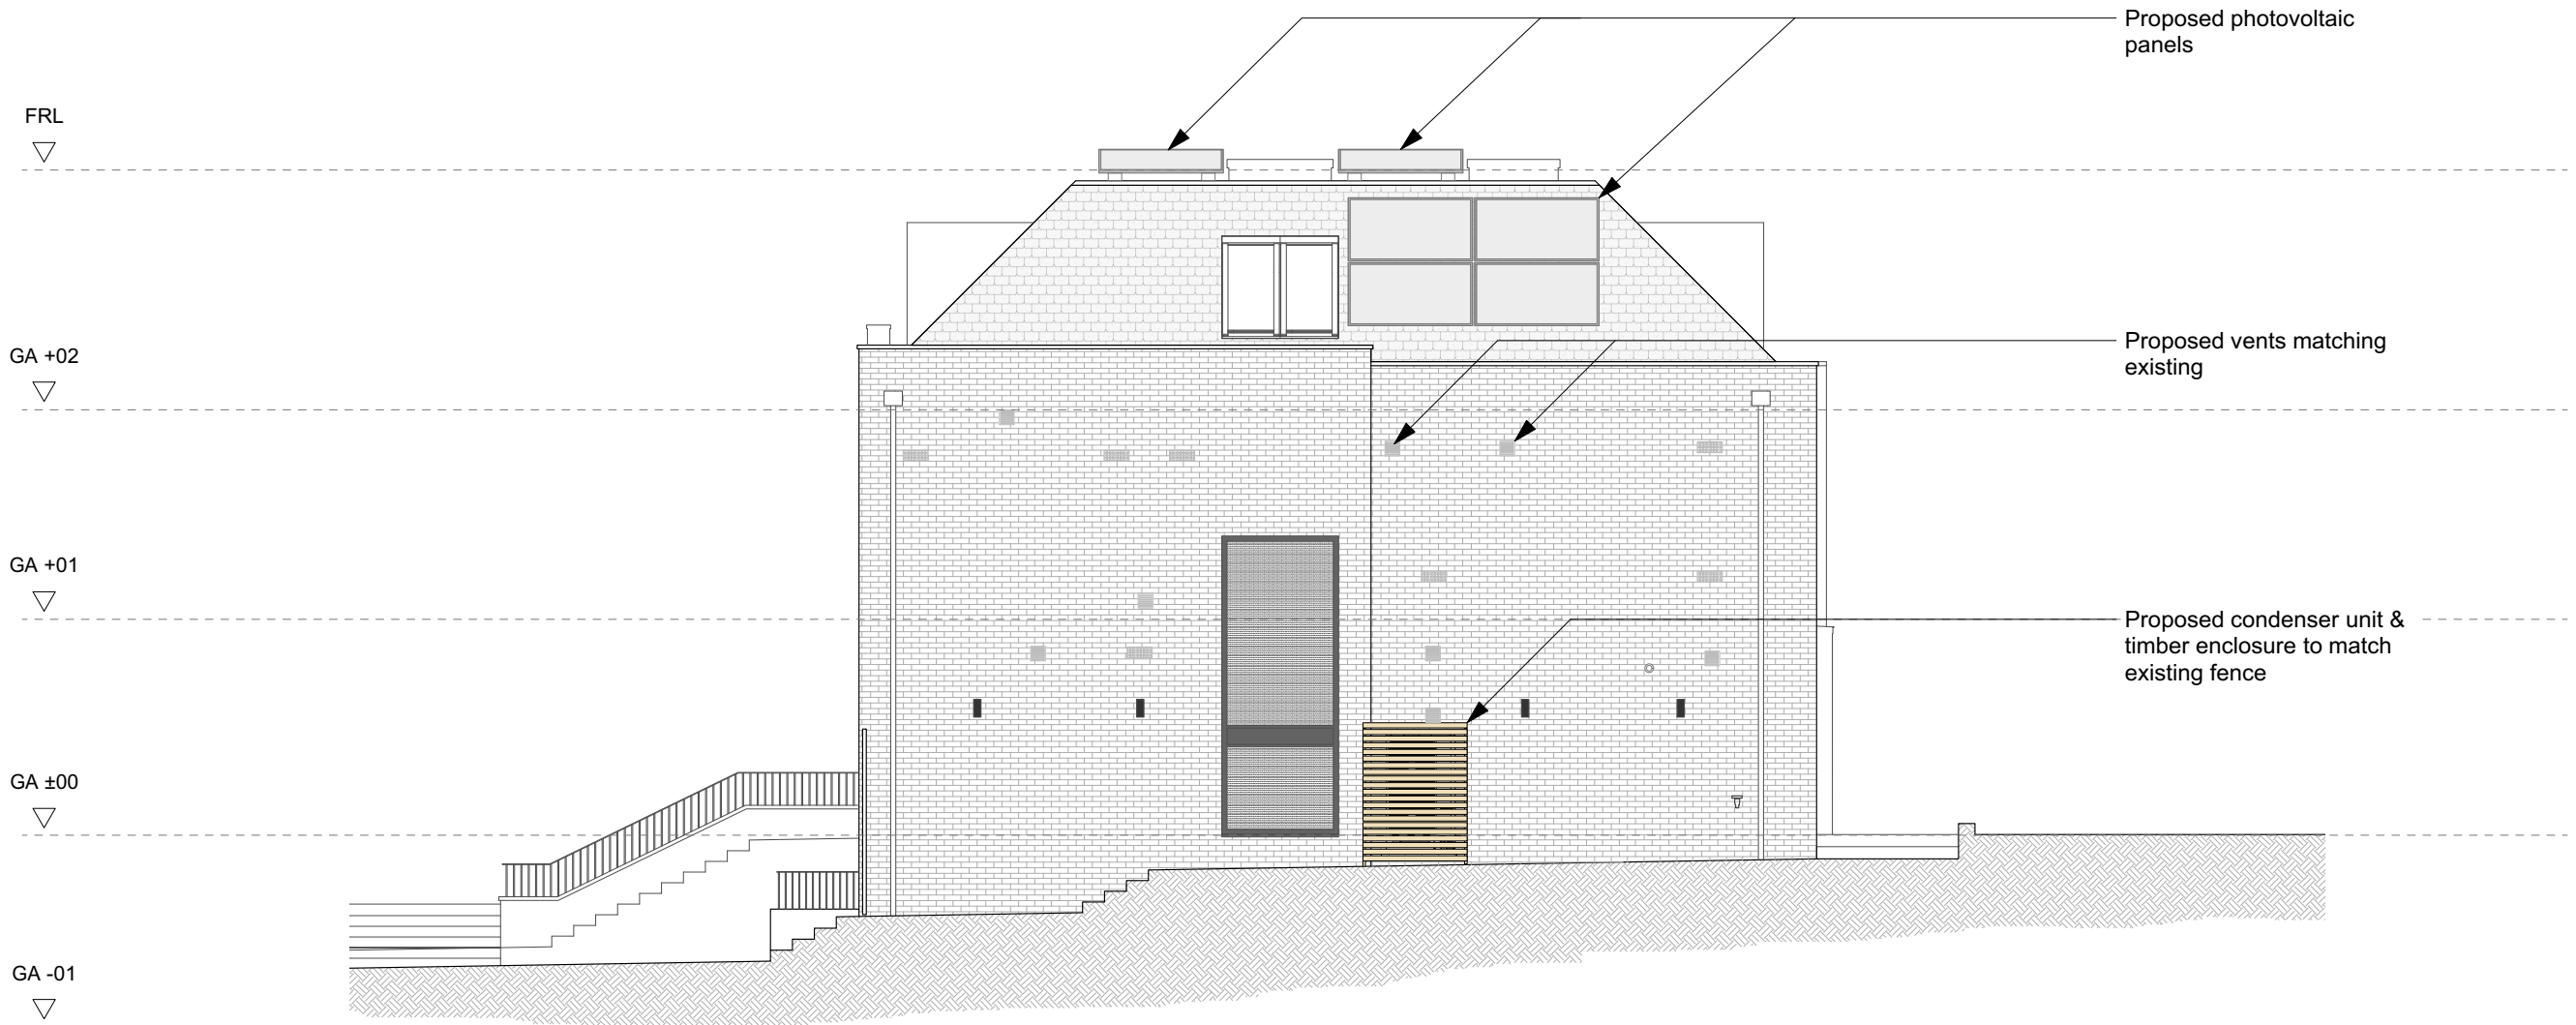

CONSTRUCTION NOTE:			Rev	Date	Comment
DO NOT SCALE FROM THIS DRAWING. DO NOT USE ANY AREAS INDICATED FOR EITHER VALUATION, PURCHASE SALE OR ANY OTHER FORM OF LEGALLY BINDING CONTRACT.			A	-	-
			B	-	-
			C	-	-
			D	-	-
DO NOT REPRODUCE ANY PART OF THIS DRAWING WITHOUT PRIOR WRITTEN CONSENT. THIS DRAWING REMAINS THE COPYRIGHT OF ACKROYD LOWRIE LTD.			E	-	-
			F	-	-
			G	-	-

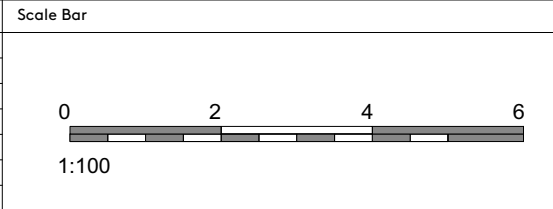

Project 72 Maresfield Gardens			Dwg Title Proposed South Elevation	
Client Mads & Yasmin Jensen			Dwg No. 158-112	Rev P2
Created	Drawn	Checked	Scale	Current Stage
March24	AR	JA	1:100 @ A3	Planning