



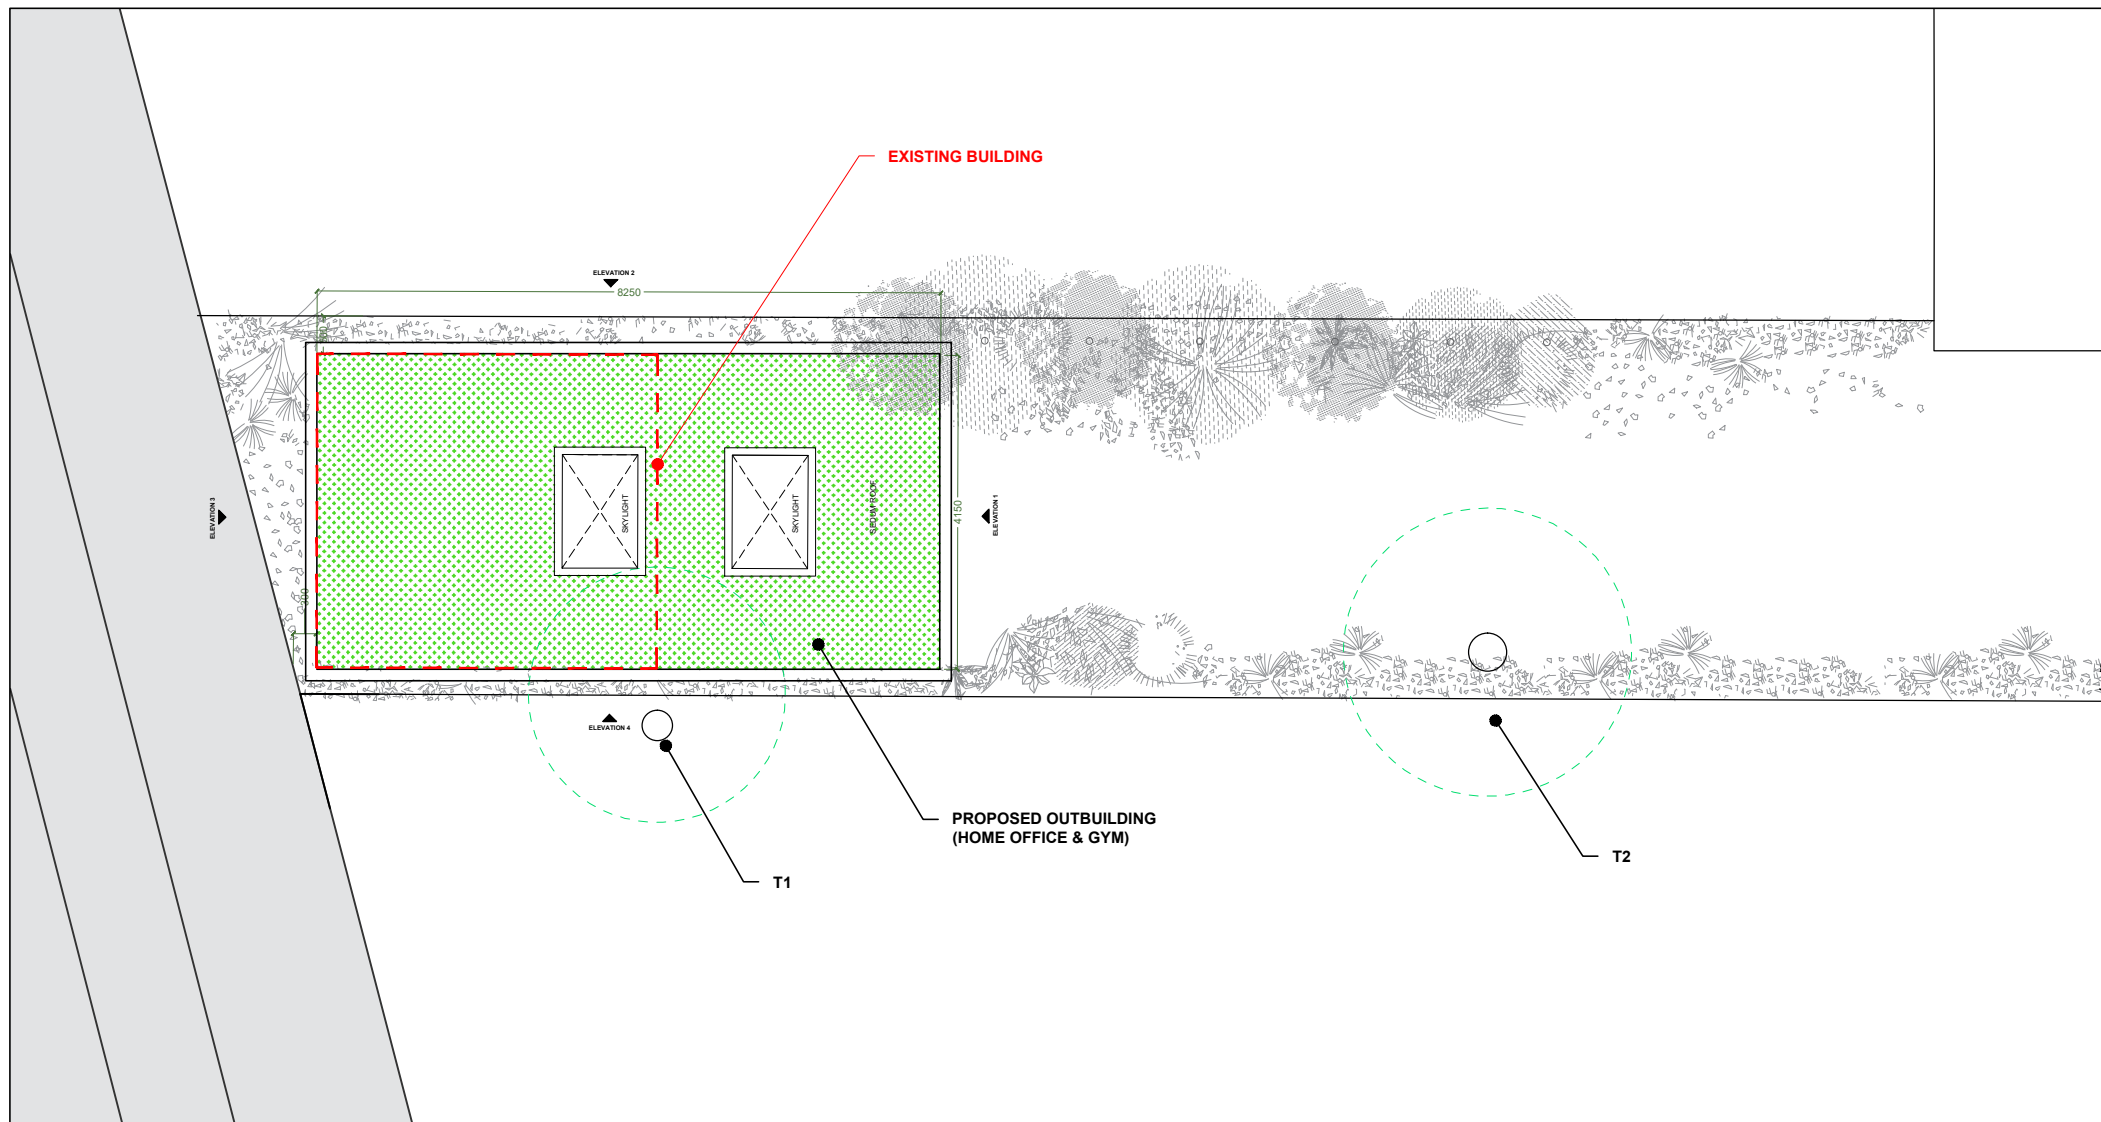

PROPOSED ROOF PLAN
SCALE 1:100

 

DRAWING PROPOSED ROOF PLAN	NOTES
STATUS PLANNING	

DRAWN BY MM	CHECKED BY AG	SCALE 1/100 @ A4	DATE 22.08.2024
DRAWING NUMBER 2414.PL.05			REVISION -

PROJECT JAMES PEARSON	SITE ADDRESS 13A OVAL ROAD, LONDON NW1 7EA
STAGE PLANNING	

ecospace
architecture, naturally

5A/6A ILIFFE YARD
LONDON SE17 3QA
T: 020 7703 4004
F: 020 7708 4750
E: info@ecospacestudios.com