


grey slate

fair faced
brickwork

white render

basement
level

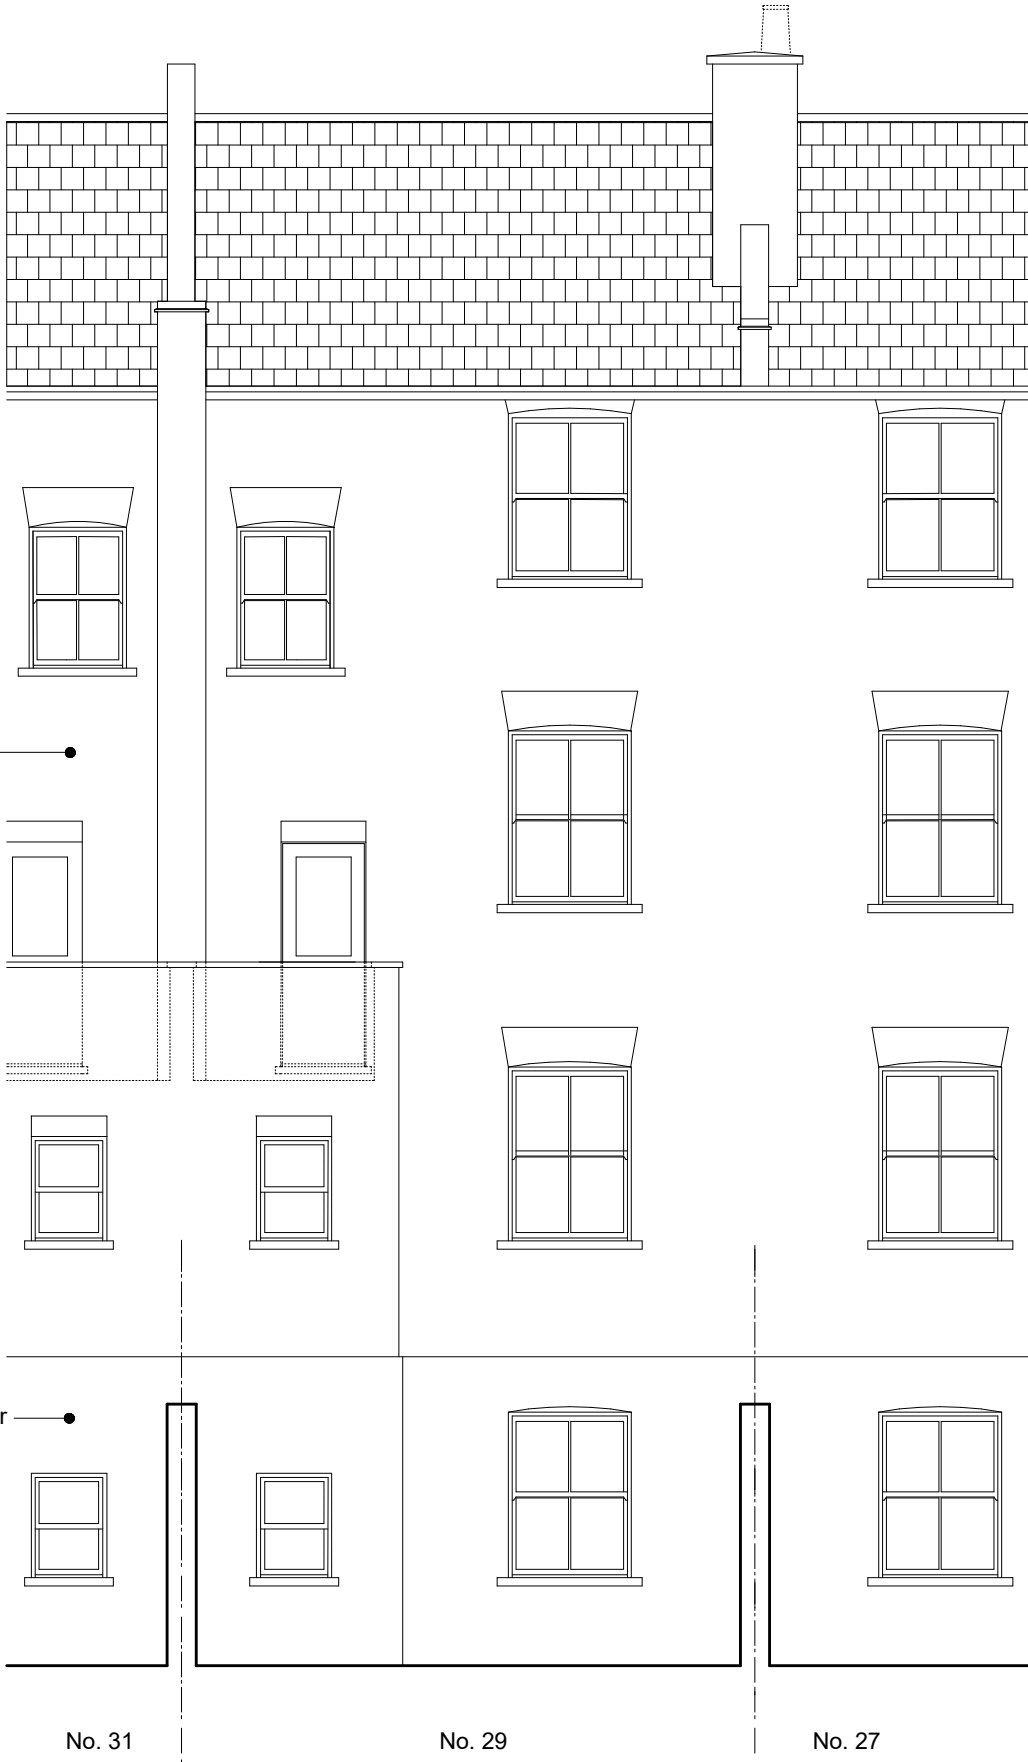

No. 31

No. 29

No. 27

REAR ELEVATION
PRE-EXISTING

Scale 1:50 @ A3



Rear Elevation
Pre-Existing

29b Doynton Street N19 5BX
Reinstatement and Alterations

Date 28/08/2024

29BDS.PE#2 05