



EXISTING Ground Floor Plan
Scale : 1 | 50

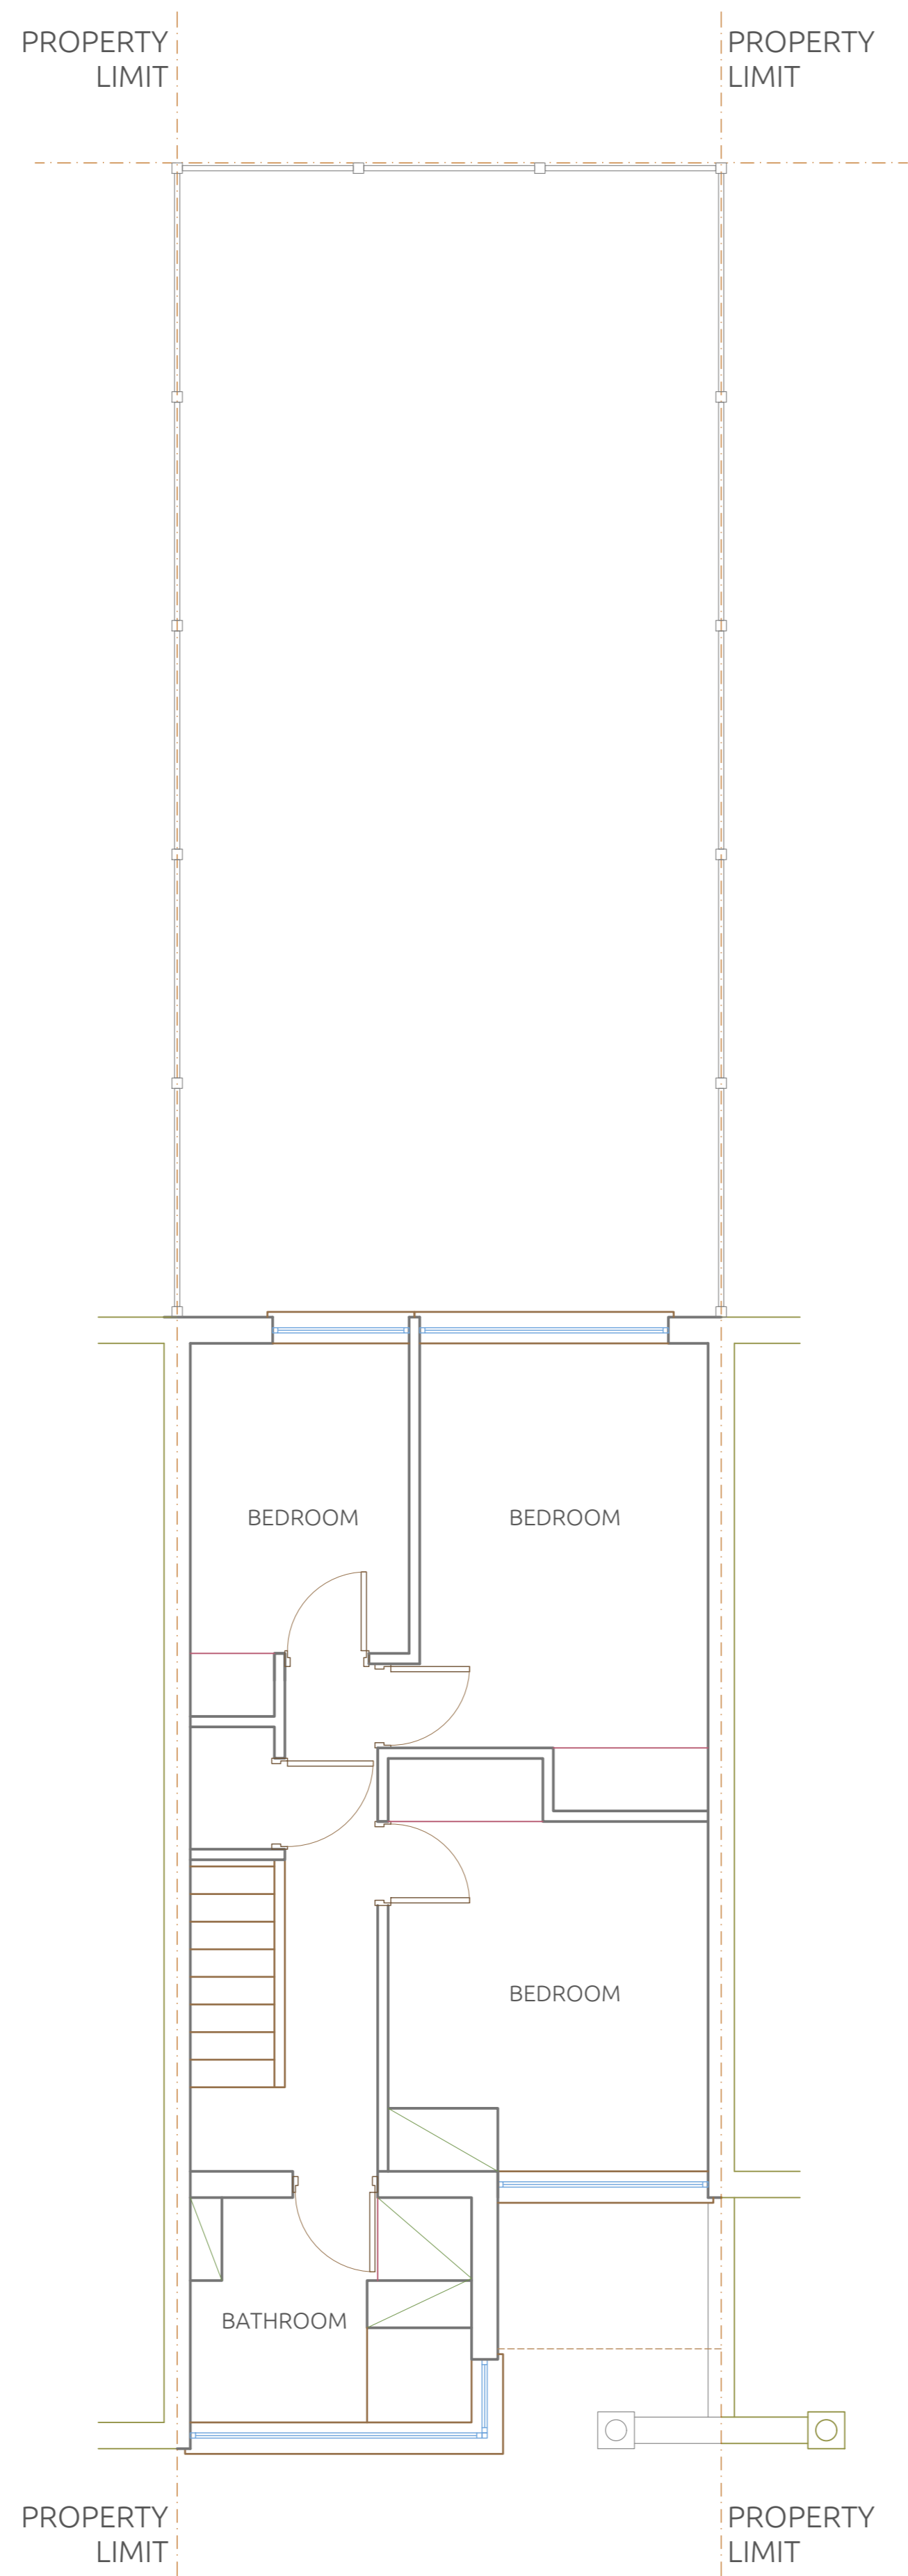


EXISTING First Floor Plan
Scale : 1 | 50

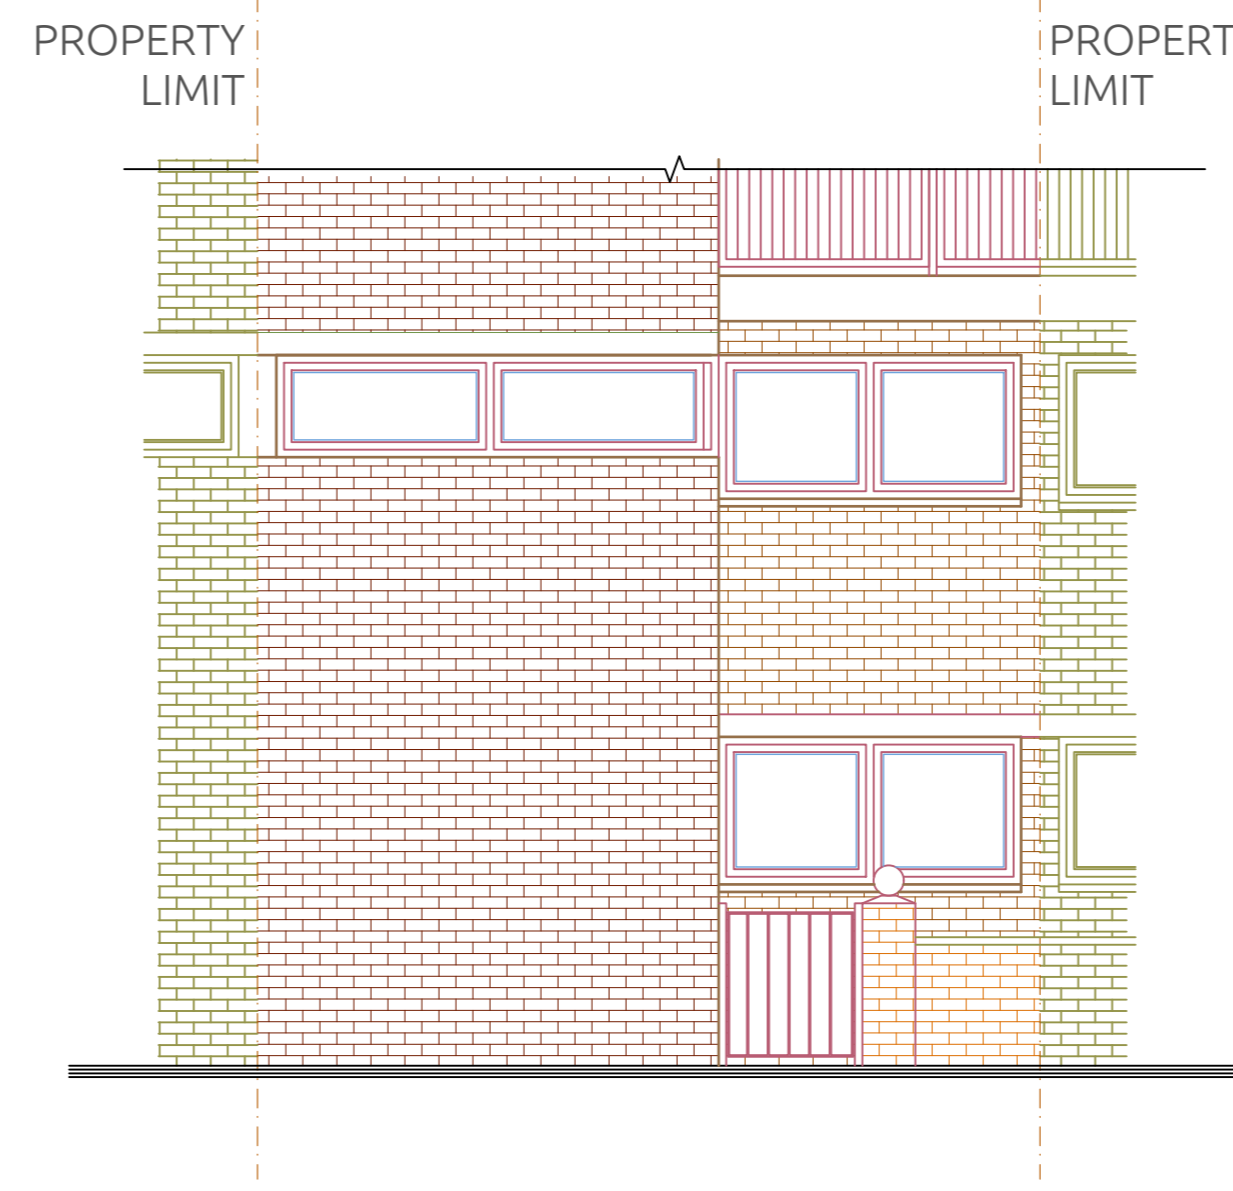

EXISTING Front Elevation
Scale : 1 | 50



EXISTING Rear Elevation
Scale : 1 | 50

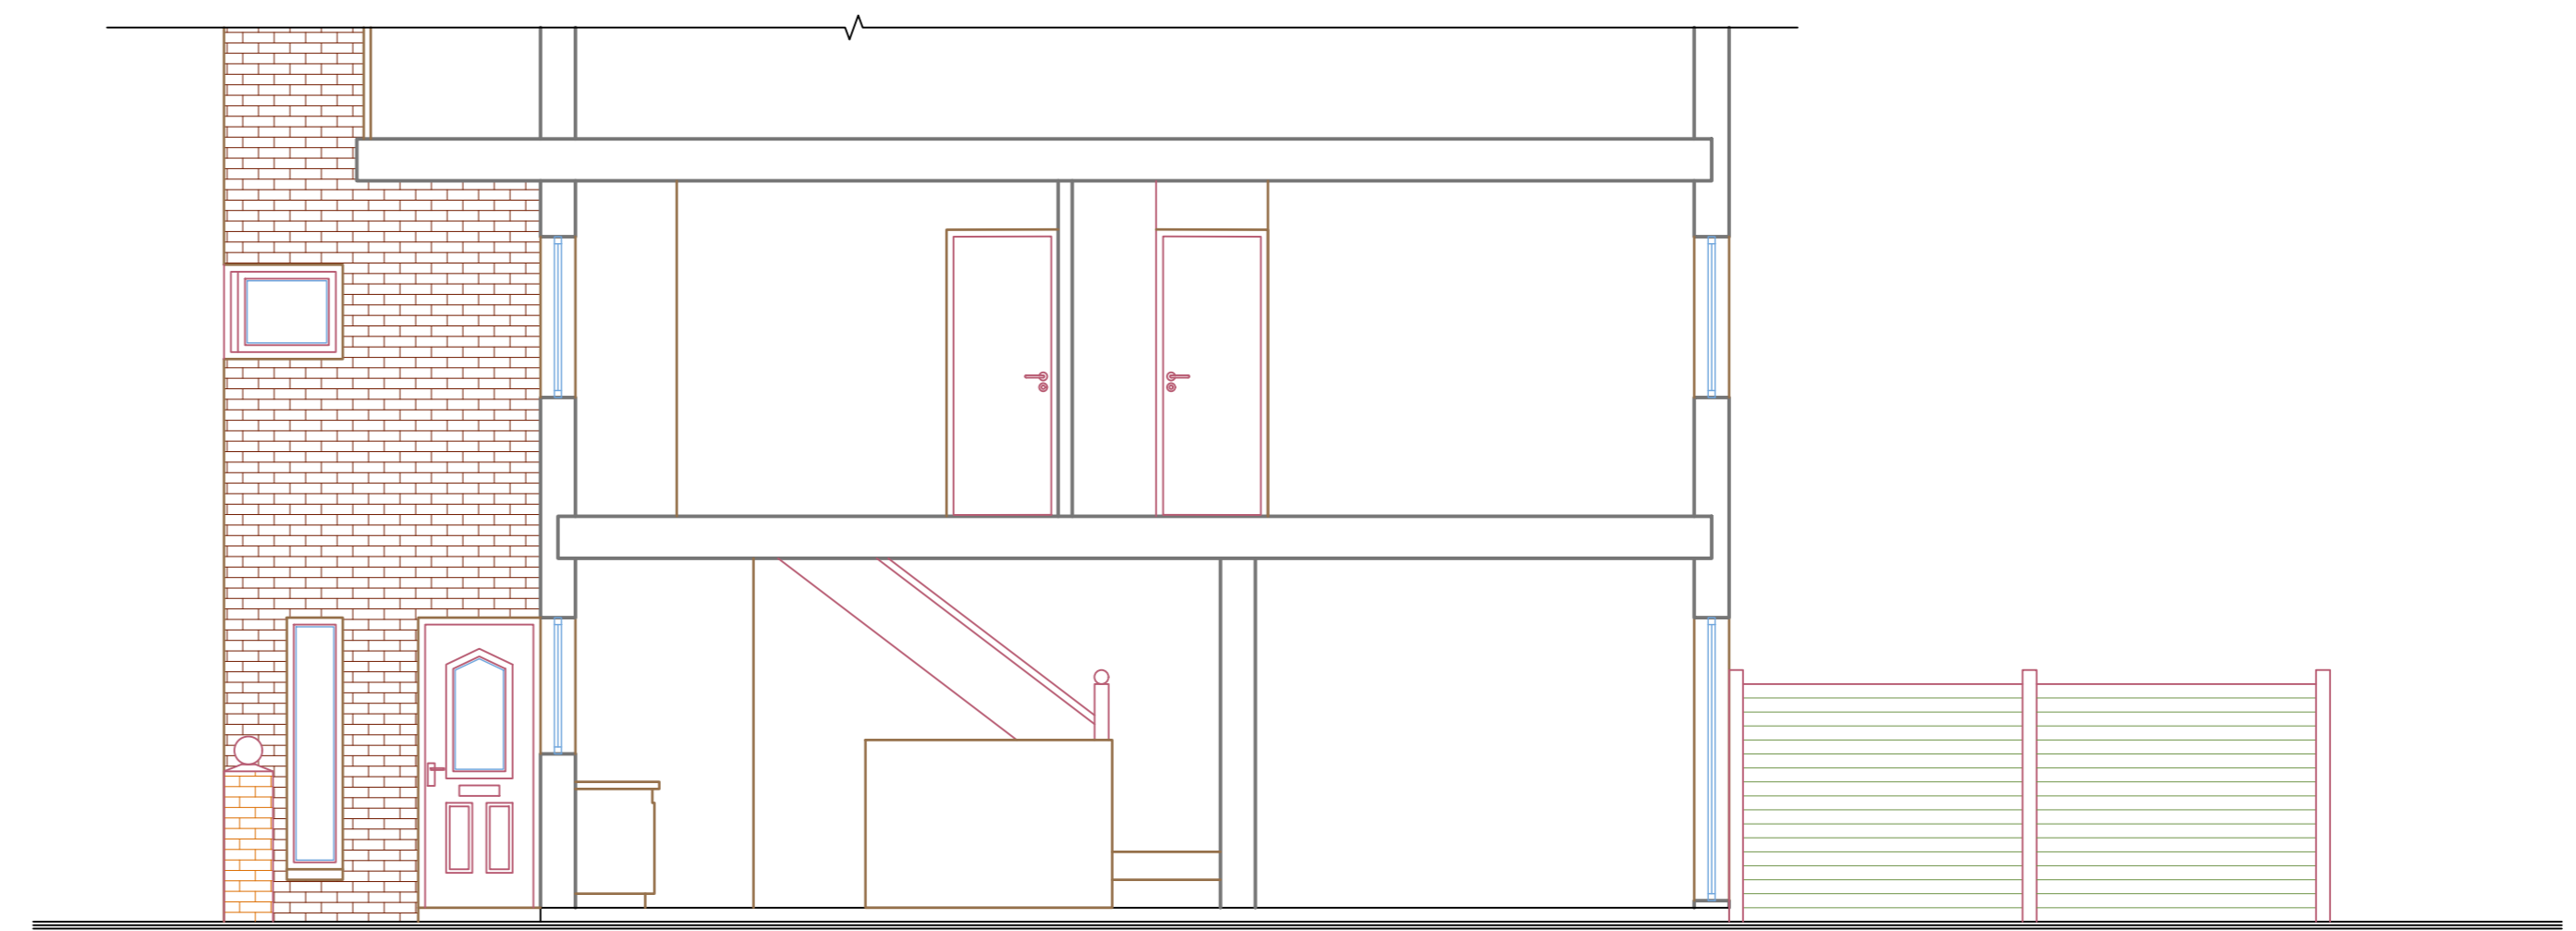

EXISTING Cross Section
Scale : 1 | 50



Notes

1 | Do not scale from this drawing. Use figured dimensions only. The contractor is requested to check all dimensions before the work is put in hand.

2 | Read in conjunction with all other Architect's and structural engineer's drawings.


3 | All work to comply with current Building Regulations and codes of practice.

4 | Report any discrepancies to the contract administrator before undertaking the work described in the drawings.

5 | Dimensions are approximate site dimensions and are to be verified by the contractor on site

before any fabrication / site works occur.

6 | Contractor is responsible for all temporary propping to existing structure.

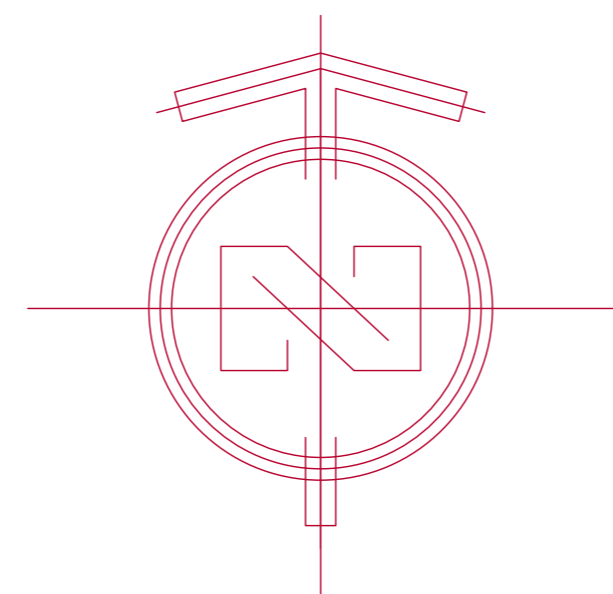

Project :

Location:

Ordered By :

Project Number :

4
WIDFORD
4 Widford, Castle Road
LONDON, NW1 8TE

FAHIMEH JAFARI

2 4 0 8 1 9

Designed By :

Drawn By :

Checked By :

Approved By :

Field :

Scale :

Aa. H.

Co. A.

Aa. H.

An. H.

Architecture

1 | 50 @ A0

Date :

Revision Number :

Drawing Title :

DWG No :

12 - AUG - 2024

01

Existing Drawings

AR - 011