


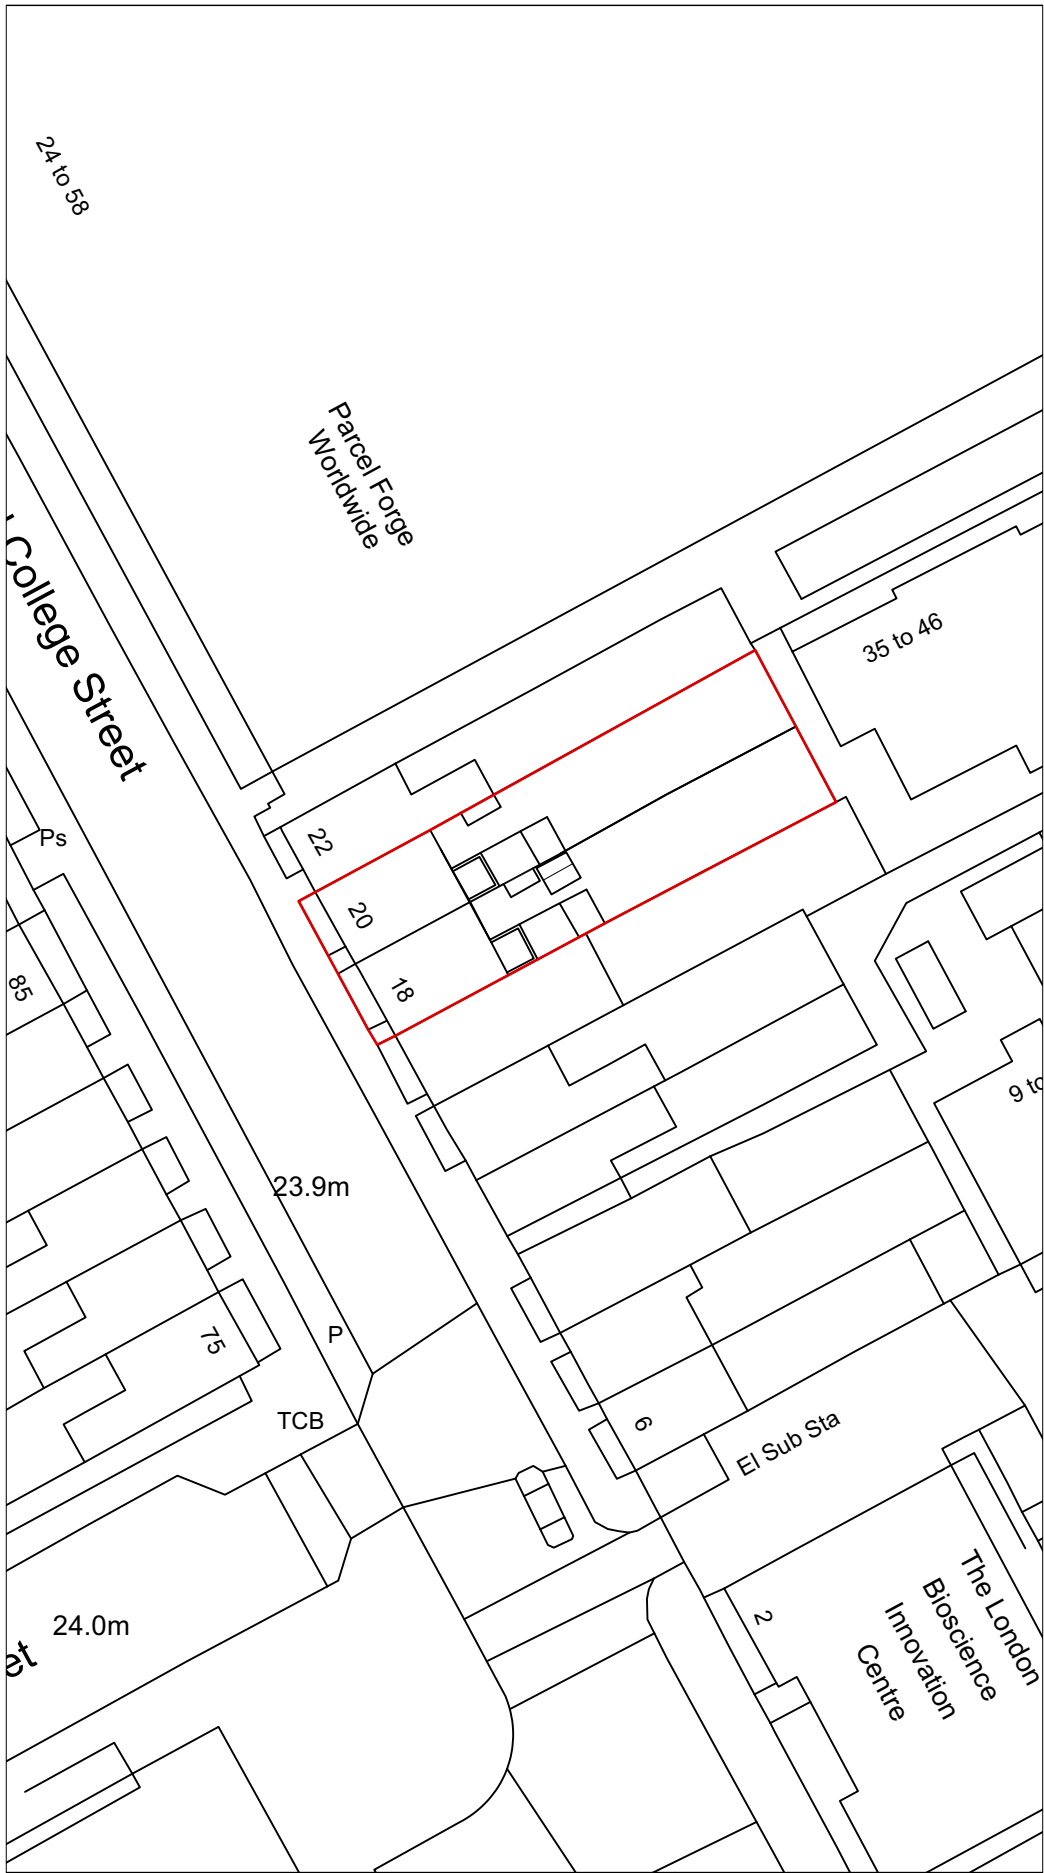


 

1 Location Plan
(00)00 Scale: 1:1250

 

2 Site Plan
(00)00 Scale: 1:500

 

Notes

Revisions

Kelley House
18-20 Royal College Street
NW1

Location Plan

ROGER MEARS ARCHITECTS LLP
Union Chapel, Compton Avenue London N1 2XD

rma@rmears.co.uk
www.rmears.co.uk

tel 020 7359 8222
© Roger Mears Architects LLP

Date
Sep 2024

Scale
AS NOTED

Job No.
2245

Dwg No.

(00)00

Rev