


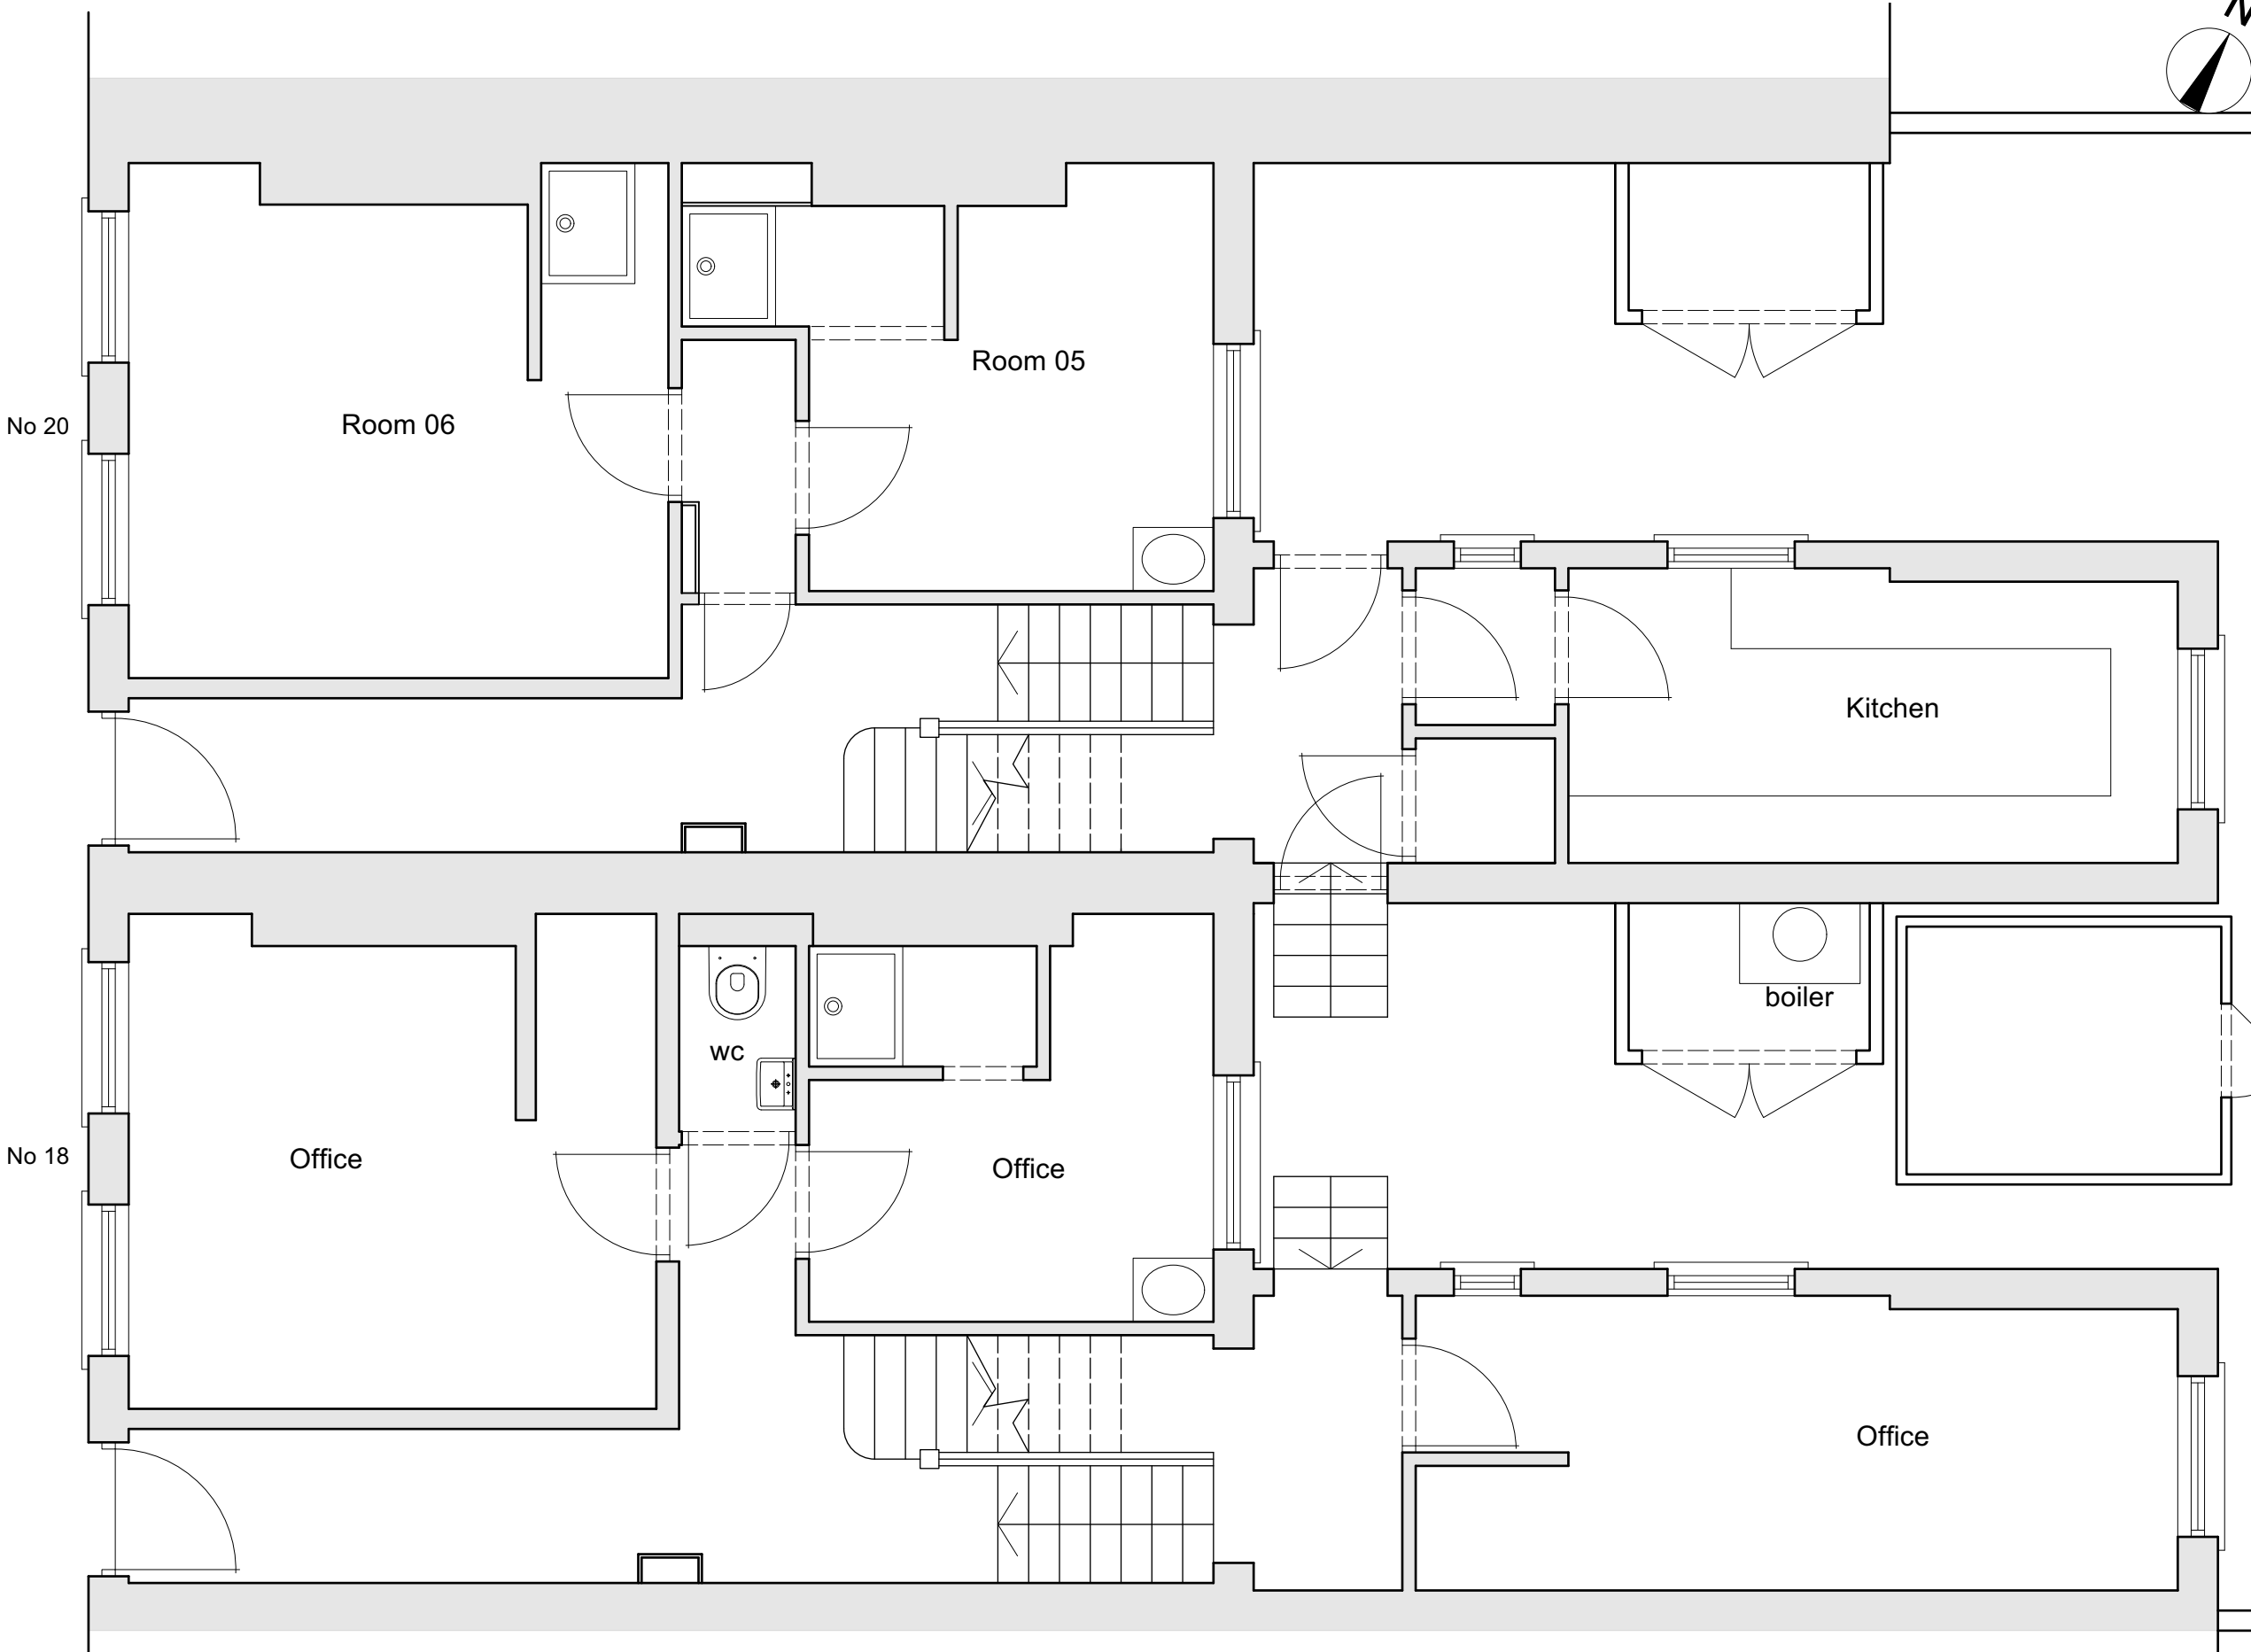

No 20

Room 06

Room 05

Kitchen

boiler


WC

Office

Office

Office

1 Pre-Existing Ground Floor Plan
(01)02 Scale: 1:50

 

Notes

Revisions

Kelley House
18-20 Royal College Street
NW1

Pre Existing Ground Floor Plan

ROGER MEARS ARCHITECTS LLP
Union Chapel, Compton Avenue London N1 2XD
rma@rmears.co.uk tel 020 7359 8222
www.rmears.co.uk © Roger Mears Architects LLP

Date Sep 2024	Scale 1:50@A3	Rev
Job No. 2245	Dwg No. (01)02	