


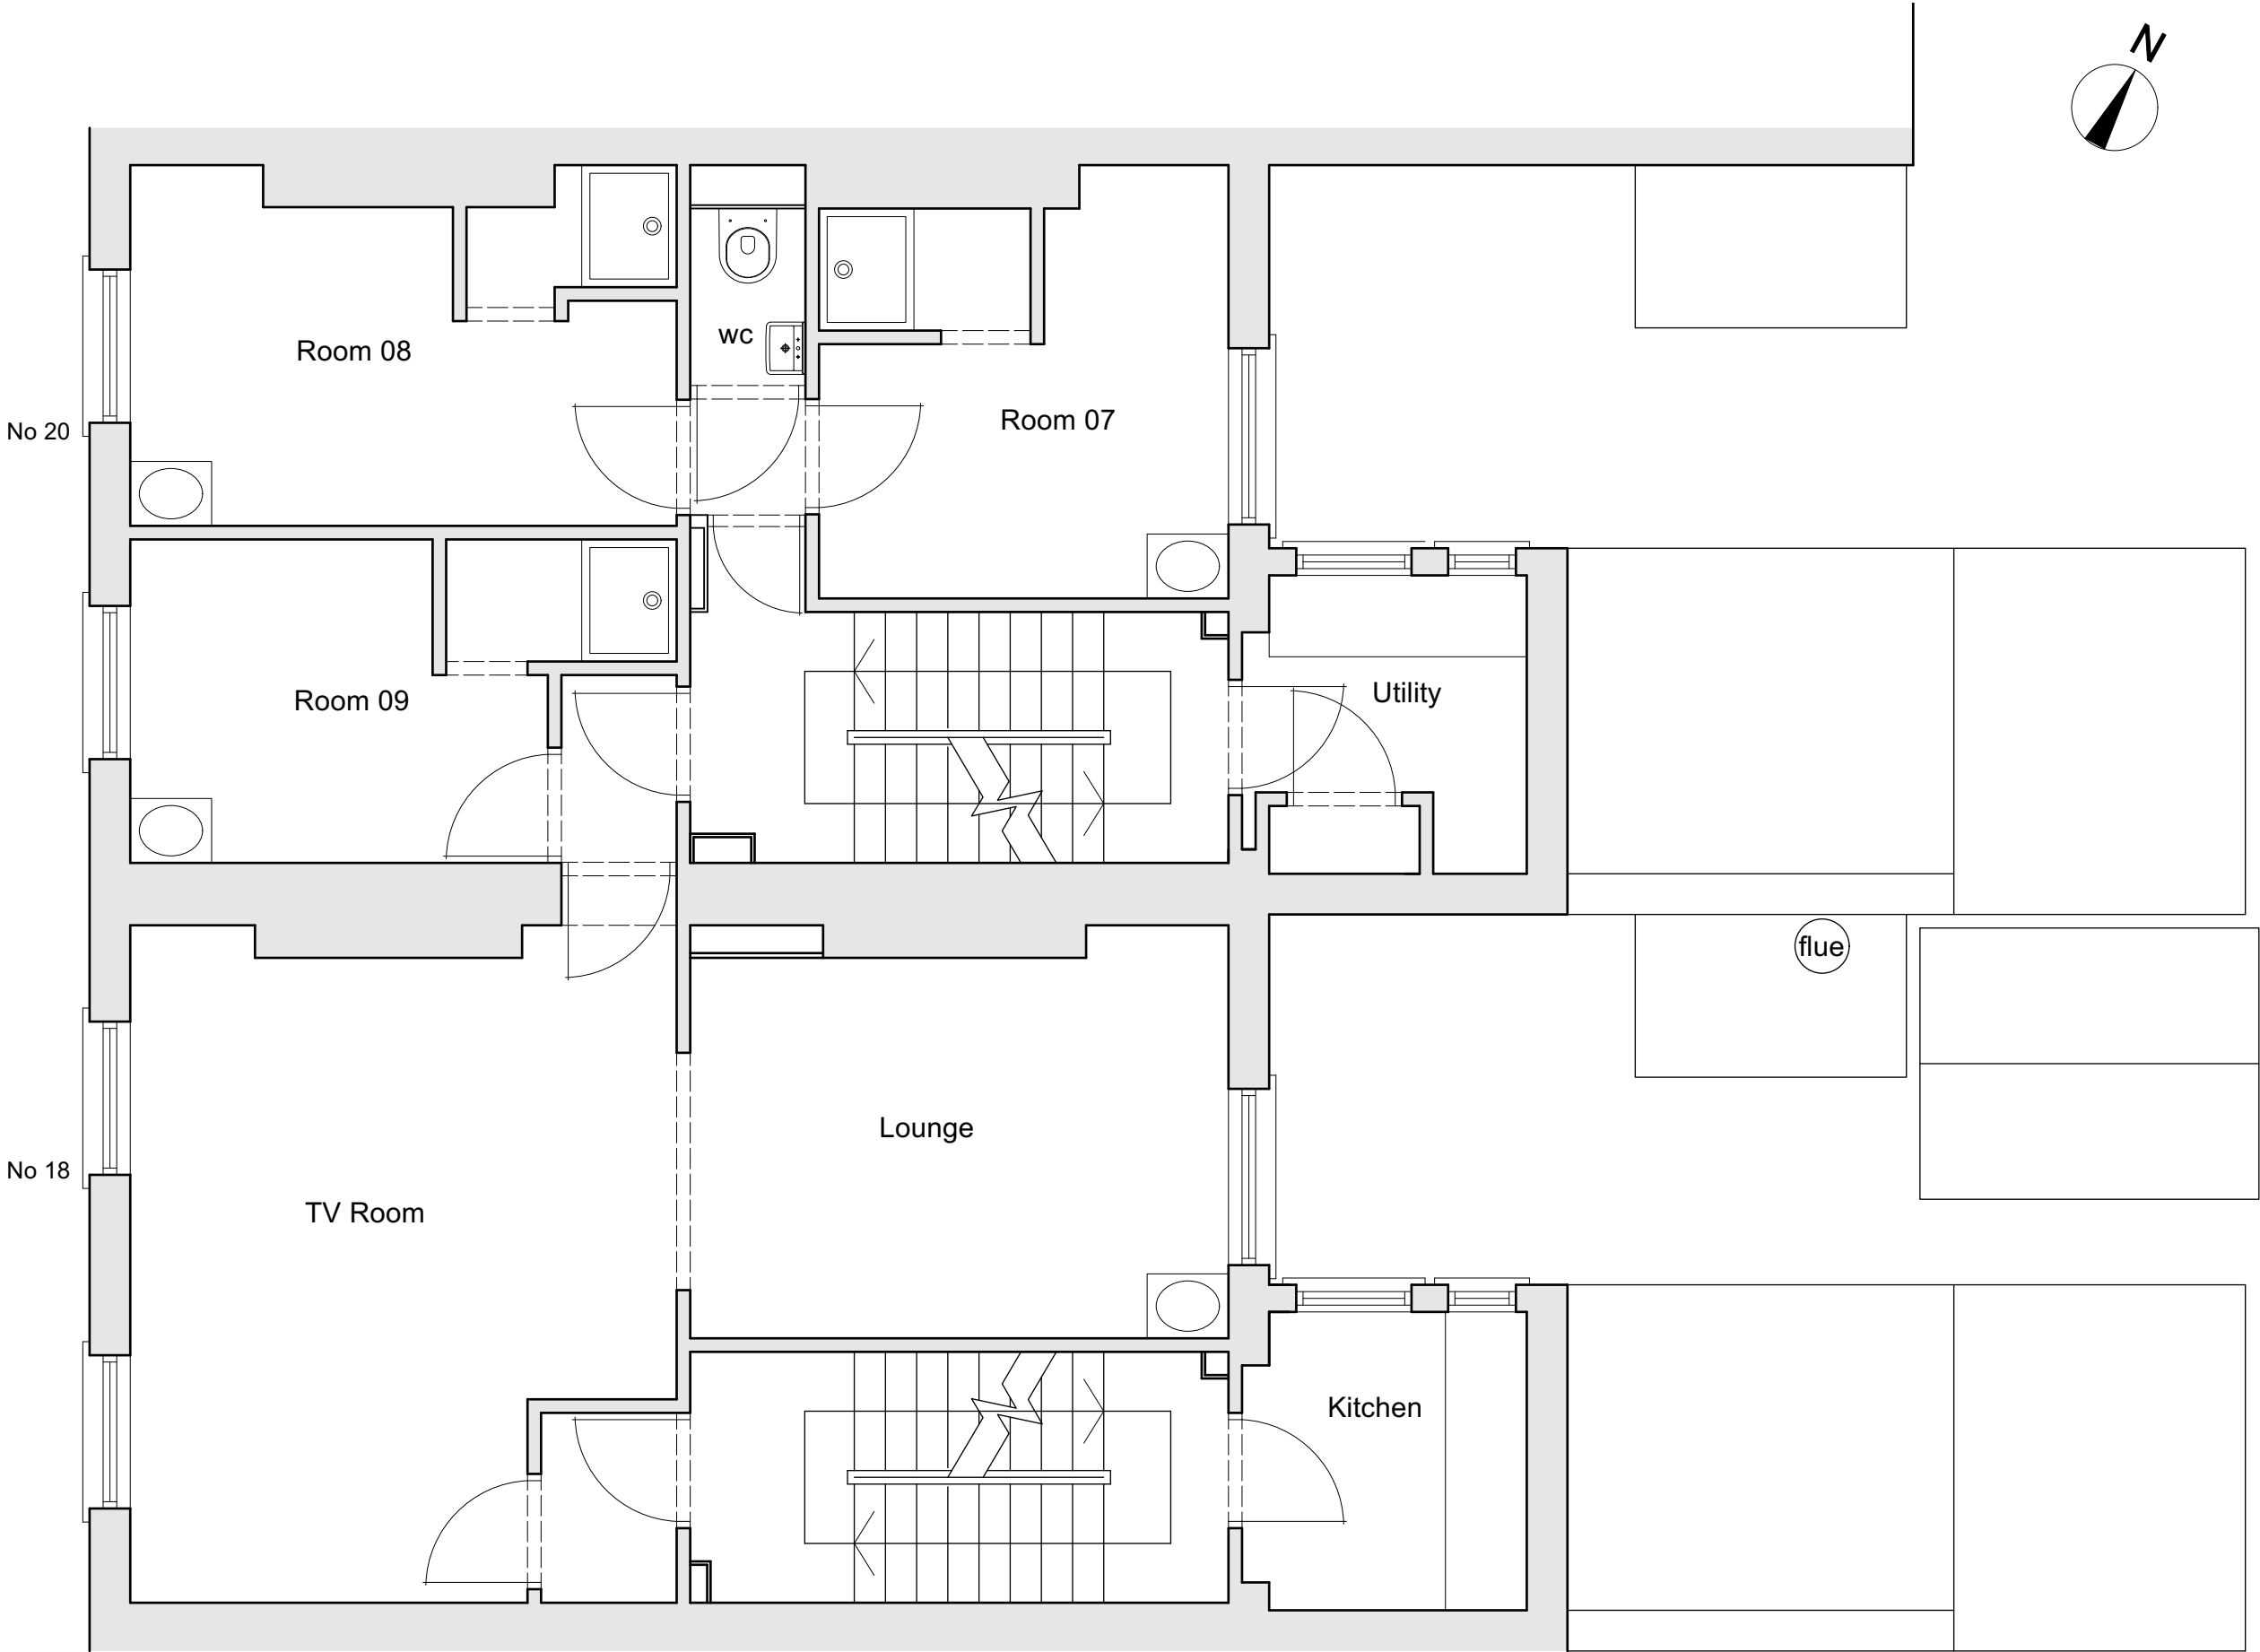

Notes

Revisions

Kelley House
18-20 Royal College Street
NW1

Pre Existing First Floor Plan

ROGER MEARS ARCHITECTS LLP
Union Chapel, Compton Avenue London N1 2XD

rma@rmears.co.uk
www.rmears.co.uk

tel 020 7359 8222
© Roger Mears Architects LLP

Date
Sep 2024

Scale
1:50@A3

Job No.
2245

Dwg No.

(01)03

Rev

1 Pre-Existing First Floor Plan
(01)03 Scale: 1:50

