


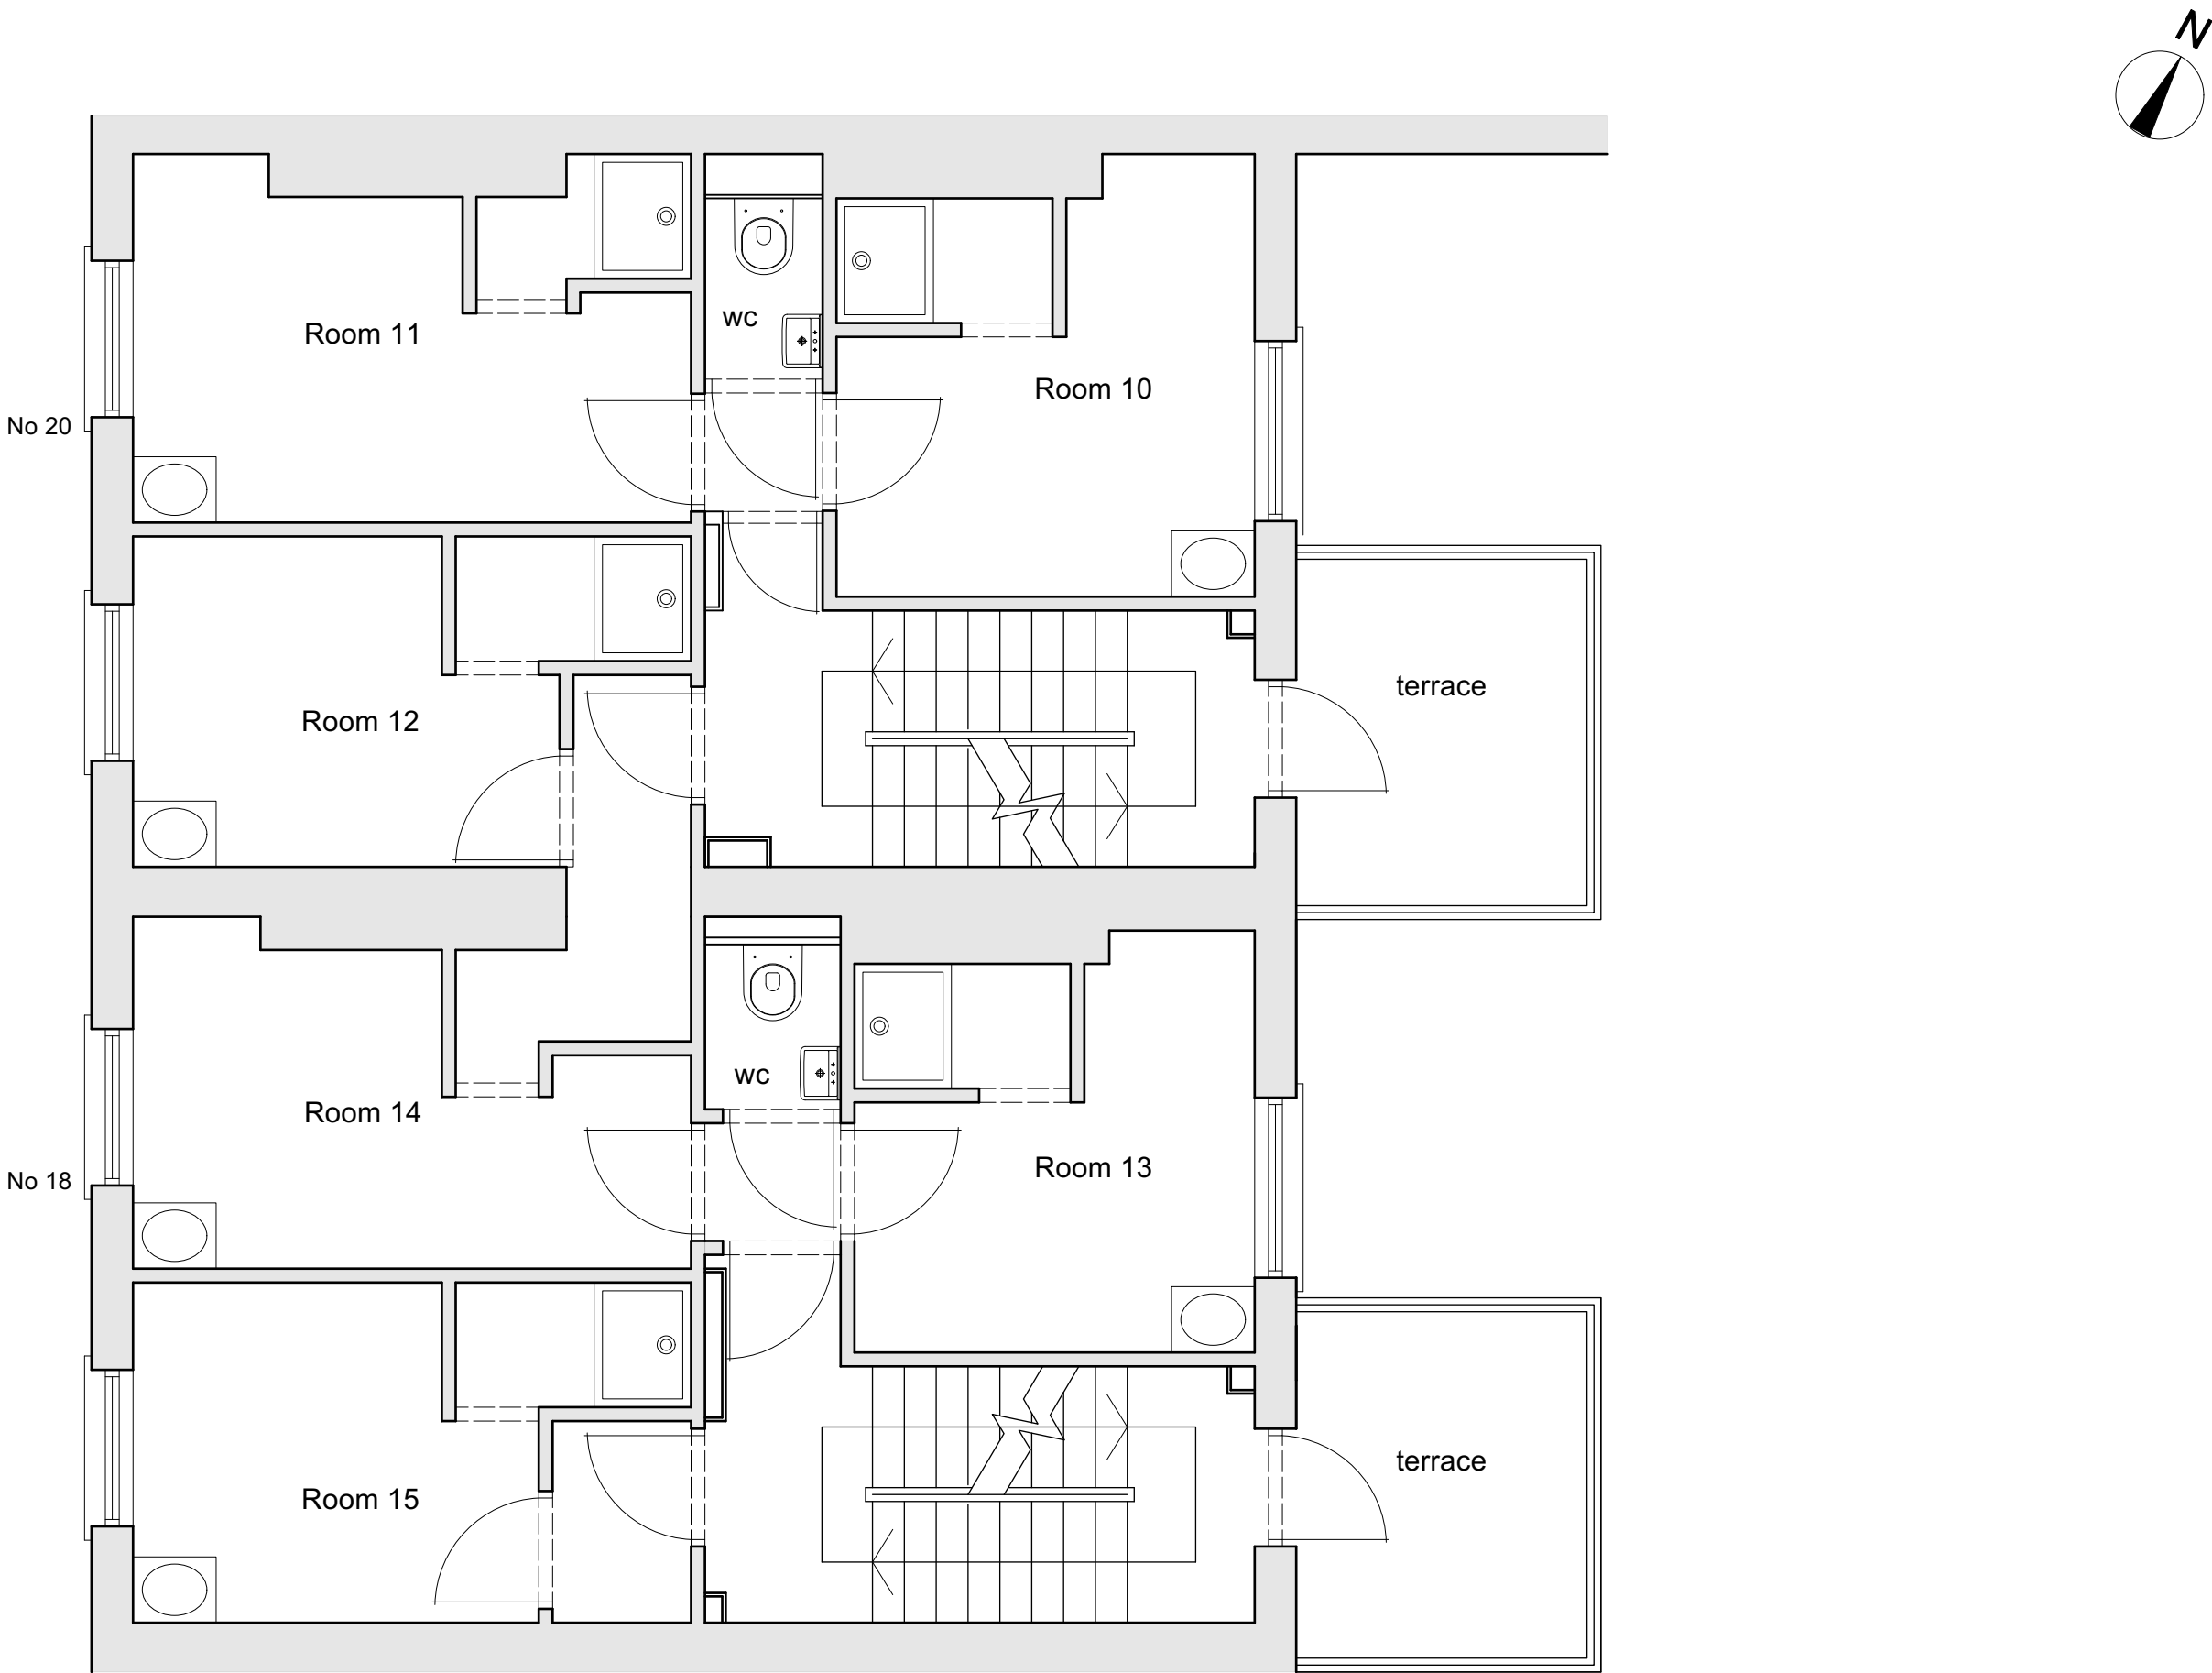

1

(01)04

Pre-Existing Second Floor Plan

Scale: 1:50



Notes		
Revisions		
Kelley House 18-20 Royal College Street NW1 Pre Existing Second Floor Plan		
ROGER MEARS ARCHITECTS LLP Union Chapel, Compton Avenue London N1 2XD rma@rmears.co.uk www.rmears.co.uk tel 020 7359 8222 © Roger Mears Architects LLP		
Date Sep 2024	Scale 1:50@A3	
Job No. 2245	Dwg No. (01)04	Rev