


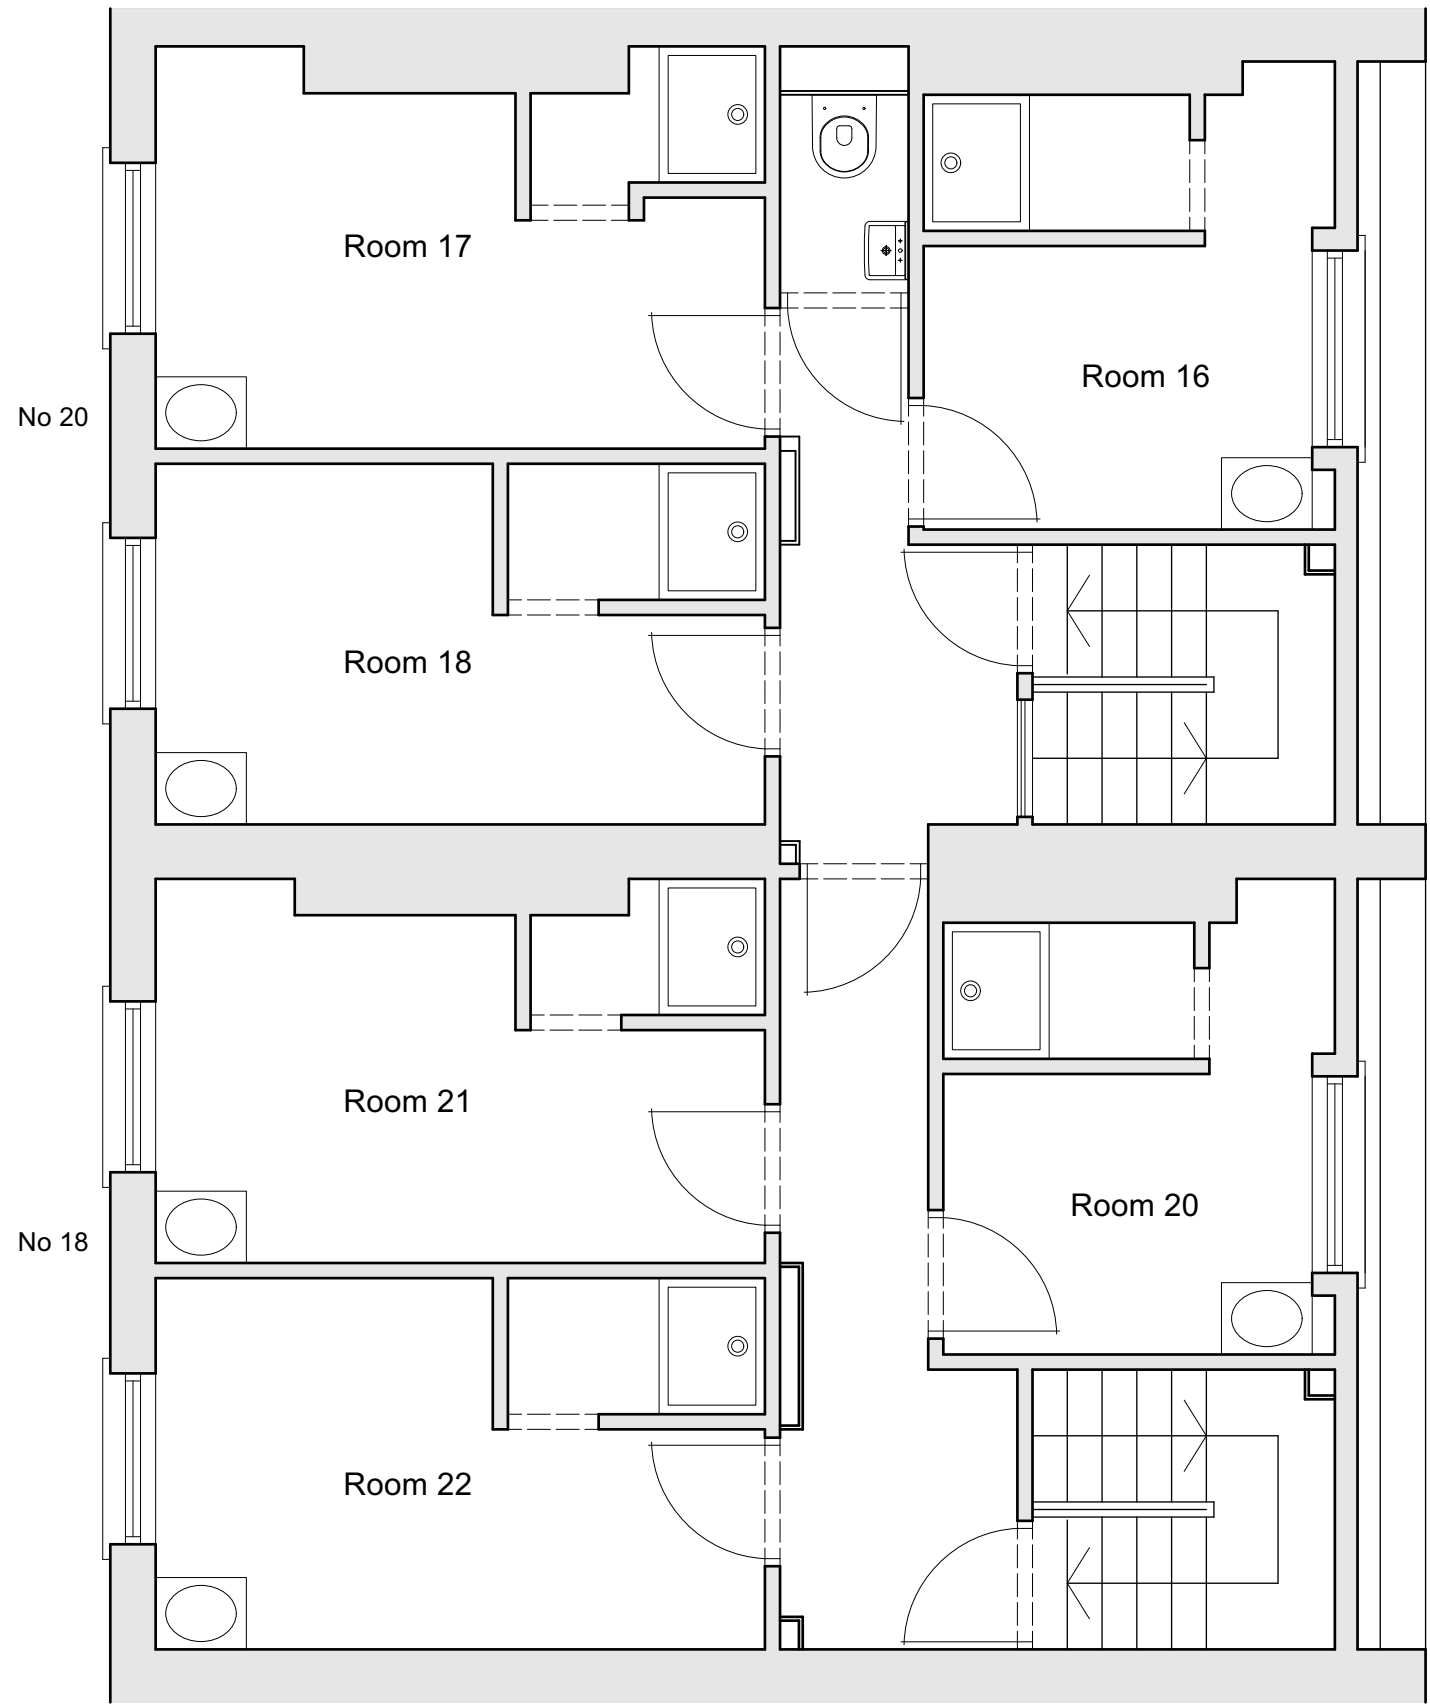


1

(01)05

Pre-Existing Third Floor Plan

Scale: 1:50

 

Notes		
Revisions		
Kelley House 18-20 Royal College Street NW1 Pre Existing Third Floor Plan		
ROGER MEARS ARCHITECTS LLP Union Chapel, Compton Avenue London N1 2XD rma@rmears.co.uk tel 020 7359 8222 www.rmears.co.uk © Roger Mears Architects LLP		
Date Sep 2024	Scale 1:50@A3	
Job No. 2245	Dwg No. (01)05	Rev