


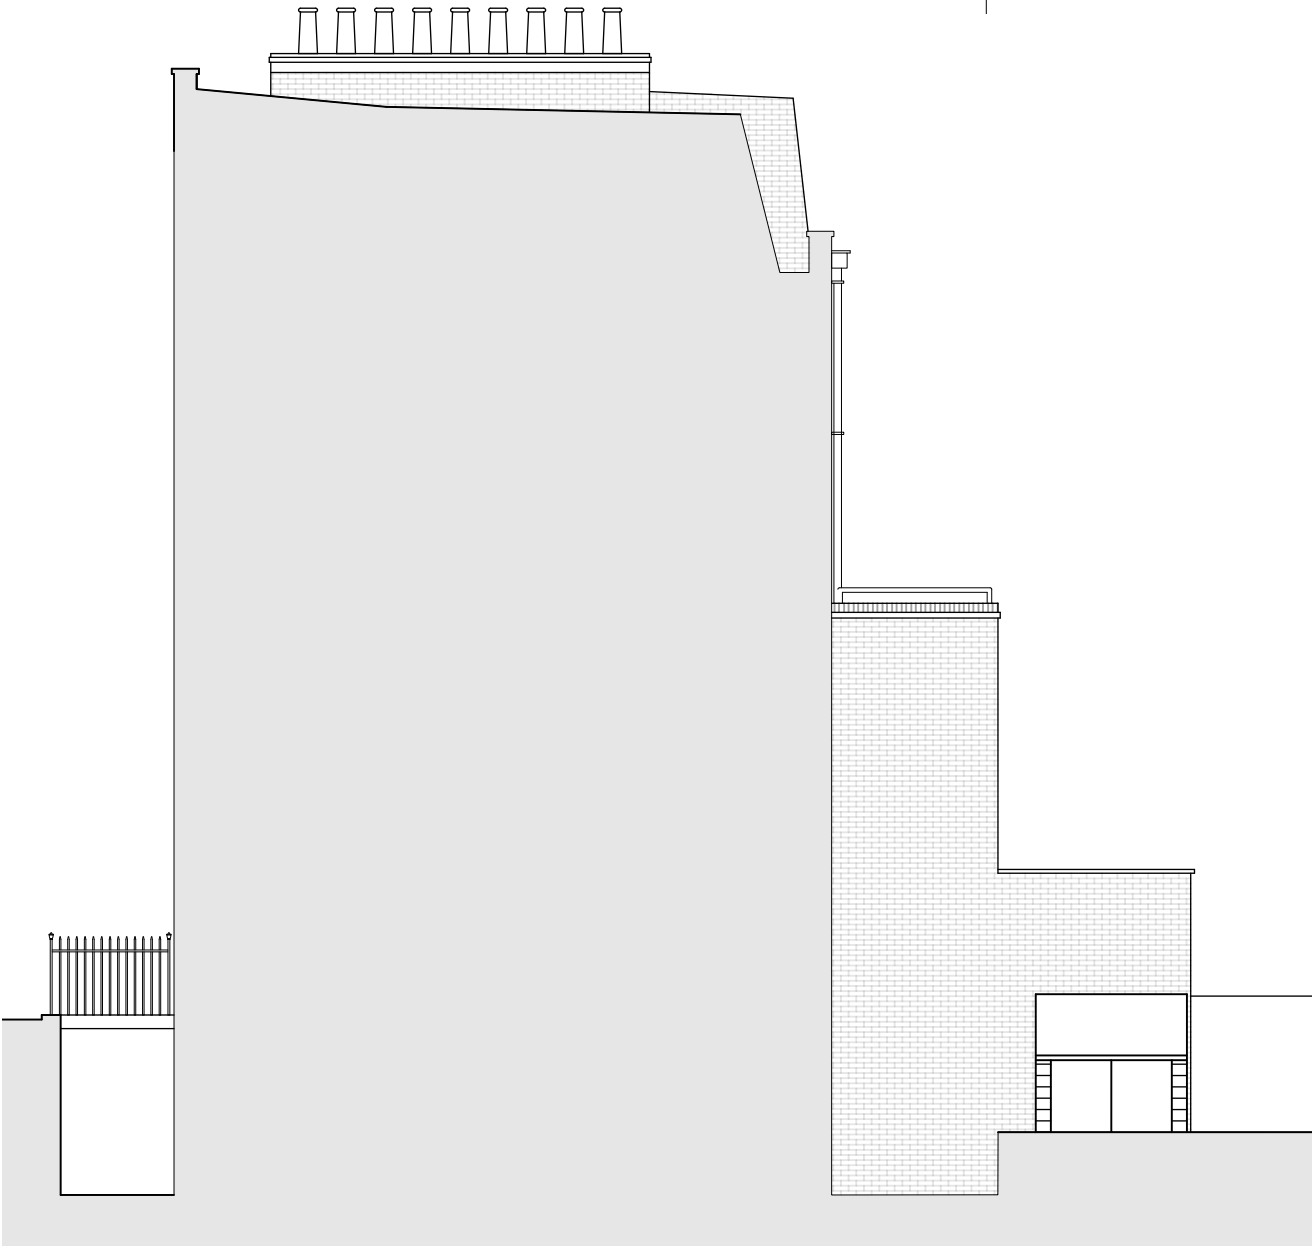

1 Pre-Existing South East Elevation
(01)08 Scale: 1:100

2 Pre-Existing North West Elevation
(01)08 Scale: 1:100



Key to sections

0 1 2 3 4 5 M

Notes

Revisions		
Kelley House 18-20 Royal College Street NW1		
Pre-Existing Side Elevations no20 No20		
ROGER MEARS ARCHITECTS LLP Union Chapel, Compton Avenue London N1 2XD		
rma@rmears.co.uk www.rmears.co.uk		tel 020 7359 8222 © Roger Mears Architects LLP
Date Sep 2024	Scale 1:100@A3	
Job No. 2245	Dwg No. (01)08	Rev