



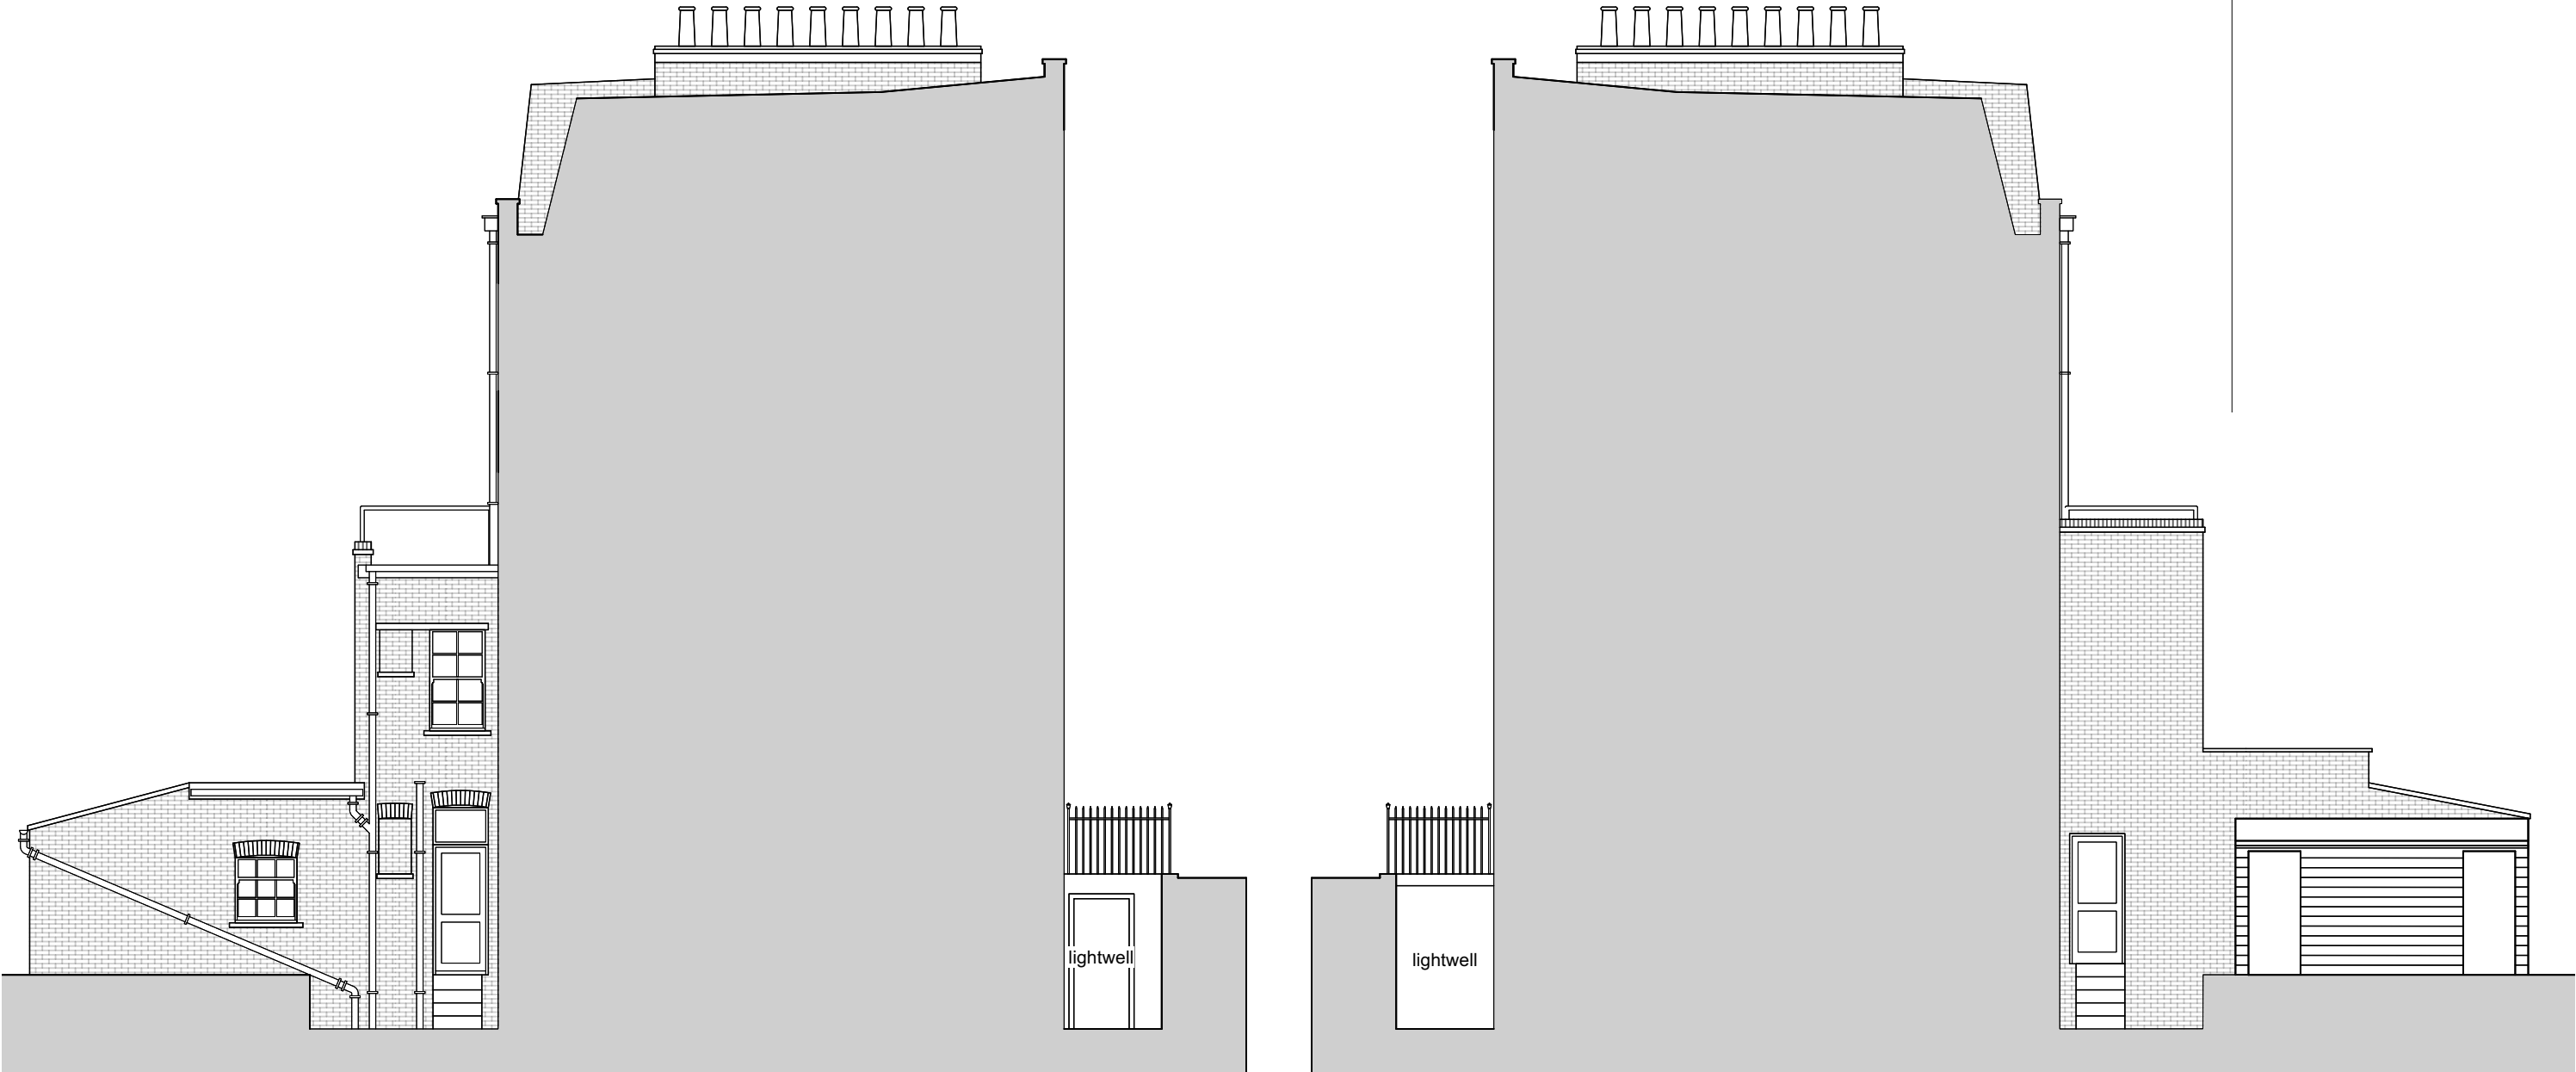

Notes

1 Existing South East Elevation
(01)17 Scale: 1:100

2 Existing North West Elevation
(01)17 Scale: 1:100

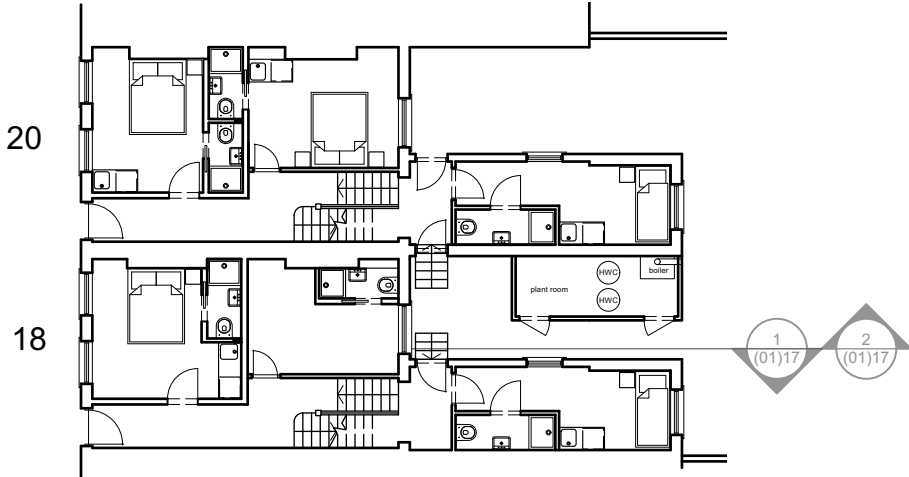

Key to sections

0 1 2 3 4 5 M

Kelley House
18-20 Royal College Street
NW1

Existing Side Elevations no18
No18

ROGER MEARS ARCHITECTS LLP
Union Chapel, Compton Avenue London N1 2XD

rma@rmears.co.uk tel 020 7359 8222
www.rmears.co.uk © Roger Mears Architects LLP

Date Sep 2024 Scale 1:100@A3

Job No. 2245 Dwg No. (01)17 Rev