



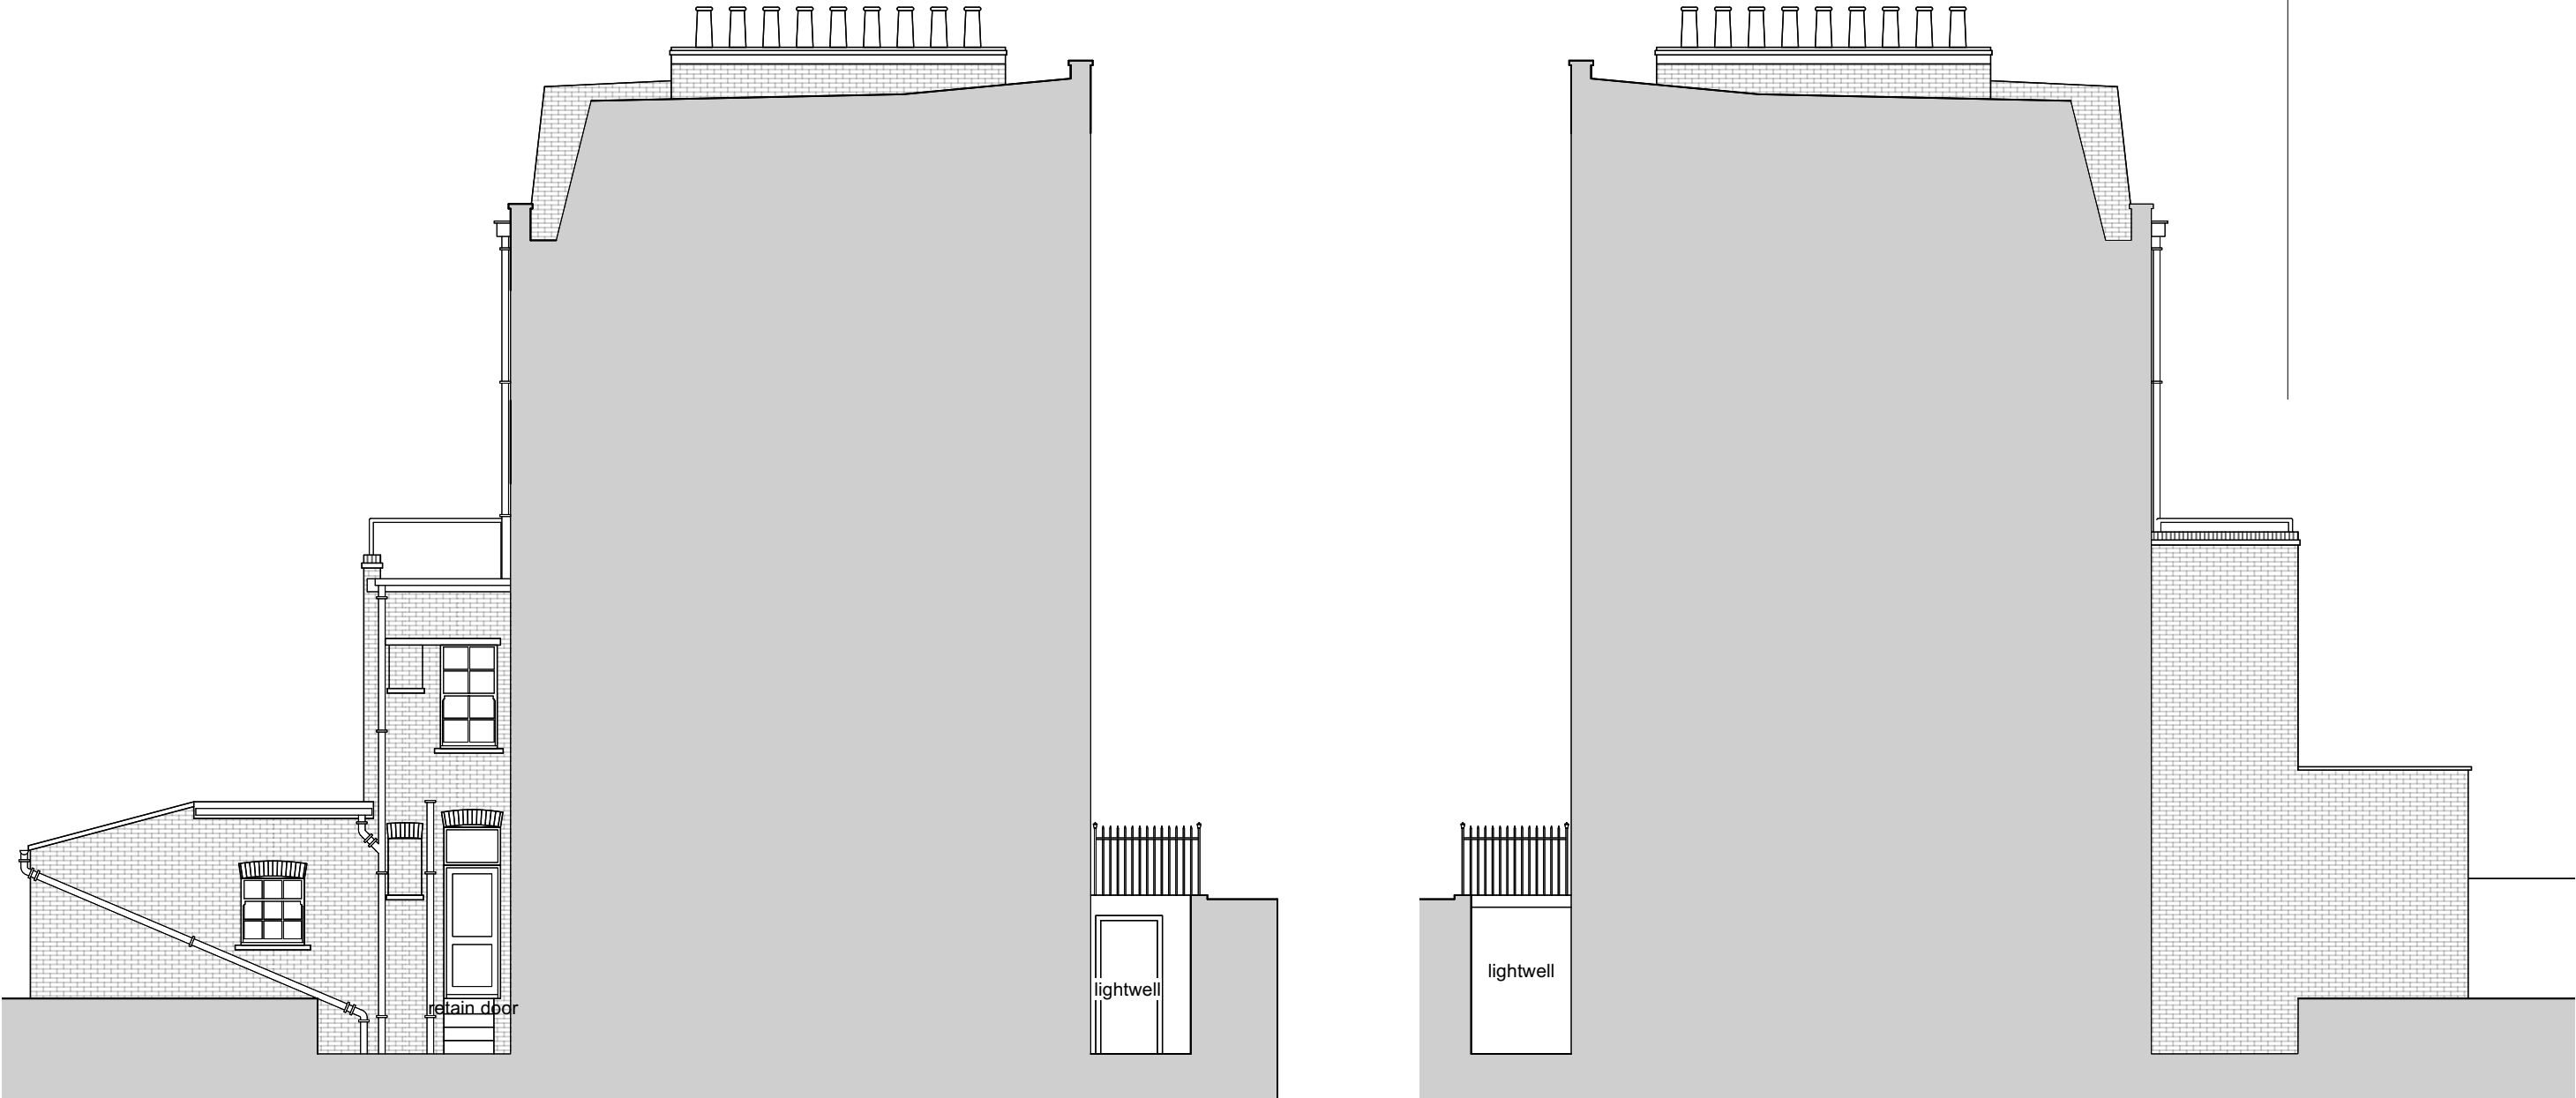

Notes

1 Proposed South East Elevation
(01)18 Scale: 1:100

2 Proposed North West Elevation
(01)18 Scale: 1:100

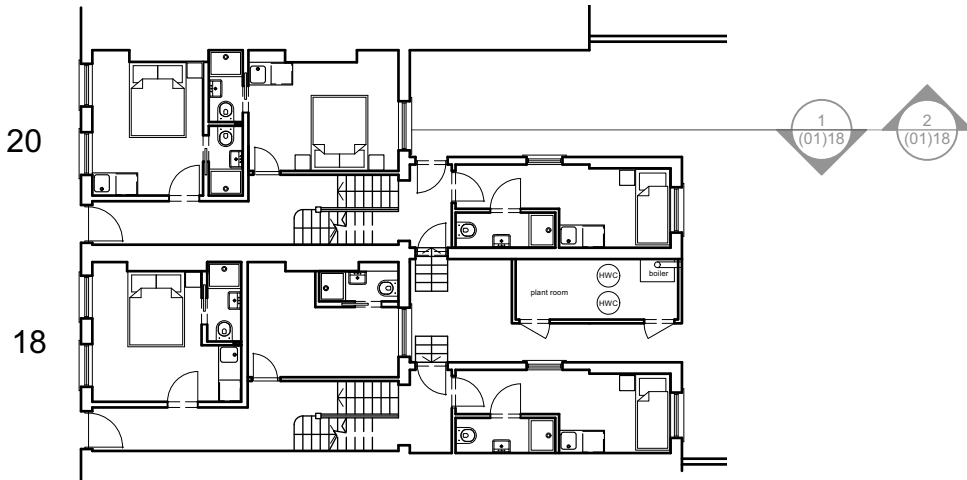

Key to sections

0 1 2 3 4 5 M

Revisions

Kelley House
18-20 Royal College Street
NW1

Existing Side Elevations no20
No20

ROGER MEARS ARCHITECTS LLP
Union Chapel, Compton Avenue London N1 2XD

rma@rmears.co.uk tel 020 7359 8222
www.rmears.co.uk © Roger Mears Architects LLP

Date Sep 2024	Scale 1:100@A3
------------------	-------------------

Job No. 2245	Dwg No. (01)18	Rev
-----------------	-------------------	-----