

For Office Use: A_12683

URBAN OUTFITTERS

42-56 SEVEN DIALS
EARLHAM STREET
LONDON
WC2H 9LJ

CONSULTANT :

DRAWN BY:

ZR

ISSUE / DATE:

SURVEY DRAWINGS	30.08.2024
PLANNING	06.09.2024


REVISION :

SHEET TITLE :
EXISTING FIRST
FLOOR PLAN

SHEET NO. :

EX102

Figured dimensions shall be taken in preference to scaled dimensions and any discrepancies or errors are to be referred to the Designer. Contractors, sub-contractors and suppliers must verify all dimensions on site before commencing work or making any fabrication drawings. © Copyright Reserved


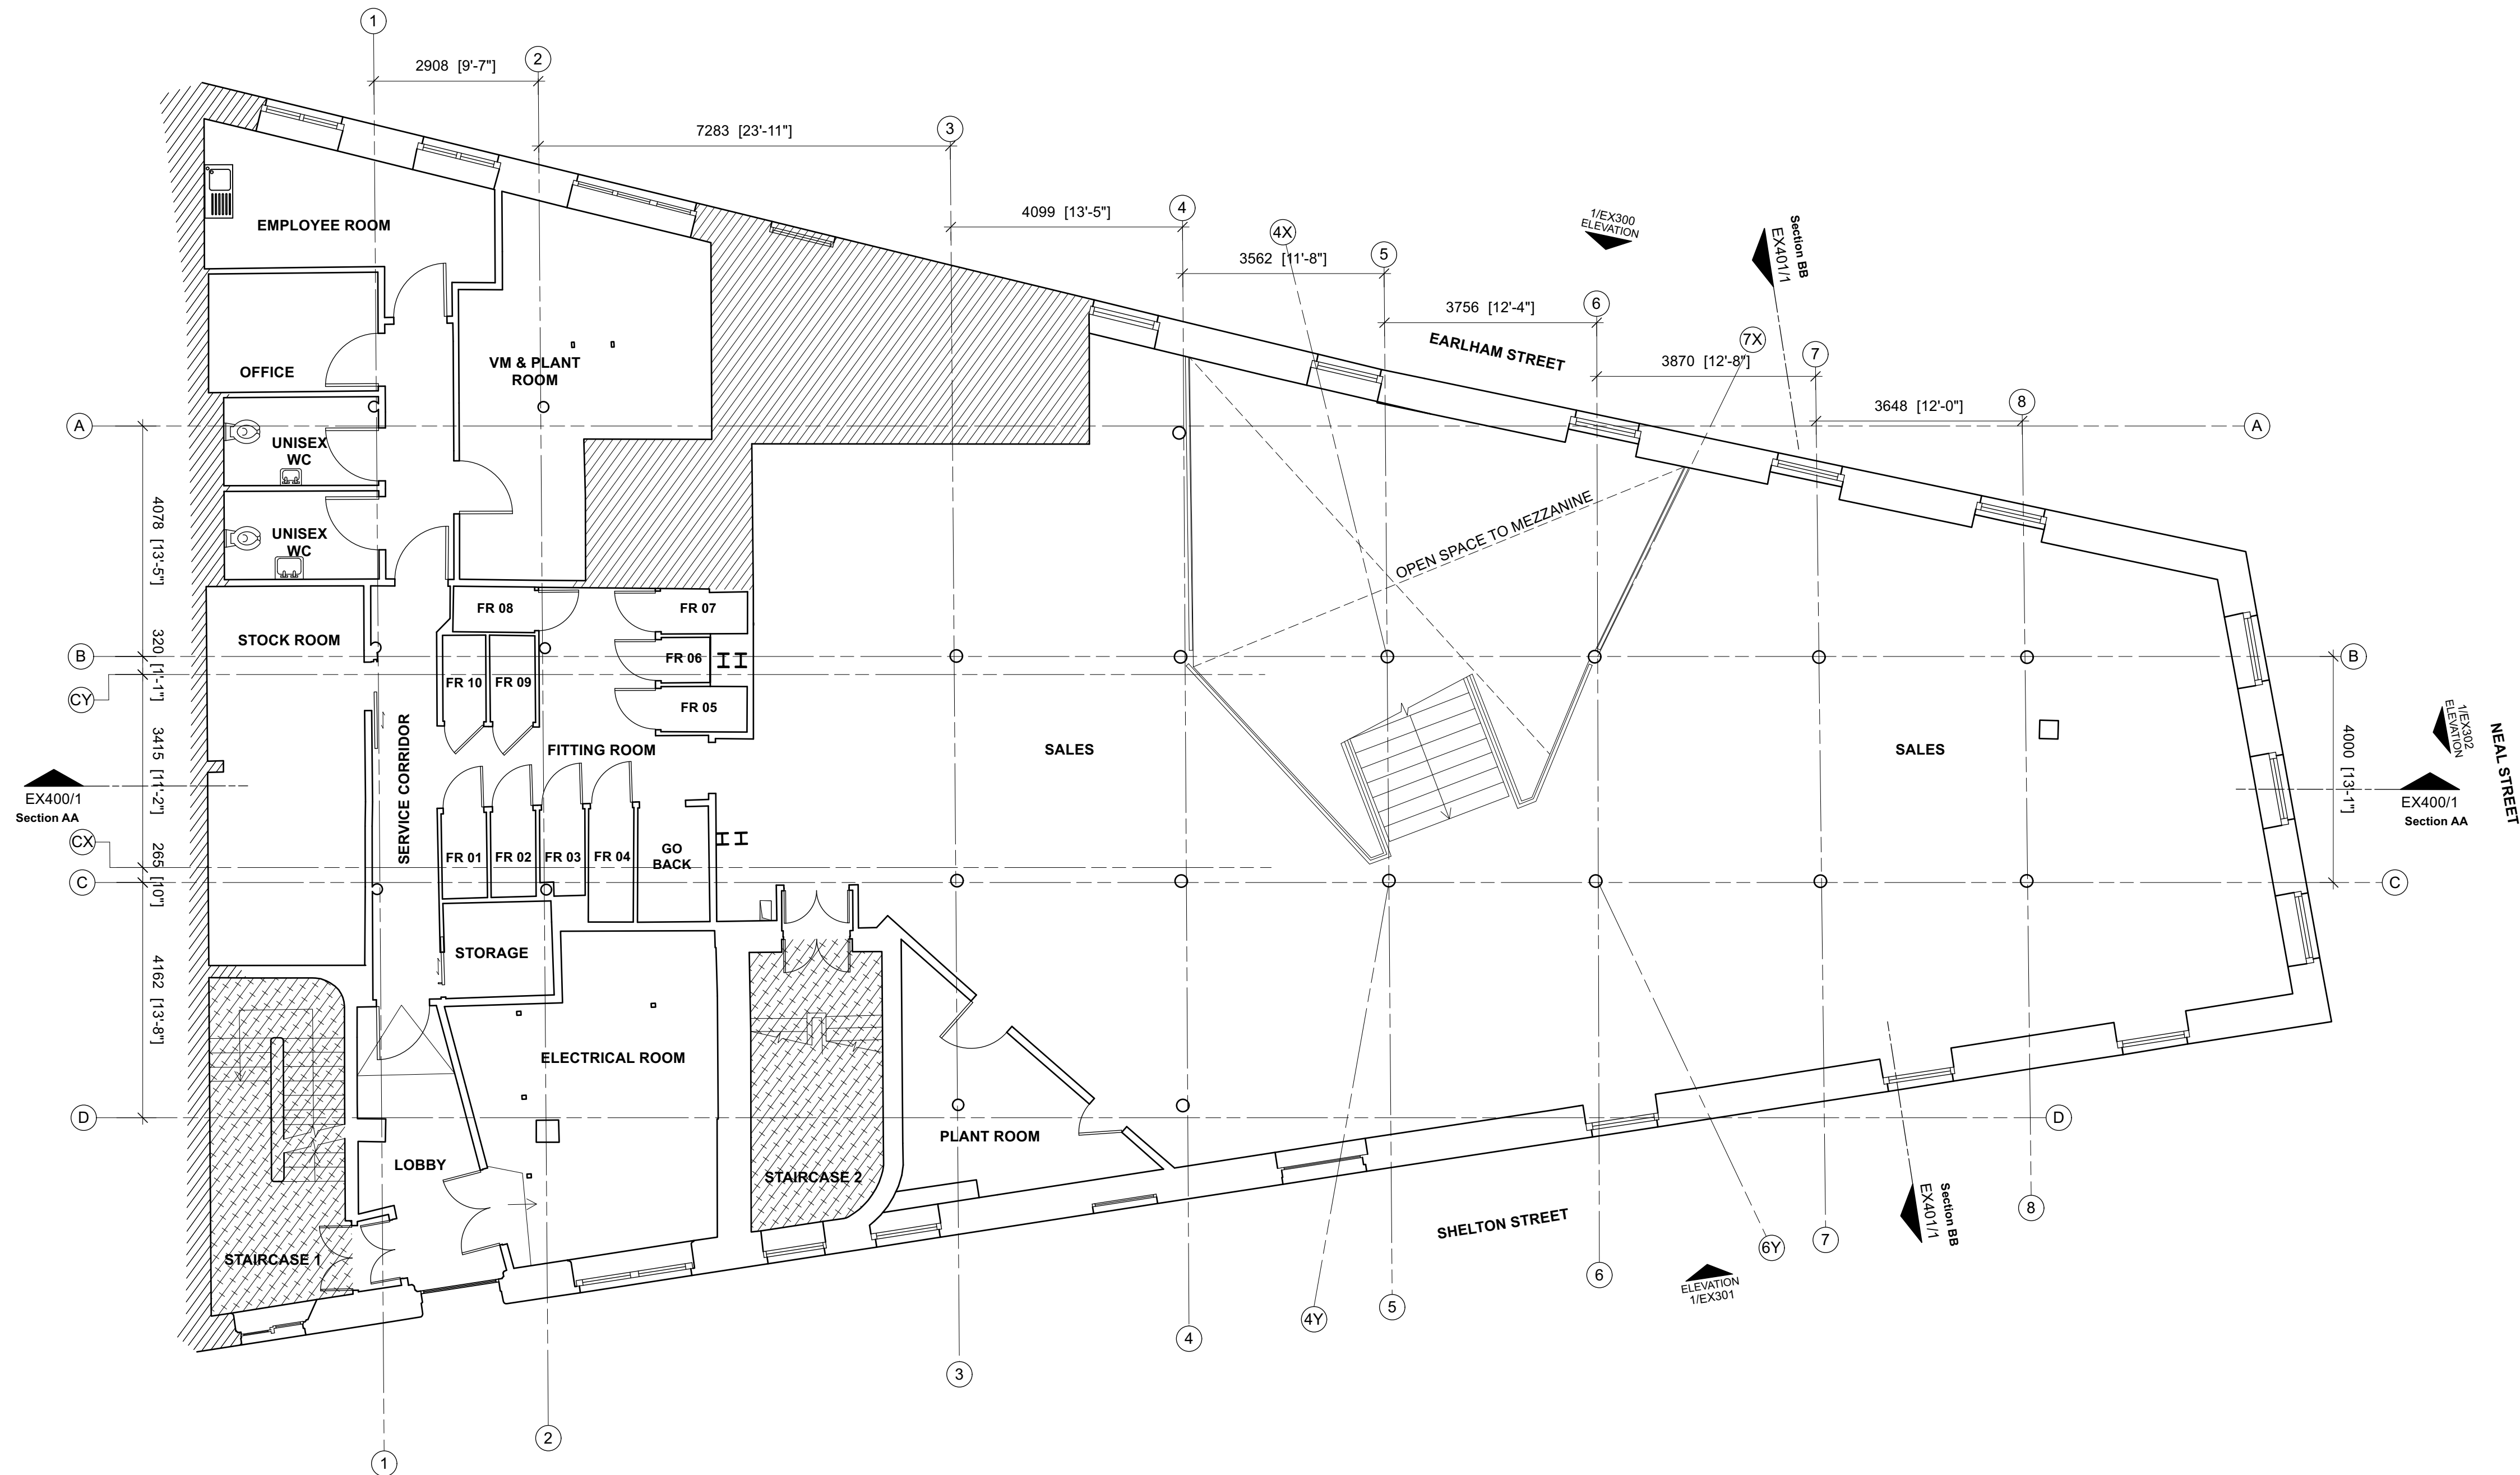


1 FIRST FLOOR PLAN

EX102 SCALE 1:75 @ A1

LEGEND

- OUTSIDE OF DEMISE AREA.
- SHARED SPACE.

 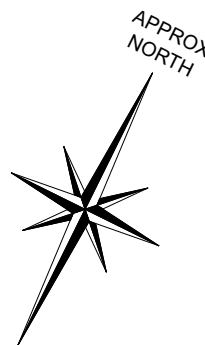

Scale bar (metres) 1:75