

For Office Use: A_12683

URBAN OUTFITTERS

42-56 SEVEN DIALS
EARLHAM STREET
LONDON
WC2H 9LJ

CONSULTANT :

DRAWN BY:

ZR

ISSUE / DATE:

SURVEY DRAWINGS	30.08.2024
PLANNING	06.09.2024

REVISION :

SHEET TITLE :
EXISTING STOREFRONT
ELEVATION - SHELTON
STREET
SHEET NO. :

EX301

Figured dimensions shall be taken in preference to scaled dimensions and any discrepancies or errors are to be referred to the Designer. Contractors, sub-contractors and suppliers must verify all dimensions on site before commencing work or making any fabrication drawings. © Copyright Reserved

KEY NOTES


- 301 EXISTING RAINWATER PIPE.
- 302 EXISTING SIGNAGE BRACKET.
- 303 EXISTING SIGNAGE / ADJECENT TENANT.
- 304 EXISTING ALARM BELLS, CABLES AND SIGNS BY ADJACENT TENANTS.
- 305 SQUARE CONCRETE ARCH OF A GROUND FLOOR GLASS ENTRANCE DOOR TO EARLHAM STREET (ADJACENT TENANT).



1 STOREFRONT ELEVATION - SHELTON STREET
EX301 SCALE 1:75 @ A1

LEGEND

--- LINE OF DEMISE AREA.

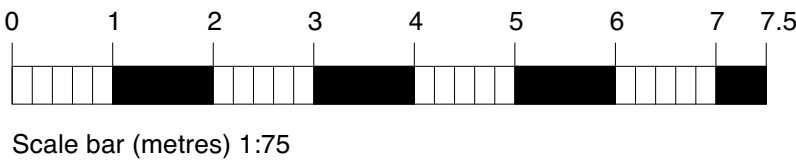

Scale bar (metres) 1:75