


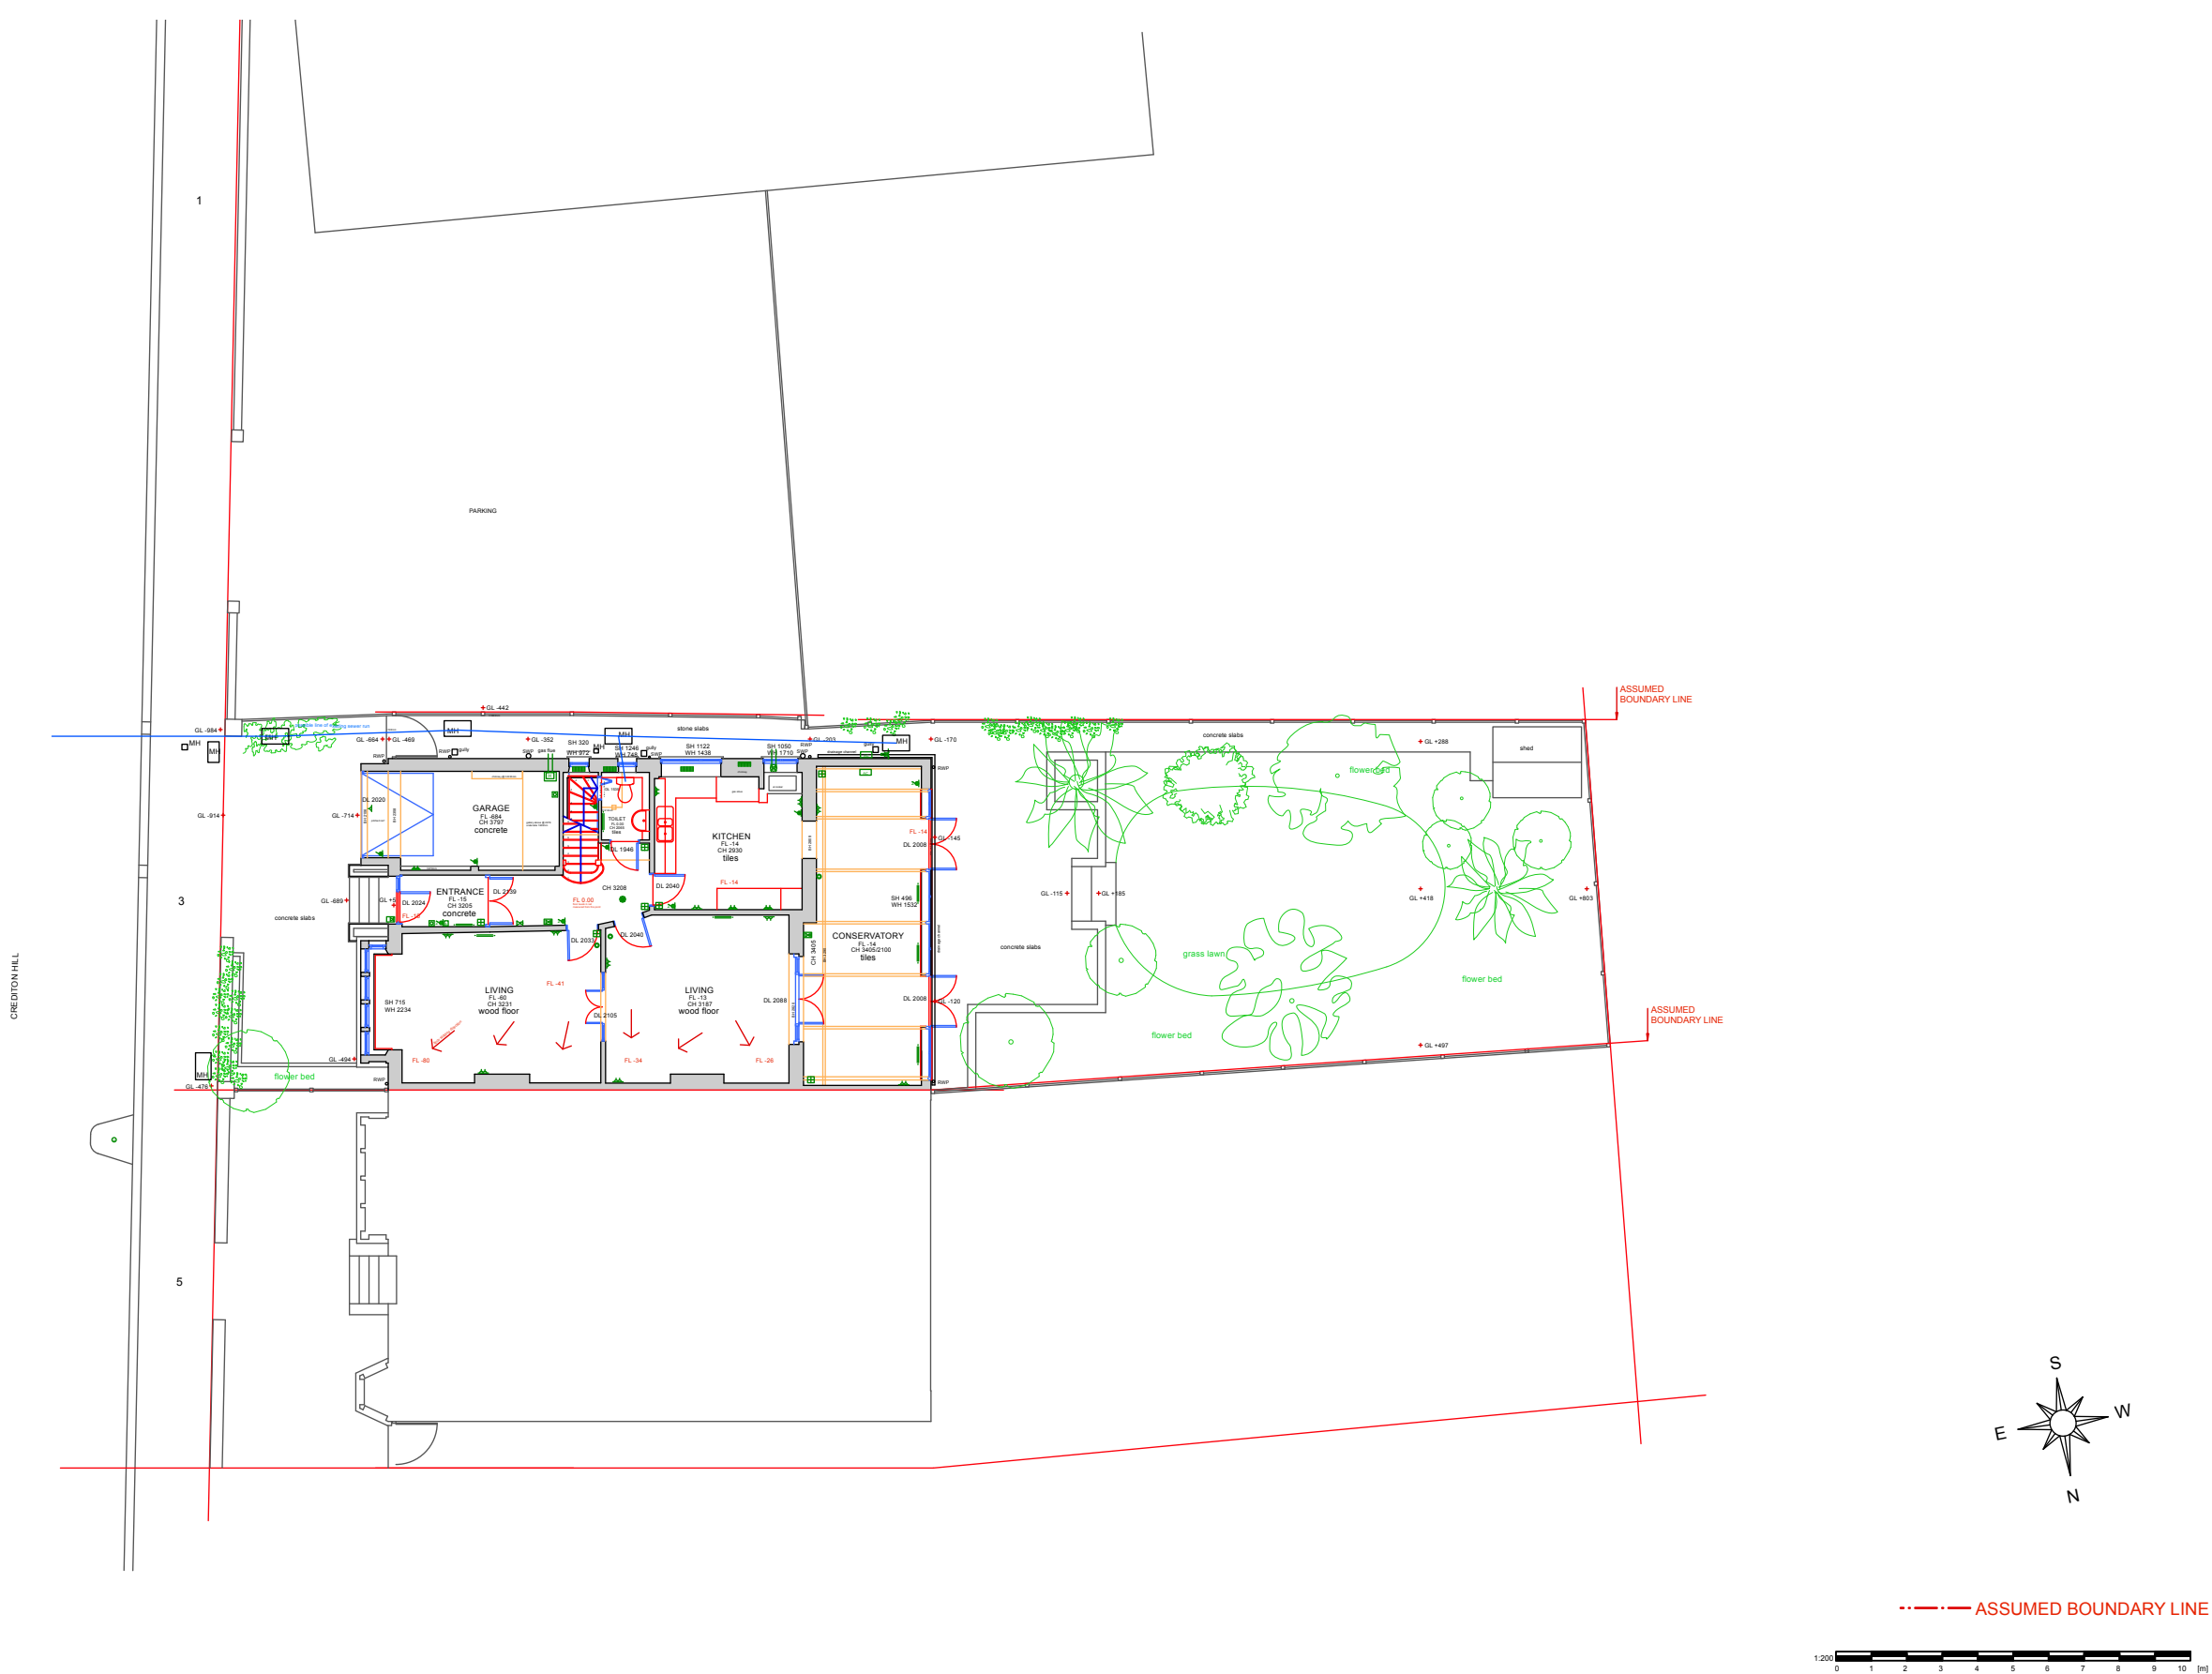

EXISTING SITE PLAN

FOR PLANNING APPLICATION

REV.	DATE	DESCRIPTION	REV.	DATE	DESCRIPTION	REV.	DATE	DESCRIPTION	NOTE:	CLIENT:	PROJECT:	SIMON MILLER ARCHITECTS T+44 (0)20 8201 9875 info@simonmillerarchitects.com simonmillerarchitects 11 Portsdown Mews Temple Fortune London NW11 7HD DATE: SEP 2024	
									ALL DIMENSIONS ARE IN MILLIMETERS. INCONSISTENCIES ARE TO BE REPORTED TO THE ARCHITECT IMMEDIATELY.	EMILY ROBINSON & ISLAY ROBINSON	FRONT BIN & CYCLE STORE AND REAR BARBECUE FEATURE		
									COPYRIGHT IS HELD BY SIMON MILLER ARCHITECTS LTD.	SITE:	DRAWING TITLE:		
										3 CREDITON HILL, LONDON NW6 1HT	EXISTING SITE PLAN		
												DRAWN BY: WB	
												SCALE: 1:200 @ A3	
												DRAWING NO.: 580 3EX01	REVISION: