


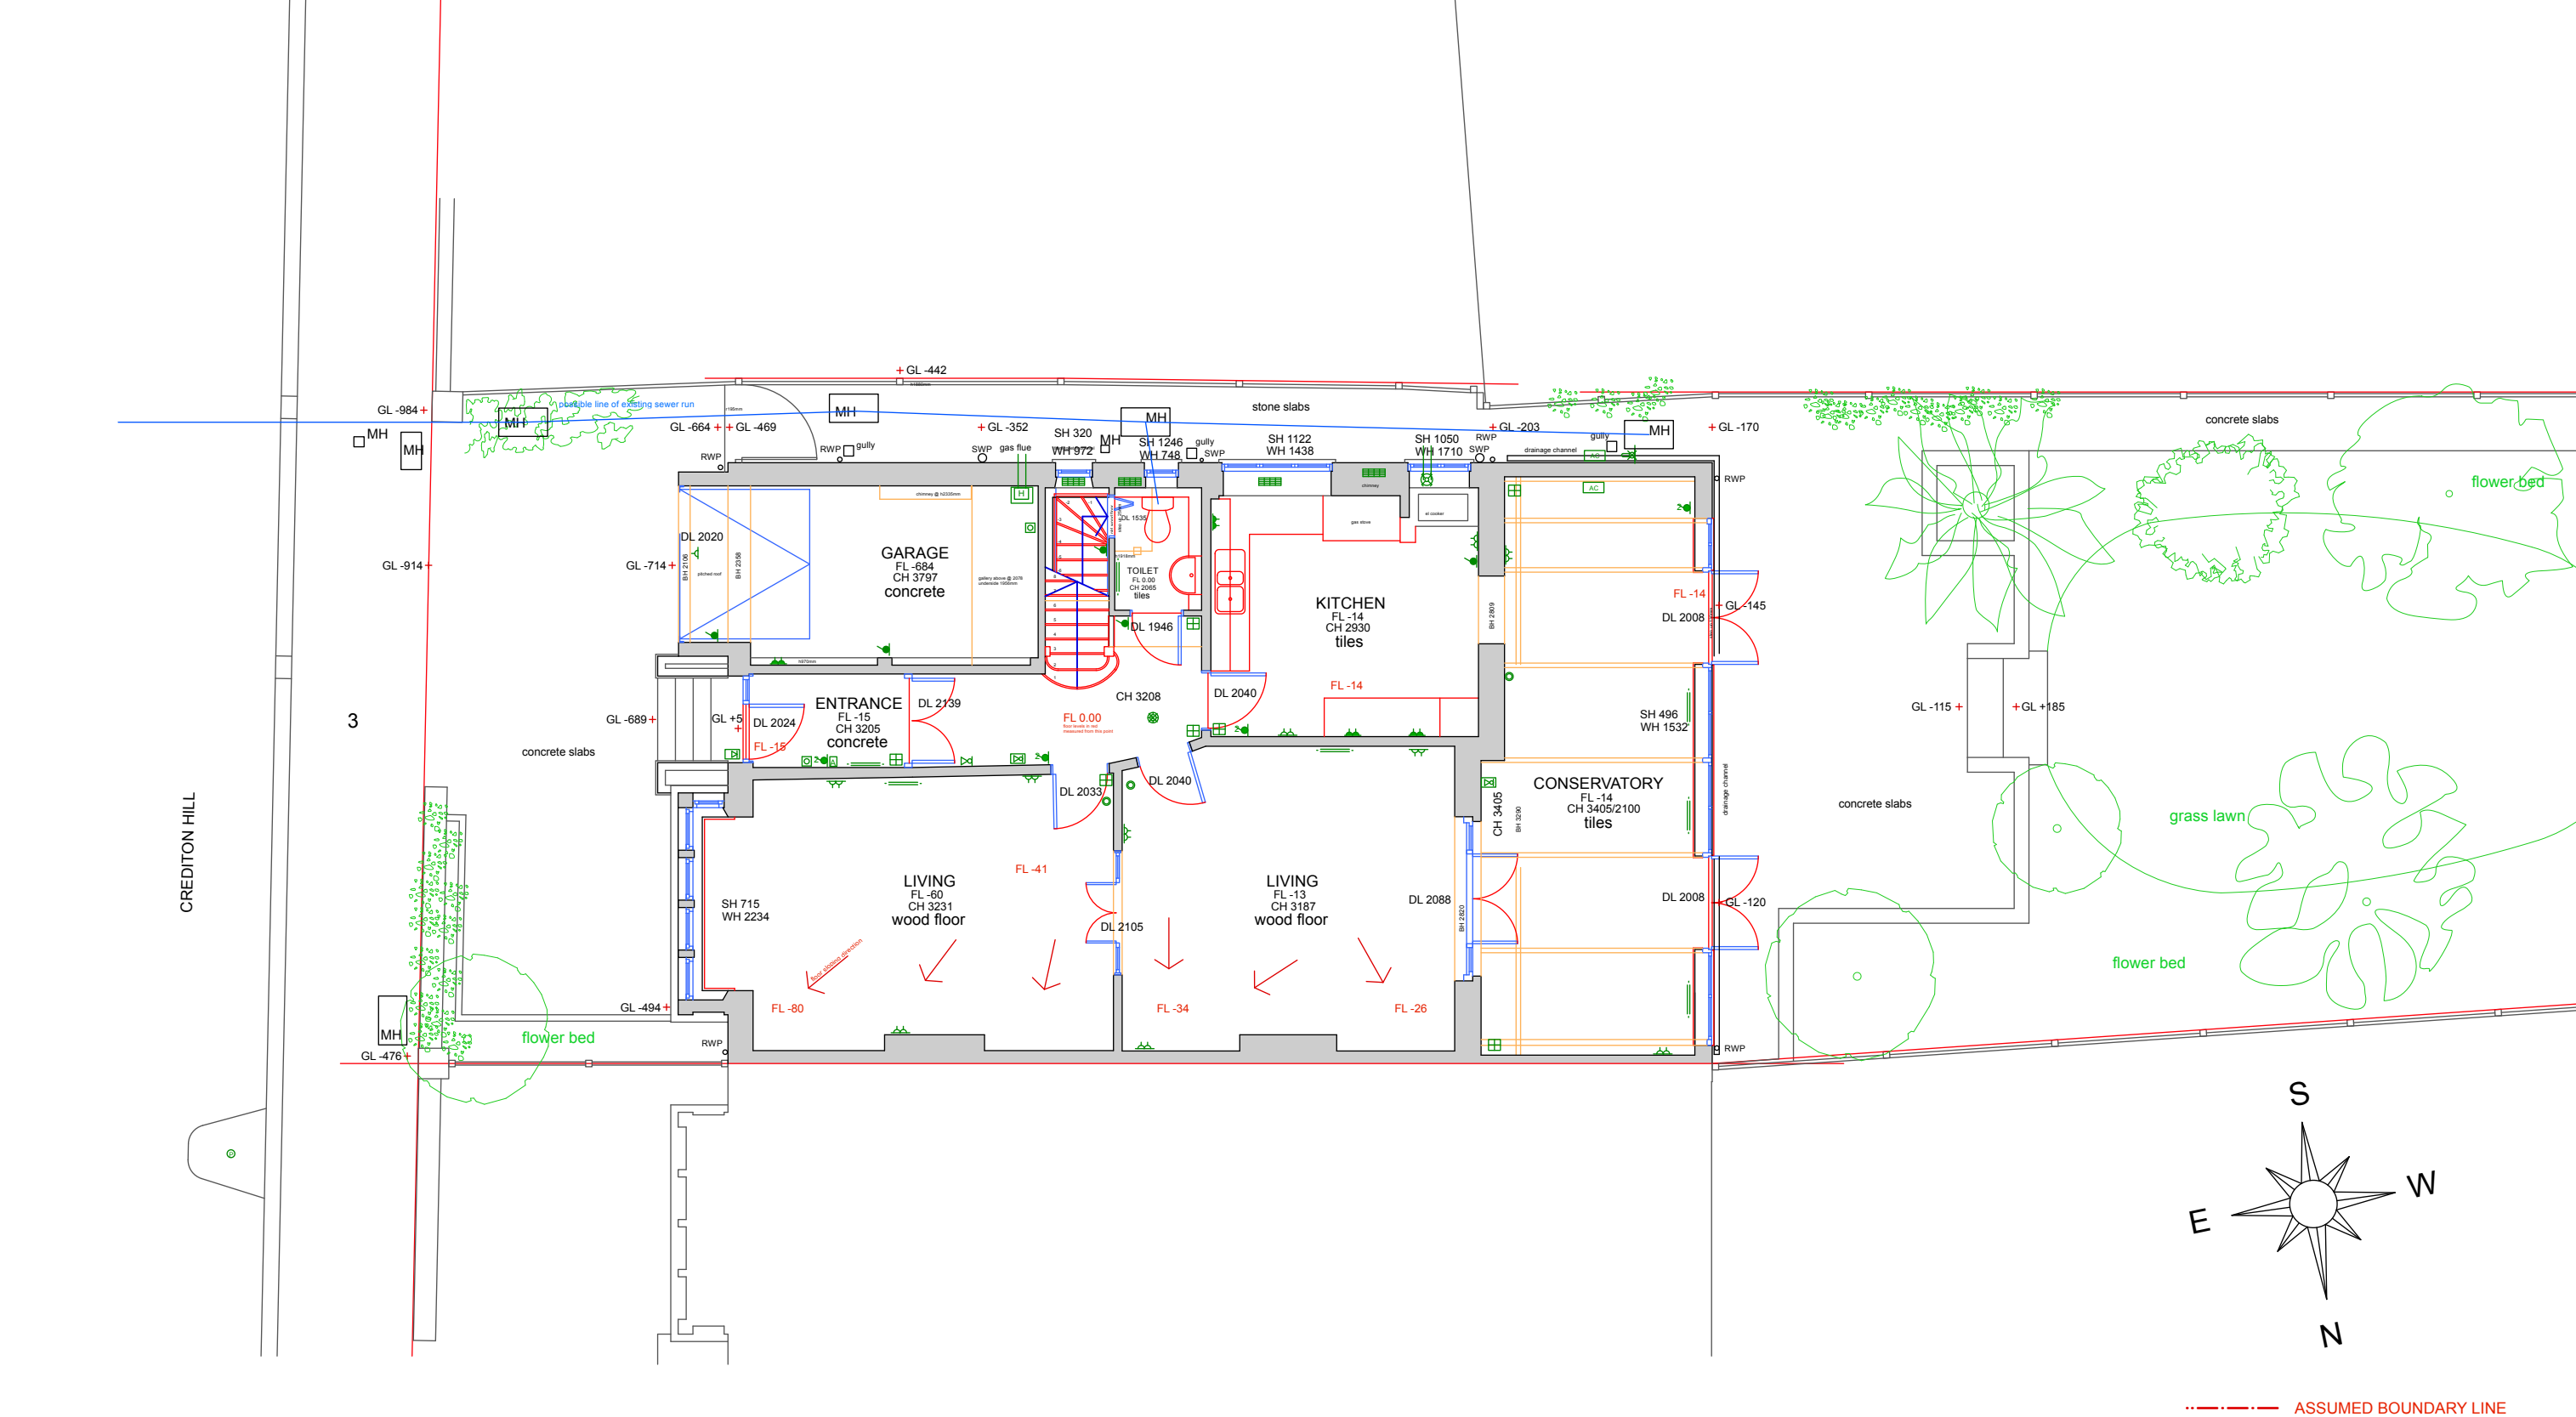

EXISTING GROUND FLOOR PLAN

| REV. | DATE | DESCRIPTION | REV. | DATE | DESCRIPTION | REV. | DATE | DESCRIPTION | NOTE:                                                                                               | CLIENT:                         | PROJECT:                                          | <div><div><div></div><div>SIMON MILLER ARCHITECTS</div><div>T+44 (0)20 8201 9875</div><div>info@simonmillerarchitects.com</div><div>simonmillerarchitects</div><div>11 Portsdown Mews</div><div>Temple Fortune</div><div>London NW11 7HD</div></div></div> <div>DATE: SEP 2024</div> <div>DRAWN BY: WB</div> <div>SCALE: 1:100 @ A3</div> <div>DRAWING NO.: 580 3EX02</div> <div>REVISION: -</div> |
|------|------|-------------|------|------|-------------|------|------|-------------|---|---------------------------------|---------------------------------------------------|---|
|      |      |             |      |      |             |      |      |             | ALL DIMENSIONS ARE IN MILLIMETERS. INCONSISTENCIES ARE TO BE REPORTED TO THE ARCHITECT IMMEDIATELY. | EMILY ROBINSON & ISLAY ROBINSON | FRONT BIN & CYCLE STORE AND REAR BARBECUE FEATURE |   |
|      |      |             |      |      |             |      |      |             | COPYRIGHT IS HELD BY SIMON MILLER ARCHITECTS LTD.                                                   | SITE:                           | DRAWING TITLE:                                    |   |
|      |      |             |      |      |             |      |      |             |   | 3 CREDITON HILL, LONDON NW6 1HT | EXISTING GROUND FLOOR PLAN                        |   |
|      |      |             |      |      |             |      |      |             |   |                                 |                                                   |   |