


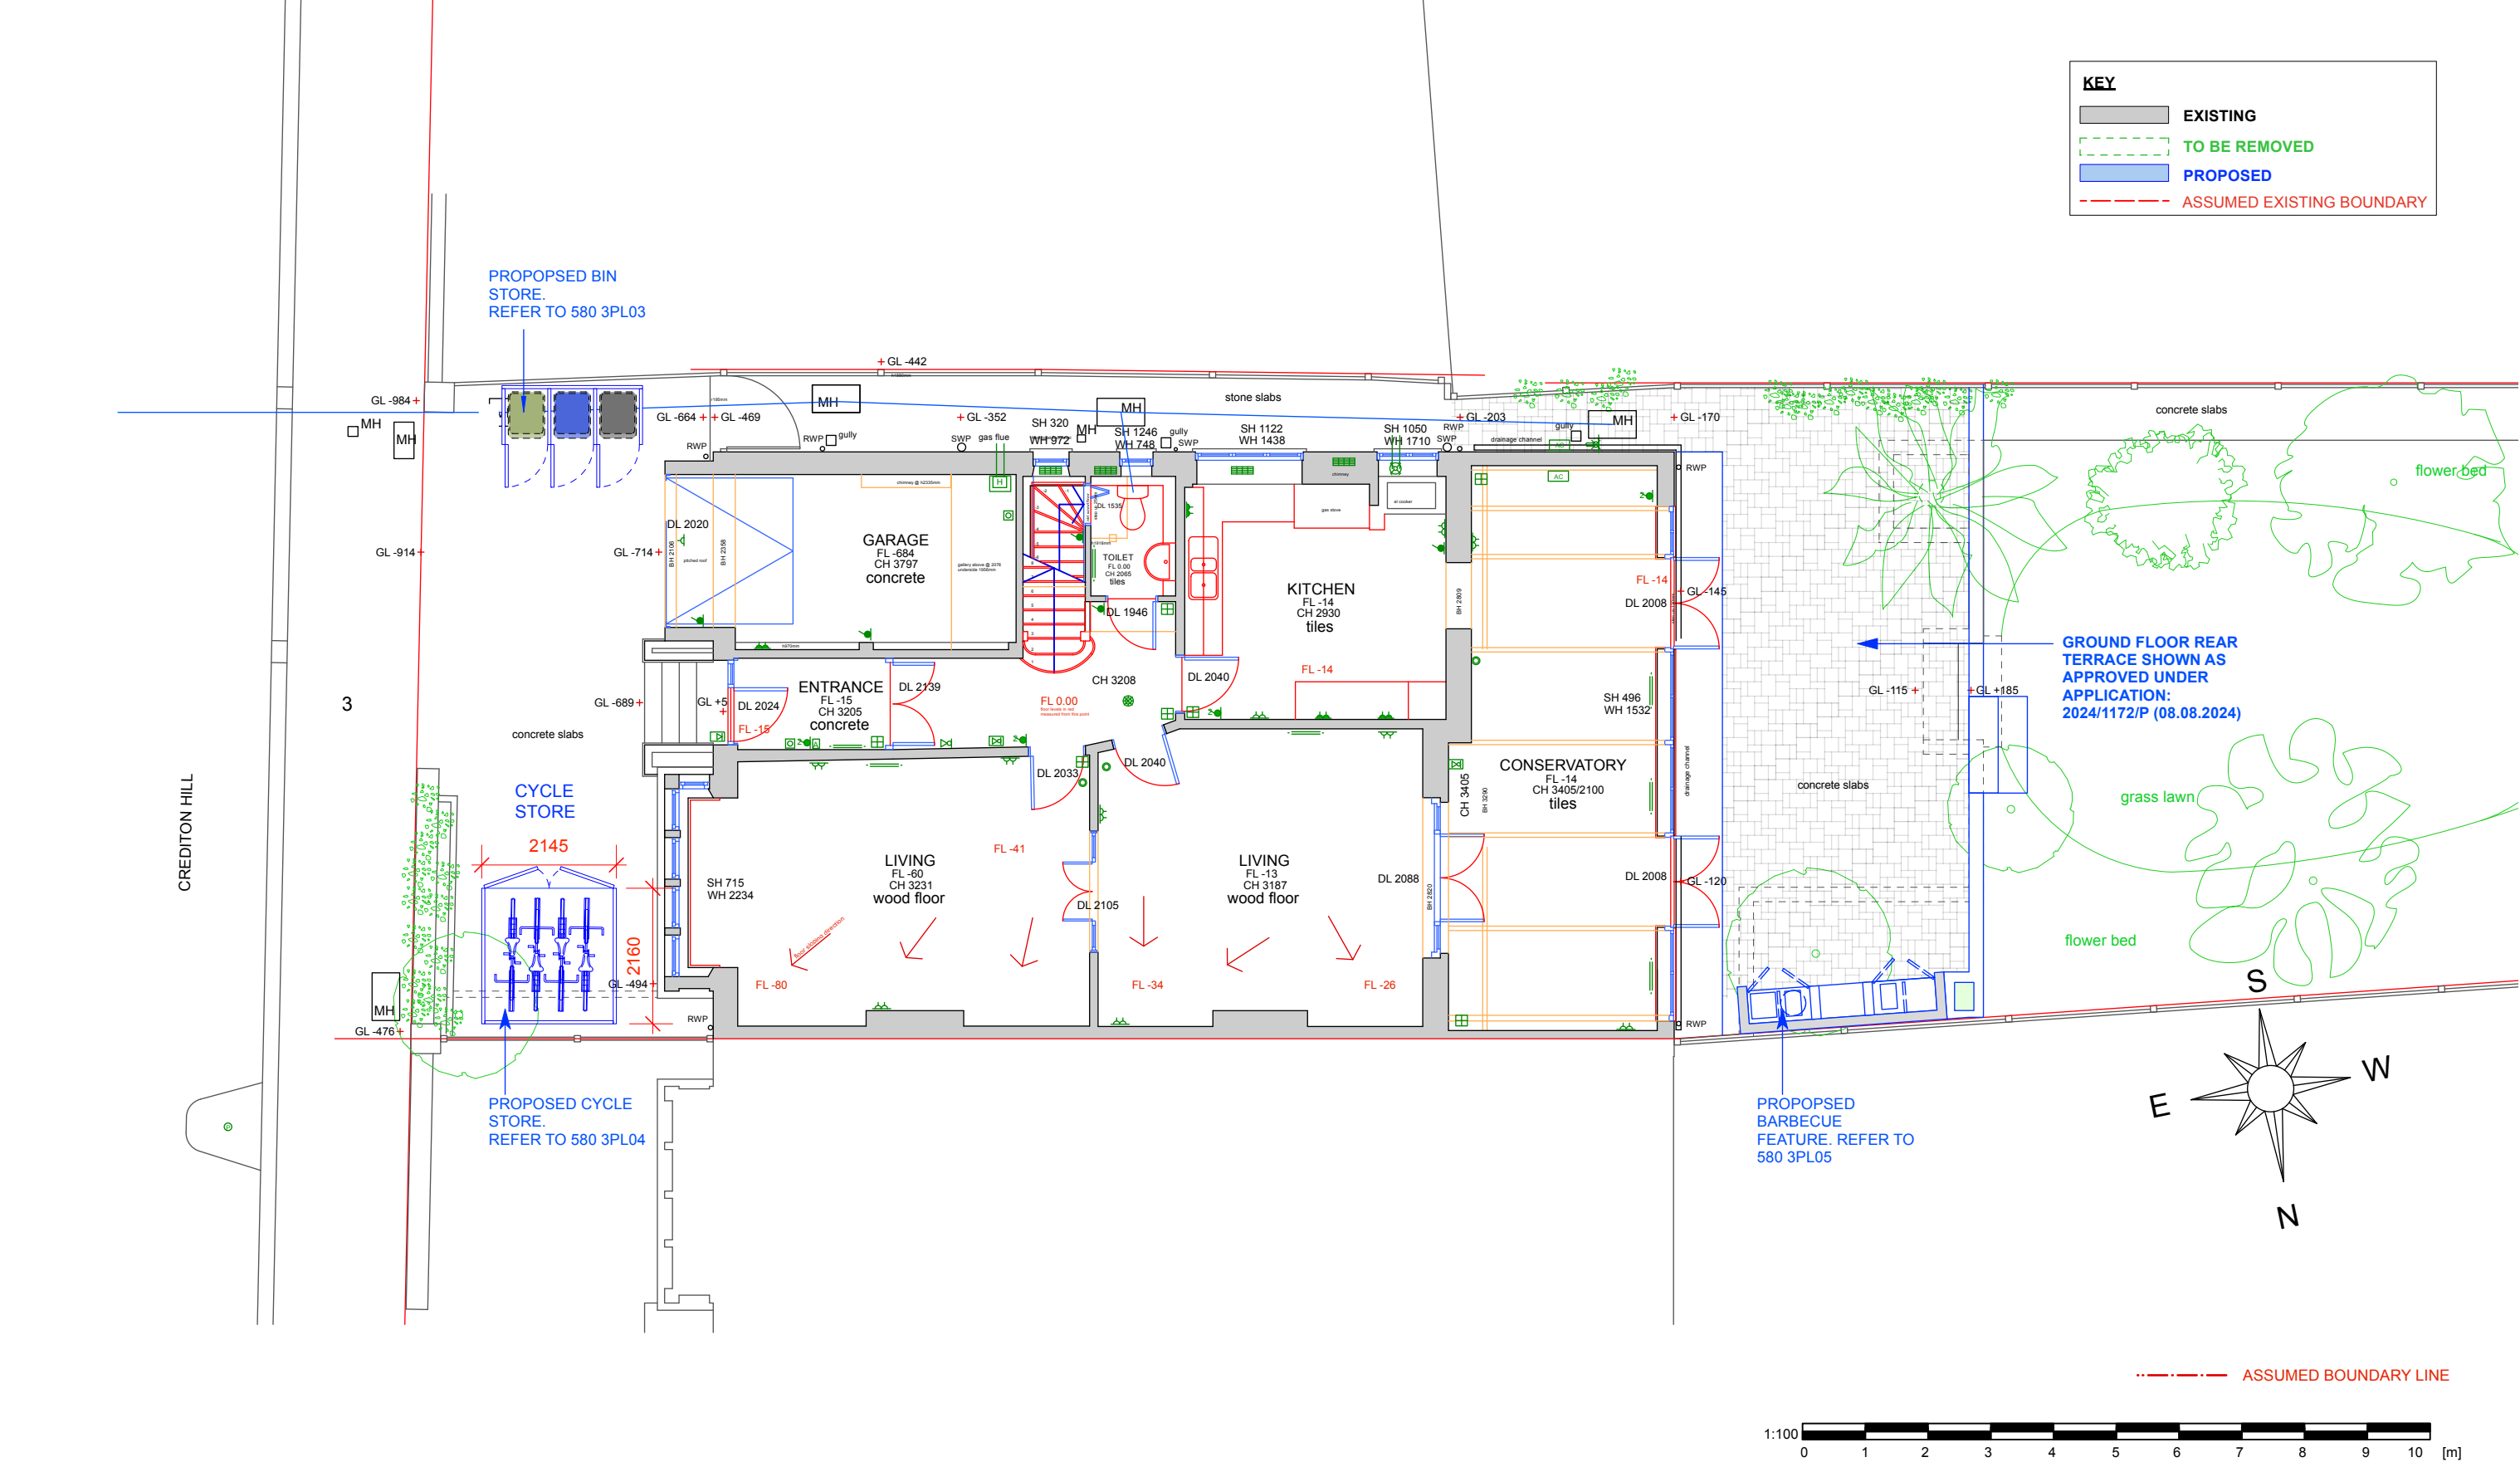

PROPOSED GROUND FLOOR PLAN

FOR PLANNING APPLICATION

REV.	DATE	DESCRIPTION	REV.	DATE	DESCRIPTION	REV.	DATE	DESCRIPTION	NOTE:	CLIENT:	PROJECT:	SIMON MILLER ARCHITECTS T+44 (0)20 8201 9875 info@simonmillerarchitects.com simonmillerarchitects 11 Portsdown Mews Temple Fortune London NW11 7HD		DATE:	SEP 2024
									ALL DIMENSIONS ARE IN MILLIMETERS. INCONSISTENCIES ARE TO BE REPORTED TO THE ARCHITECT IMMEDIATELY.	EMILY ROBINSON & ISLAY ROBINSON	FRONT BIN & CYCLE STORE AND REAR BARBECUE FEATURE			DRAWN BY:	WB
									COPYRIGHT IS HELD BY SIMON MILLER ARCHITECTS LTD.	SITE:	DRAWING TITLE:			SCALE:	1:100 @ A3
										3 CREDITON HILL, LONDON NW6 1HT	PROPOSED GROUND FLOOR PLAN			DRAWING NO.:	580 3PL02
														REVISION:	-