

Existing/ Proposed Ground floor plan

Downshire Hill

15 Downshire Hill, NW3 1NR

Drawn By KO

Scale 1:100

Status Existing/Proposed

Project Stage Planning

Paul Archer Design Ltd

Issue Notes



Date


957.111

paul archer design

Works carried out previously

Proposed works to be carried out

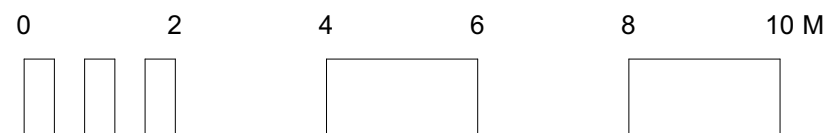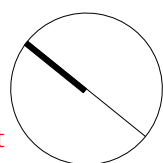

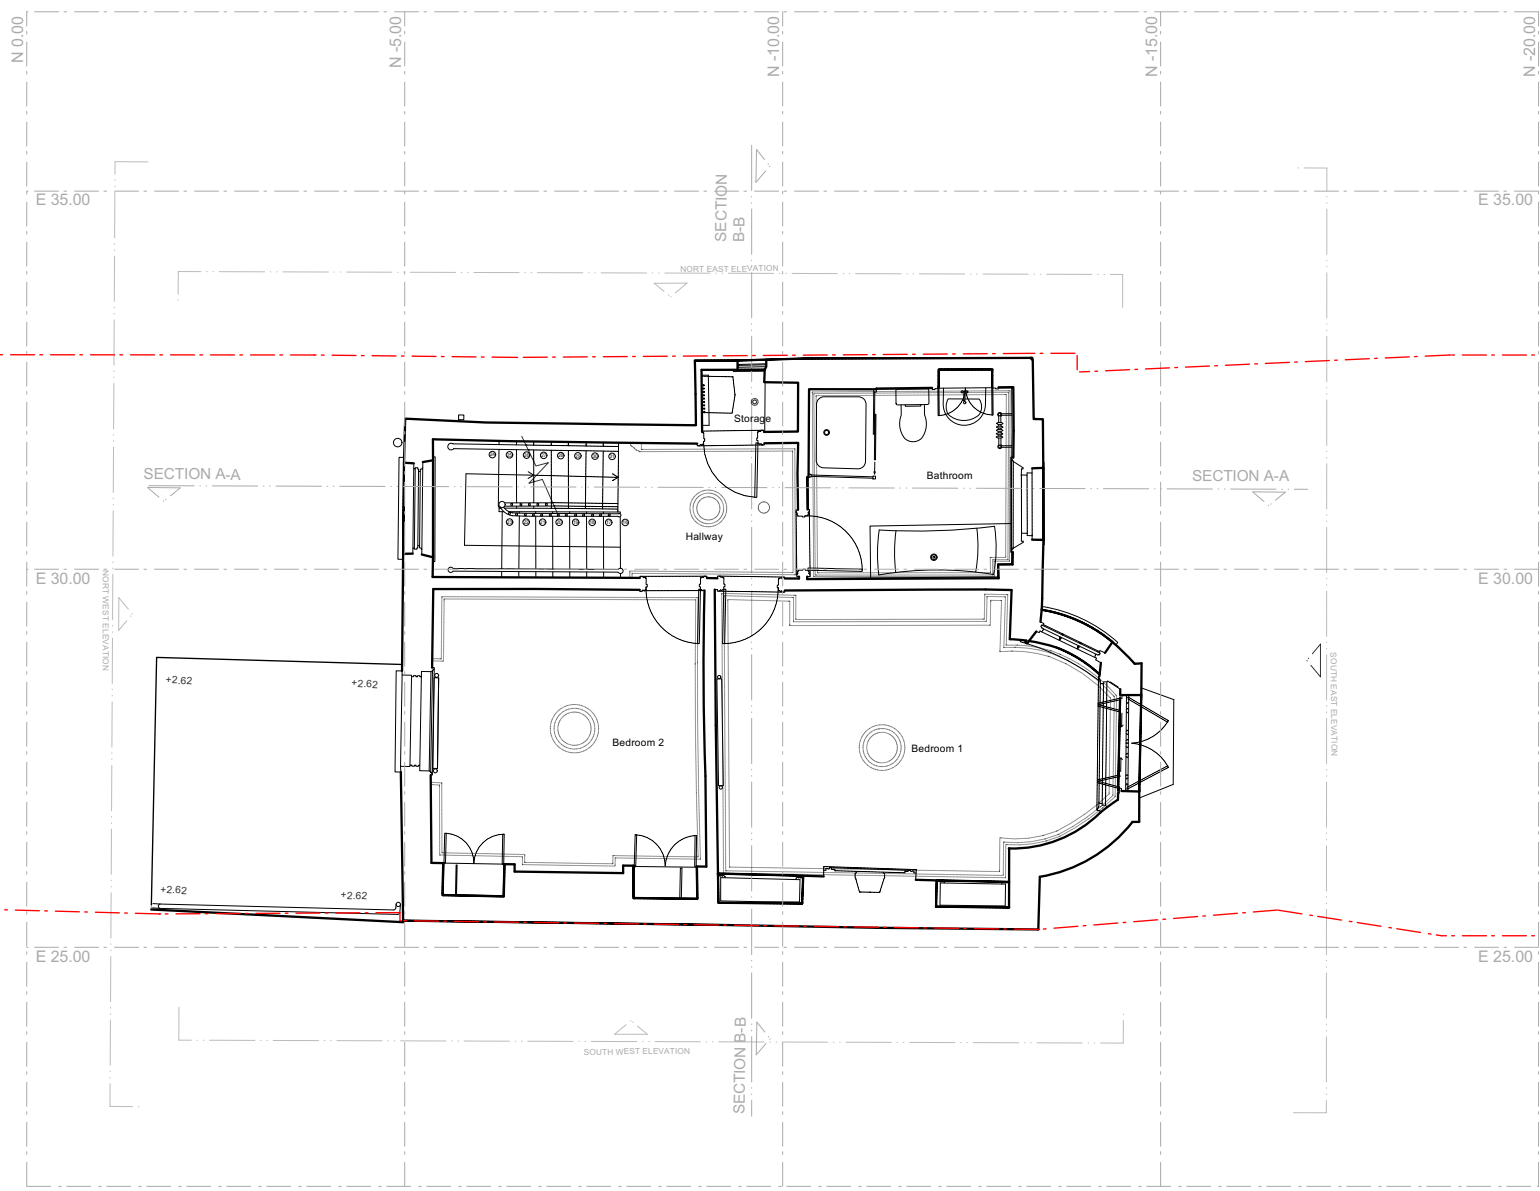

Existing/ Proposed First floor plan

Downshire Hill

15 Downshire Hill, NW3 1NR

Drawn By KO

Scale 1:100

Status Existing/Proposed

Project Stage Planning

Paul Archer Design Ltd

Issue Notes

Date



957.112


paul archer  
design

Unit D204 Lana House 116 Commercial Street London E1 6JL Tel. 020 3668 2668 www.paularcherdesign.co.uk

Works carried out previously

Proposed works to be carried out

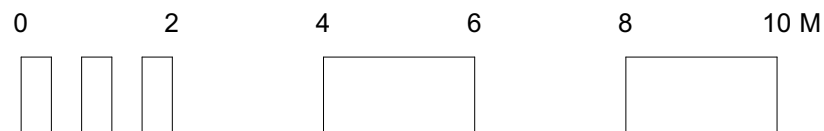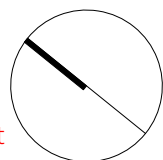

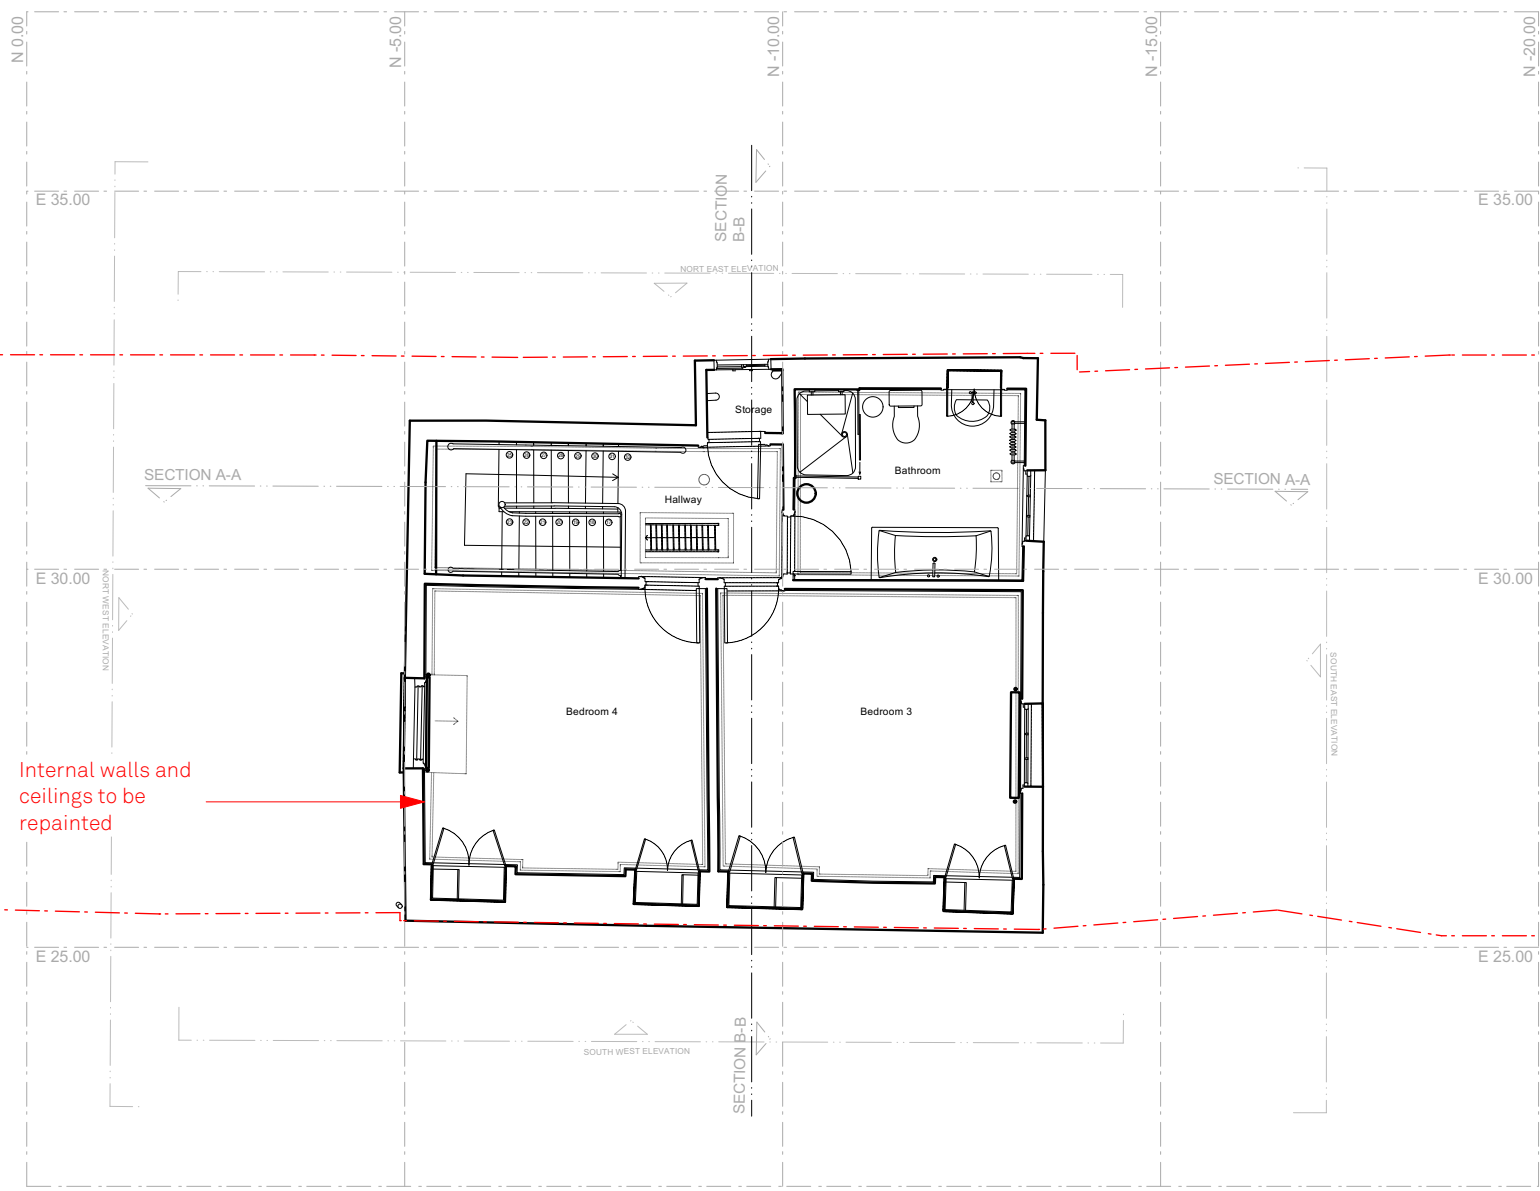

Internal walls and ceilings to be repainted

**Existing/Proposed Second floor plan**

Downshire Hill

15 Downshire Hill, NW3 1NR

Drawn By KO

Scale 1:100

Status Existing/Proposed

Project Stage Planning

Paul Archer Design Ltd

Issue Notes



Date


**957.113**

paul archer  
design

Works carried out previously

Proposed works to be carried out

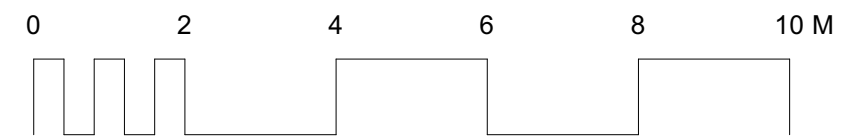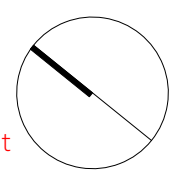

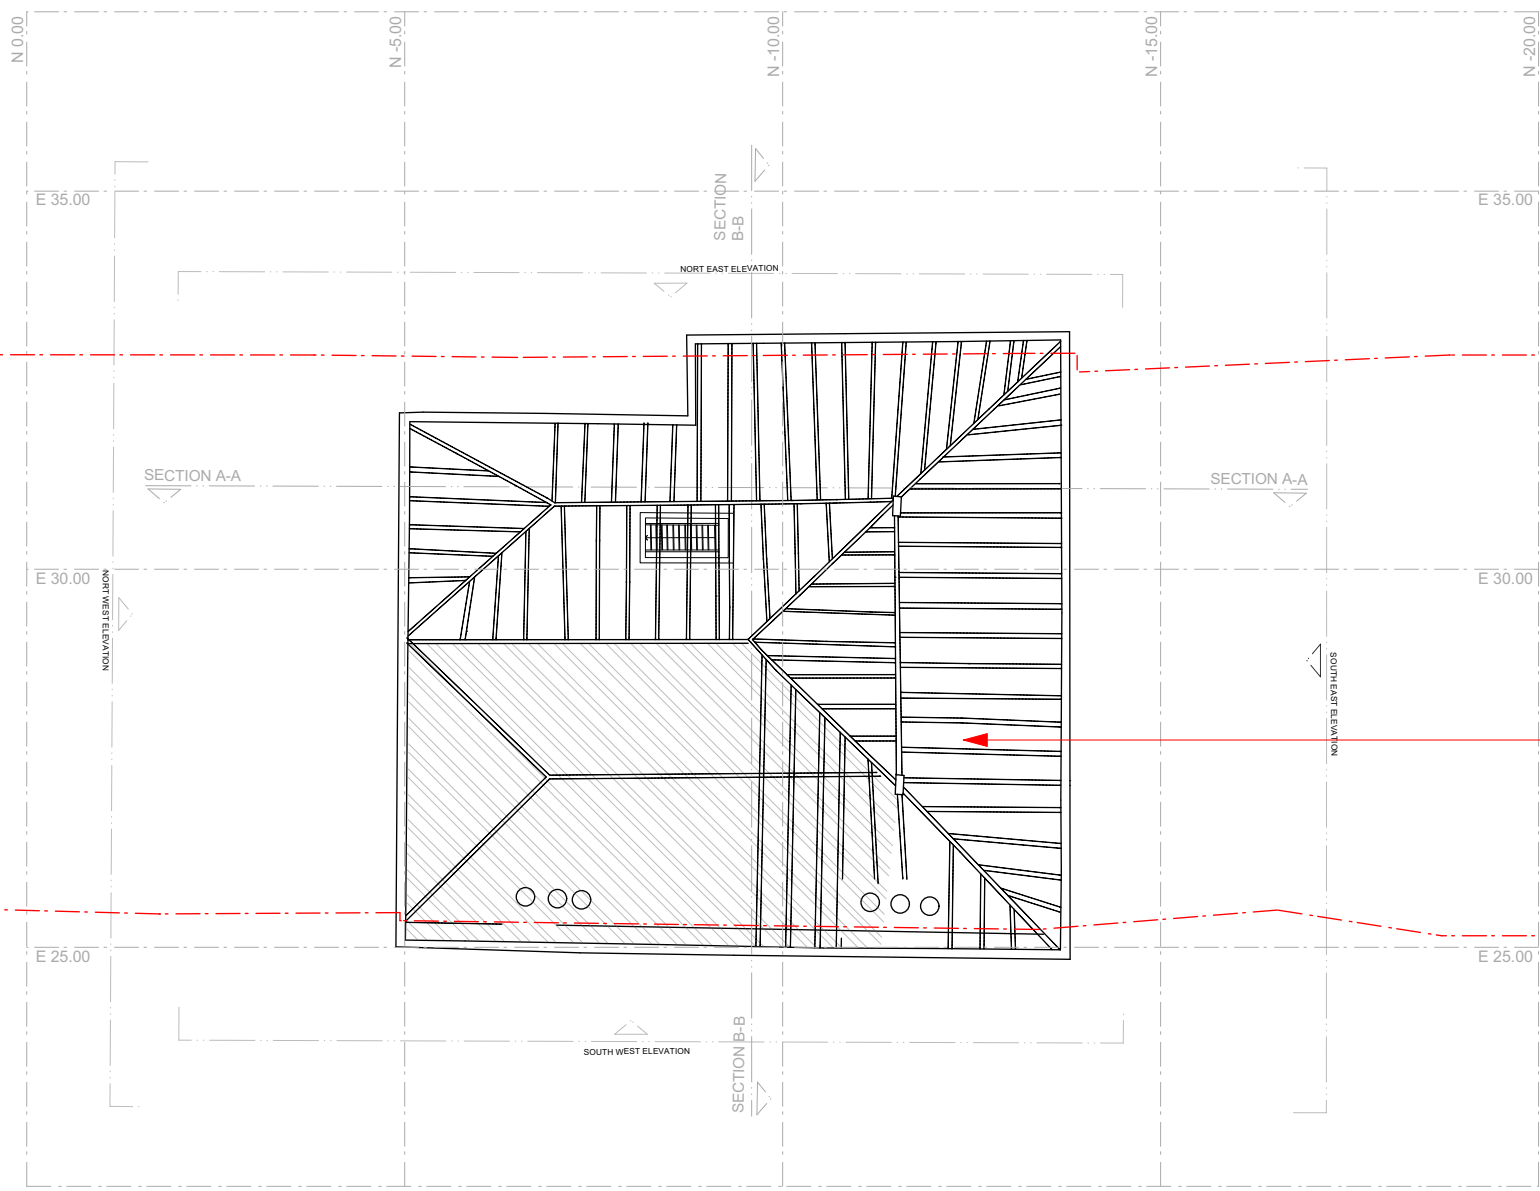

Existing/Proposed Loft floor plan

Downshire Hill

15 Downshire Hill, NW3 1NR

Drawn By KO

Scale 1:100

Status Existing/Proposed

Project Stage Planning

Paul Archer Design Ltd

Issue Notes

Date



957.114A


paul archer  
design

Unit D204 Lana House 116 Commercial Street London E1 6JH Tel. 020 3668 2668 www.paularcherdesign.co.uk

Works carried out previously

Proposed works to be carried out

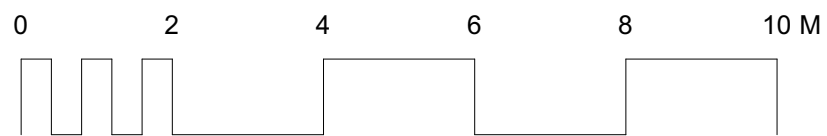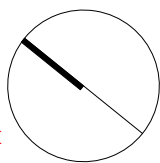

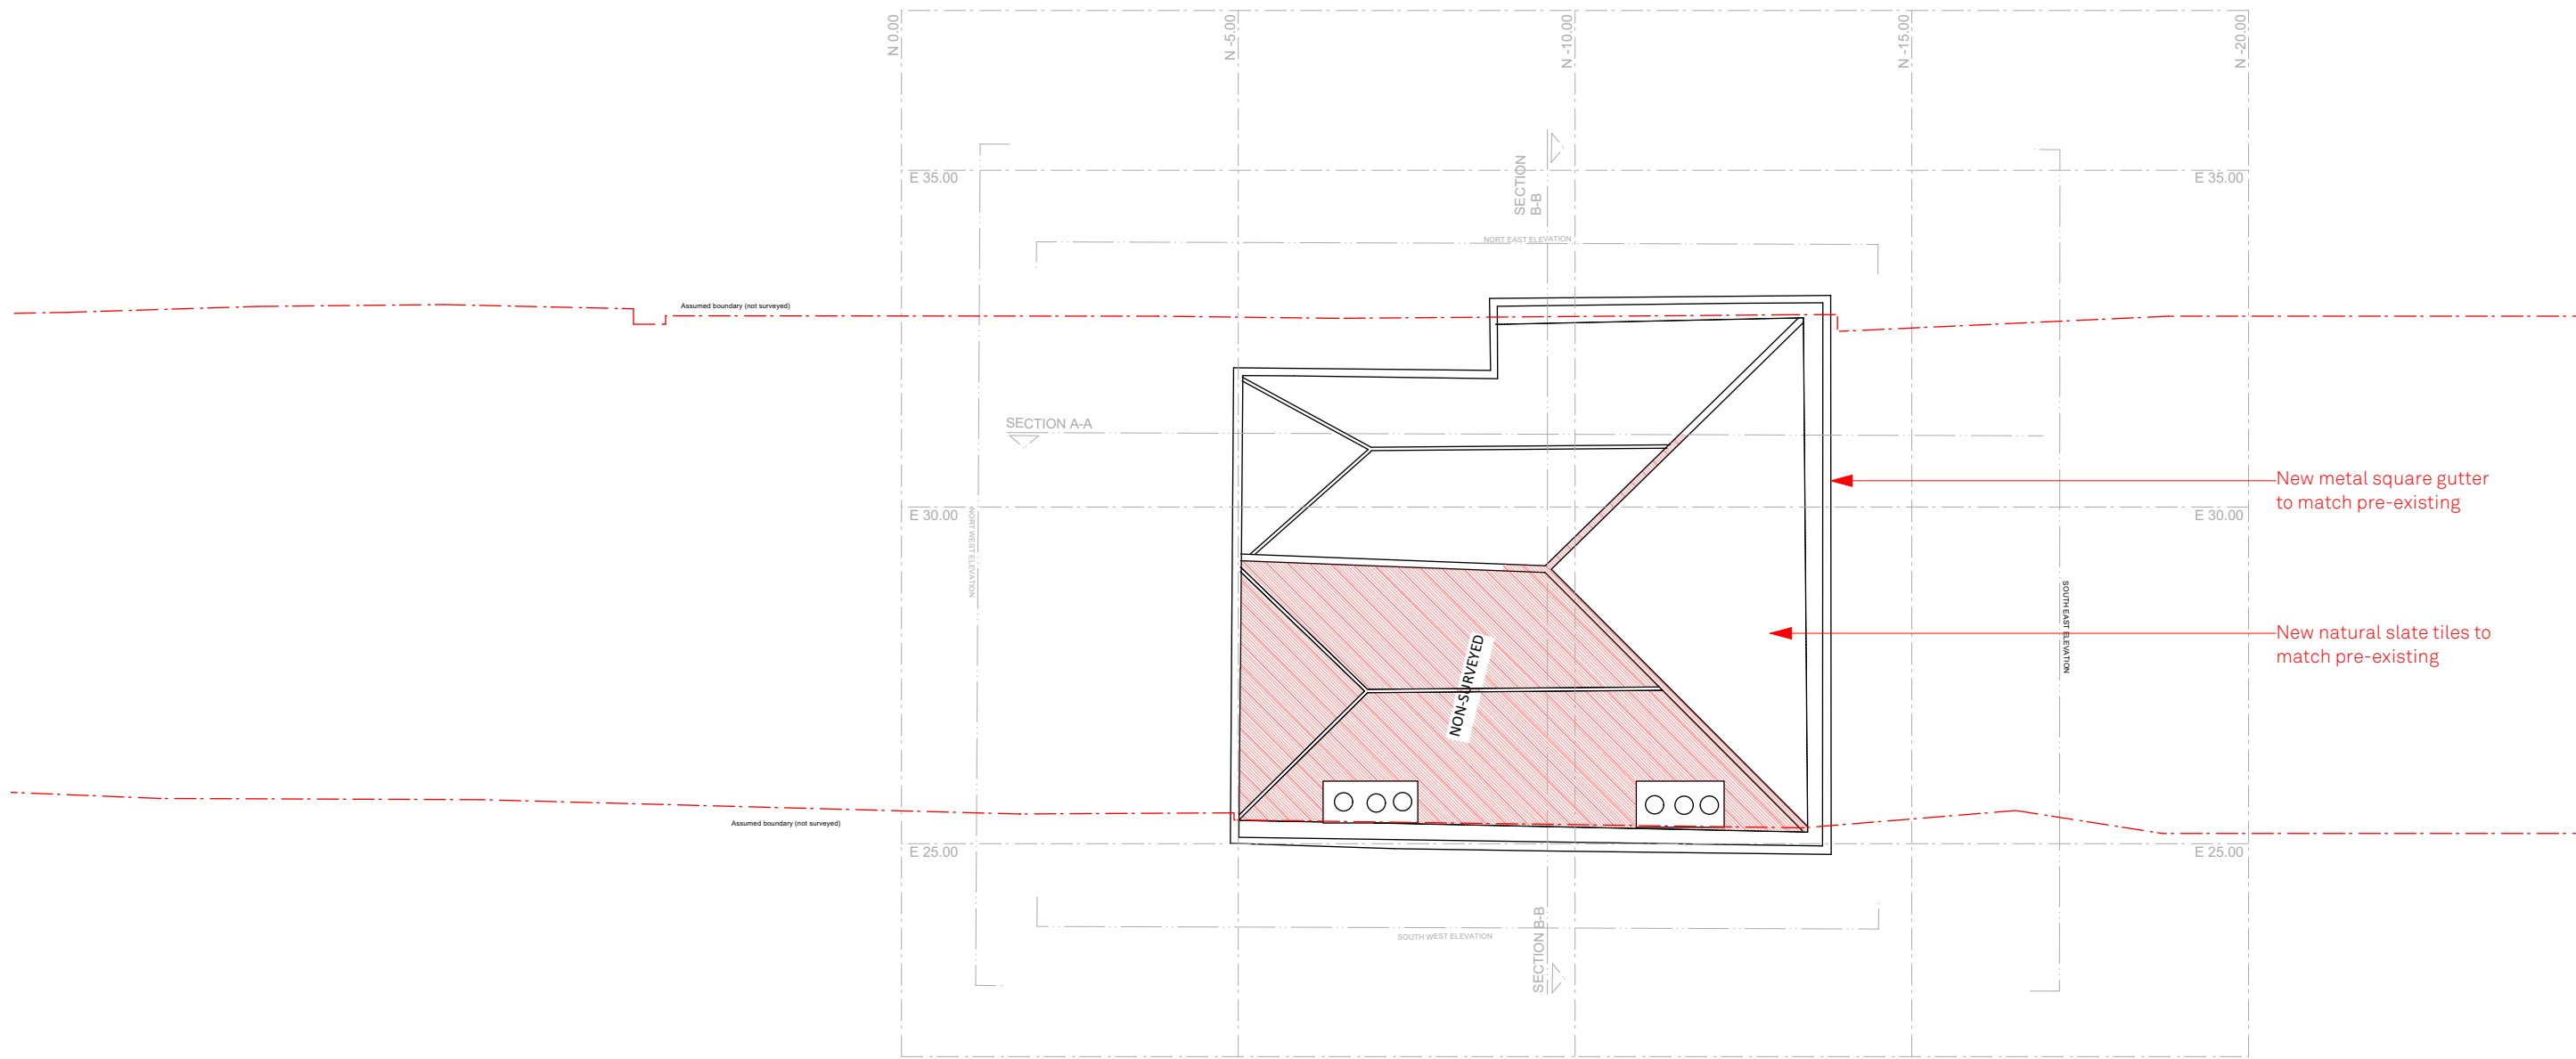

Existing/Proposed Roof Plan

Downshire Hill

15 Downshire Hill, NW3 1NR

Drawn By KO

Scale 1:100

Status Existing/Proposed

Project Stage Planning

Paul Archer Design Ltd

Issue Notes


Date



957.115 A

paul archer  
design

Works carried out previously

Proposed works to be carried out

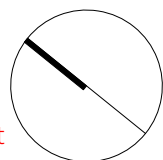


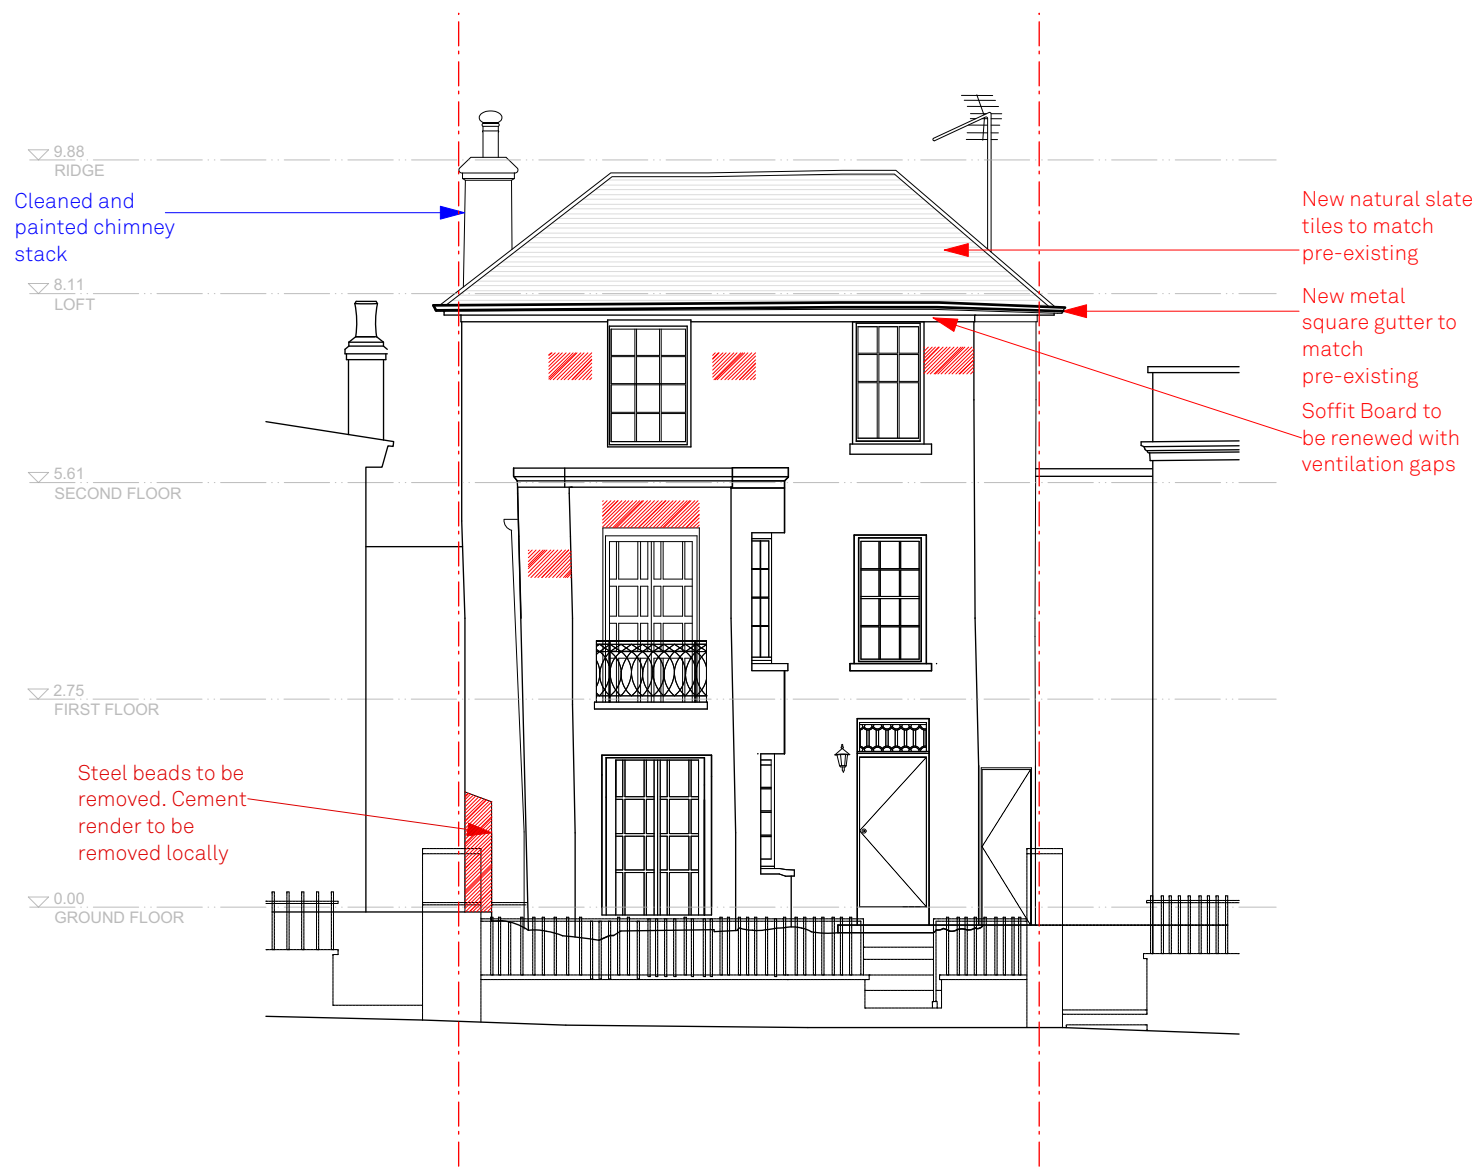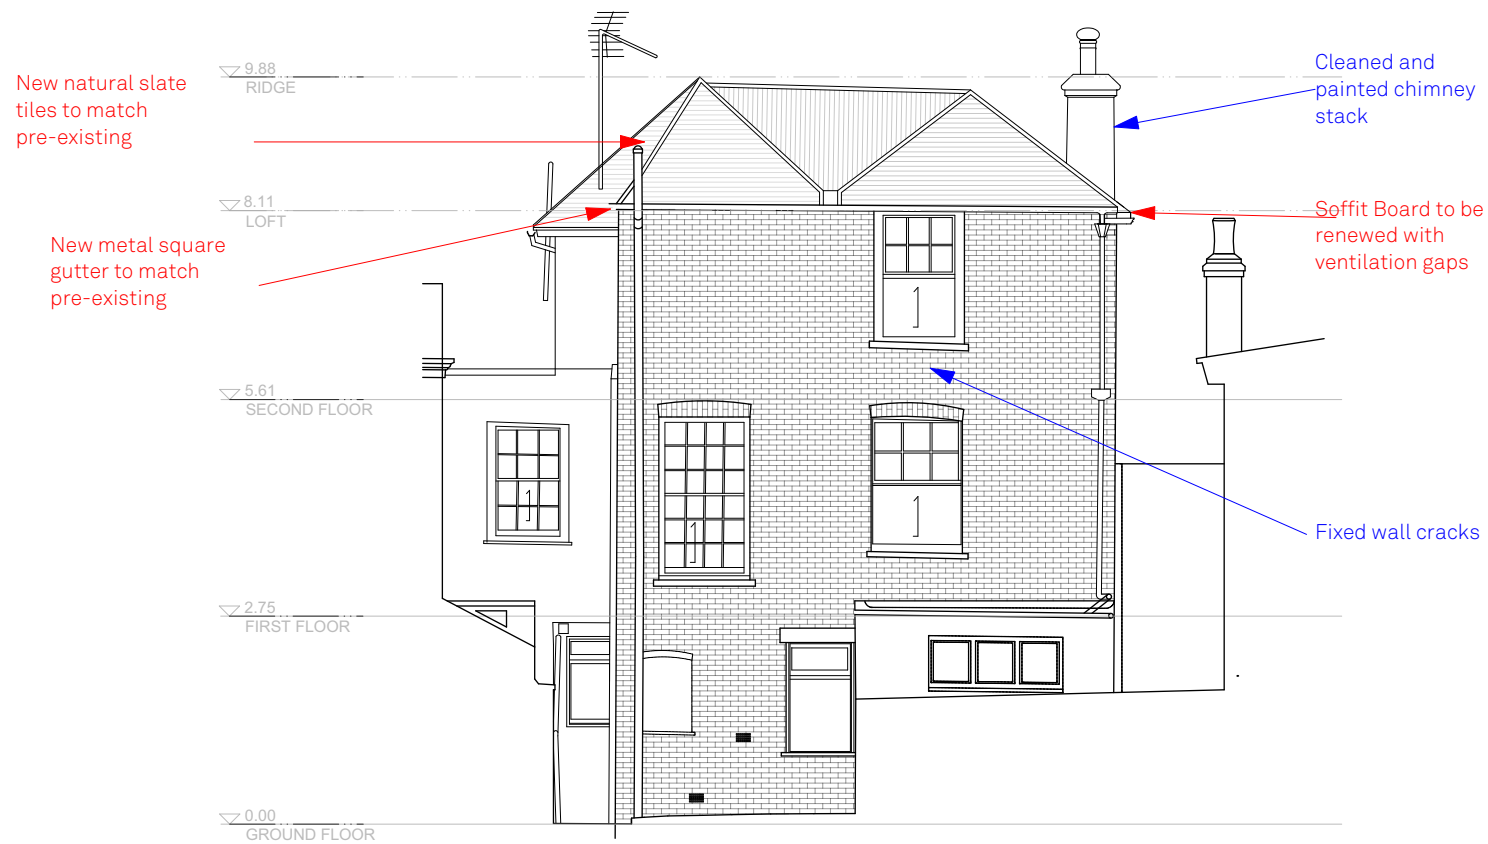

General repairs to front: Cement render to be removed, render to be repaired locally and fixed with lime render

 Works carried out previously

 Proposed works to be carried out

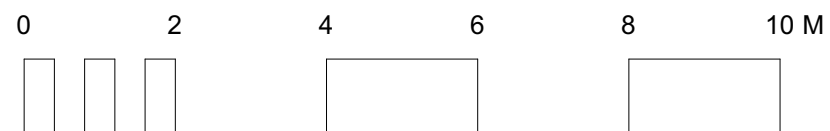

Existing/proposed Front & Rear elevation

Downshire Hill

15 Downshire Hill, NW3 1NR

Drawn By KO

Scale 1:100

Status Existing/Proposed

Project Stage Planning

Paul Archer Design Ltd


Issue Notes

Date

Unit D204 Lana House 116 Commercial Street London E1 6JL Tel. 020 3668 2668 www.paularcherdesign.co.uk

**957.116A**

paul archer  
design

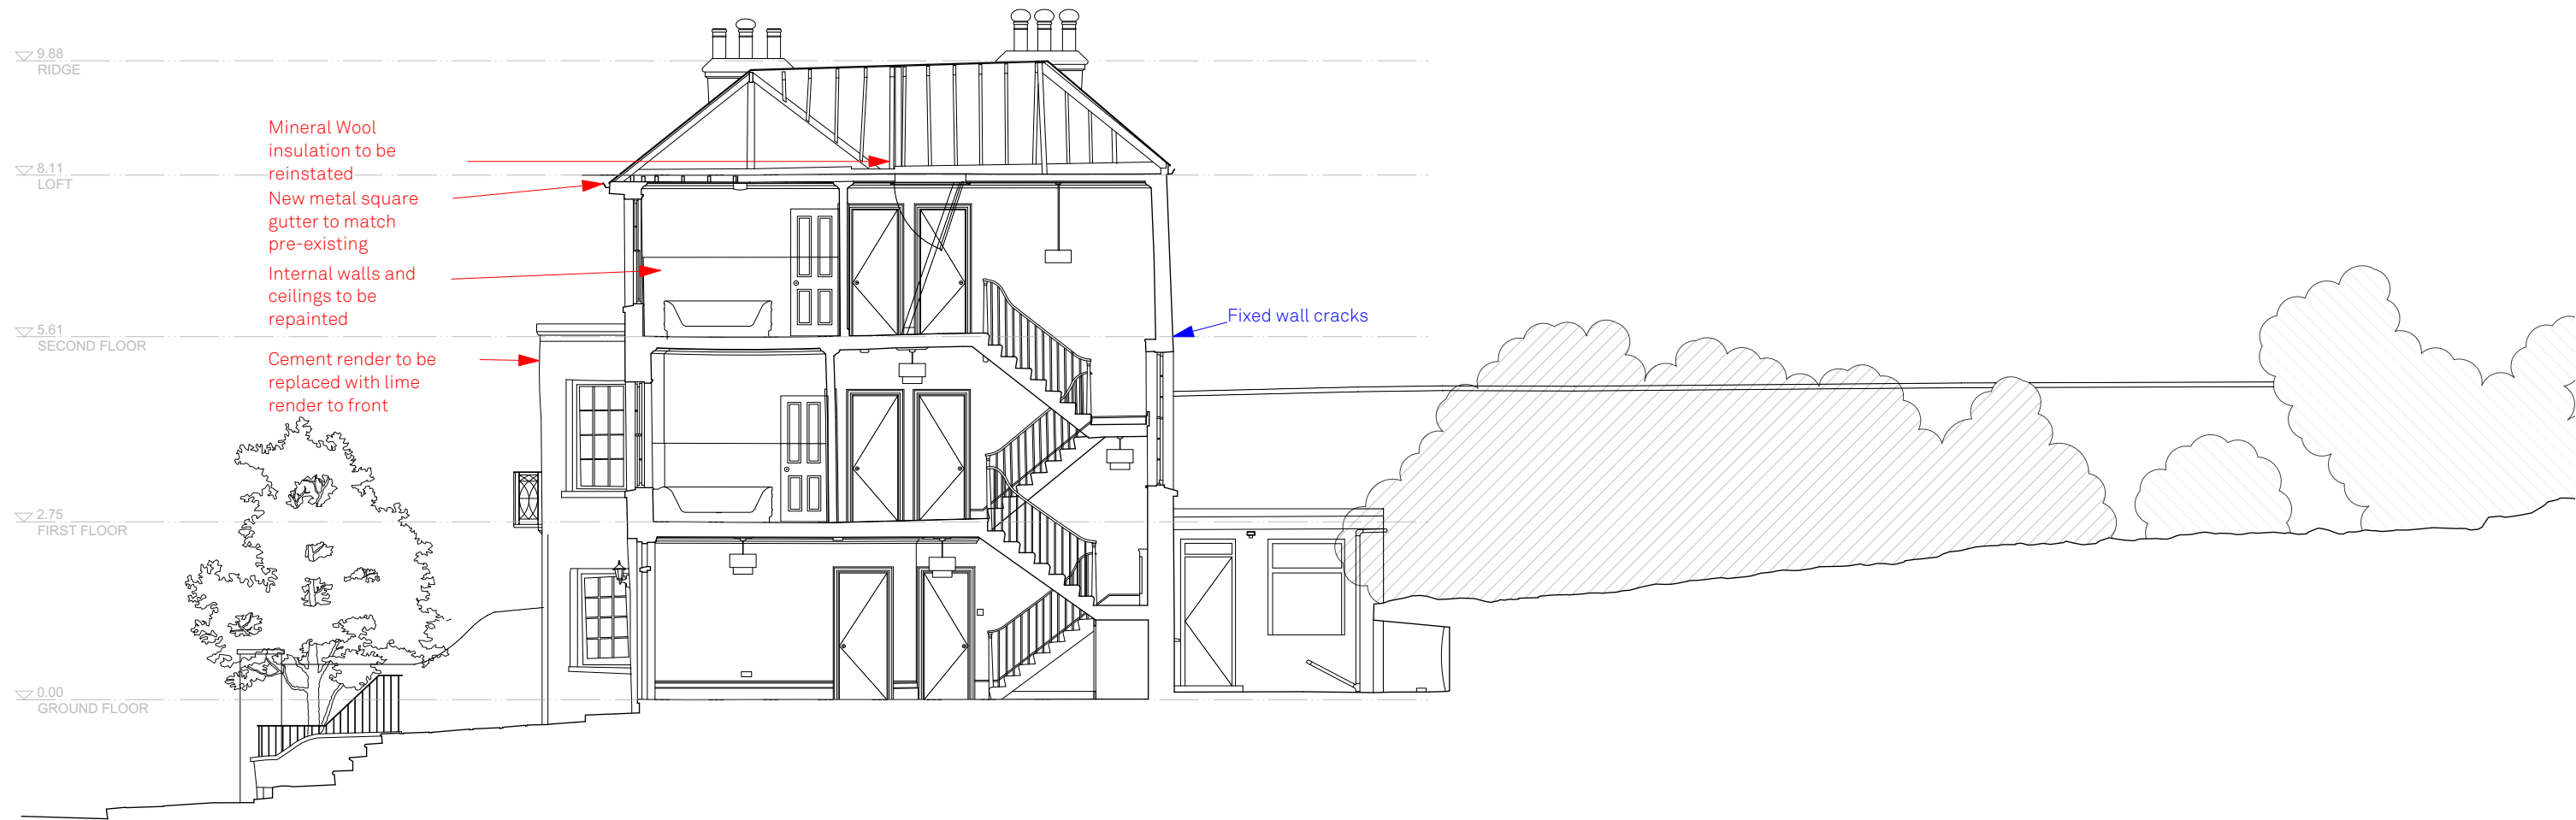

Existing/Proposed Section A

Downshire Hill

15 Downshire Hill, NW3 1NR

Drawn By KO

Scale 1:100


Status Existing/Proposed

Project Stage Planning

Paul Archer Design Ltd

Issue Notes

Date

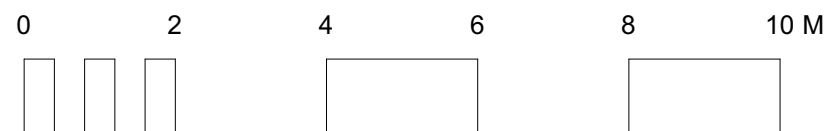


957.117A

paul archer  
design


Works carried out previously

Proposed works to be carried out

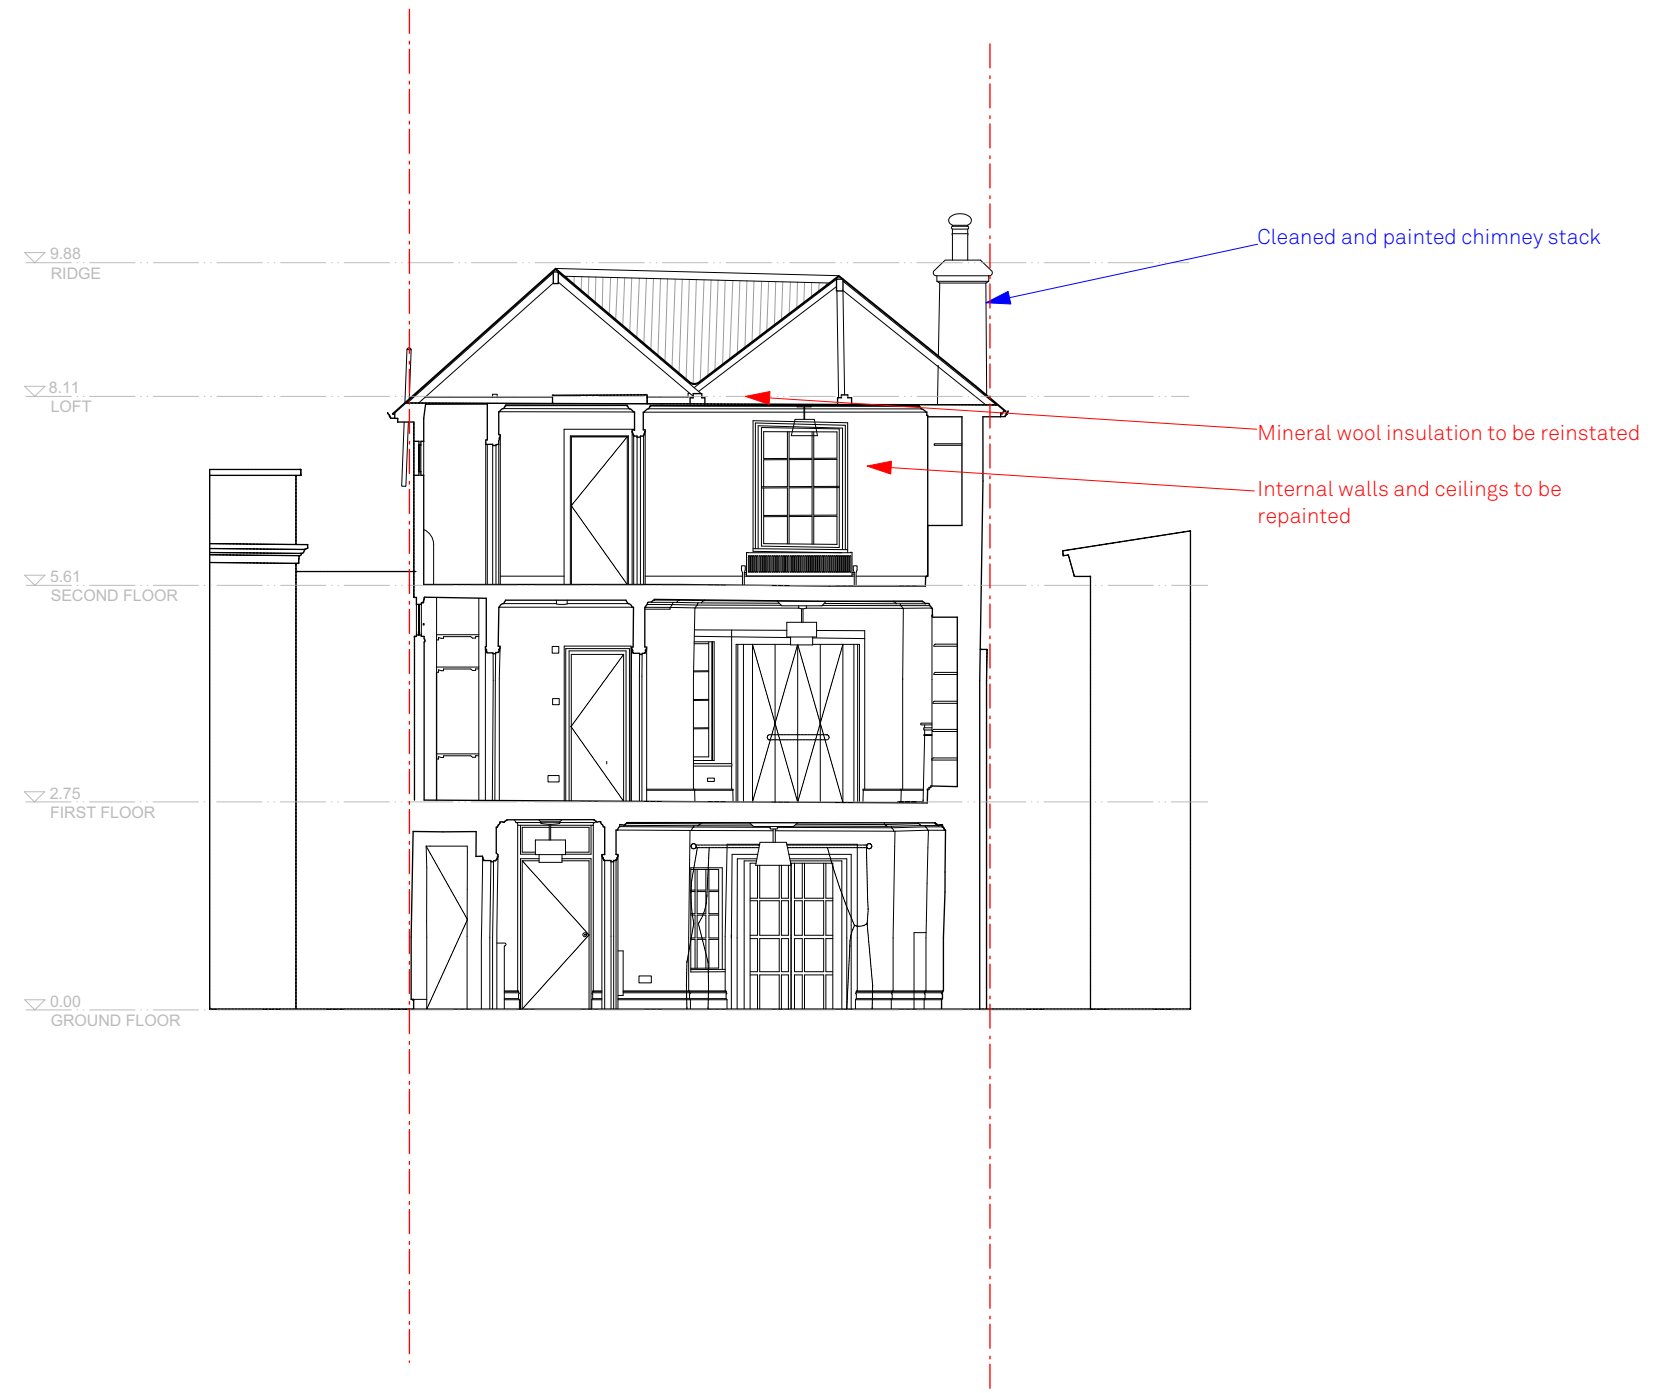

 Works carried out previously

 Proposed works to be carried out

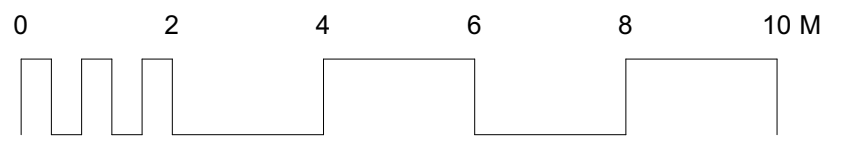

Existing/Proposed Section B

**Downshire Hill**  
 15 Downshire Hill, NW3 1NR  
 Drawn By KO  
 Scale 1:100  
 Status Existing/Proposed  
 Project Stage Planning


Paul Archer Design Ltd

Issue Notes Date

**957.118A**

paul archer  
design



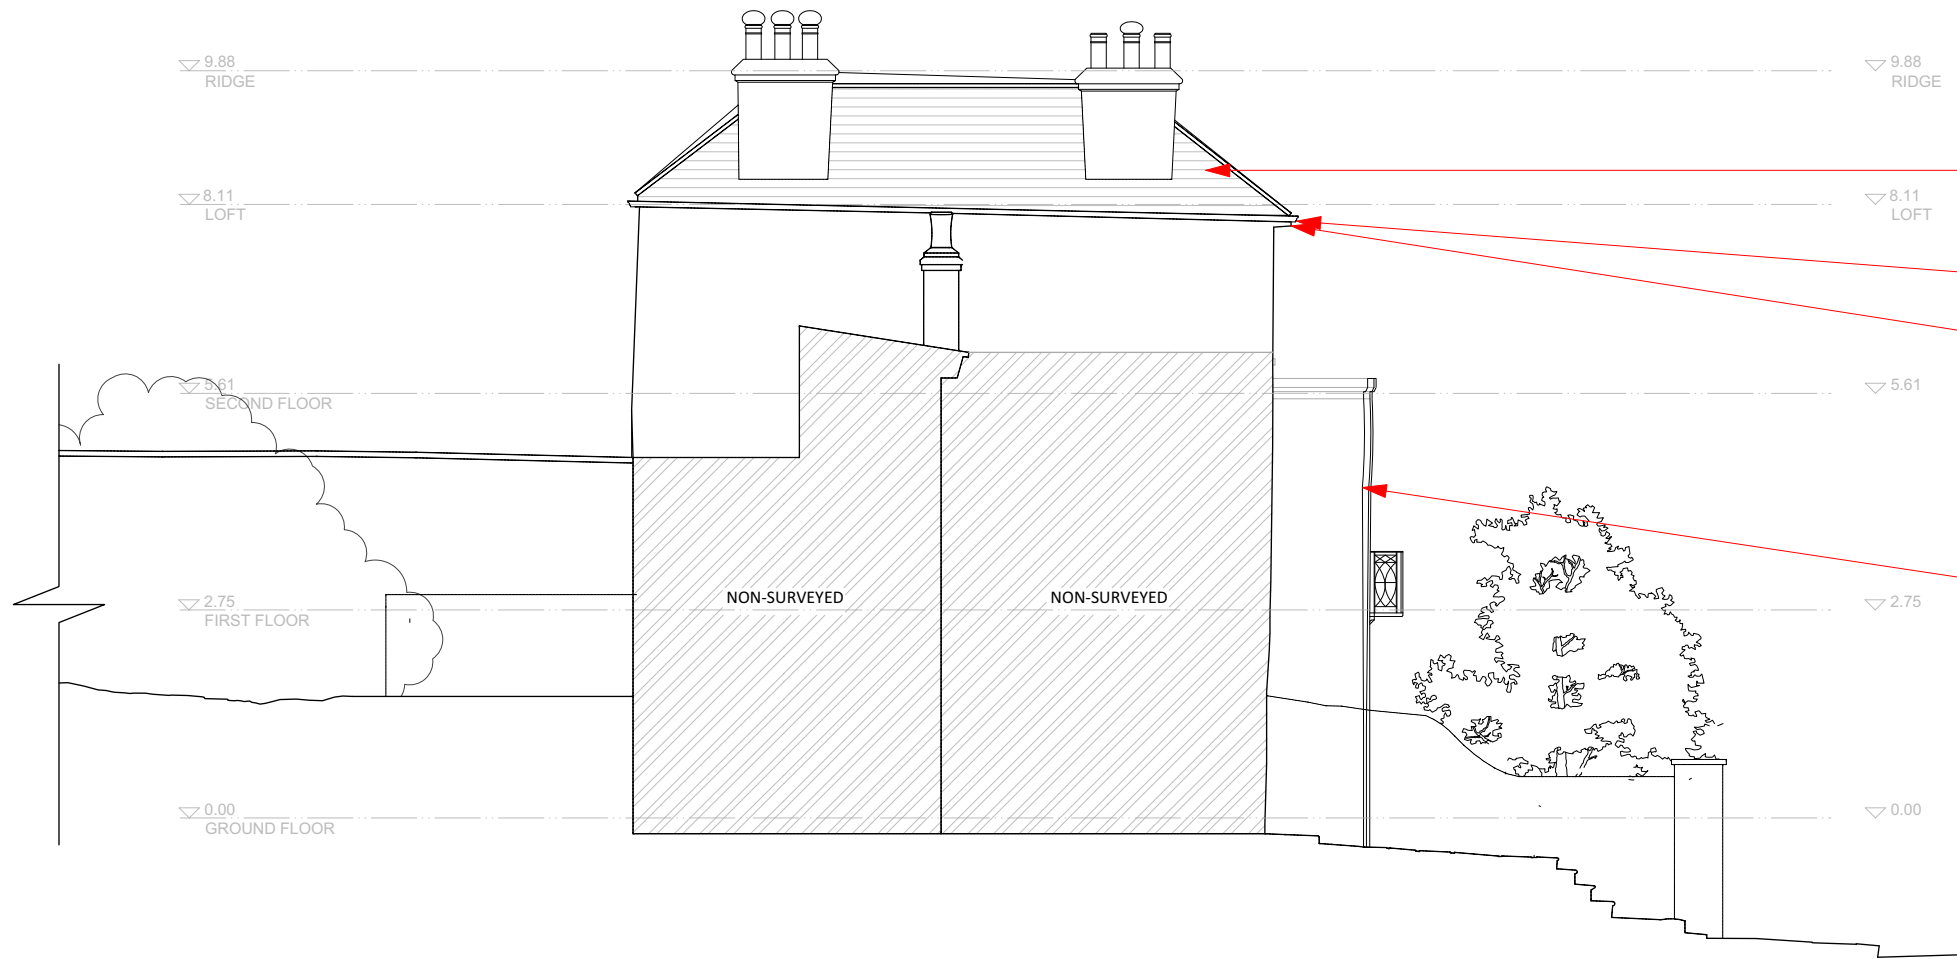


New natural slate tiles to match pre-existing

New metal square gutter to match pre-existing

Soffit Board to be renewed with ventilation gaps

Cement render to be replaced with lime render to front

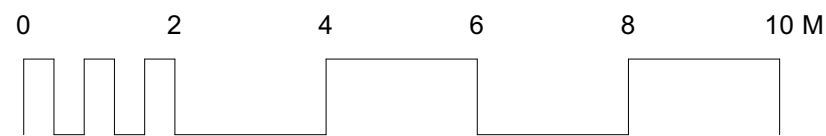

Existing/Proposed South West Elevation

Downshire Hill

15 Downshire Hill, NW3 1NR

Drawn By KO

Scale 1:100

Status Existing/Proposed

Project Stage Planning

Paul Archer Design Ltd

Issue Notes


Date

957.119 A

paul archer design

Works carried out previously

Proposed works to be carried out

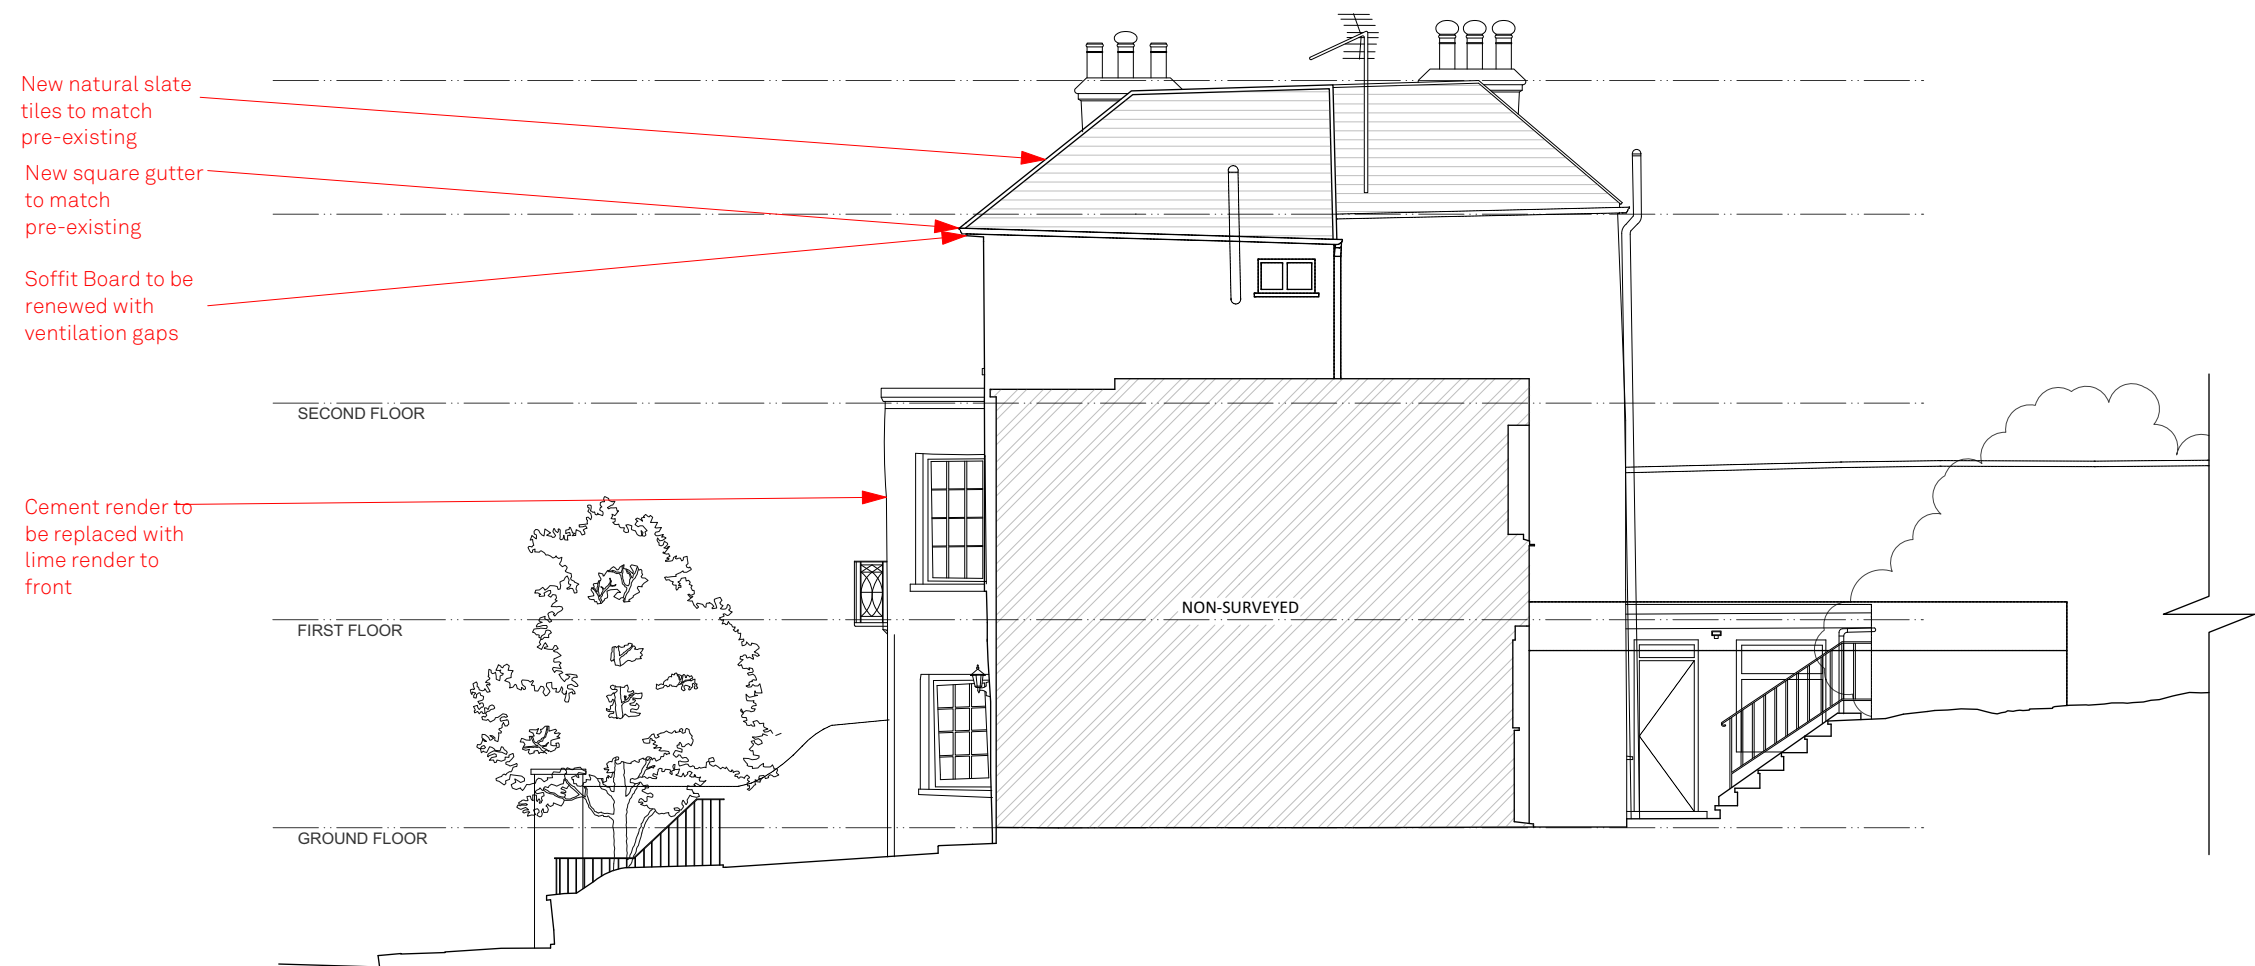

New natural slate tiles to match pre-existing

New square gutter to match pre-existing

Soffit Board to be renewed with ventilation gaps

Cement render to be replaced with lime render to front

SECOND FLOOR


FIRST FLOOR

GROUND FLOOR

NON-SURVEYED

 Works carried out previously

 Proposed works to be carried out

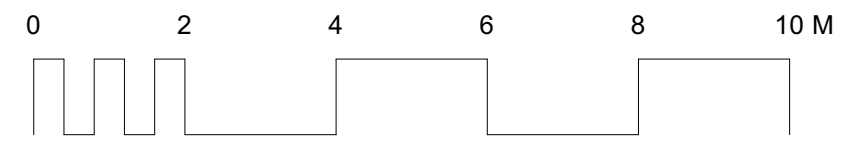

Existing/Proposed North East Elevation

Downshire Hill

15 Downshire Hill, NW3 1NR

Drawn By KO  
Scale 1:100

Status Existing/Proposed  
Project Stage Planning

Paul Archer Design Ltd

Issue Notes


Date

Unit D204 Lana House 116 Commercial Street London E1 1BL Tel. 020 3668 2668

**957.120 A**


paul archer  
design

www.paularcherdesign.co.uk

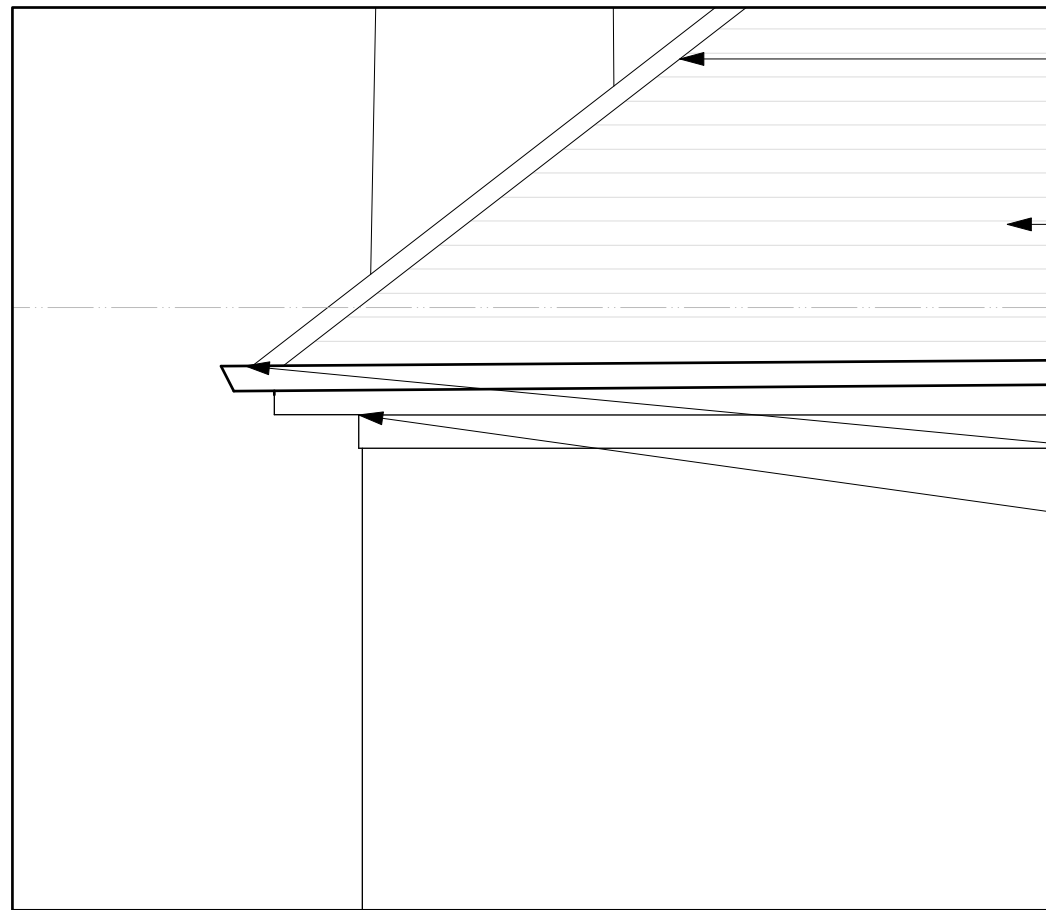

Lead flashing and ridge  
 Slate tiles on sarking board  
 Broken square gutter  
 Broken soffit board

Pre-Existing Roof Profile

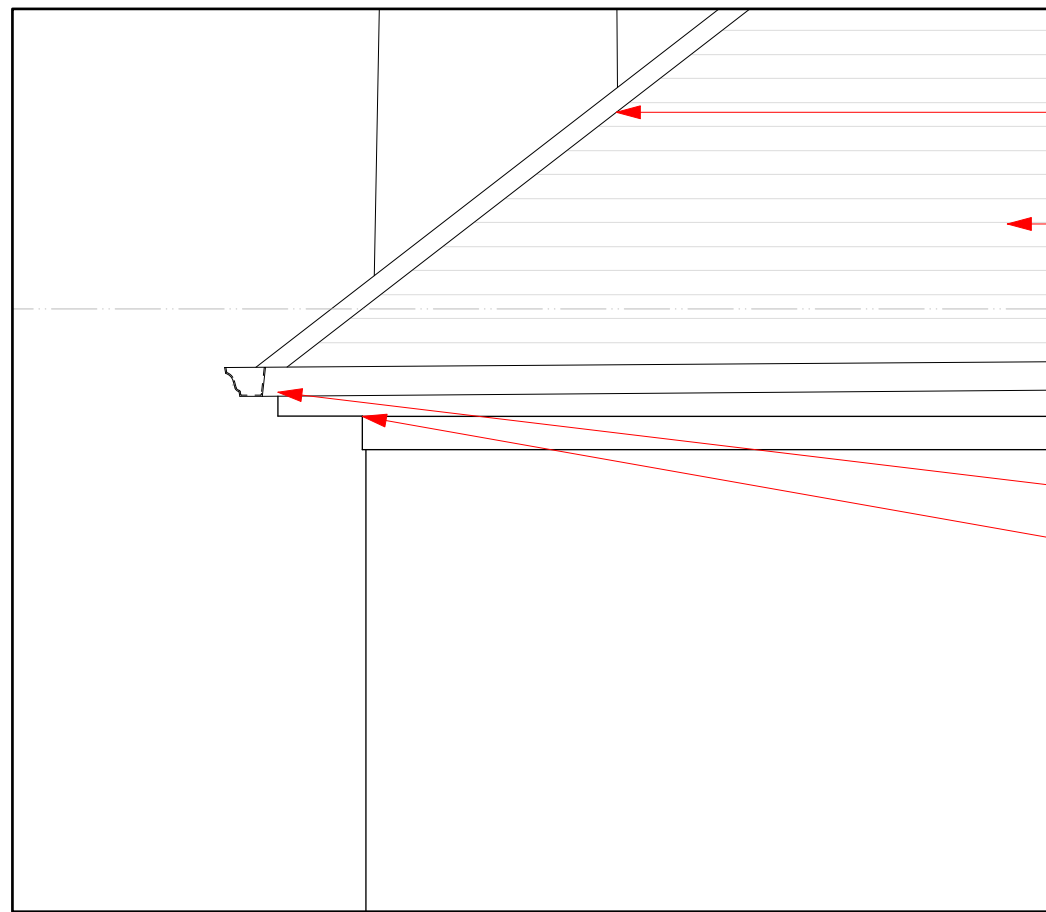

Code 5 lead flashing and ridge  
 New natural slate tiles to match pre-existing  
 New Alumasc heritage moulded gutter  
 Renewed soffit board with ventilation gaps

Existing/ Proposed Roof Profile



Pre-Existing Roof Profile



Existing Roof Profile

957.121 A


paul archer  
 design


Existing/Proposed Roof Detail

Downshire Hill  
 15 Downshire Hill, NW3 1NR  
 Drawn By KO  
 Scale 1:20  
 Status Existing/Proposed  
 Project Stage Planning


Issue Notes Date

Works carried out previously  
 Proposed works to be carried out

 

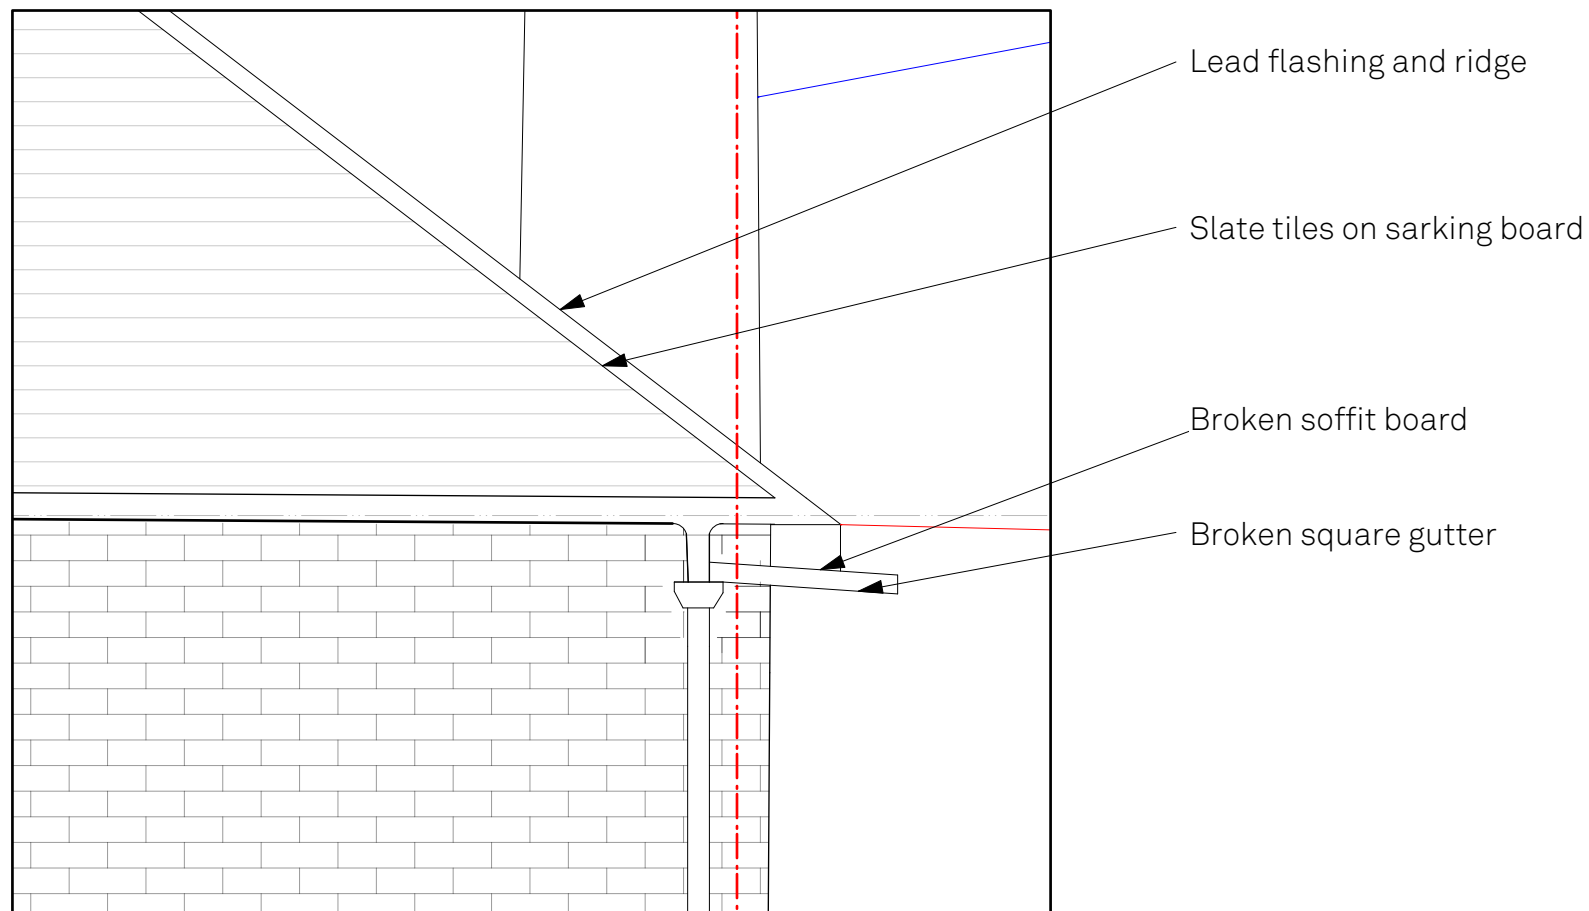


Pre-Existing Roof Profile

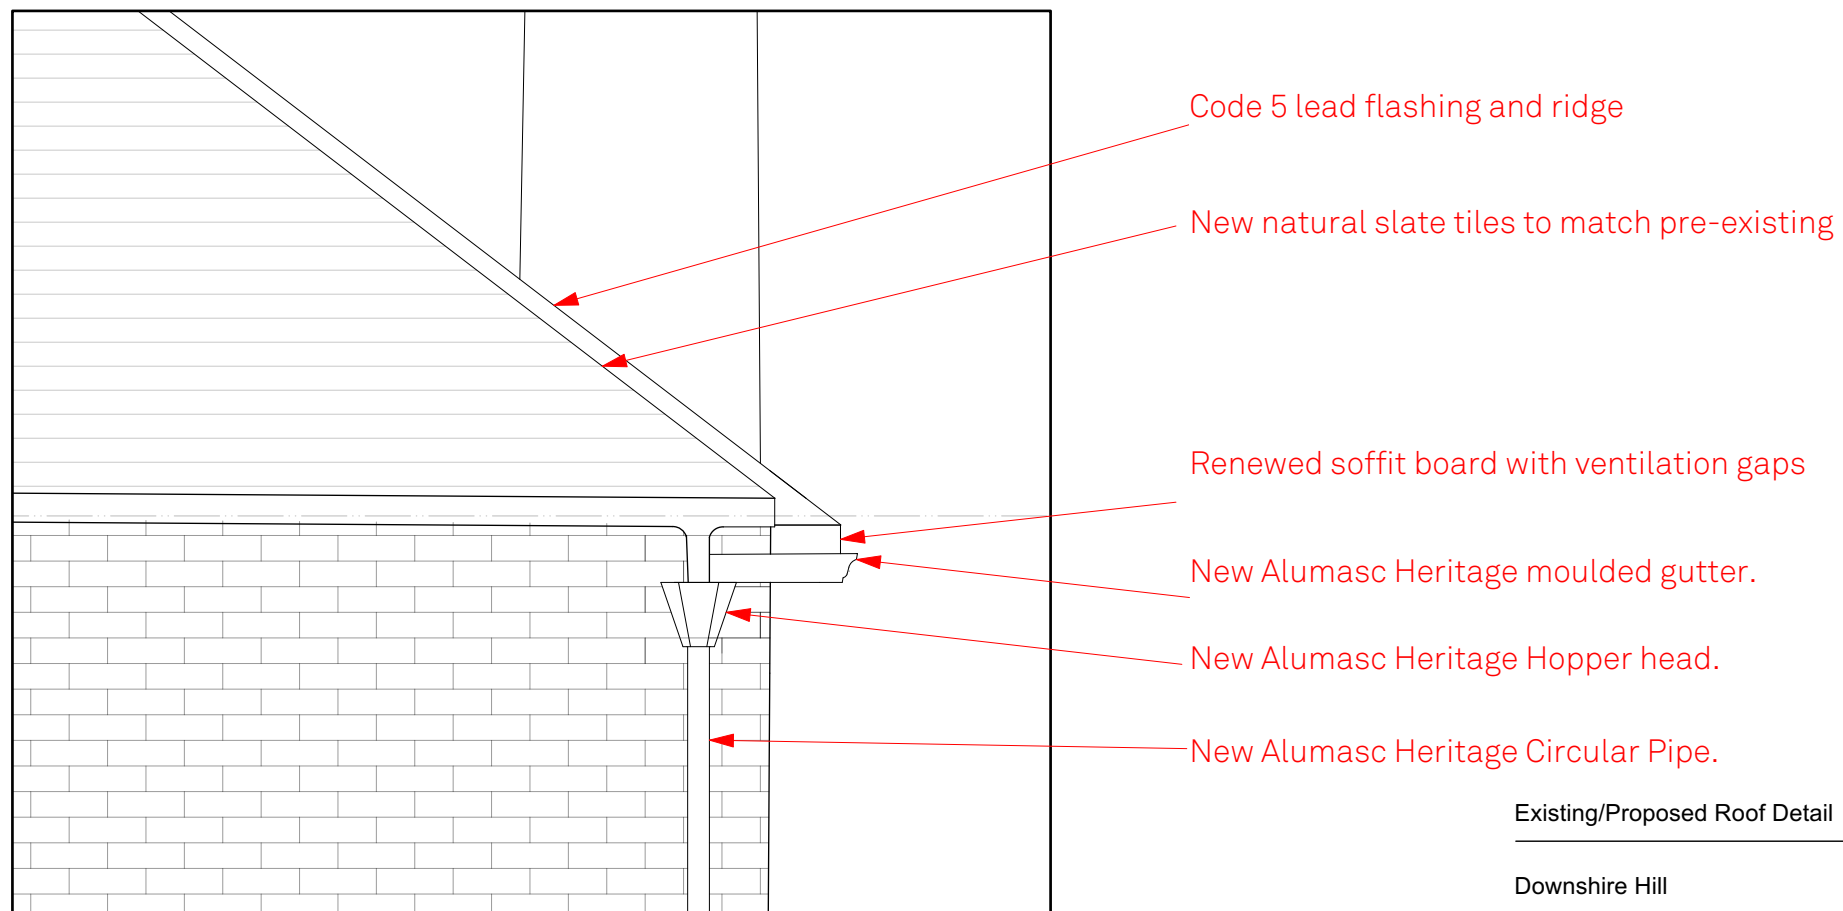


Proposed Roof Profile




Proposed Alumasc Heritage Circular Pipe profile

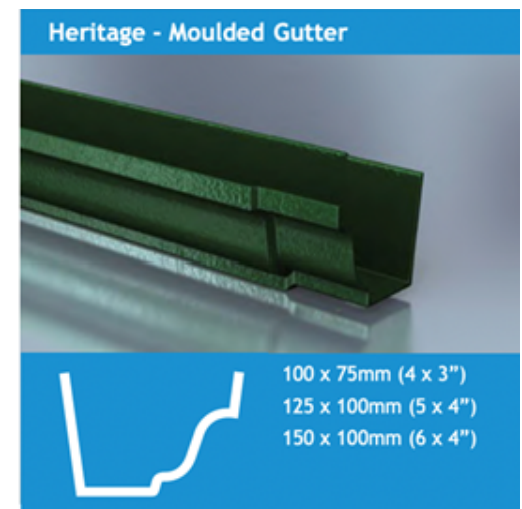

Proposed Alumasc Heritage moulded gutter profile

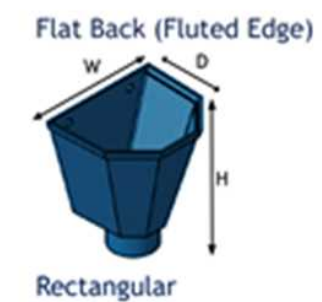

Proposed Alumasc Heritage Hopper head profile

 

Existing/Proposed Roof Detail

Downshire Hill  
15 Downshire Hill, NW3 1NR  
Drawn By KO  
Scale 1:20  
Status Existing/Proposed  
Project Stage Planning

Paul Archer Design Ltd

Issue	Notes	Date

957.123

paul archer  
design

Works carried out previously  
Proposed works to be carried out