



Do not scale from drawings, use annotated dimensions only.  
Drawings represent spatial coordination intent. Contractor / fabricator is responsible for construction methods, structural integrity and performance of all elements.  
Design and positions of all fixtures and fittings are subject to specialist contractor shop drawings and confirmation on site.  
Drawing to be read in conjunction with all other relevant drawings and specifications by all design disciplines. The contractor is to verify all dimensions and levels on site prior to starting work or fabrication.  
This scheme may be subject to Town Planning and other necessary consents.  
Ensure Building Control are notified 48 hours in advance of building works starting on site.  
There is a risk of injury or death in construction if the works are not properly planned and supervised. The contractor must not undertake any element of the work without preparing the necessary PS&C.  
All works to comply with current British and European standards and regulations.  
This drawing is © TM GREATREX ARCHITECT LIMITED 2023  
Not to be reproduced without written consent.

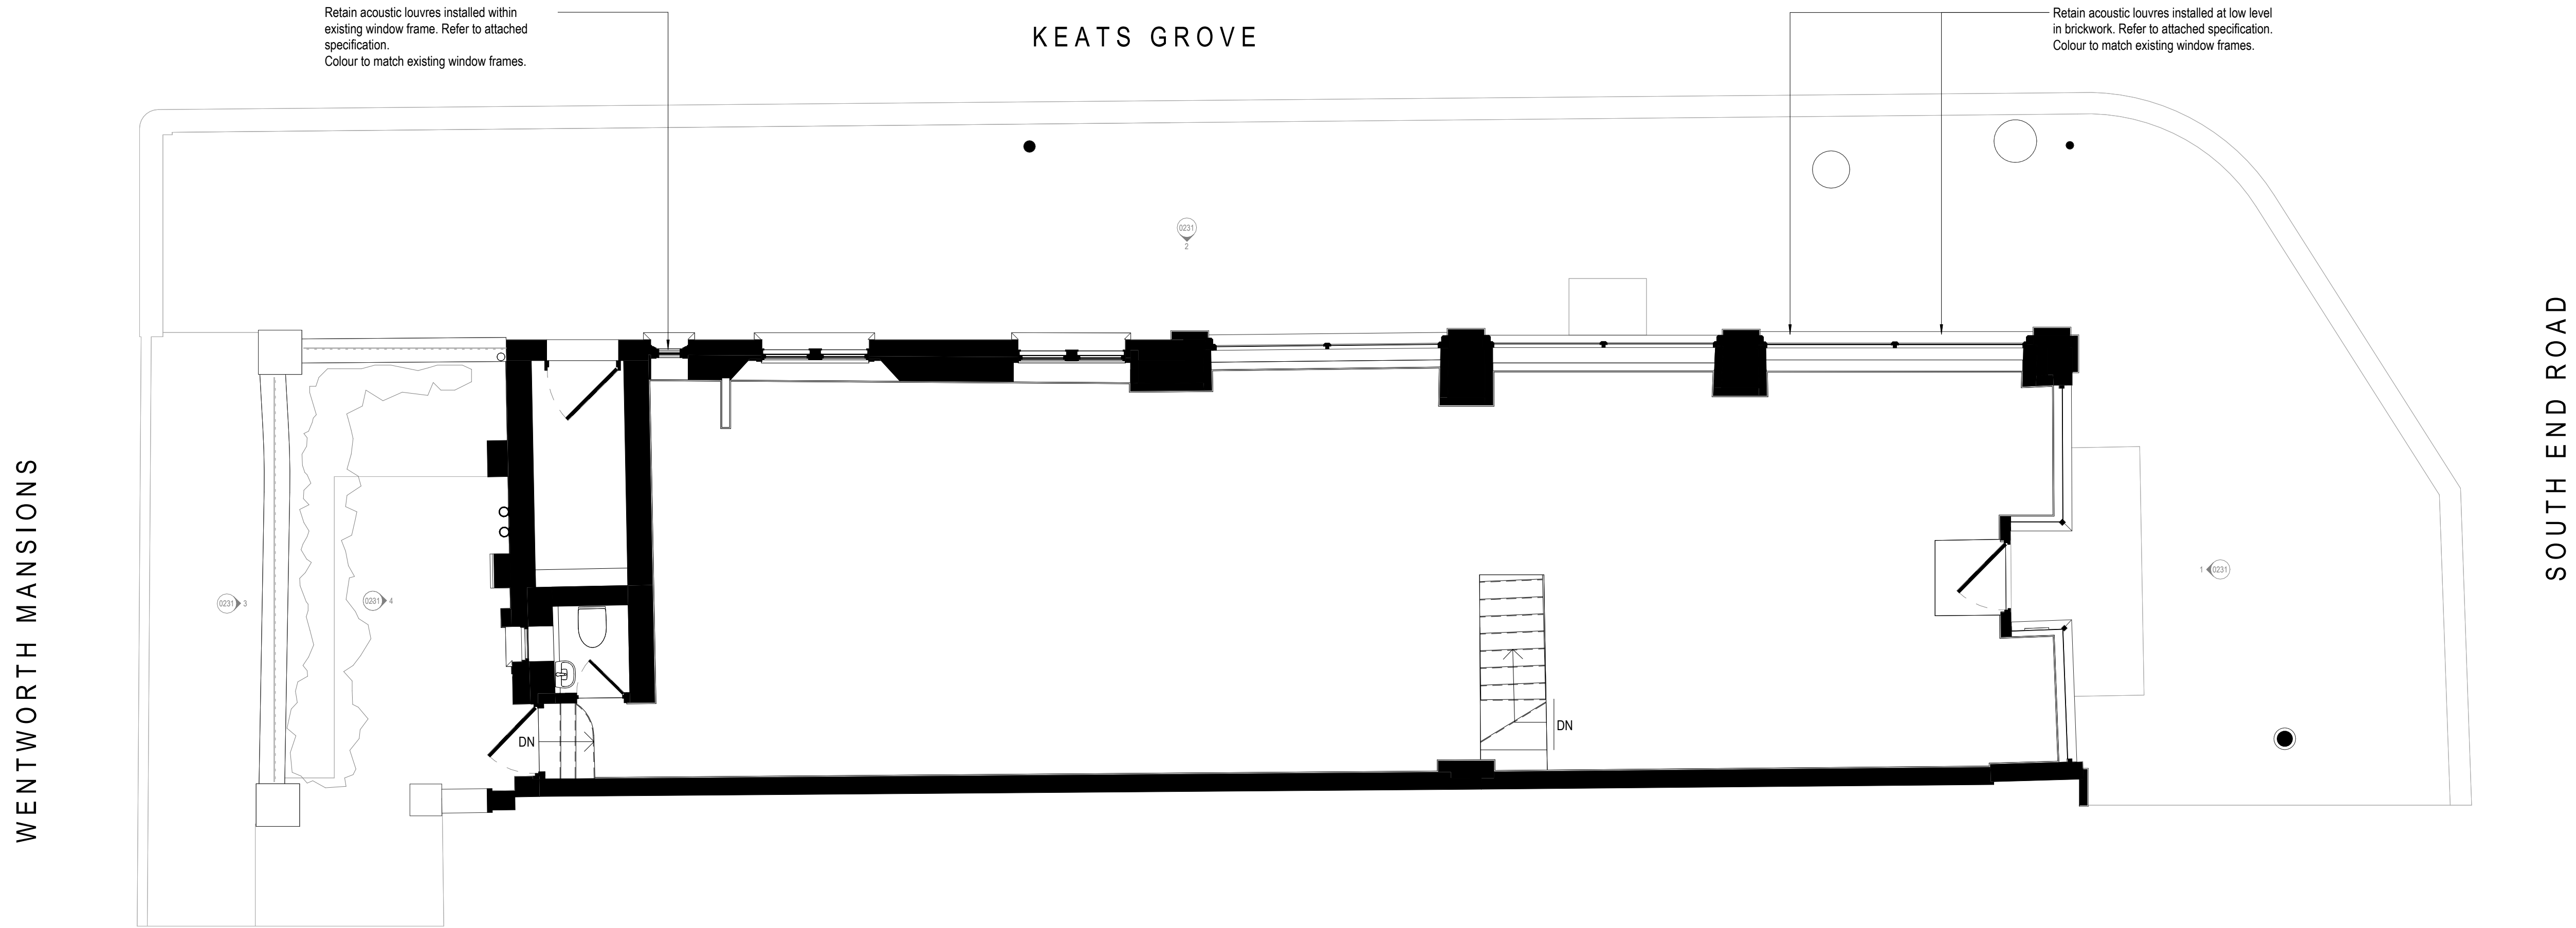

1 NEW 00 PLAN EXTERNAL PLANT  
1 : 50 @ A1

 

P04	2024/09/06	PLANNING AMENDMENTS
P03	2024/07/29	EXTERIOR ELEVATIONS TO ACOUSTIC CONSULTANT
P02	2023/10/31	PLANT SPEC UPDATE
Rev	Date	Description

Status: PLANNING

TIM GREATREX  
ARCHITECT

Project Title:  
65 SOUTH END ROAD

Sheet Title:  
NEW 00 PLAN

Scale: 1 : 50 @ A1 Date: 2024/09/06

Project - Originator - Volume - Level - Type - Role - Number	Revision
226-TGA-V0-00-DR-A-0121	P04