



Do not scale from drawings, use annotated dimensions only.  
 Drawings represent spatial coordination intent. Contractor / fabricator is responsible for construction methods, structural integrity and performance of all elements.  
 Design and positions of all fixtures and fittings are subject to specialist contractor shop drawings and confirmation on site. Drawings to be read in conjunction with all other relevant drawings and specifications by all design disciplines. The contractor is to verify all dimensions and levels on site prior to starting work or fabrication.  
 This scheme may be subject to Town Planning and other necessary consents.  
 Ensure Building Control are notified 48 hours in advance of building works starting on site.  
 There is a risk of injury or death in construction if the works are not properly planned and supervised. The contractor must not undertake any element of the work without preparing the necessary PPE.  
 All works to comply with current British and European standards and regulations.  
 This drawing is © TIM GREATREX ARCHITECT LIMITED 2023  
 Not to be reproduced without written consent.



1 NEW ZZ S END ROAD EXTERIOR ELEVATION EXTERNAL PLANT  
 1:50 @ A1

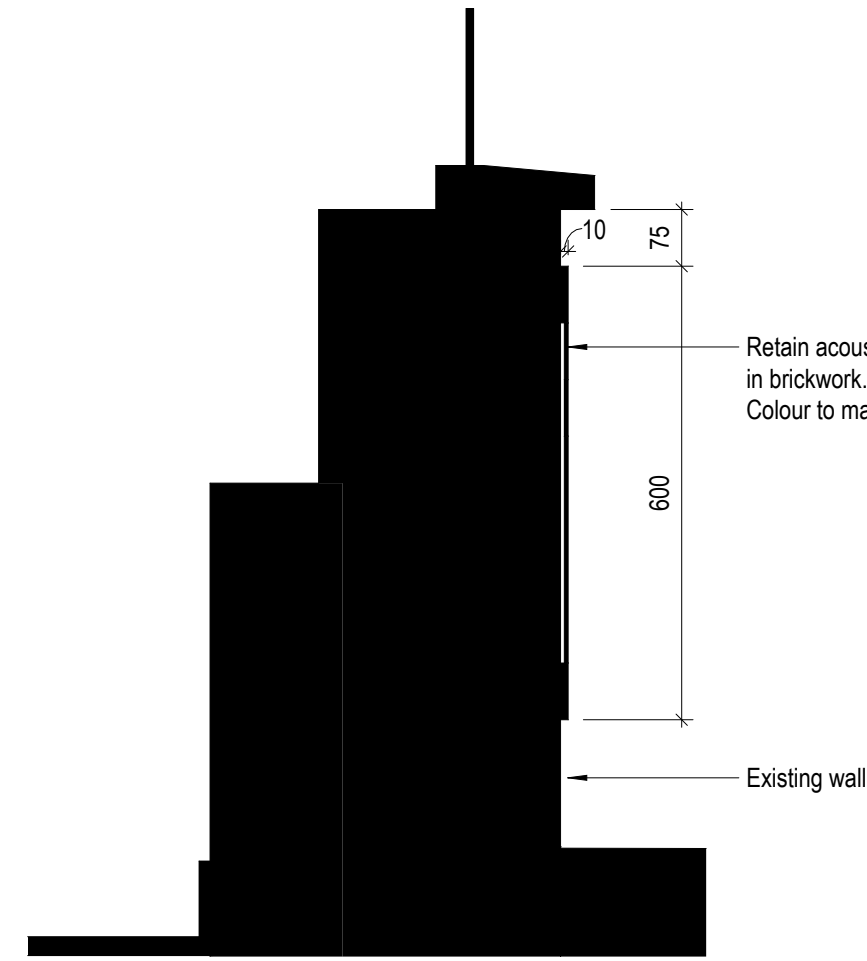


6 NEW KEATS GROVE WALL DETAIL 1  
 1:10 @ A1

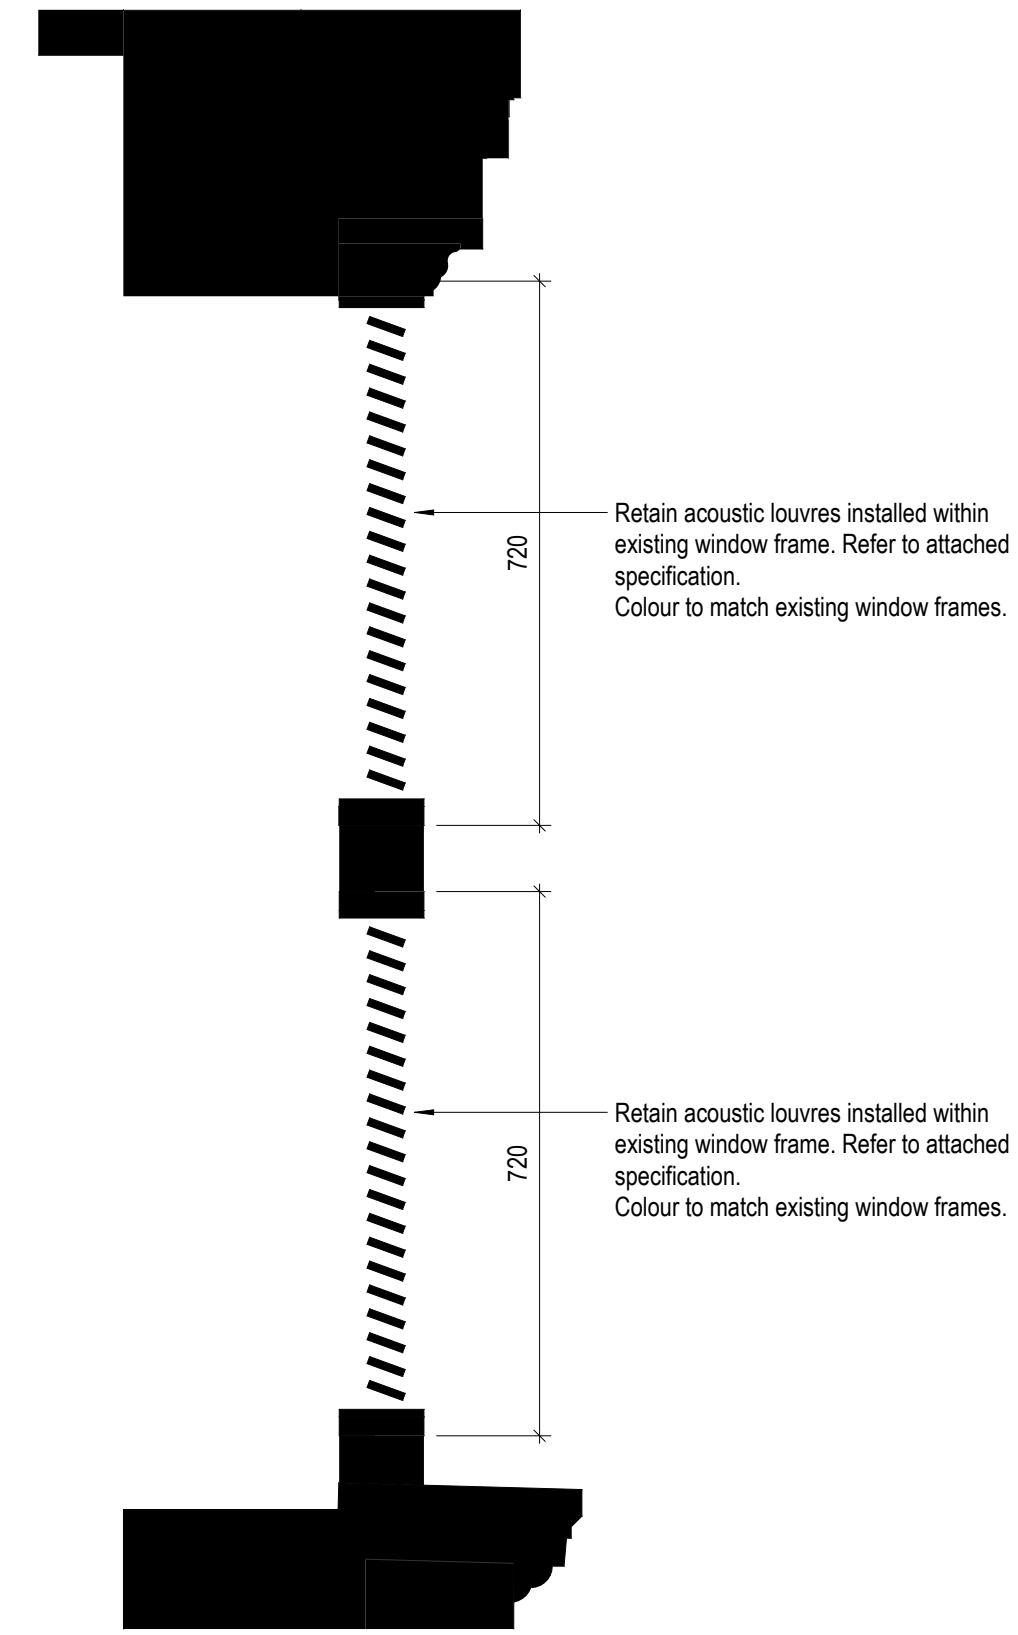


5 NEW KEATS GROVE WALL DETAIL 2  
 1:10 @ A1




2 NEW ZZ KEATS GROVE EXTERIOR ELEVATION EXTERNAL PLANT  
 1:50 @ A1

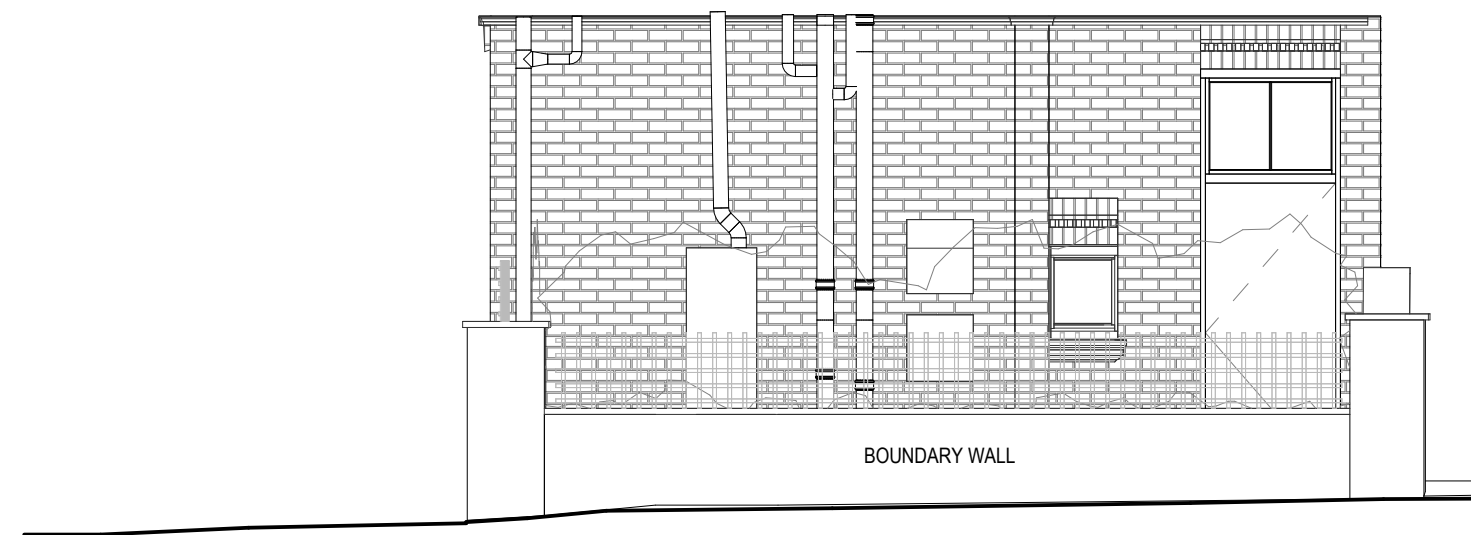

3 NEW ZZ WENTWORTH MANSIONS EXTERIOR ELEVATION EXTERNAL PLANT 1  
 1:50 @ A1

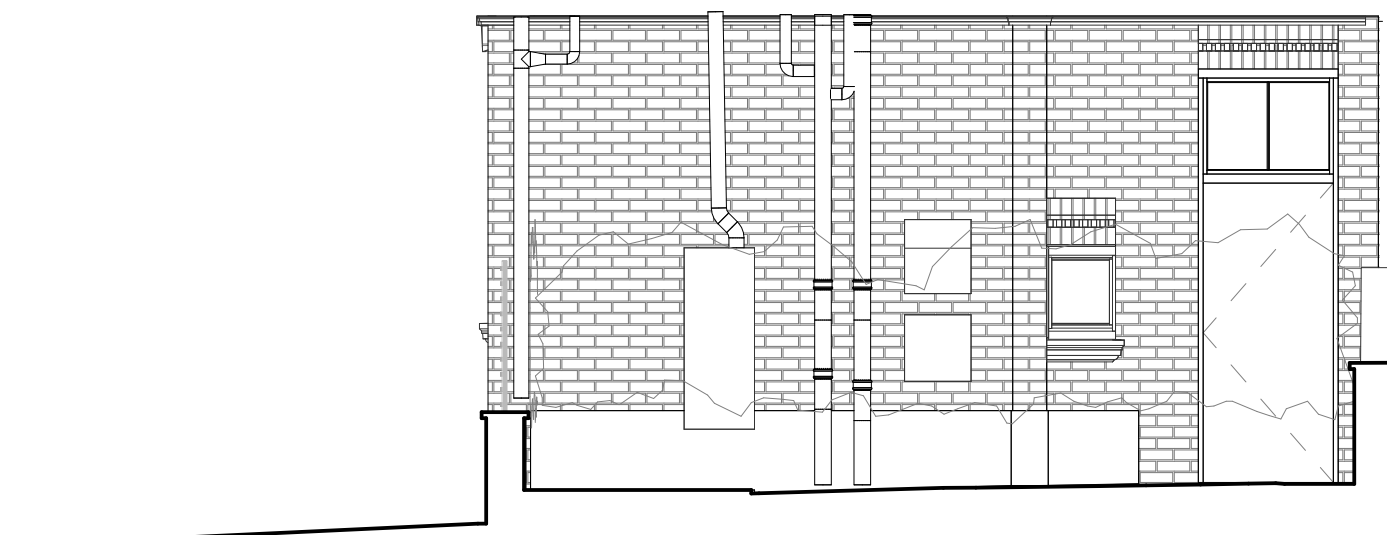

4 NEW ZZ WENTWORTH MANSIONS EXTERIOR ELEVATION PLANT 2  
 1:50 @ A1

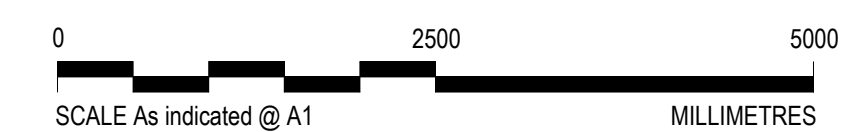

P04	2024/08/07	WALL SECTIONS ADDED
P03	2024/07/29	EXTERIOR ELEVATIONS TO ACOUSTIC CONSULTANT
P02	2023/10/31	PLANT SPEC UPDATE
Rev	Date	Description

Status: PLANNING

TIM GREATREX  
 ARCHITECT

Project Title:  
 65 SOUTH END ROAD

Sheet Title:  
 NEW ZZ EXTERIOR ELEVATIONS

Scale: As indicated @ A1 Date: 2024/08/07

Project - Originator - Volume - Level - Type - Role - Number	Revision
226-TGA-V0-ZZ-DR-A-0231	P04