



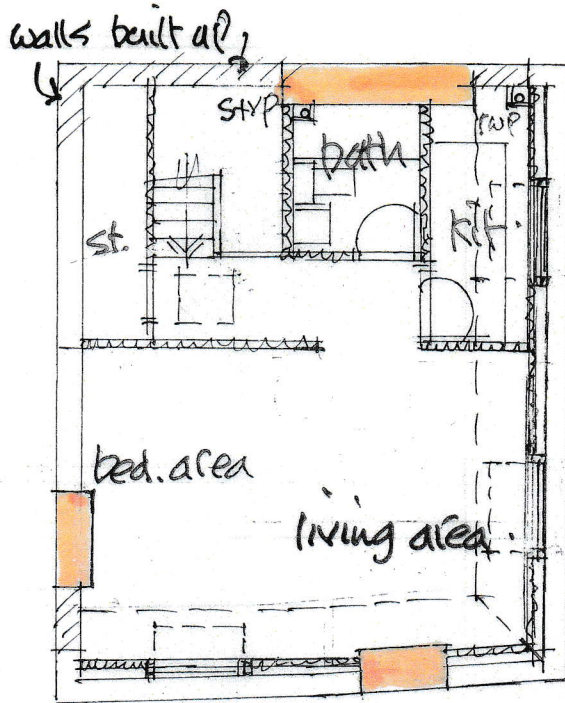

Note: stacks to be retained / reinstated after construction.

Proposed ADDITIONAL STOREY.

1 s/c studio flat = 42 sq. m.

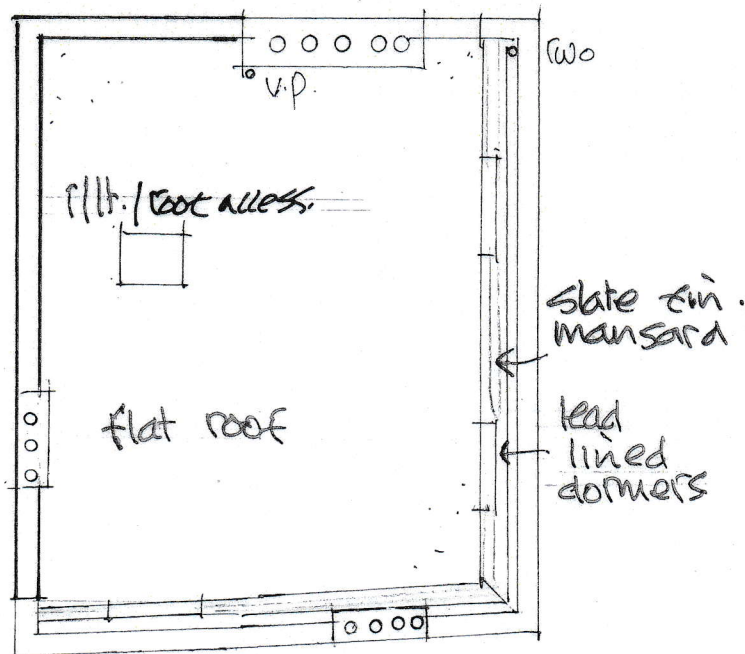


Proposed ROOF PLAN

15 Aoodge Place WIT 450 / 41 Tottenham Street WIT.
 proposed additional storey
 proposed plans may, '24. dwg. no. 355/9 A rev. A 6 sept. 24 stacks retained.

Scale 1:100 @ A4



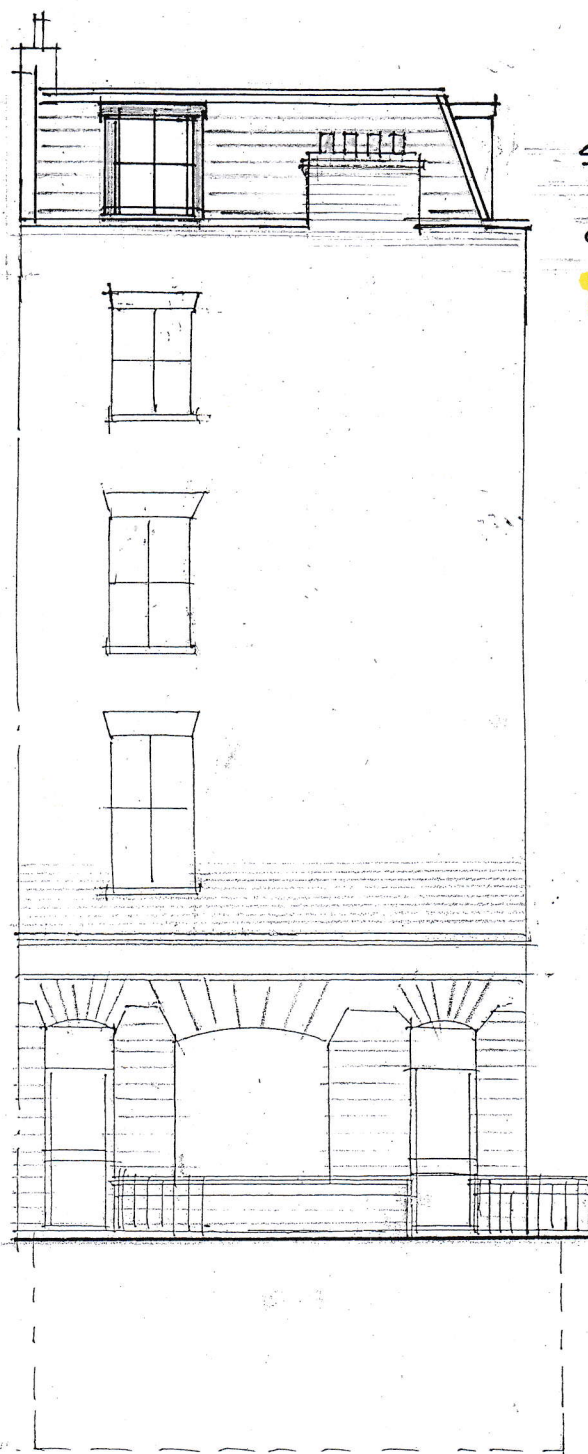

slate mansard,
lead lined
corners
chimney stack /
pots retained.

FRONT ELEVATION to GOODGE PLACE
15 Goodge Place WIT 480 / 41 Tottenham Street WIT
proposed additional storey:
proposed elevation:
may '24.


dwg. no. 355/10A rev. A. 6 sept. 24
chimney pots added.

Scale 1:100 @ A4
1m 0 1 2 3 4 5m

lead lined dormers

Note: stacks to be retained / reinstated after constructed.

slate hanging.
timber framed sash windows

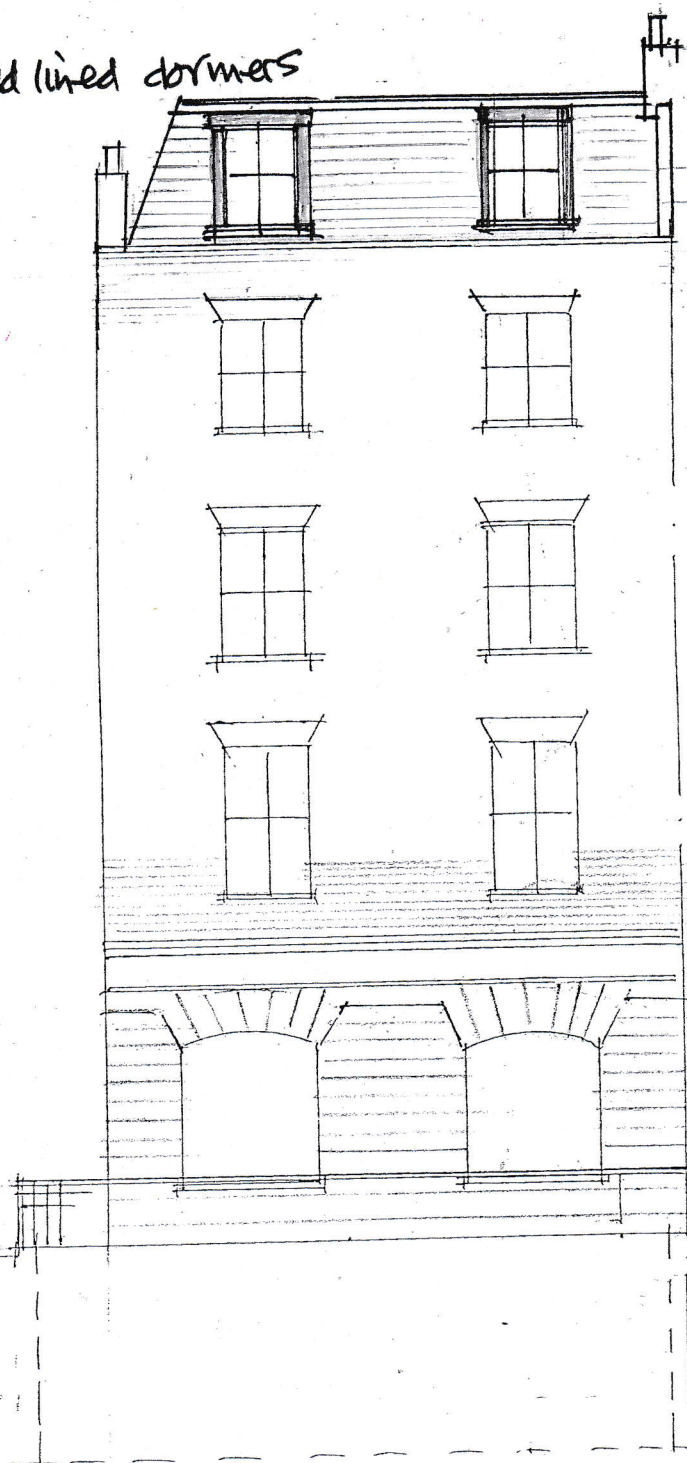


FRONT ELEVATION to TOTTENHAM STREET

15 Woodge Place with 450/41 Tottenham Street with
proposed additional storey
proposed elevation:
May, '24

dwg. no. 355/11A
rev. A. 6 Sept. 24 stacks indicated
scale 1:100 @ A4



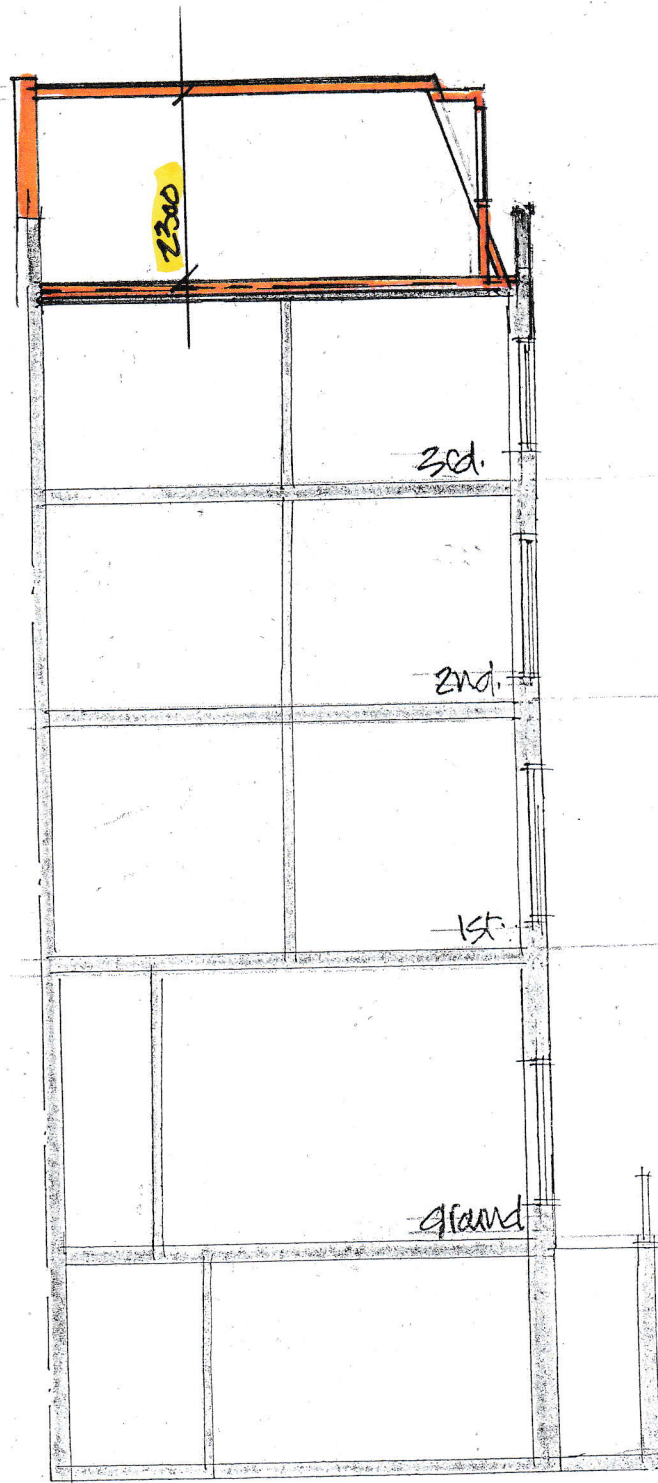

SECTION AA

15 Goodge Street WIT 450 / 41 Tottenham Street WIT
 proposed additional storey

proposed section:
 max. 24.

dwg. no. 375/12A

rev. A. 6 Sept. 24 ceiling ht. added

Scale 1:100 @ A4

