

For Office Use: A_12716

URBAN OUTFITTERS

42-56 SEVEN DIALS
EARLHAM STREET
LONDON
WC2H 9LJ

CONSULTANT :

DRAWN BY:
ZR


ISSUE / DATE:
SURVEY DRAWINGS 30.08.2024
PLANNING 06.09.2024

REVISION :
A NOTE ADDED AB 06/09/24

SHEET TITLE :
**EXISTING MEZZANINE
FLOOR PLAN**

SHEET NO. :

EX101

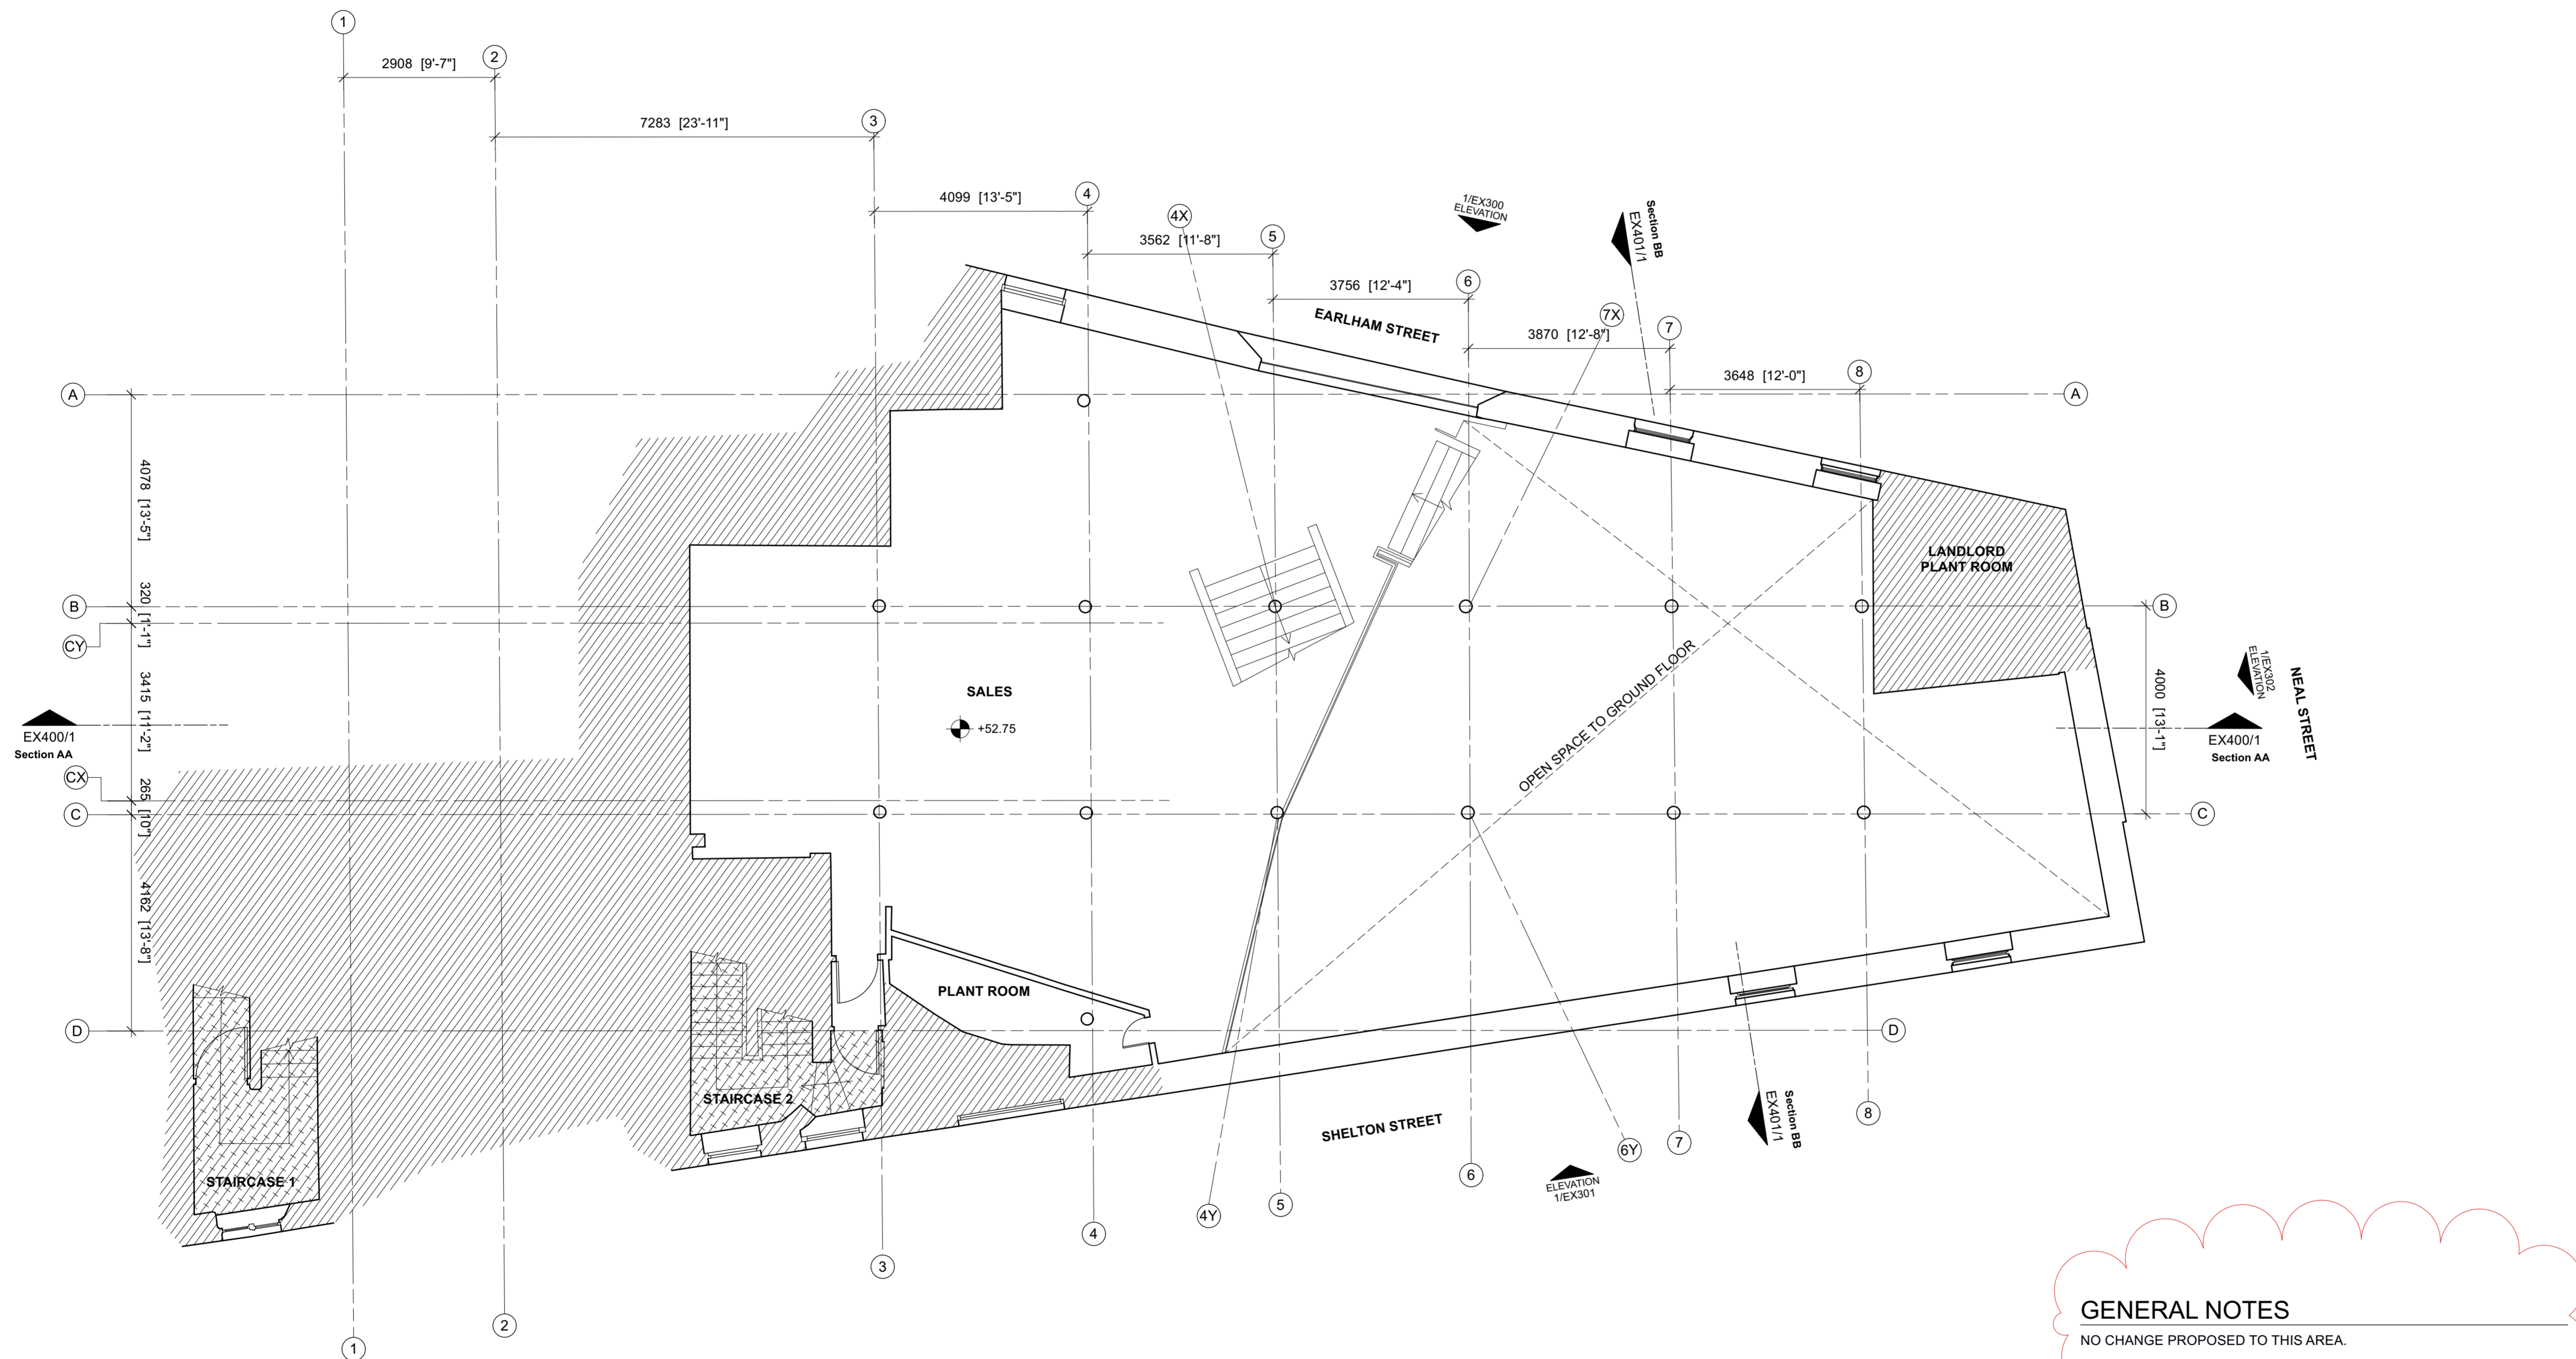




1 MEZZANINE FLOOR PLAN
EX101 SCALE 1:75 @ A1

GENERAL NOTES

NO CHANGE PROPOSED TO THIS AREA.

LEGEND

-  OUTSIDE OF DEMISE AREA.
-  SHARED SPACE.

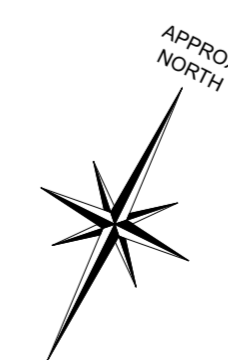

Scale bar (metres) 1:75