

For Office Use: A_12683

URBAN OUTFITTERS

42-56 SEVEN DIALS
EARLHAM STREET
LONDON
WC2H 9LJ

CONSULTANT :

DRAWN BY:
ZR


ISSUE / DATE:
SURVEY DRAWINGS 30.08.2024
PLANNING 06.09.2024

REVISION :
A NOTE ADDED AB 06/09/24

SHEET TITLE :
**EXISTING MEZZANINE
FLOOR PLAN**

SHEET NO. :

EX101

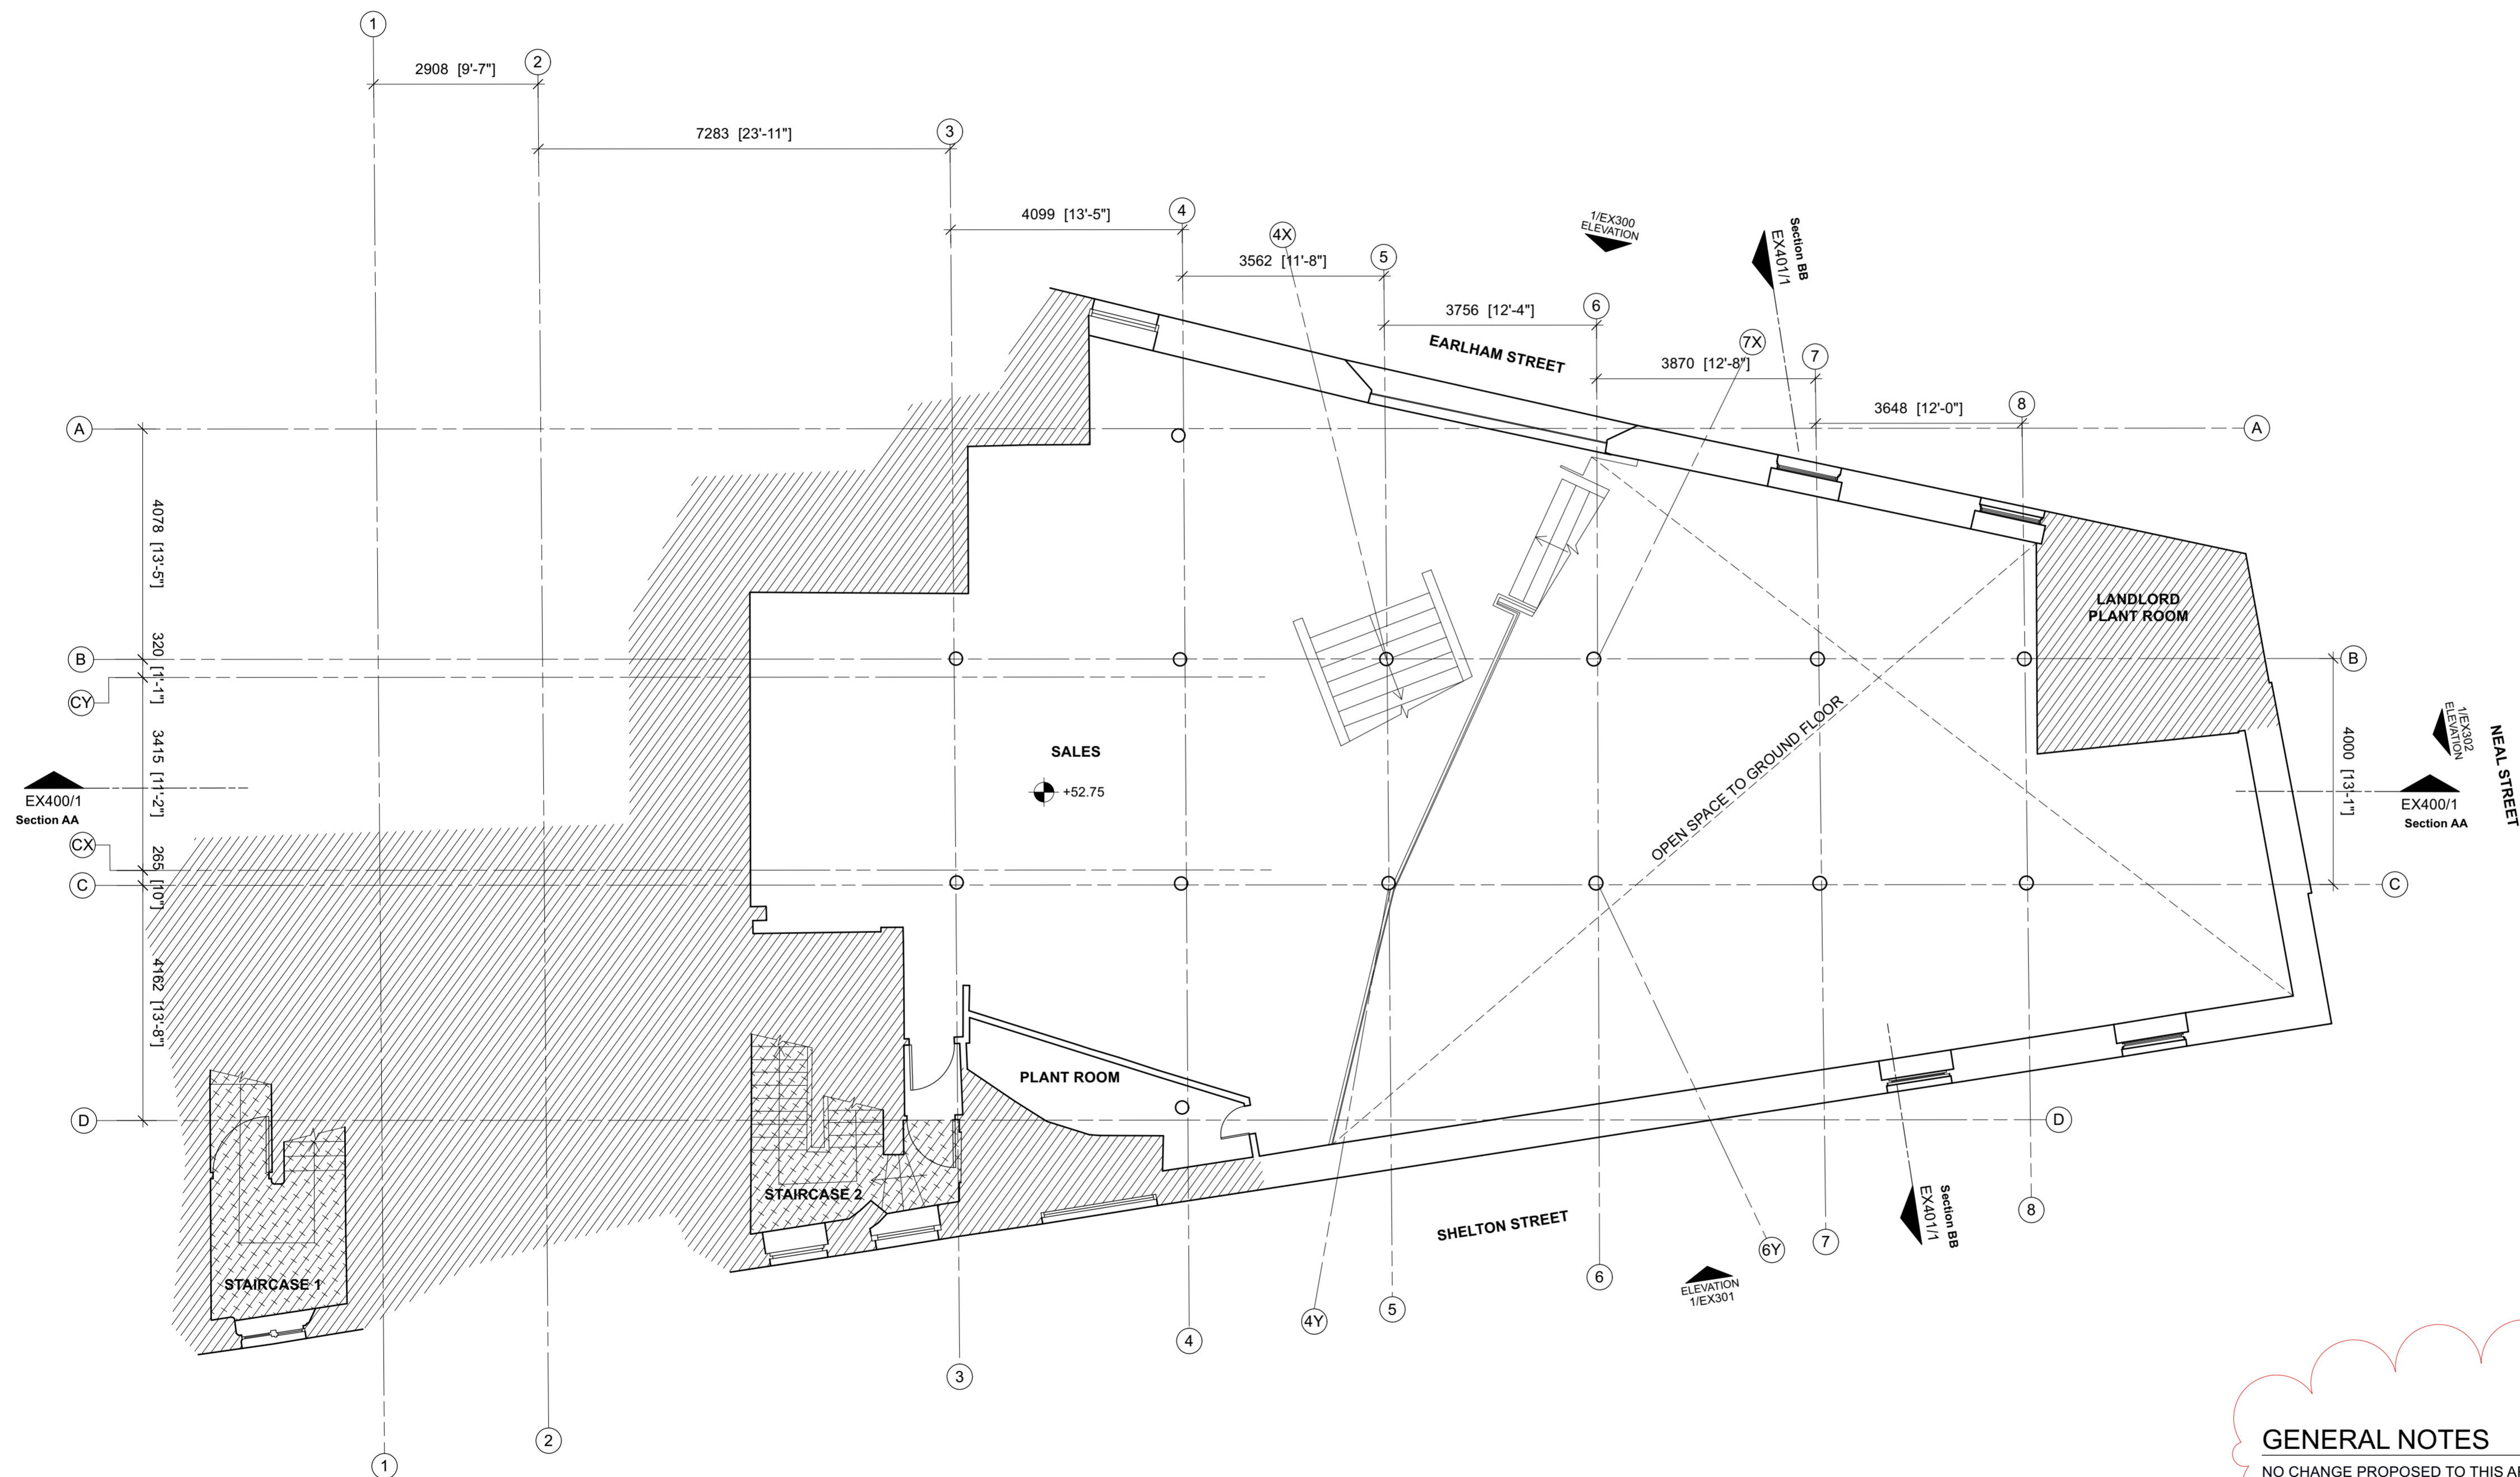

1 MEZZANINE FLOOR PLAN
EX101 SCALE 1:75 @ A1

GENERAL NOTES
NO CHANGE PROPOSED TO THIS AREA.

LEGEND

- OUTSIDE OF DEMISE AREA.
- SHARED SPACE.

