


THIS DRAWING IS PROTECTED BY COPYRIGHT AND MUST NOT BE COPIED OR REPRODUCED WITHOUT THE WRITTEN CONSENT OF CHRIS DYSON ARCHITECTS LIMITED. NO DIMENSIONS ARE TO BE SCALED FROM THIS DRAWING. ALL DIMENSIONS AND SIZES TO BE CHECKED ON SITE. NORTH POINTS SHOWN ARE INDICATIVE.

SITE SPECIFIC HAZARDS

IN ACCORDANCE WITH THE REQUIREMENTS OF THE COM REGULATIONS 2007 THE FOLLOWING SIGNIFICANT RESIDUAL HAZARDS HAVE NOT BEEN DESIGNED OUT OF THIS PROJECT AND MUST BE TAKEN INTO CONSIDERATION BY CONTRACTORS PLANNING TO UNDERTAKE THE WORKS SHOWN ON THIS DRAWING:


- KEY**
- - - SITE BOUNDARY
 - APPLICATION SITE NO.2 THE HEXAGON
 - THE HEXAGON

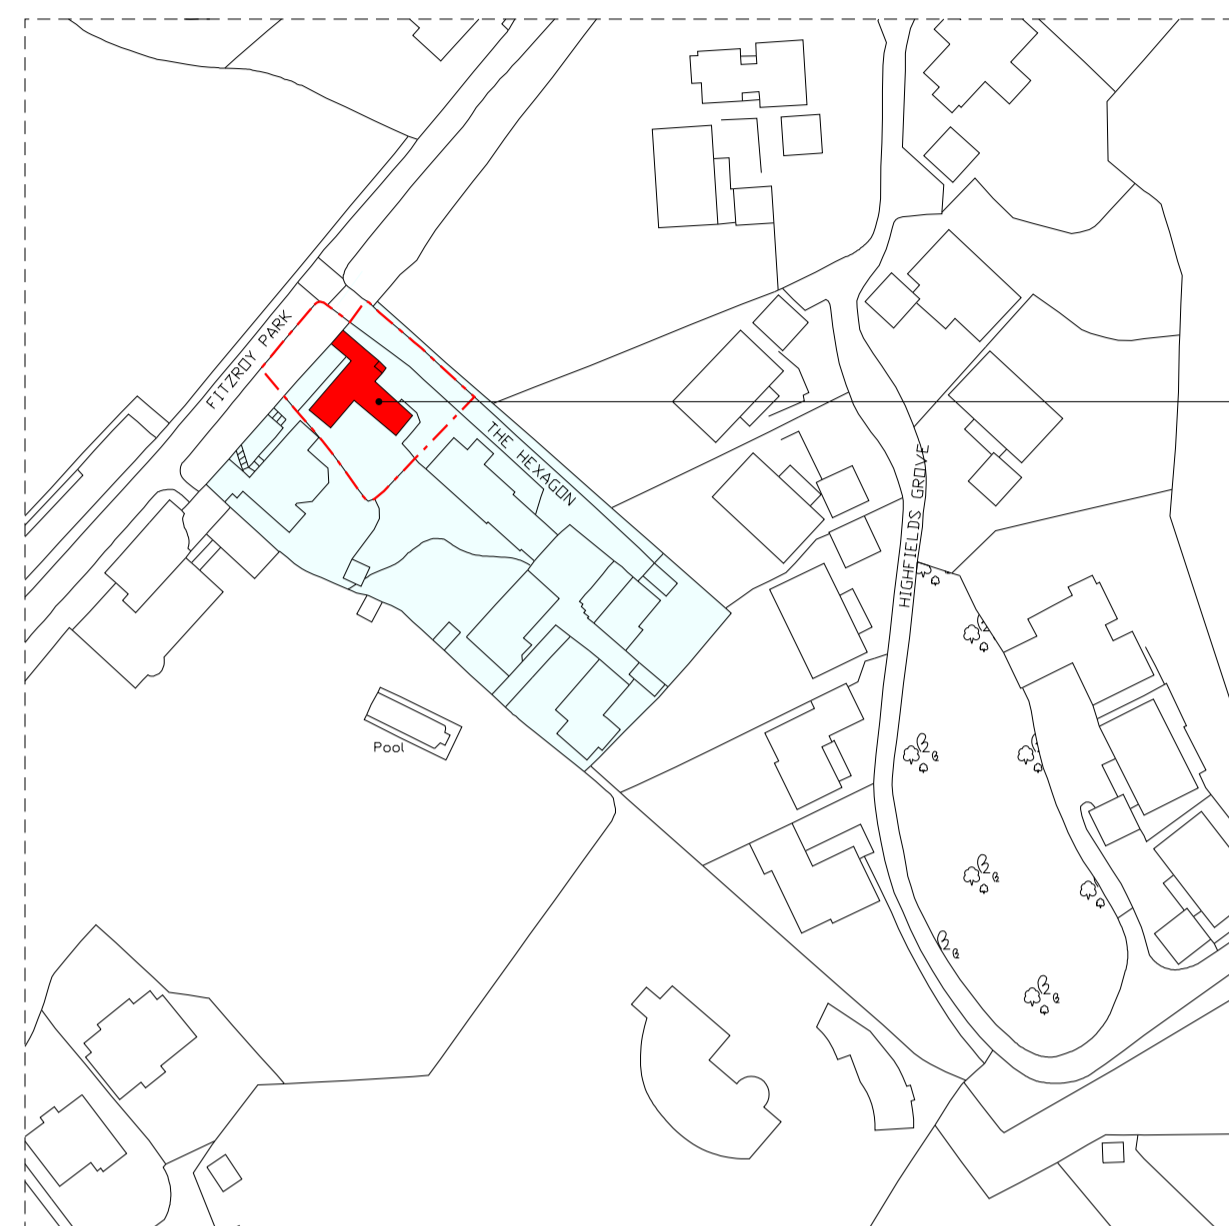

APPLICATION SITE:
NO.2 THE HEXAGON

1 1:1250
SITE LOCATION PLAN

0 10 20 50
SCALE IN METRES: 1:1250@A1

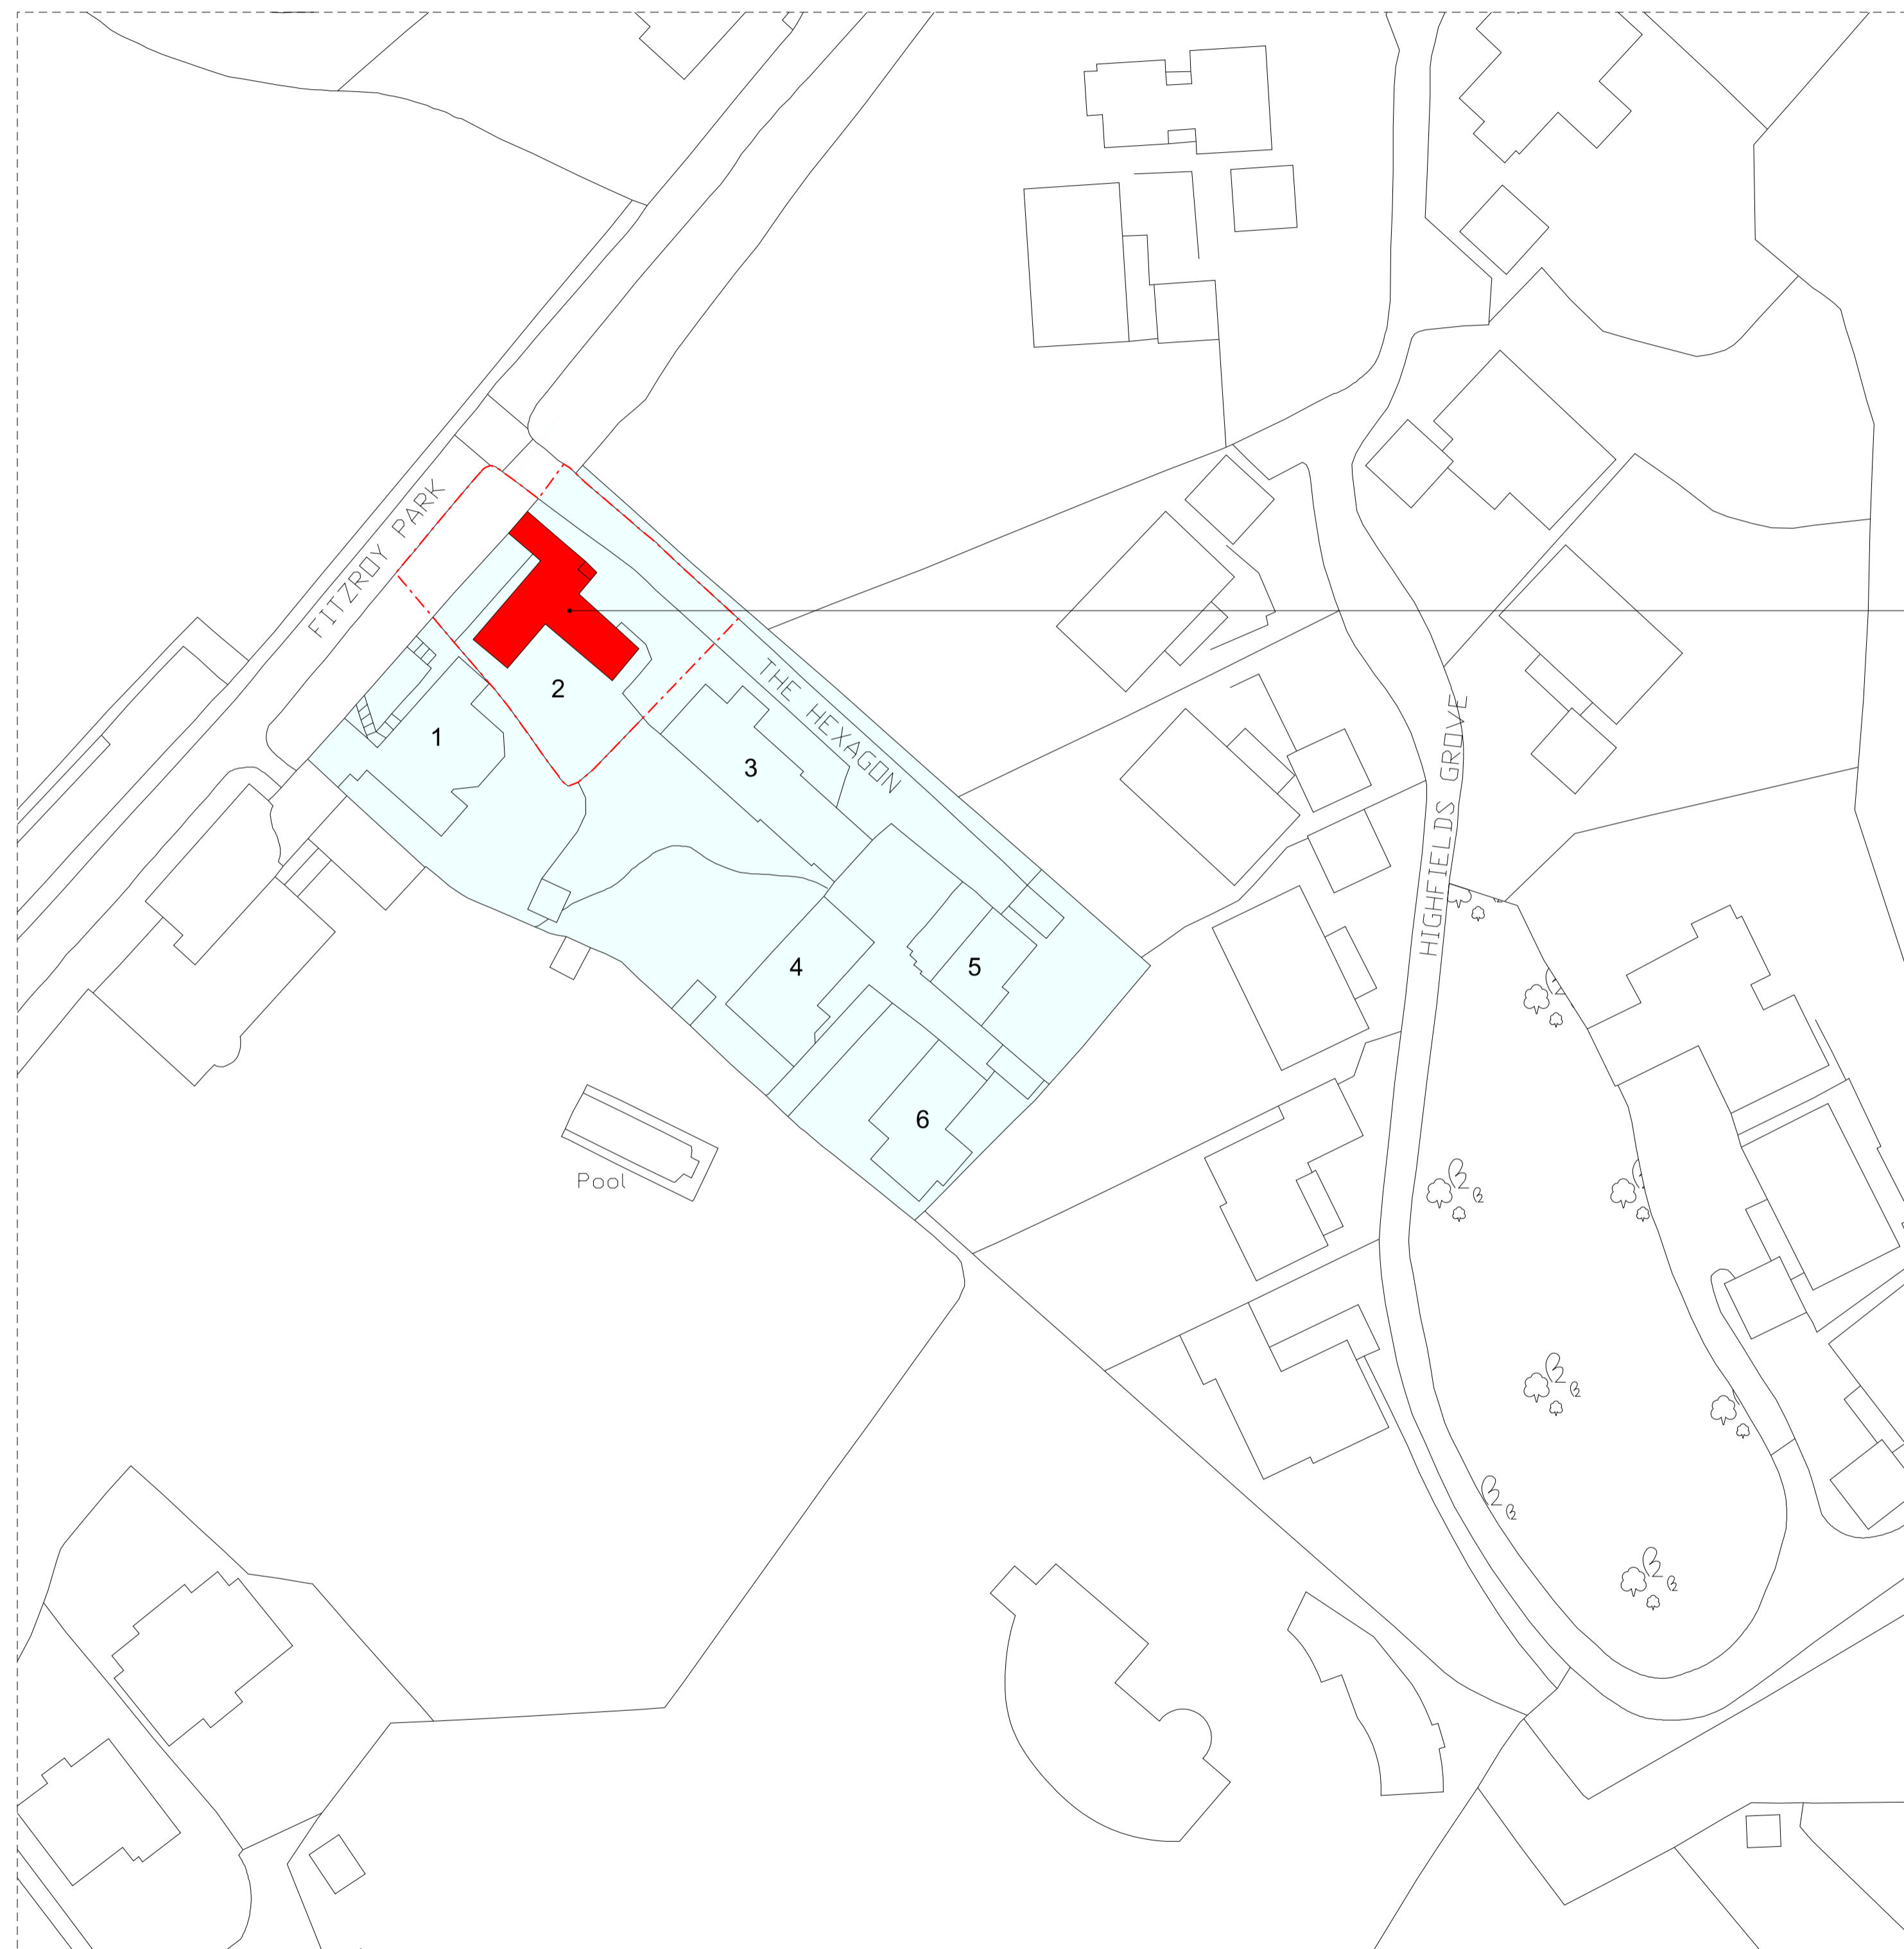

APPLICATION SITE:
NO.2 THE HEXAGON

2 1:500
SITE PLAN

0 5 10 20
SCALE IN METRES: 1:500@A1

01	17.07.24	PLANNING ISSUE	MW
00	28.06.24	FIRST ISSUE	MW

PROJECT
**2 THE HEXAGON,
FITZROY PARK, N6 6NR**

DRAWING TITLE
**EXISTING LOCATION AND SITE
PLANS**

STATUS **PLANNING**

DATE	DRAWN DY	CHECK MLL	SCALE @ A1 1:1250 + 1:200
------	-------------	--------------	------------------------------

PROJECT NUMBER	UNIT /BLOCK	CU/SFB CODE	TYPE & NUMBER	REVISION LETTER
0466	P1	0010	01	



CHRIS DYSON ARCHITECTS

1 FASHION STREET
SPITALFIELDS
LONDON E1 6LY

T: 020 7247 1816
F: 020 7377 6082
W: www.chrisdyson.com