



THIS DRAWING IS PROTECTED BY COPYRIGHT AND MUST NOT BE COPIED OR REPRODUCED WITHOUT THE WRITTEN CONSENT OF CHRIS DYSON ARCHITECTS LIMITED. NO DIMENSIONS ARE TO BE SCALED FROM THIS DRAWING. ALL DIMENSIONS AND SIZES TO BE CHECKED ON SITE. NORTH POINTS SHOWN ARE INDICATIVE.

SITE SPECIFIC HAZARDS

IN ACCORDANCE WITH THE REQUIREMENTS OF THE COM REGULATIONS 2007 THE FOLLOWING SIGNIFICANT RESIDUAL HAZARDS HAVE NOT BEEN DESIGNED OUT OF THIS PROJECT AND MUST BE TAKEN INTO CONSIDERATION BY CONTRACTORS PLANNING TO UNDERTAKE THE WORKS SHOWN ON THIS DRAWING:

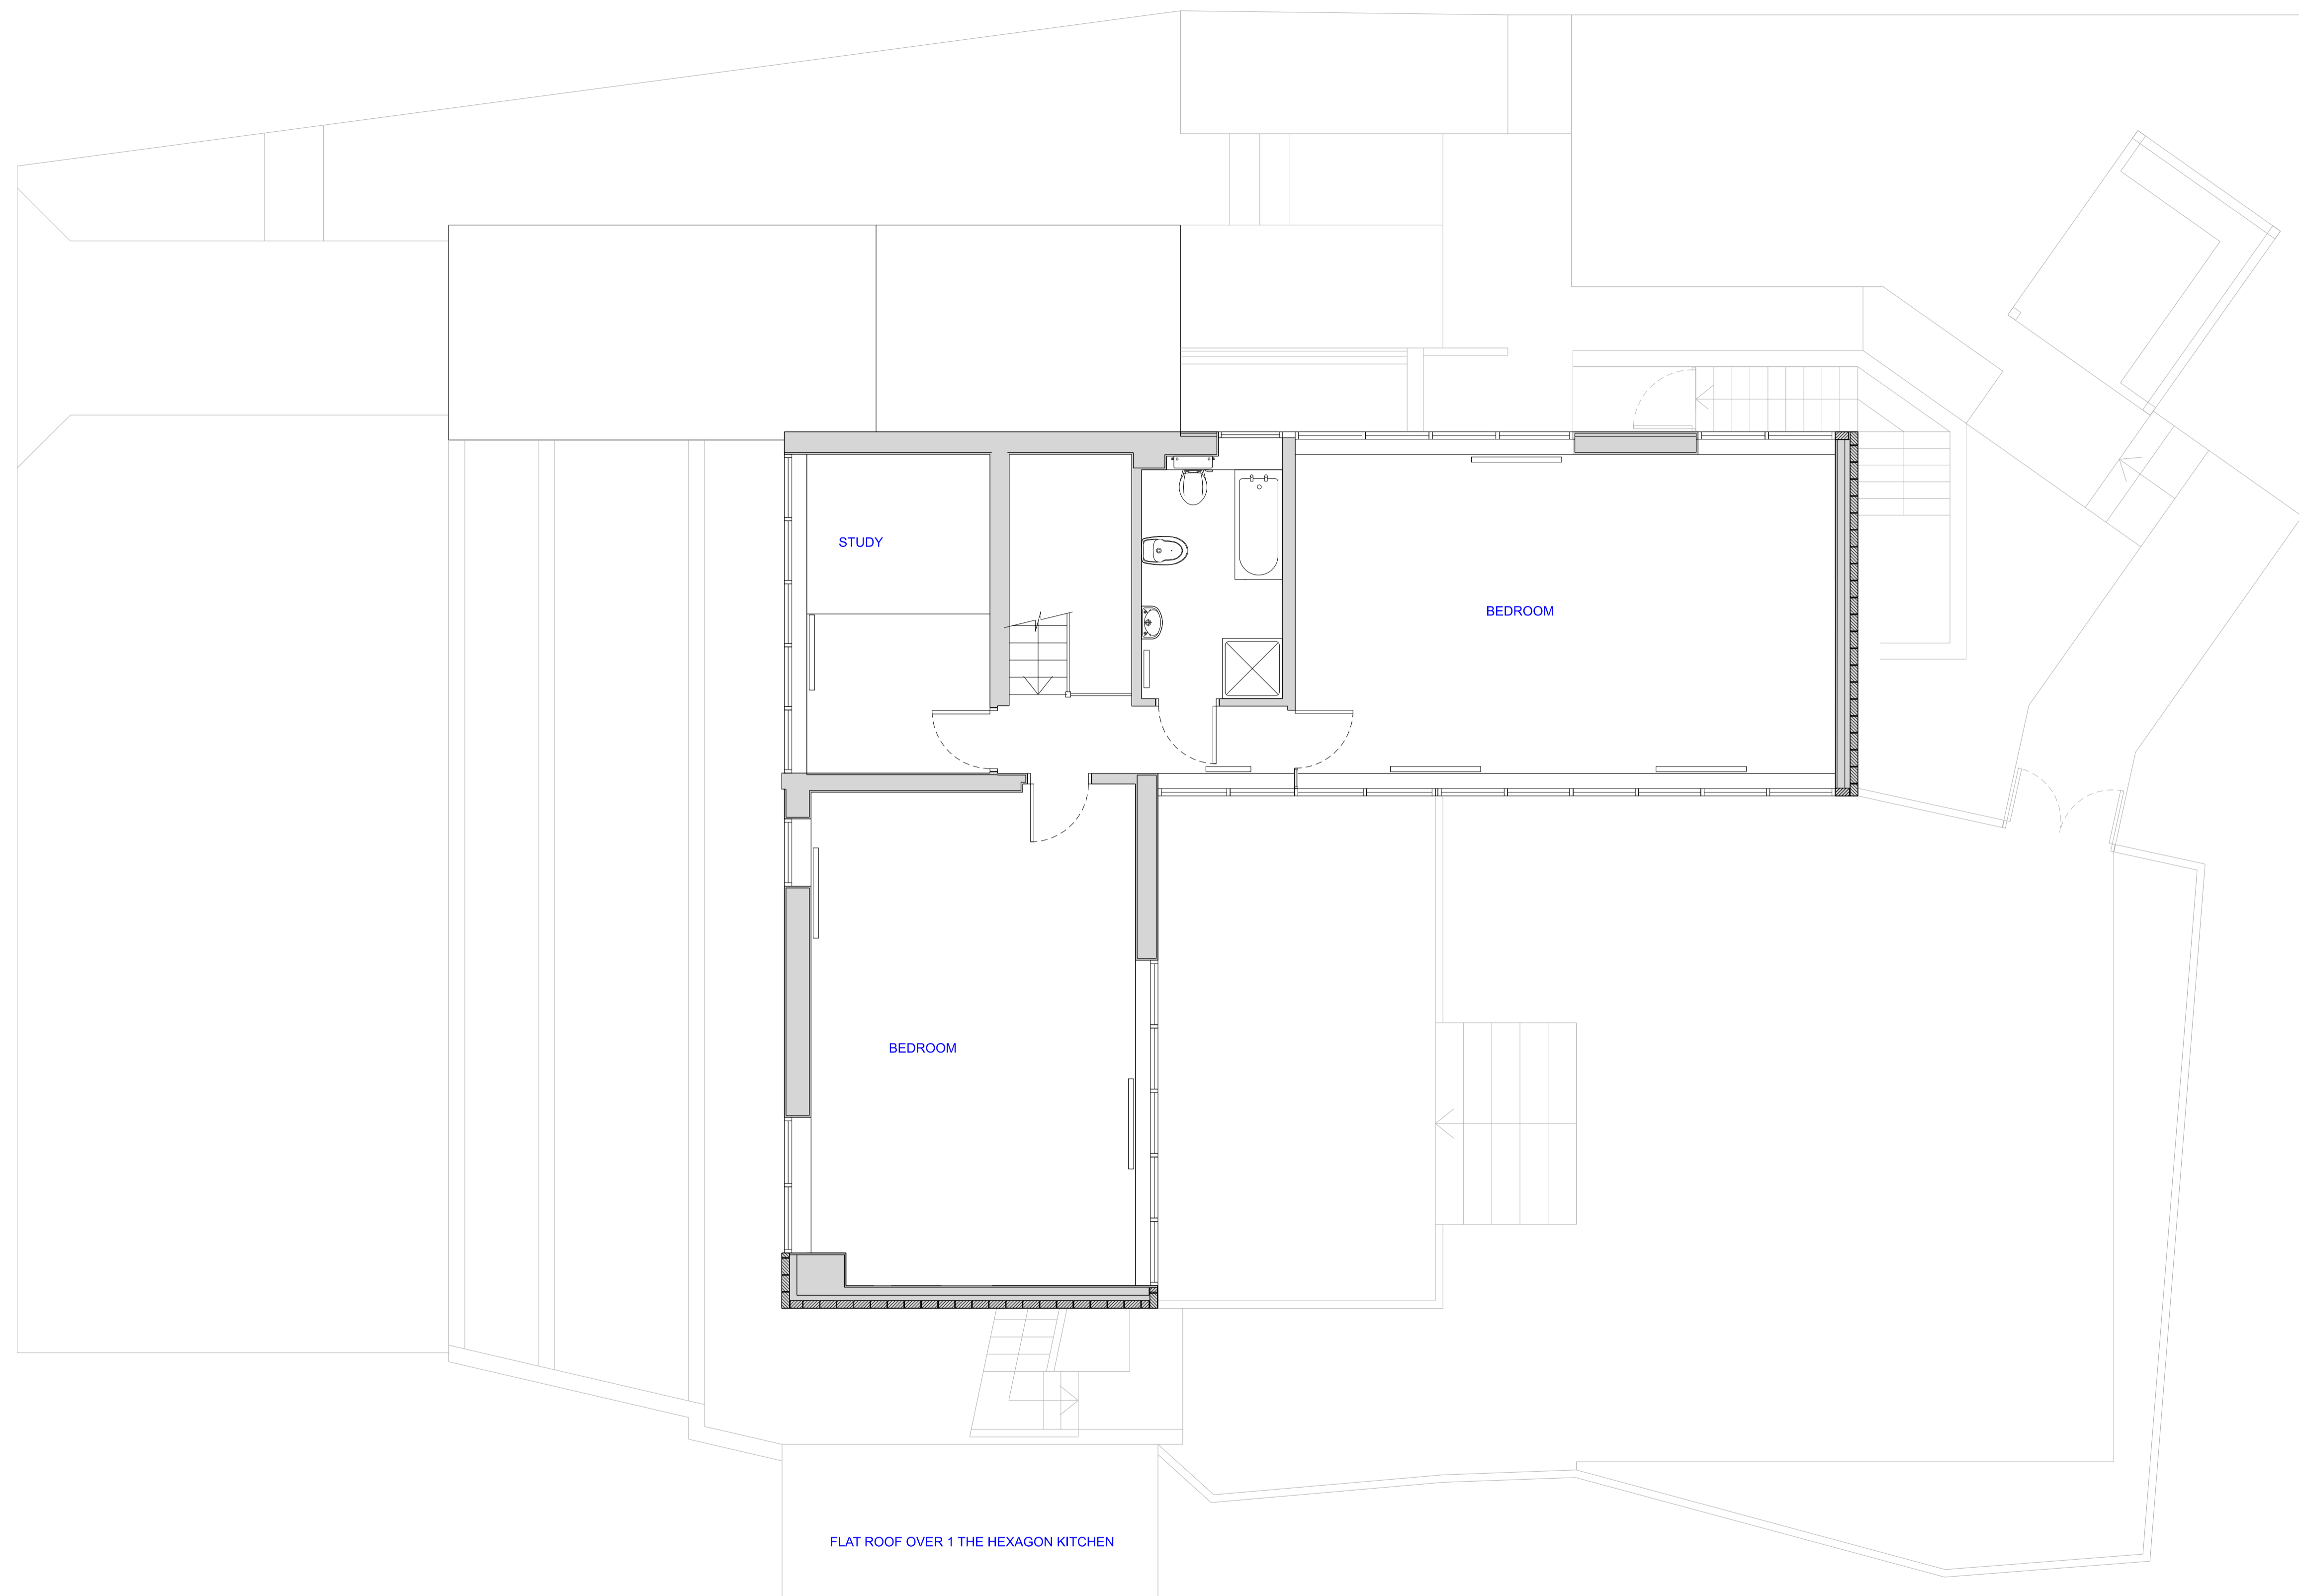

1 1:50
EXISTING FIRST FLOOR PLAN

 

NOTE: NO PROPOSED CHANGES AT THIS LEVEL

01	17.07.24	PLANNING ISSUE	MW
00	28.06.24	FIRST ISSUE	MW
PROJECT			
2 THE HEXAGON, FITZROY PARK, N6 6NR			
DRAWING TITLE			
EXISTING FIRST FLOOR PLAN			
STATUS PLANNING			
DATE	DRAWN DY	CHECK MLL	SCALE @ A1 1:50
PROJECT NUMBER	UNIT /BLOCK	CL/SFB CODE	TYPE & NUMBER REVISION LETTER
0466	P1	0001	01