

GROUND FLOOR

previous William Tozer Associates projects



change in flooring material in response to change in level



eaves rooflight in side return



full-height kitchen joinery + island



narrow kitchen island and bench seat

Rev	Date
C	11/09/2024
B	06/08/2024
A	03/07/2024

DRAWING INFORMATION

Issued only for purpose indicated

This drawing to be read in conjunction with all consultants information.

All dimensions to be checked on site. Do not scale, except for planning purposes.

This drawing is protected by copyright.



JOB NUMBER 322
JOB TITLE **Duncan Eisenthal Residence**
19 Kelly Street
London
NW1 8PG

DRAWING TITLE
Proposed Ground Floor Plan

SCALE: 1:50


DATE: July 2024

DRAWING NO. **A/02/101** REV **C**

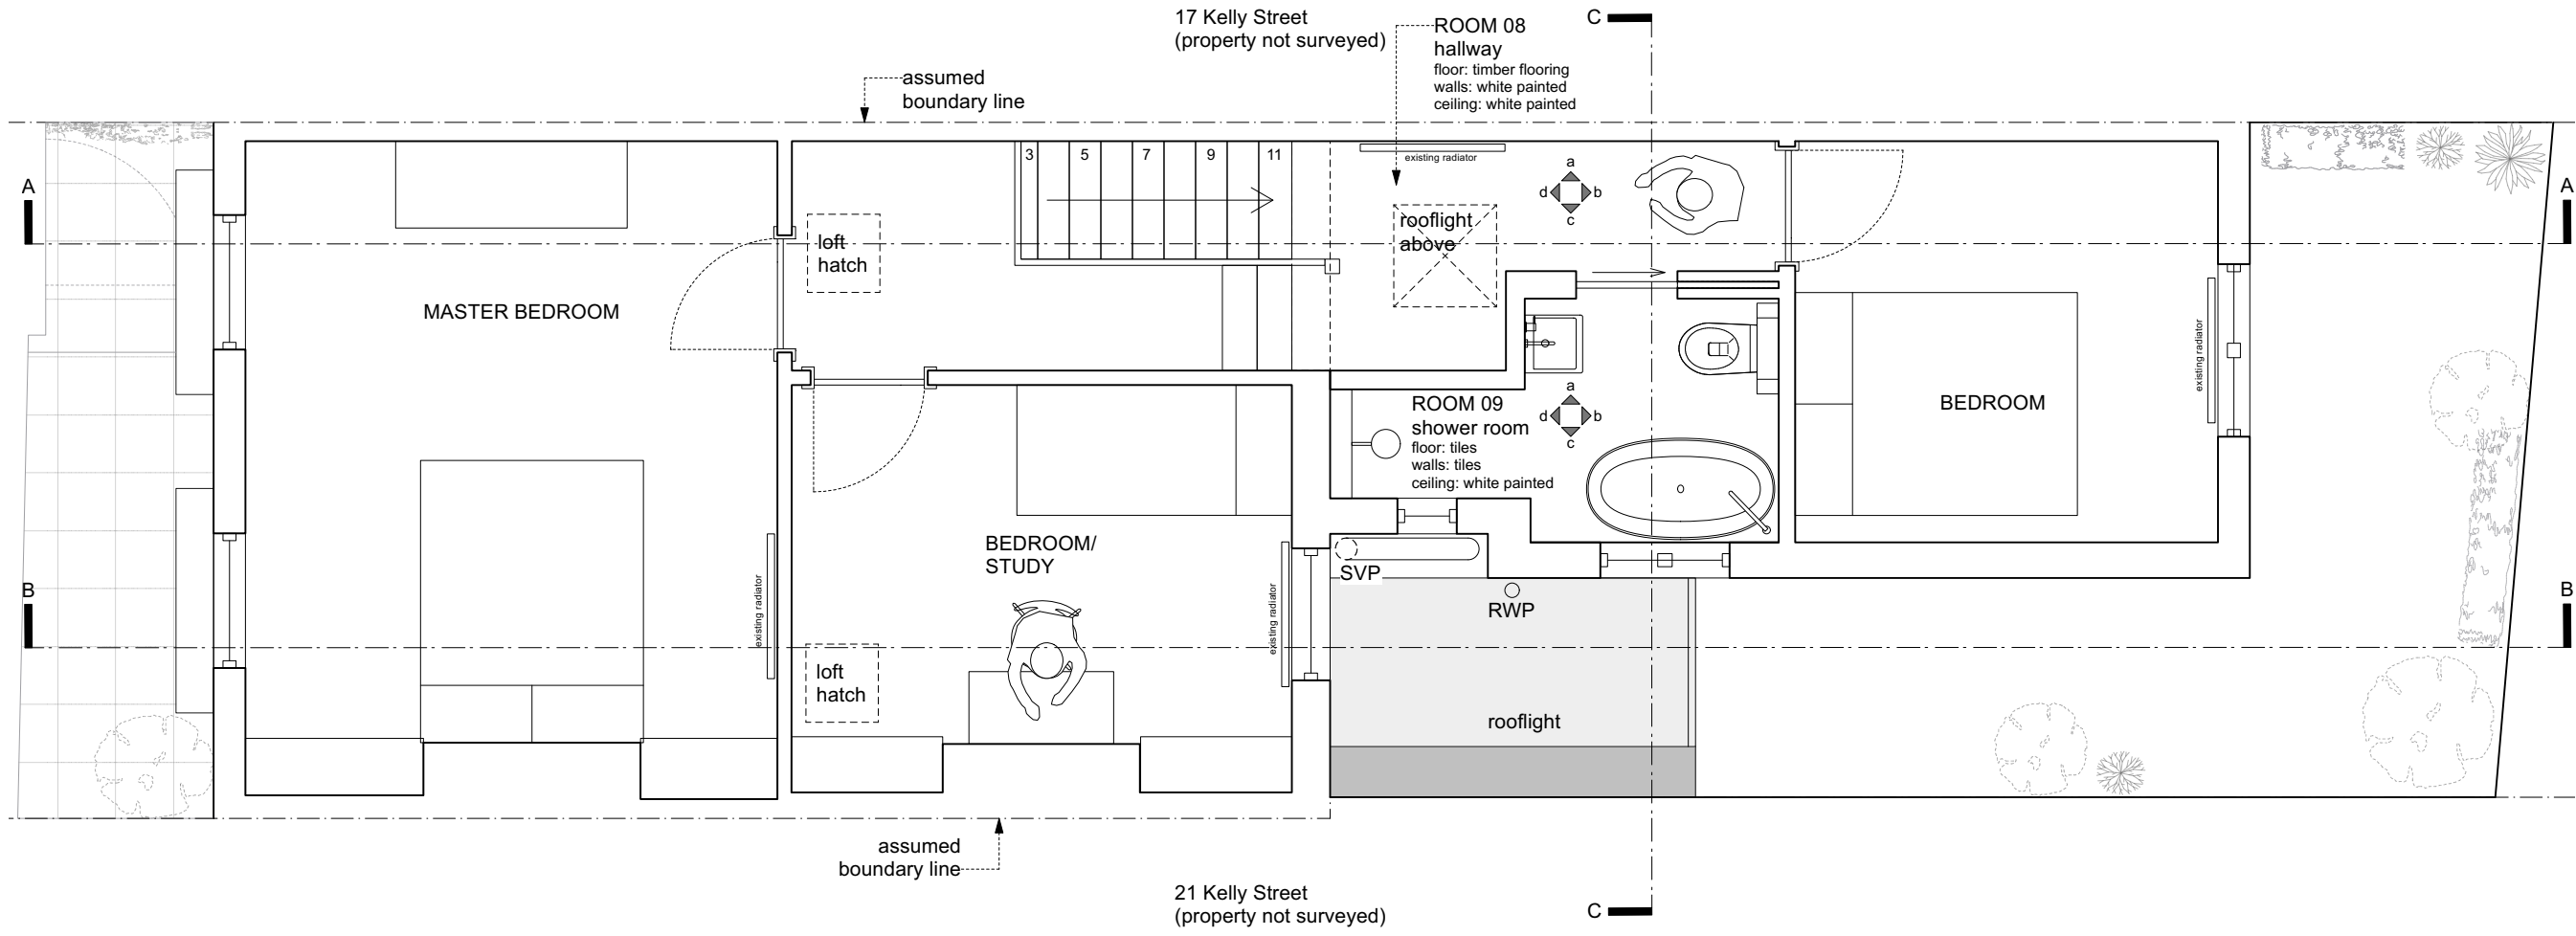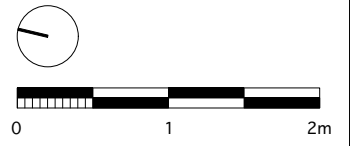

FIRST FLOOR

previous William Tozer Associates projects

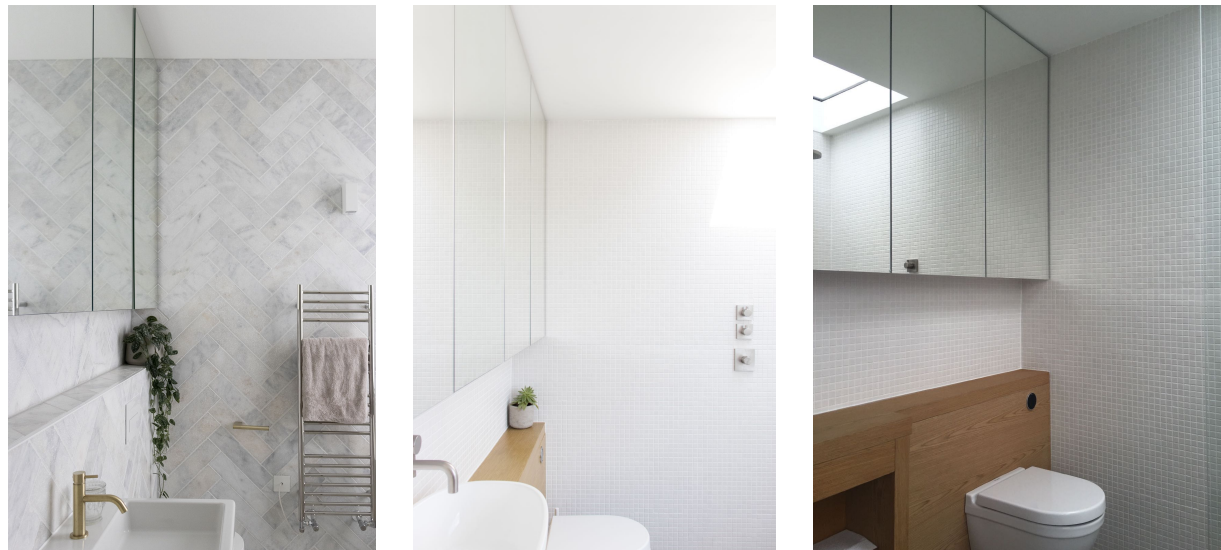

recessed shelf, wall hung fittings & mirrored cabinets

Rev	Date
C	11/09/2024
B	06/08/2024
A	03/07/2024

INFORMATION

Issued only for purpose indicated

This drawing to be read in conjunction with all consultants information.

All dimensions to be checked on site. Do not scale, except for planning purposes.

This drawing is protected by copyright.

JOB NUMBER 322


JOB TITLE **Duncan Eisenthal Residence**

19 Kelly Street
London
NW1 8PG


DRAWING TITLE
Proposed First Floor Plan

SCALE: 1:50
DATE: July 2024

DRAWING NO.	REV
A/02/102	C

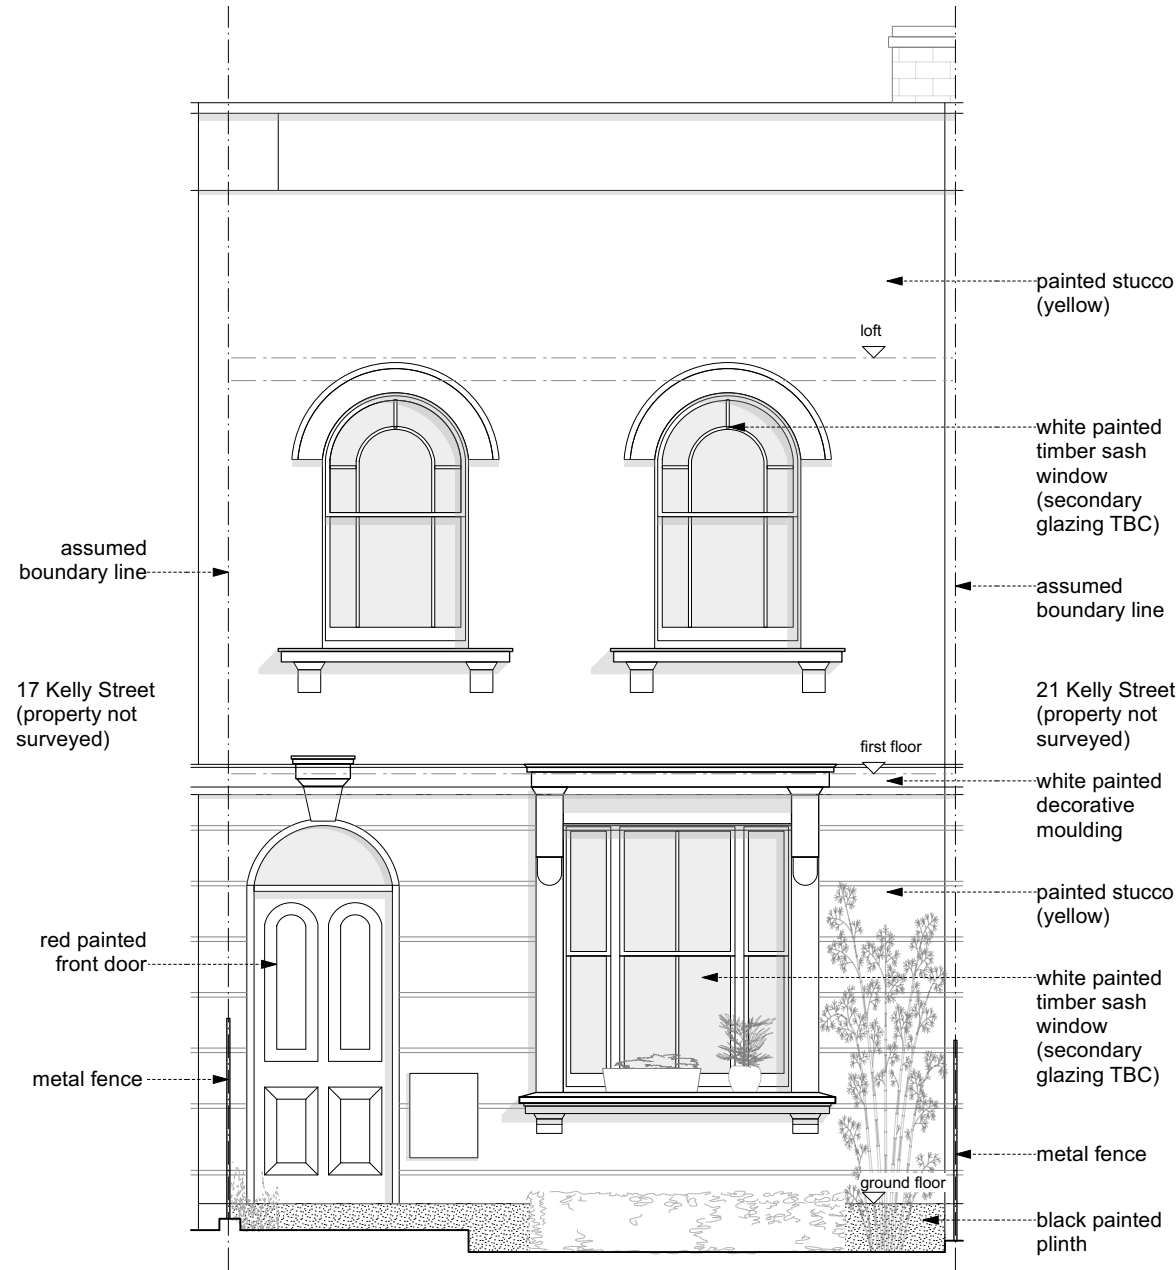

FRONT ELEVATION

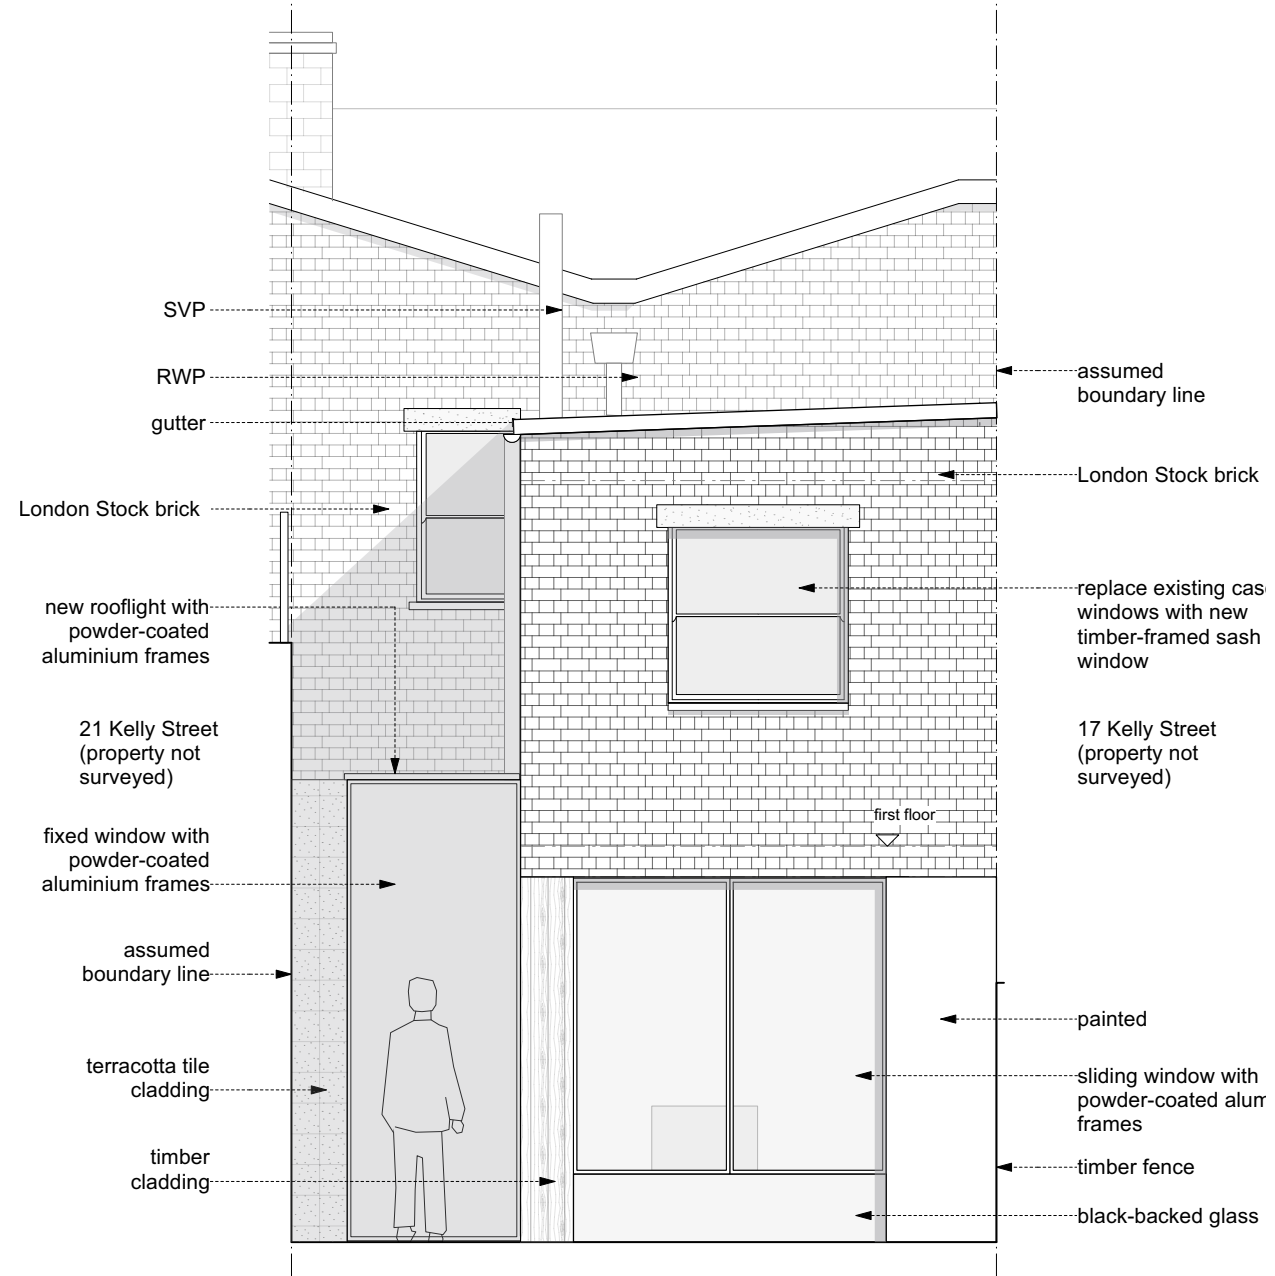

REAR ELEVATION

Rev	Date
C	11/09/2024
A Stage 3 Developed Designs - Issued for information - Client - Council	
B	06/08/2024
Stage 2 Concept Design - Issued for information - Client	
A	03/07/2024
Stage 2 Concept Design - Issued for information - Client	

INFORMATION

Issued only for purpose indicated

This drawing to be read in conjunction with all consultants information.

All dimensions to be checked on site.
Do not scale, except for planning purposes.

This drawing is protected by copyright.

JOB NUMBER 322


JOB TITLE **Duncan Eisenthal Residence**
19 Kelly Street
London
NW1 8PG

DRAWING TITLE
Proposed Elevations


SCALE: 1:50

DATE: July 2024

DRAWING NO.	REV
A/02/103	C

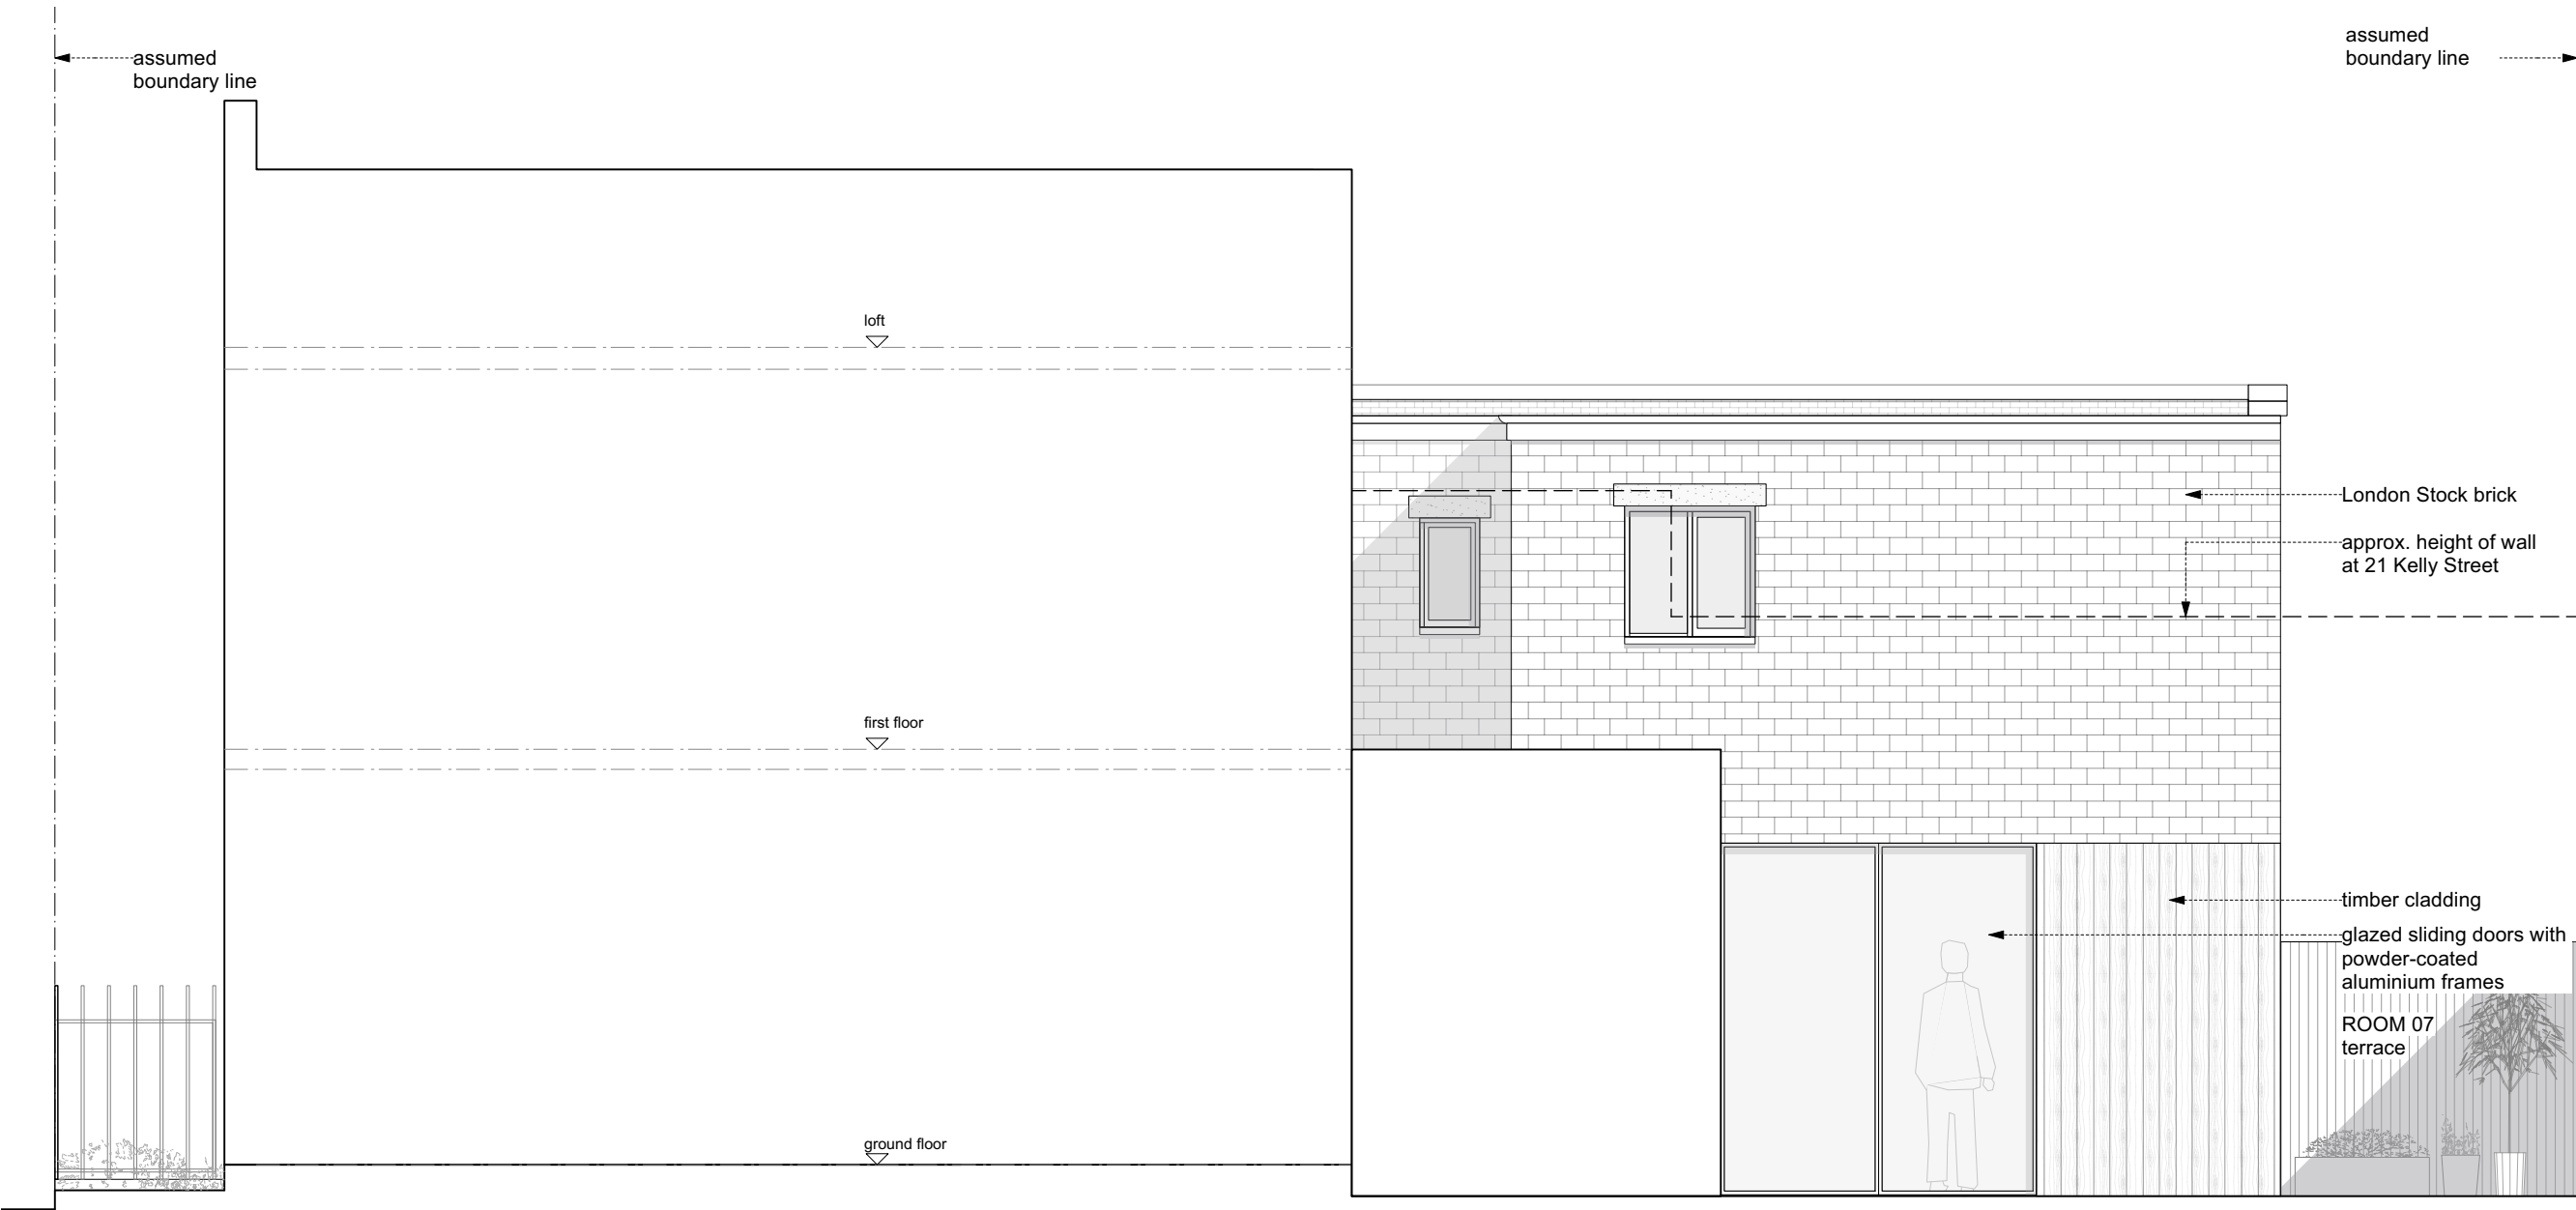

SIDE ELEVATION

 

Rev	Date
C	11/09/2024
A Stage 3 Developed Designs - Issued for information - Client - Council	
B	06/08/2024
Stage 2 Concept Design - Issued for information - Client	
A	03/07/2024
Stage 2 Concept Design - Issued for information - Client	

DRAWING STATUS INFORMATION

Issued only for purpose indicated

This drawing to be read in conjunction with all consultants information.

All dimensions to be checked on site.
Do not scale, except for planning purposes.

This drawing is protected by copyright.


JOB NUMBER 322

JOB TITLE **Duncan Eisenthal Residence**
19 Kelly Street
London
NW1 8PG


DRAWING TITLE
Proposed Elevations

SCALE: 1:50
DATE: July 2024


DRAWING NO.	REV
A/02/104	C

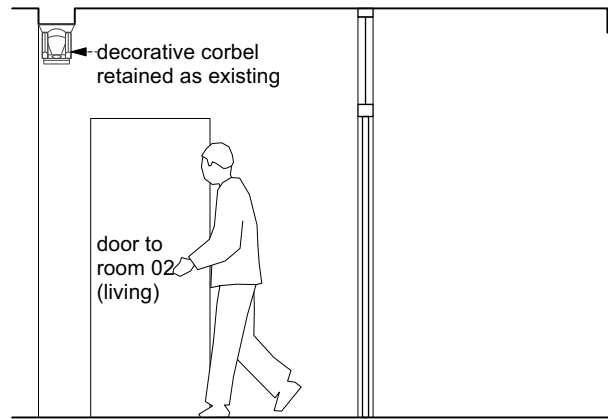


ROOM 01, Hallway, elevation A
ROOM 01

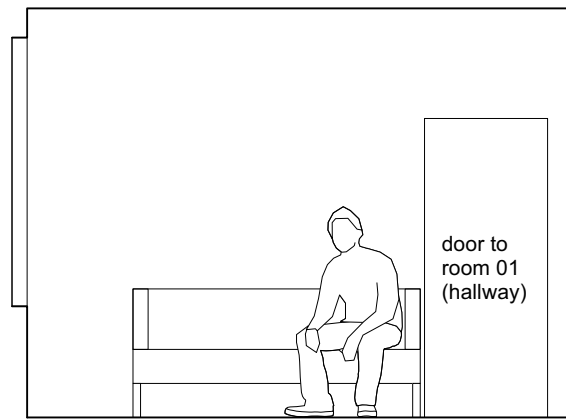

ROOM 02, Living, elevation A
ROOM 02

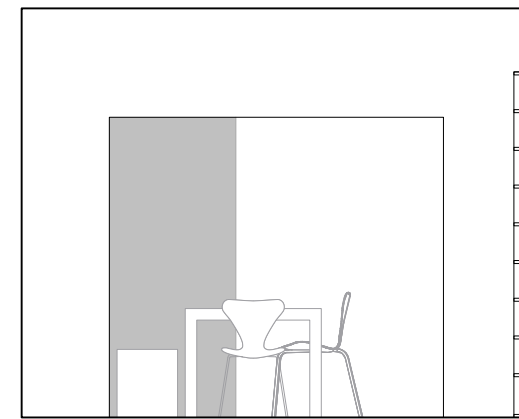


ROOM 02, Living, elevation B

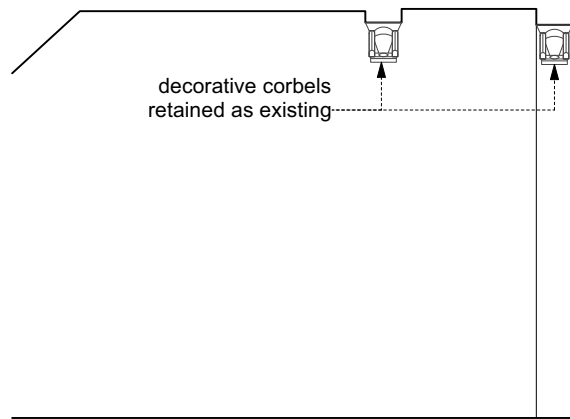

ROOM 03, Hallway, elevation A
ROOM 03



ROOM 02, Living, elevation C

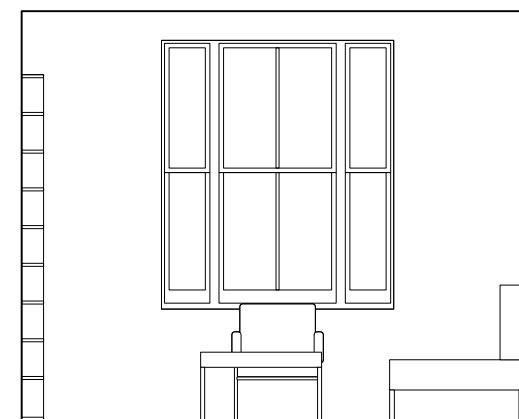

ROOM 02, Living, elevation D

A	A Stage 3 Developed Designs - Issued for information - Client - Council	11/09/2024
Rev		Date

DRAWING STATUS INFORMATION



Issued only for purpose indicated.
This drawing to be read in conjunction with all consultants information.
All dimensions to be checked on site.
Do not scale, except for planning purposes.
This drawing is protected by copyright.

JOB NUMBER 322
JOB TITLE **Duncan Eisenthal Residence**
19 Kelly Street
London
NW1 8PG


DRAWING TITLE
Interior Elevations

SCALE: 1:50
DATE: August 2024

DRAWING NO. A/02/301	REV A
--------------------------------	-----------------

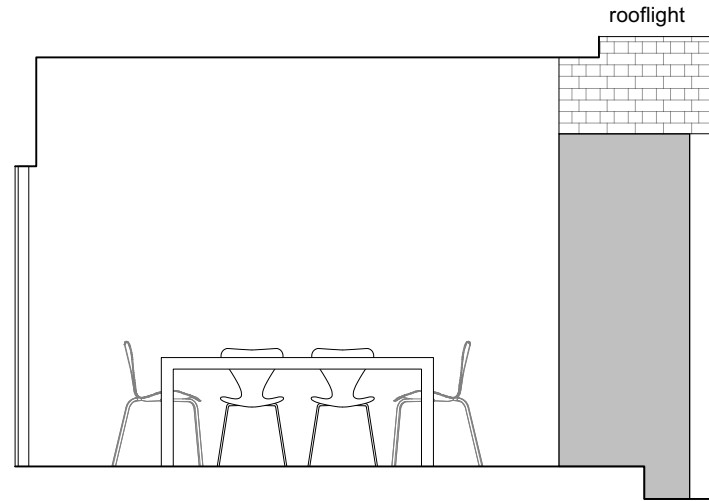 


ROOM 04, Dining, elevation A
ROOM 04

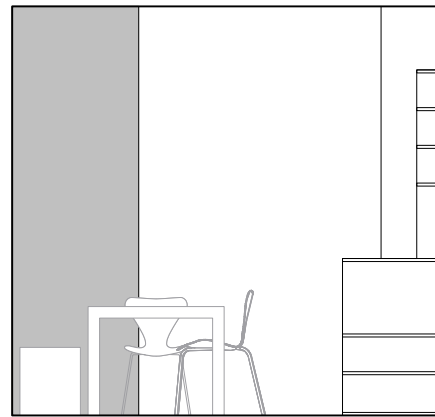


ROOM 04, Dining, elevation B




ROOM 04, Dining, elevation C

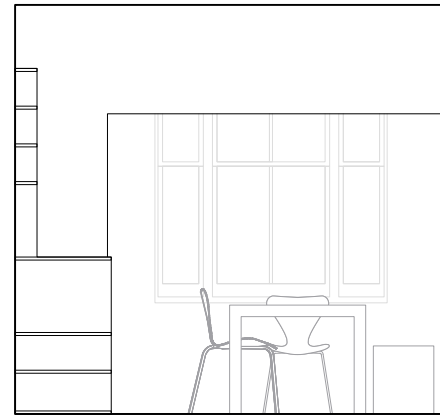


ROOM 04, Dining, elevation D

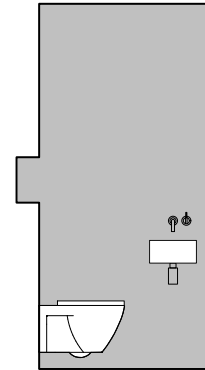


ROOM 05, Hallway, elevation A
ROOM 05

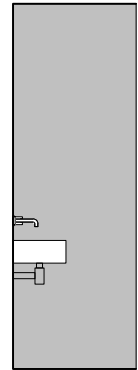

ROOM 05, Hallway, elevation B

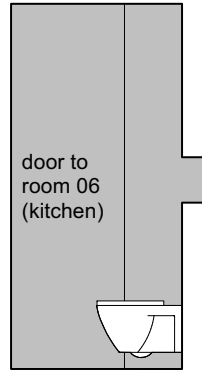

ROOM 05, Hallway, elevation C

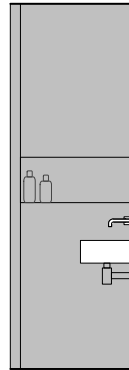

ROOM 05, Hallway, elevation D

A	A Stage 3 Developed Designs - Issued for information - Client - Council	11/09/2024
Rev		Date

DRAWING STATUS INFORMATION


Issued only for purpose indicated
This drawing to be read in conjunction with all consultants information.
All dimensions to be checked on site.
Do not scale, except for planning purposes.
This drawing is protected by copyright.

JOB NUMBER 322
JOB TITLE **Duncan Eisenthal Residence**
19 Kelly Street
London
NW1 8PG

DRAWING TITLE
Interior Elevations


SCALE: 1:50
DATE: August 2024

DRAWING NO.	REV
A/02/302	A

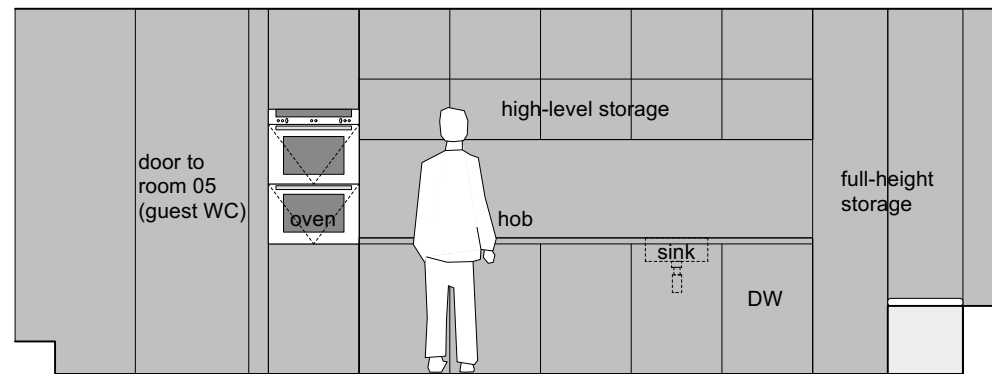


ROOM 06, Kitchen, elevation A


ROOM 06

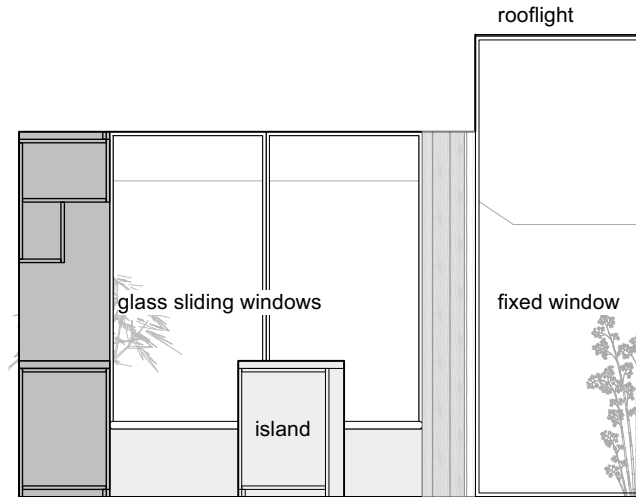

ROOM 06, Kitchen, elevation B

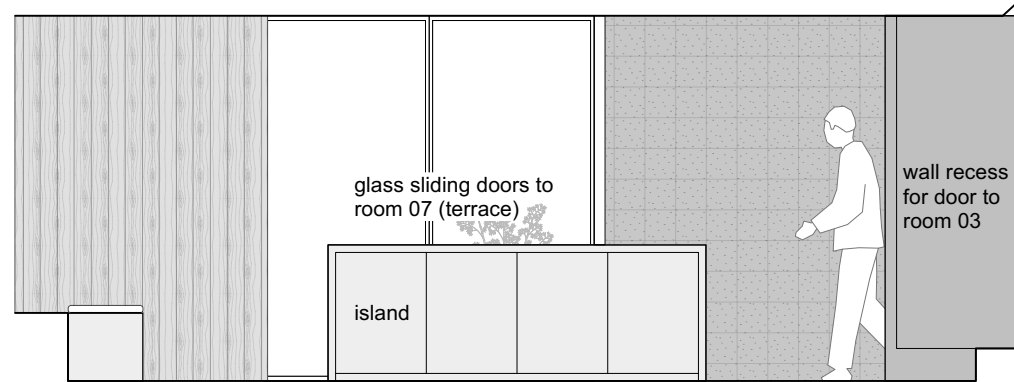

ROOM 06, Kitchen, elevation C

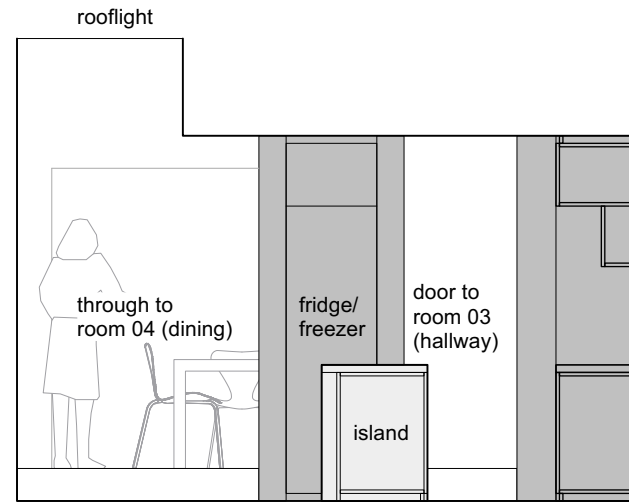

ROOM 06, Kitchen, elevation D

A	A Stage 3 Developed Designs - Issued for information - Client - Council	11/09/2024
Rev		Date

DRAWING STATUS INFORMATION


Issued only for purpose indicated
This drawing to be read in conjunction with all consultants information.
All dimensions to be checked on site.
Do not scale, except for planning purposes.
This drawing is protected by copyright.

JOB NUMBER 322
JOB TITLE **Duncan Eisenthal Residence**
19 Kelly Street
London
NW1 8PG

DRAWING TITLE
Interior Elevations

SCALE: 1:50
DATE: August 2024


DRAWING NO. A/02/303	REV A
--------------------------------	-----------------

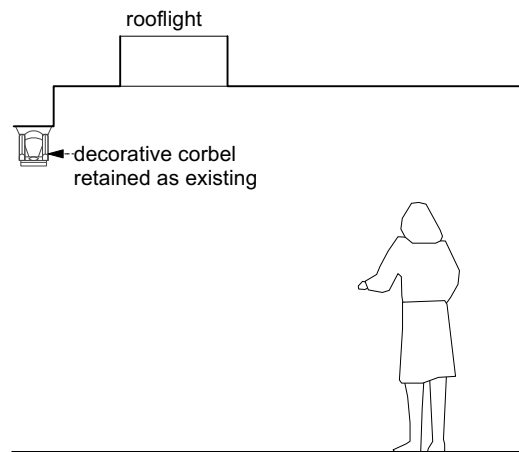


ROOM 08, Hallway, elevation A
ROOM 08




ROOM 08, Hallway, elevation B

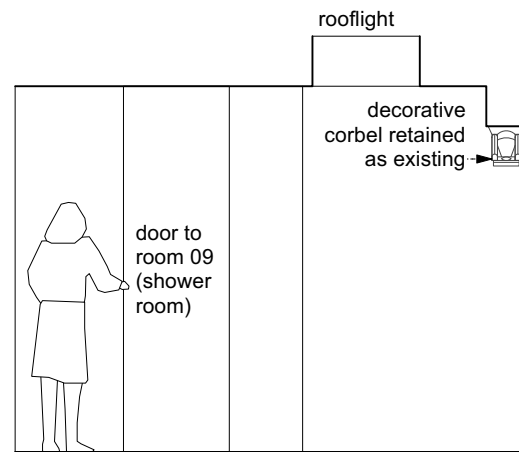


ROOM 08, Hallway, elevation C

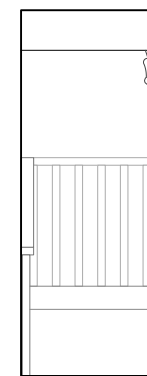


ROOM 08, Hallway, elevation D

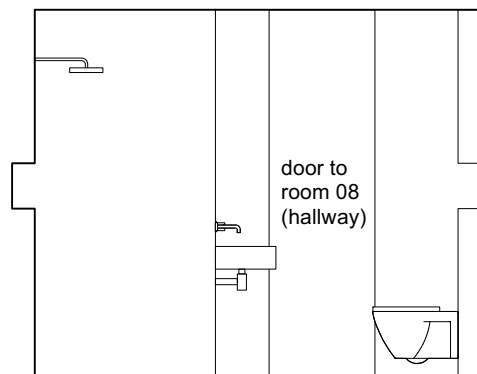


ROOM 09, Shower room, elevation A
ROOM 09

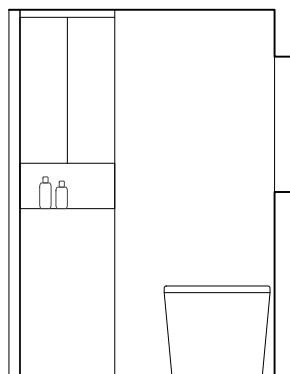

ROOM 09, Shower room, elevation B

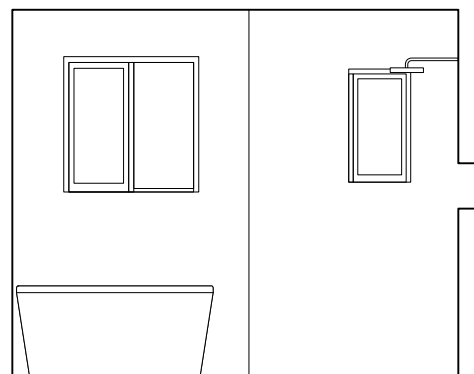

ROOM 09, Shower room, elevation C

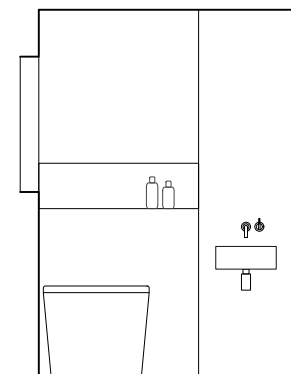

ROOM 09, Shower room, elevation D

A	A Stage 3 Developed Designs - Issued for information - Client - Council	11/09/2024
Rev		Date

DRAWING STATUS INFORMATION
Issued only for purpose indicated



This drawing to be read in conjunction with all consultants information.
All dimensions to be checked on site.
Do not scale, except for planning purposes.
This drawing is protected by copyright.

JOB NUMBER 322
JOB TITLE **Duncan Eisenthal Residence**
19 Kelly Street
London
NW1 8PG


DRAWING TITLE
Interior Elevations

SCALE: 1:50
DATE: August 2024


DRAWING NO.	REV
A/02/304	A

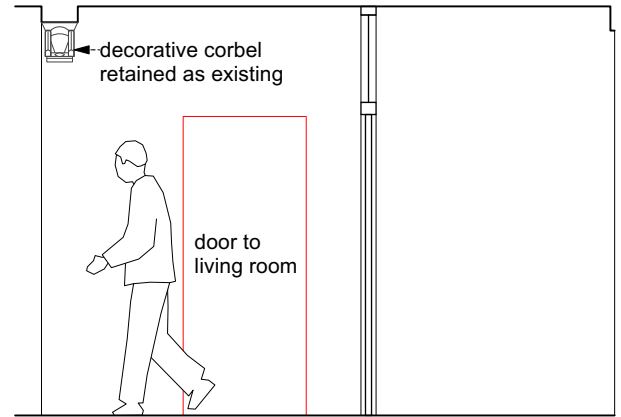 


Existing Hallway, elevation A
EXISTING HALLWAY

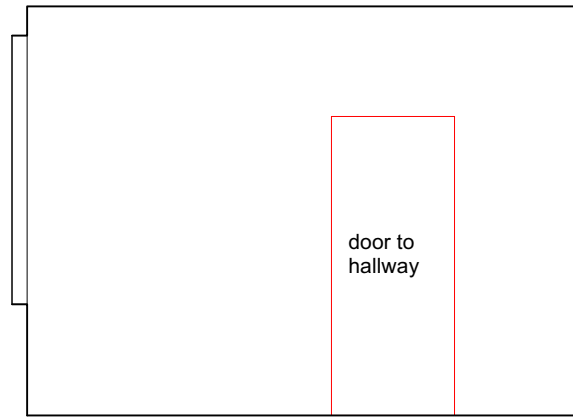


Existing Living Room, elevation A
EXISTING LIVING ROOM

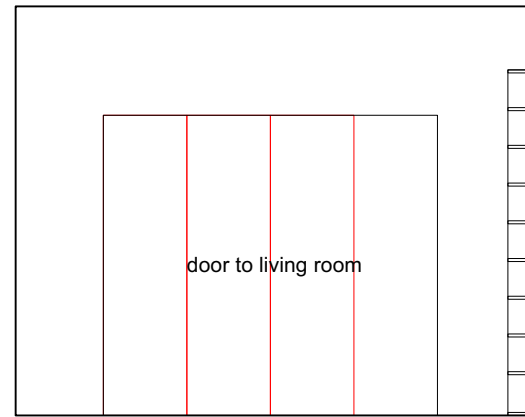


Existing Living Room, elevation B

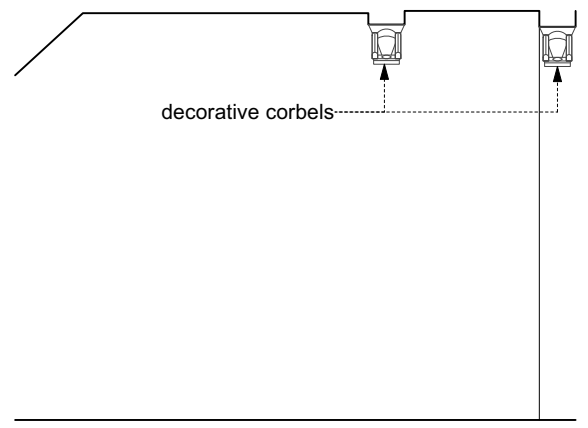

Existing Hallway, elevation A
EXISTING HALLWAY

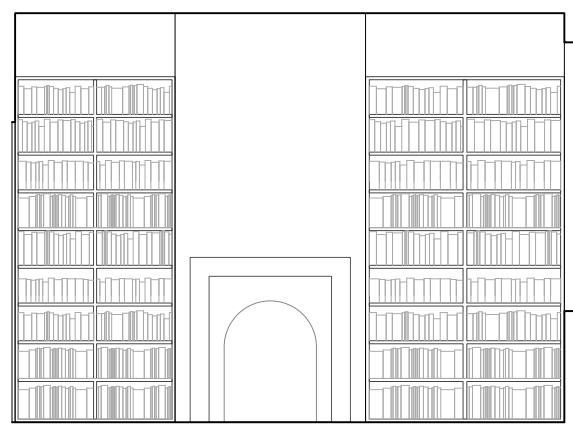

Existing Living Room, elevation C

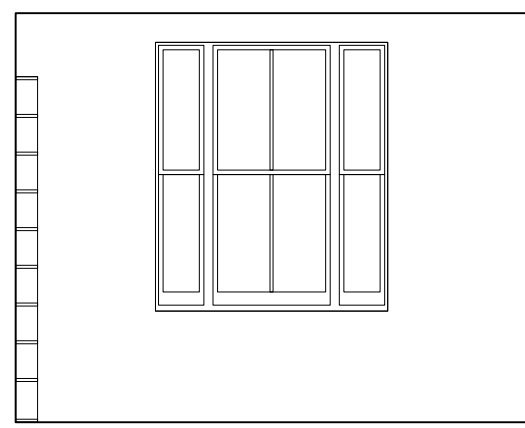

Existing Living Room, elevation D

A	A Stage 3 Developed Designs - Issued for information - Client - Council	11/09/2024
Rev		Date

DRAWING STATUS INFORMATION

Issued only for purpose indicated
This drawing to be read in conjunction with all consultants information.
All dimensions to be checked on site.
Do not scale, except for planning purposes.
This drawing is protected by copyright.

JOB NUMBER 322
JOB TITLE **Duncan Eisenthal Residence**
19 Kelly Street
London
NW1 8PG


DRAWING TITLE
Interior Elevations

SCALE: 1:50
DATE: August 2024

DRAWING NO.	REV
A/02/305	A



Existing Living Room, elevation A
EXISTING LIVING ROOM

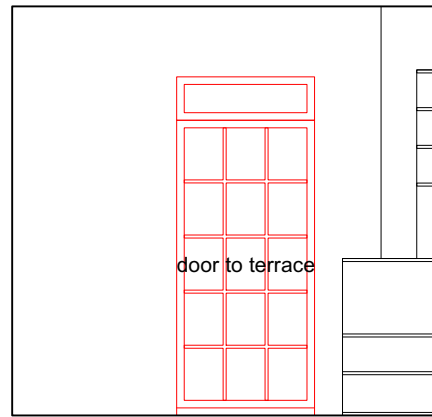

Existing Living Room, elevation B



Existing Living Room, elevation C

Rev	Date
A	11/09/2024
A Stage 3 Developed Designs - Issued for information - Client - Council	

DRAWING STATUS INFORMATION

Issued only for purpose indicated
This drawing to be read in conjunction with all consultants information.
All dimensions to be checked on site.
Do not scale, except for planning purposes.
This drawing is protected by copyright.

JOB NUMBER 322
JOB TITLE **Duncan Eisenthal Residence**
19 Kelly Street
London
NW1 8PG

DRAWING TITLE
Interior Elevations

SCALE: 1:50
DATE: August 2024

DRAWING NO.	REV
A/02/306	A