

Sectional  
Elevation DD


Sectional  
Elevation FF

Sectional  
Elevation DD



Elevation BB

Sectional  
Elevation FF

Elevation BB

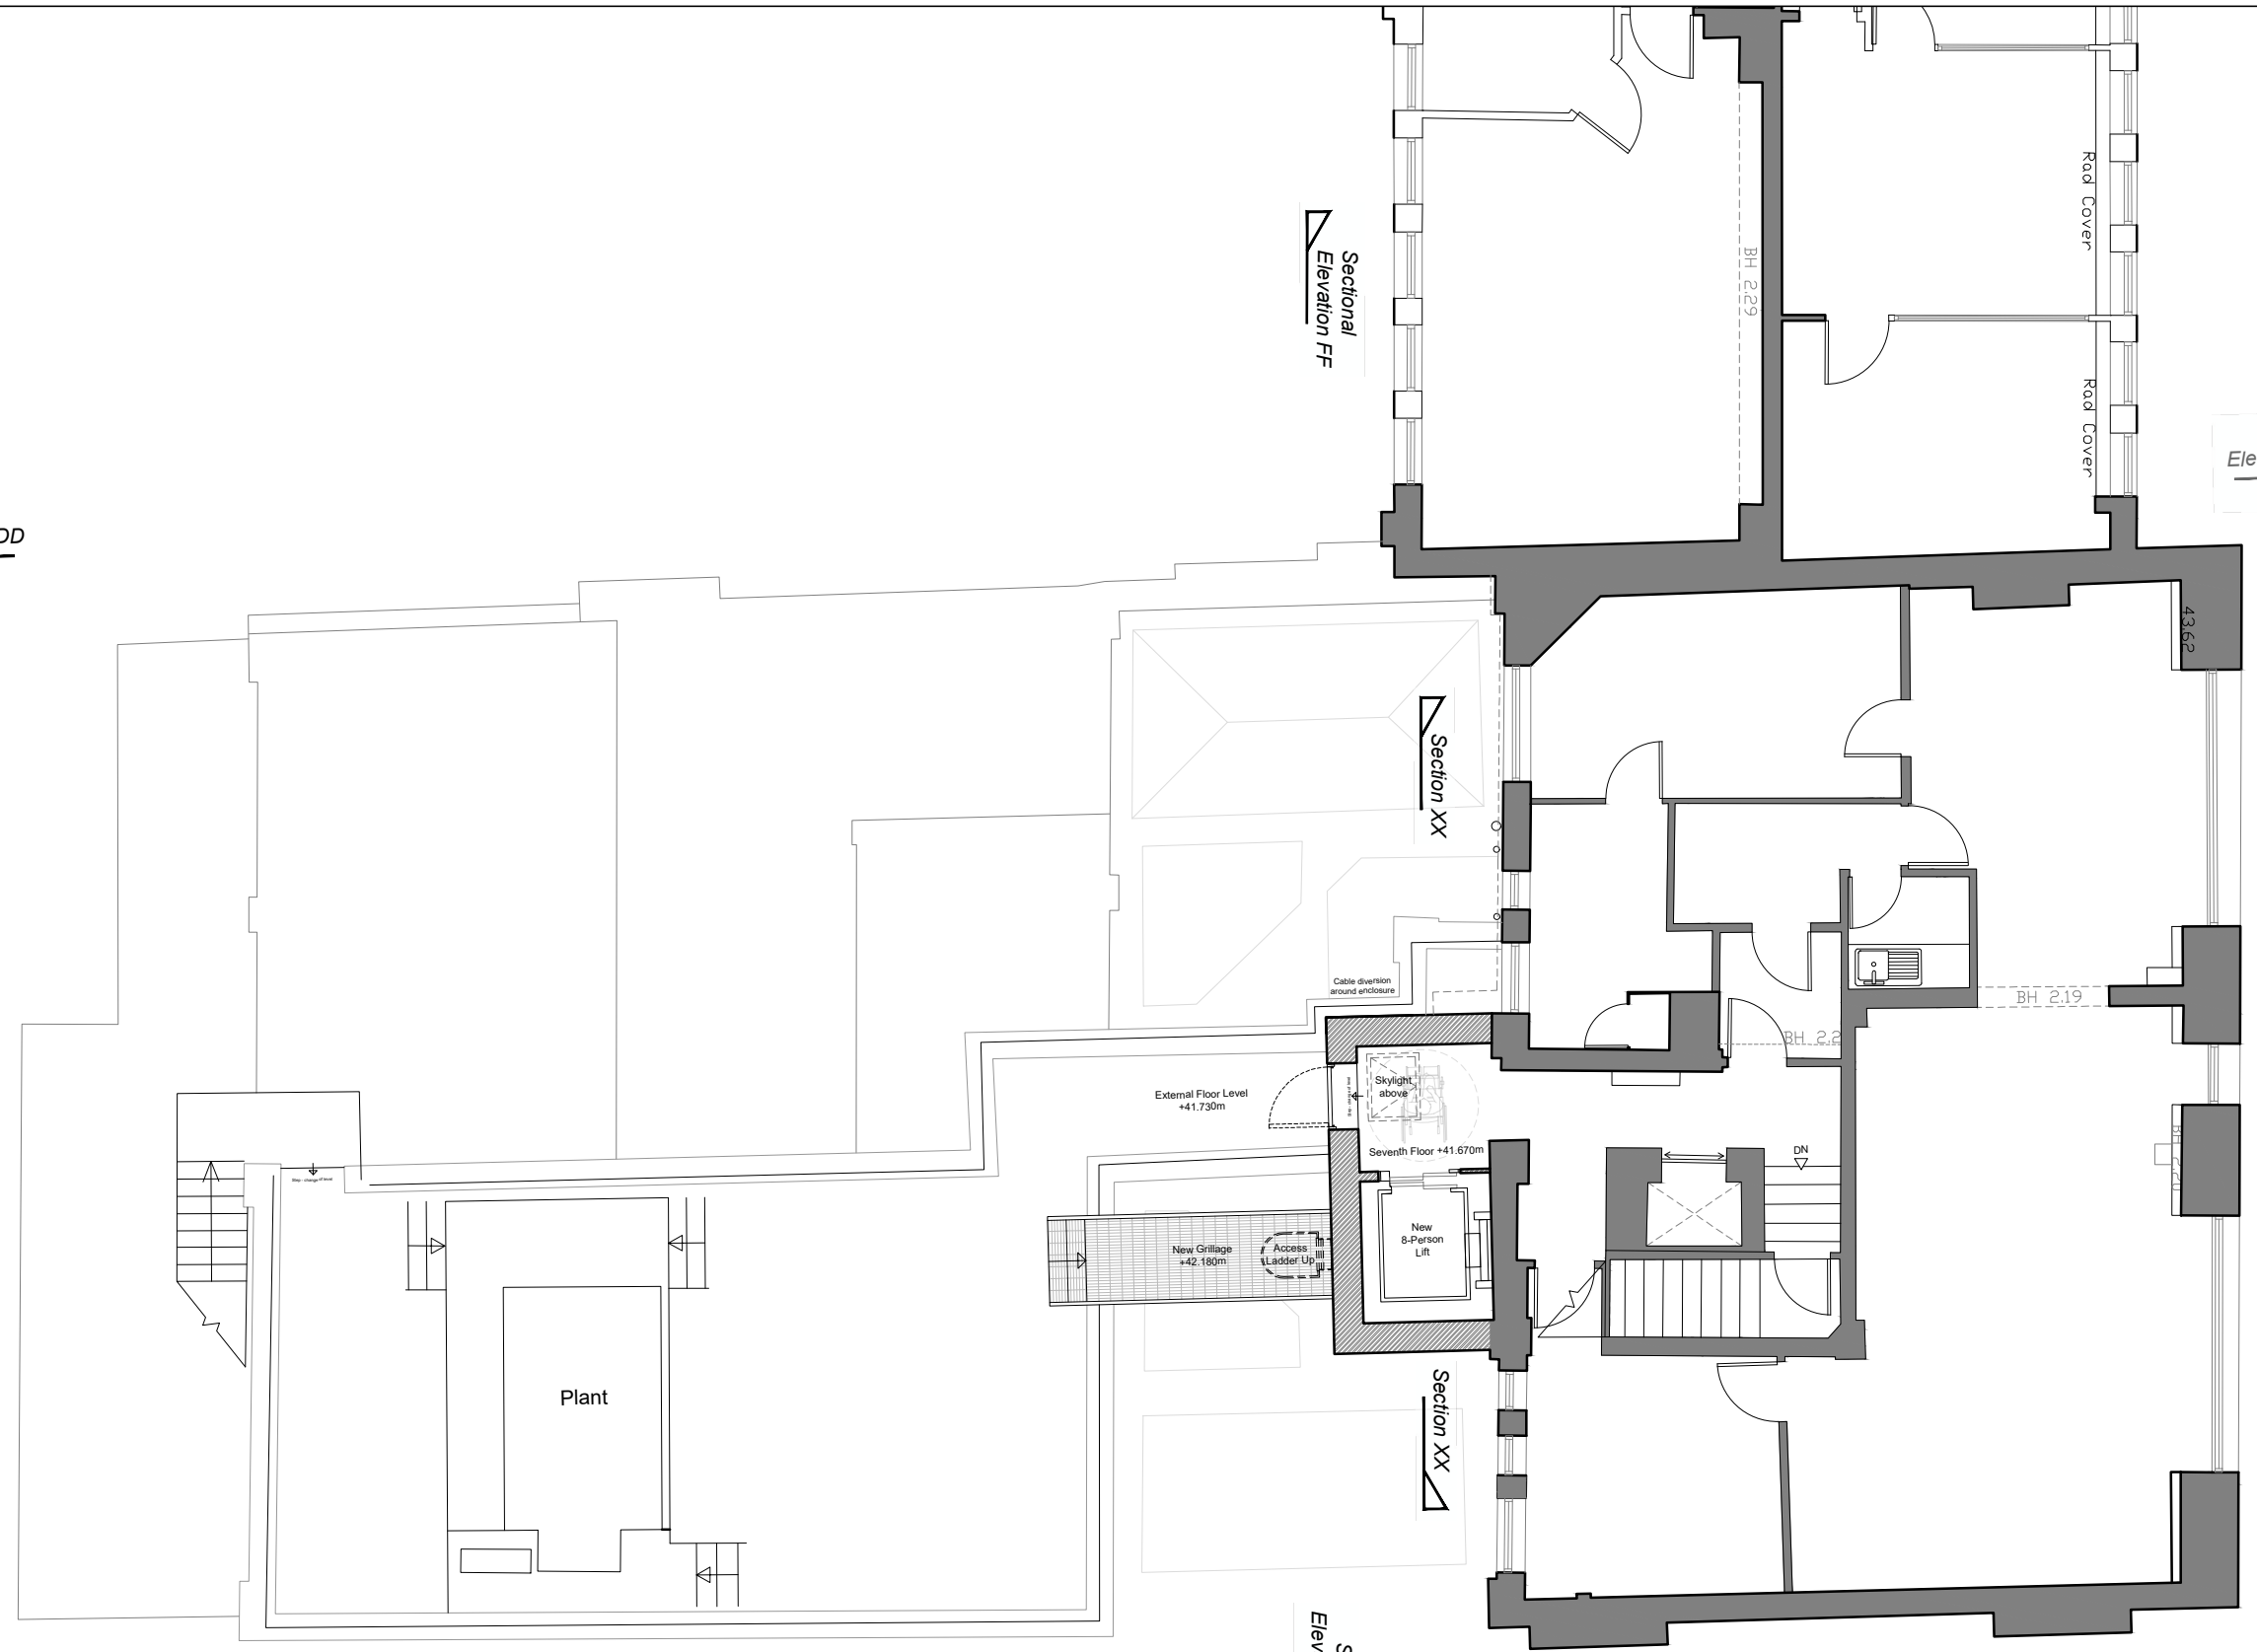

DATE	STATUS	REVISION	DESCRIPTION
10.09.2024	S2	PL01	PLANNING

  

Do not scale from this drawing  
All dimensions to be confirmed on site  
Information contained within this drawing is the sole copyright of EMRYS  
Architects Ltd and is not to be reproduced without permission  
EMRYS Architects are to be notified immediately of any discrepancies

**EMRYS**  
 CAP House | 9-12 Long Lane | London | EC1A 9HA  
 mail@emrysarchitects.com  
 www.emrysarchitects.com T : 020 7726 5060

JOB NO	2413	CLIENT	Pearl and Coutts
TITLE	New House, 67-68 Hatton Garden Clerkenwell, London, EC1N 8JY		
DWG	02 GA Plans Seventh Floor Plan		
DRAWN	JP	CHECKED	GE
DATE	10.09.2024	SCALE	1/100
STATUS DESCRIPTION	PLANNING	STATUS CODE	S2
REVISION	PL01	DRAWING NUMBER	2413-EMR-ZZ-07-AP-A-02109