
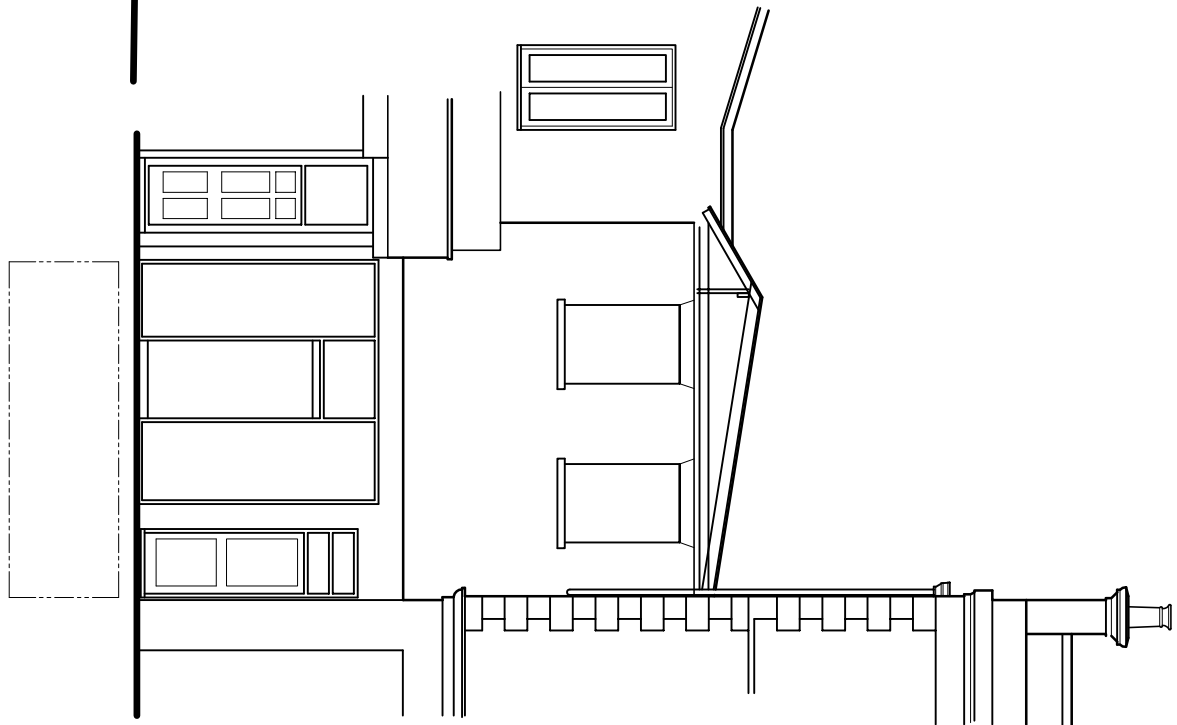
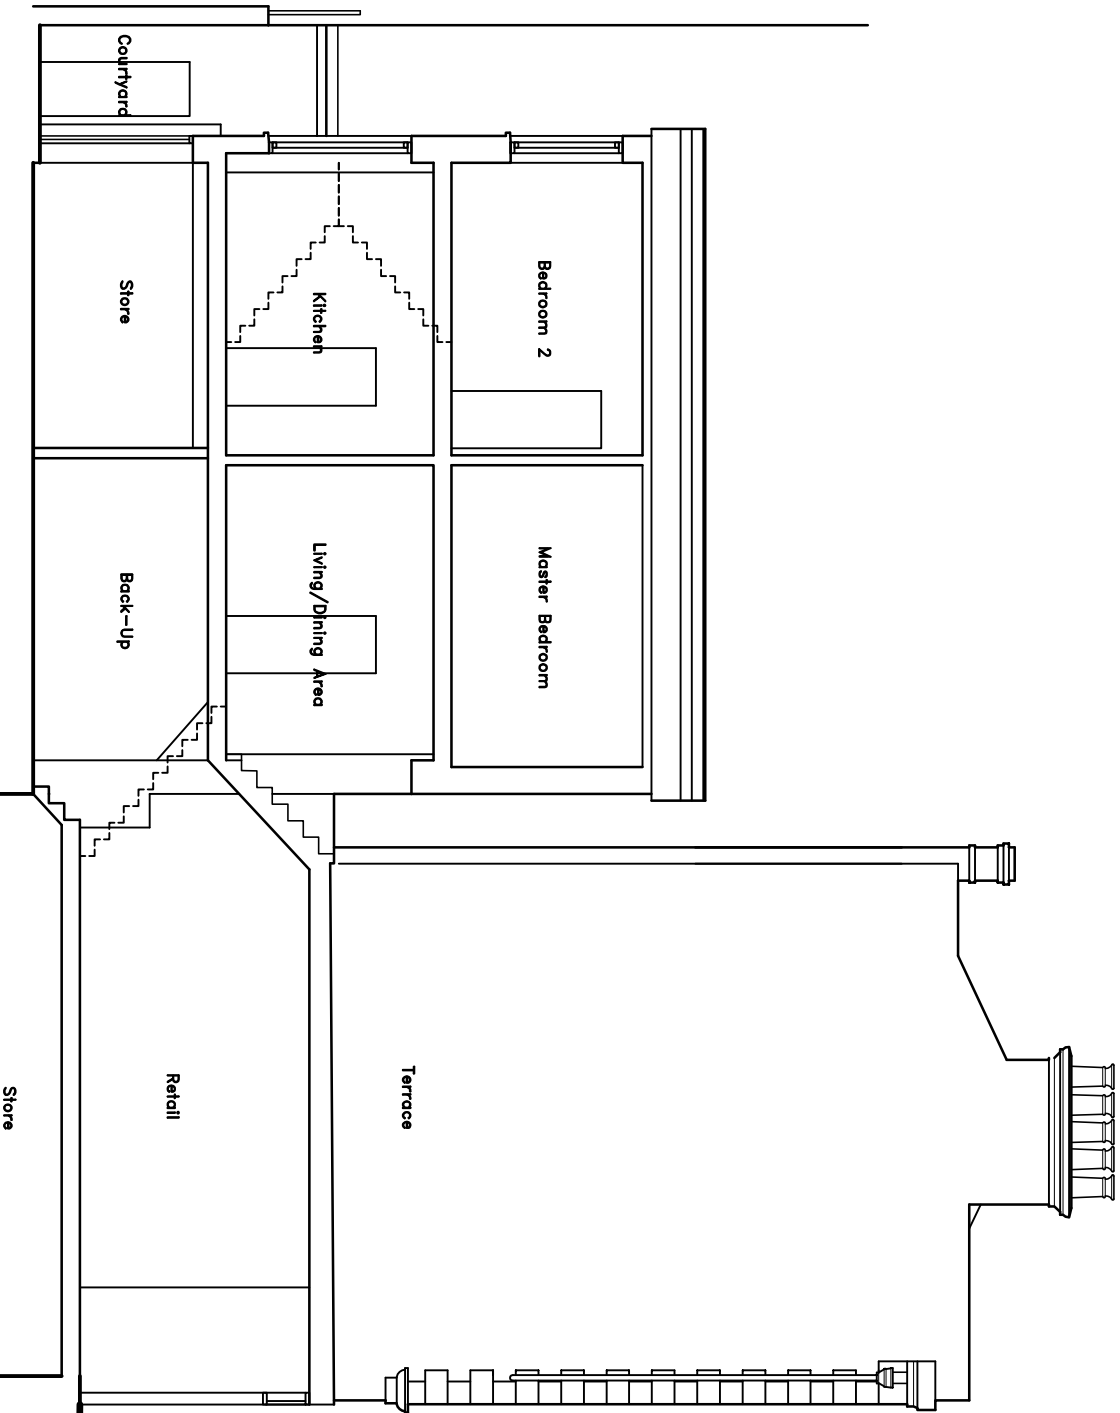


Original Materials


- Roof. Slates with red clay half round ridge and hip tiles. Mineral faced bituminous felt flat roofs with timber decking over for porches and pergolas. Corrugated iron over rear single storey part.
- Eaves. White painted s.w. eaves boards and soffits.
- Rainwater. Black half round upvc gutter and 68mm dia. down pipes.
- Goods. White painted render to street elevation and multi yellow stock brickwork to other elevations.
- Walls.
- Doors. Black aluminium framed doors.
- Windows. White double glazed windows.
- Boundary features. Timber fencing above yellow stock brickwork.
- Balconies. Timber decking.

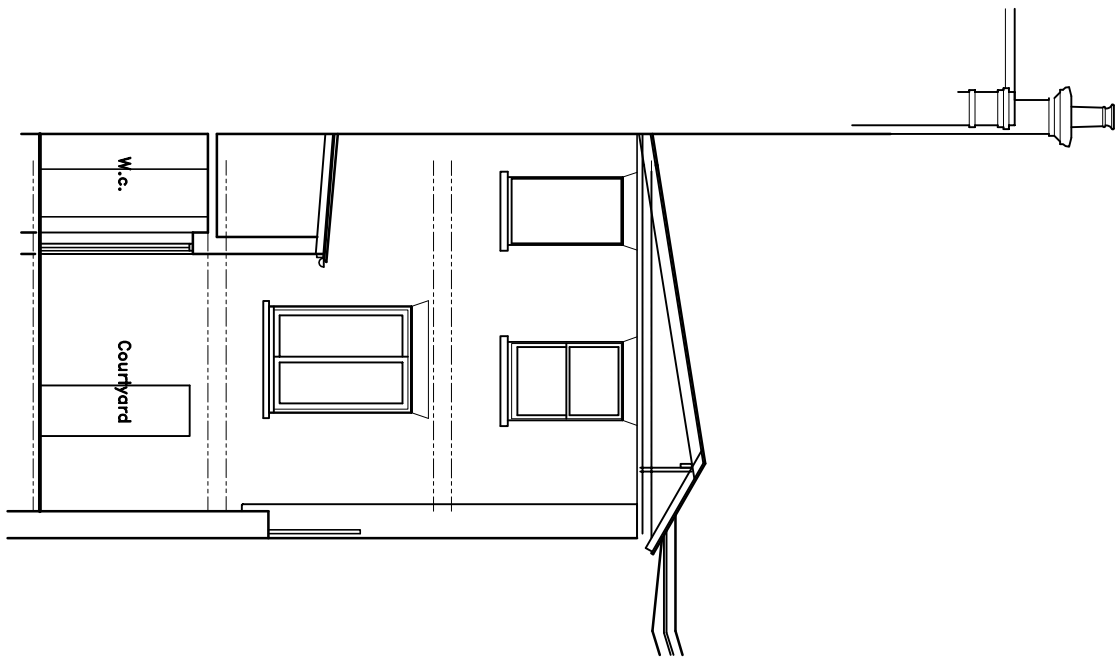



Existing North Elevation

Existing Section A-A

Existing South Elevation

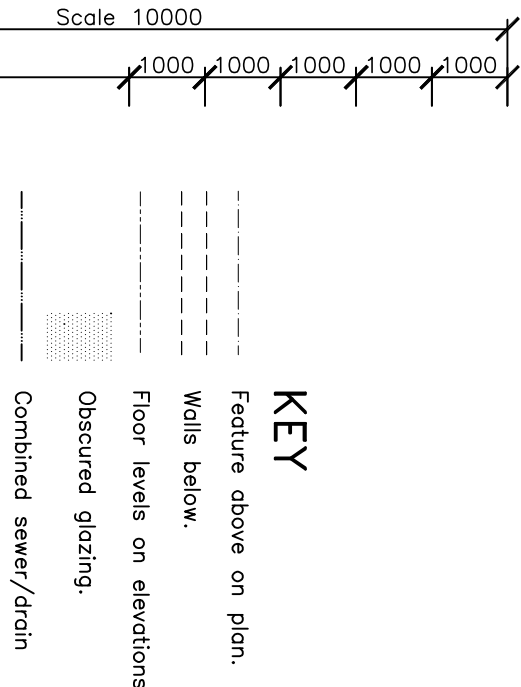

Scale for 1:100 Plans and Elevations

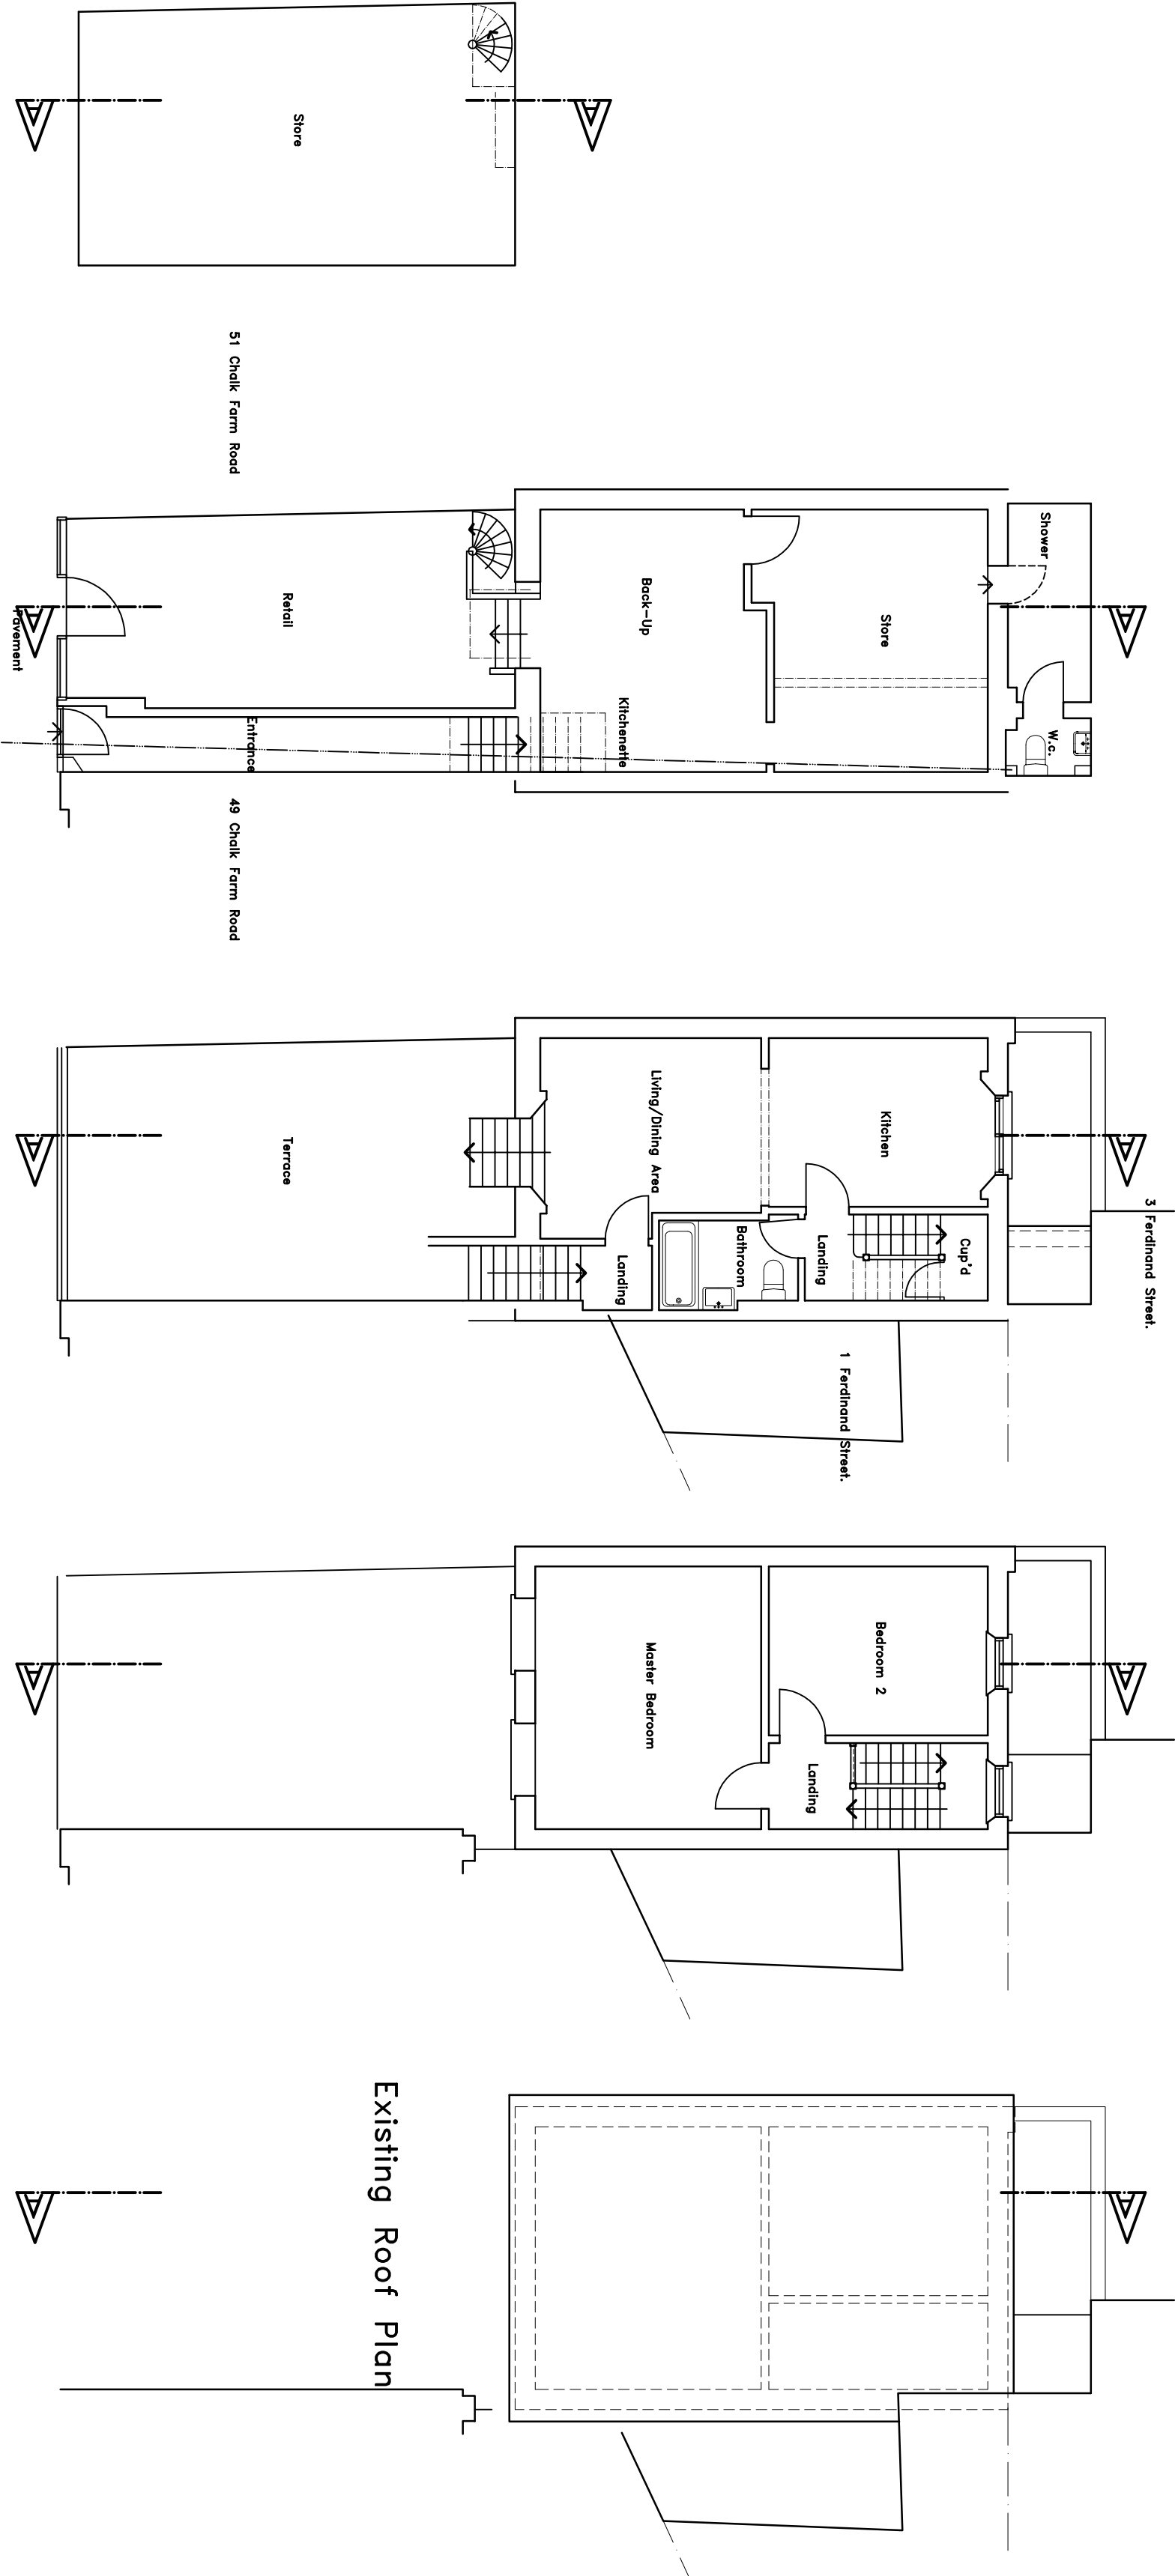 

Existing Basement Plan


Existing Ground Floor Plan

Existing First Floor Plan

Existing Second Floor Plan

Existing Roof Plan

Revisions

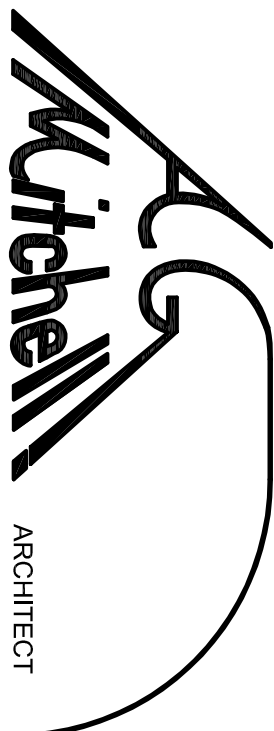

Adrian Mitchell Tel 01992 553552 email adrianm@adl.com
Saddle House, 50 West Street, Hertford, Herts, SG13 8EZ

Project
Proposed Refurbishment and Extension of
50 Chalk Farm Road, Camden, London, NW1 8AN.

Drawing Title	Number	Revision
Original Plans, Section and Elevations.	2407-O-01	
Date	20.08.24	Scale 1:100 @ A1
Drawn	AGM	